




TYPE 02  
GROUND FLOOR PLAN

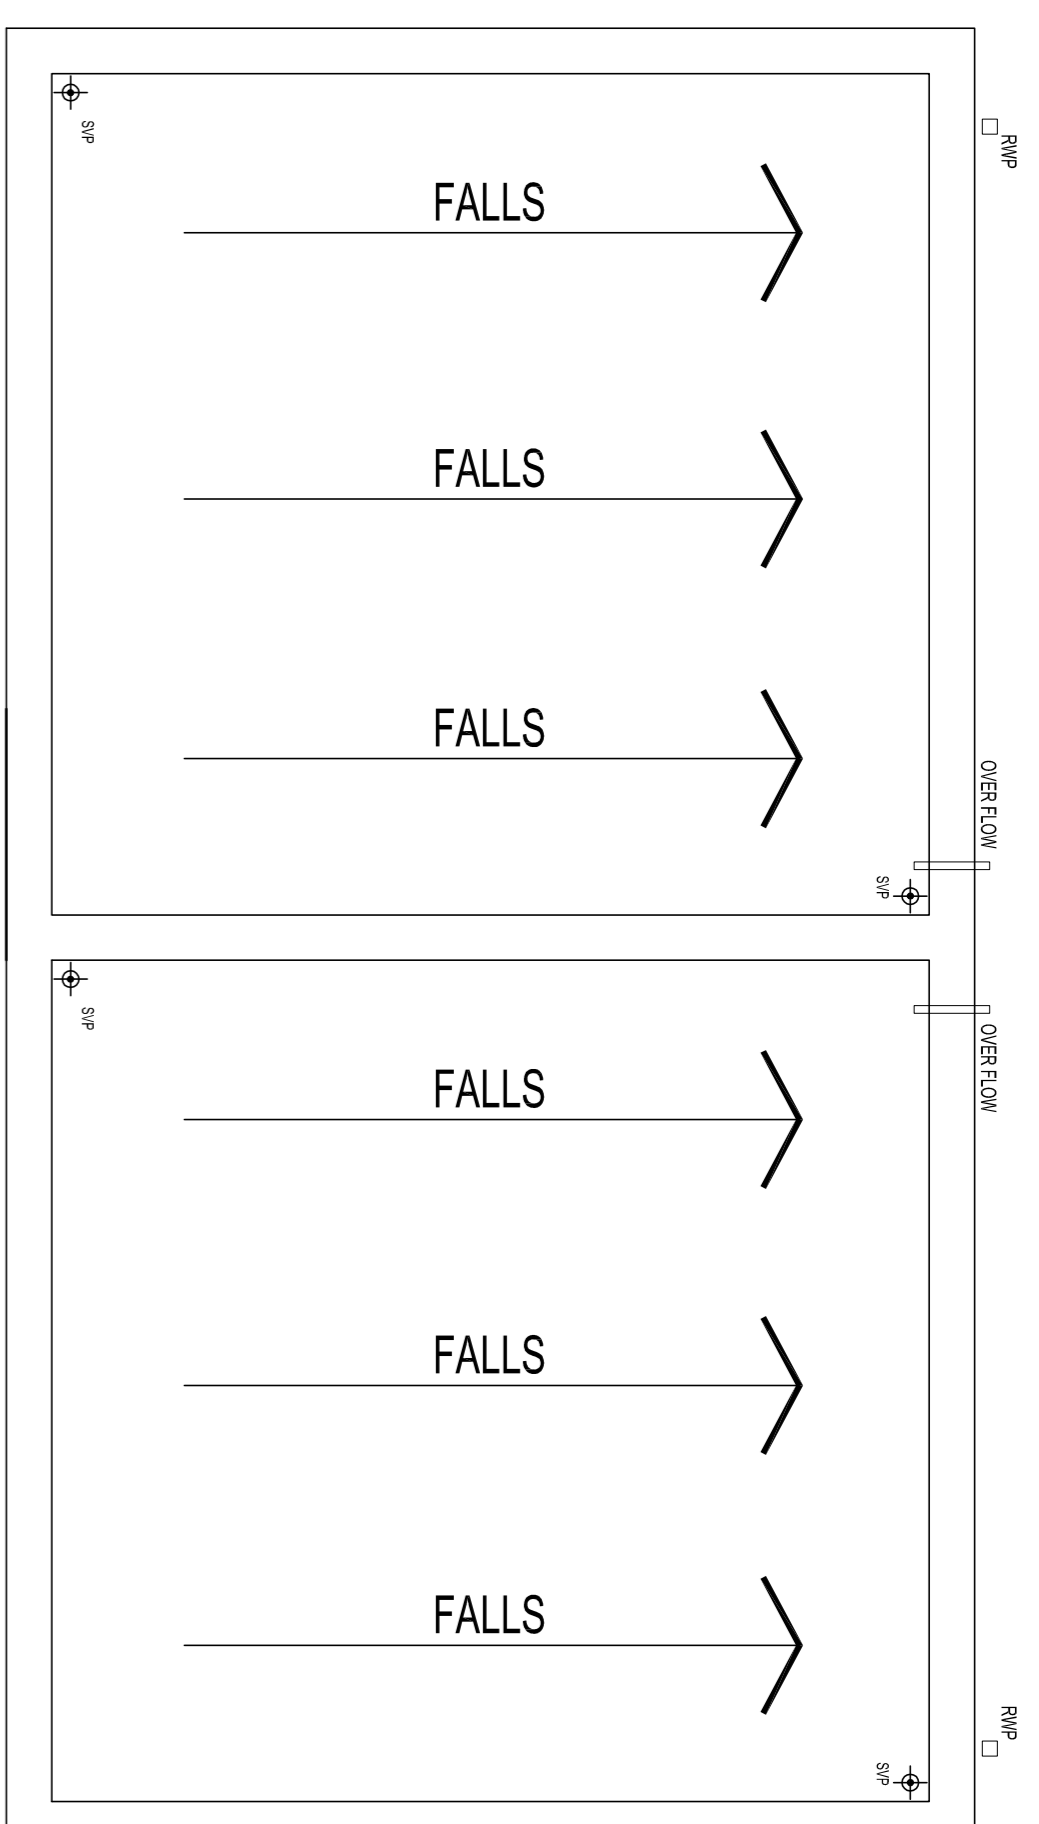

TYPE 01  
ROOF PLAN

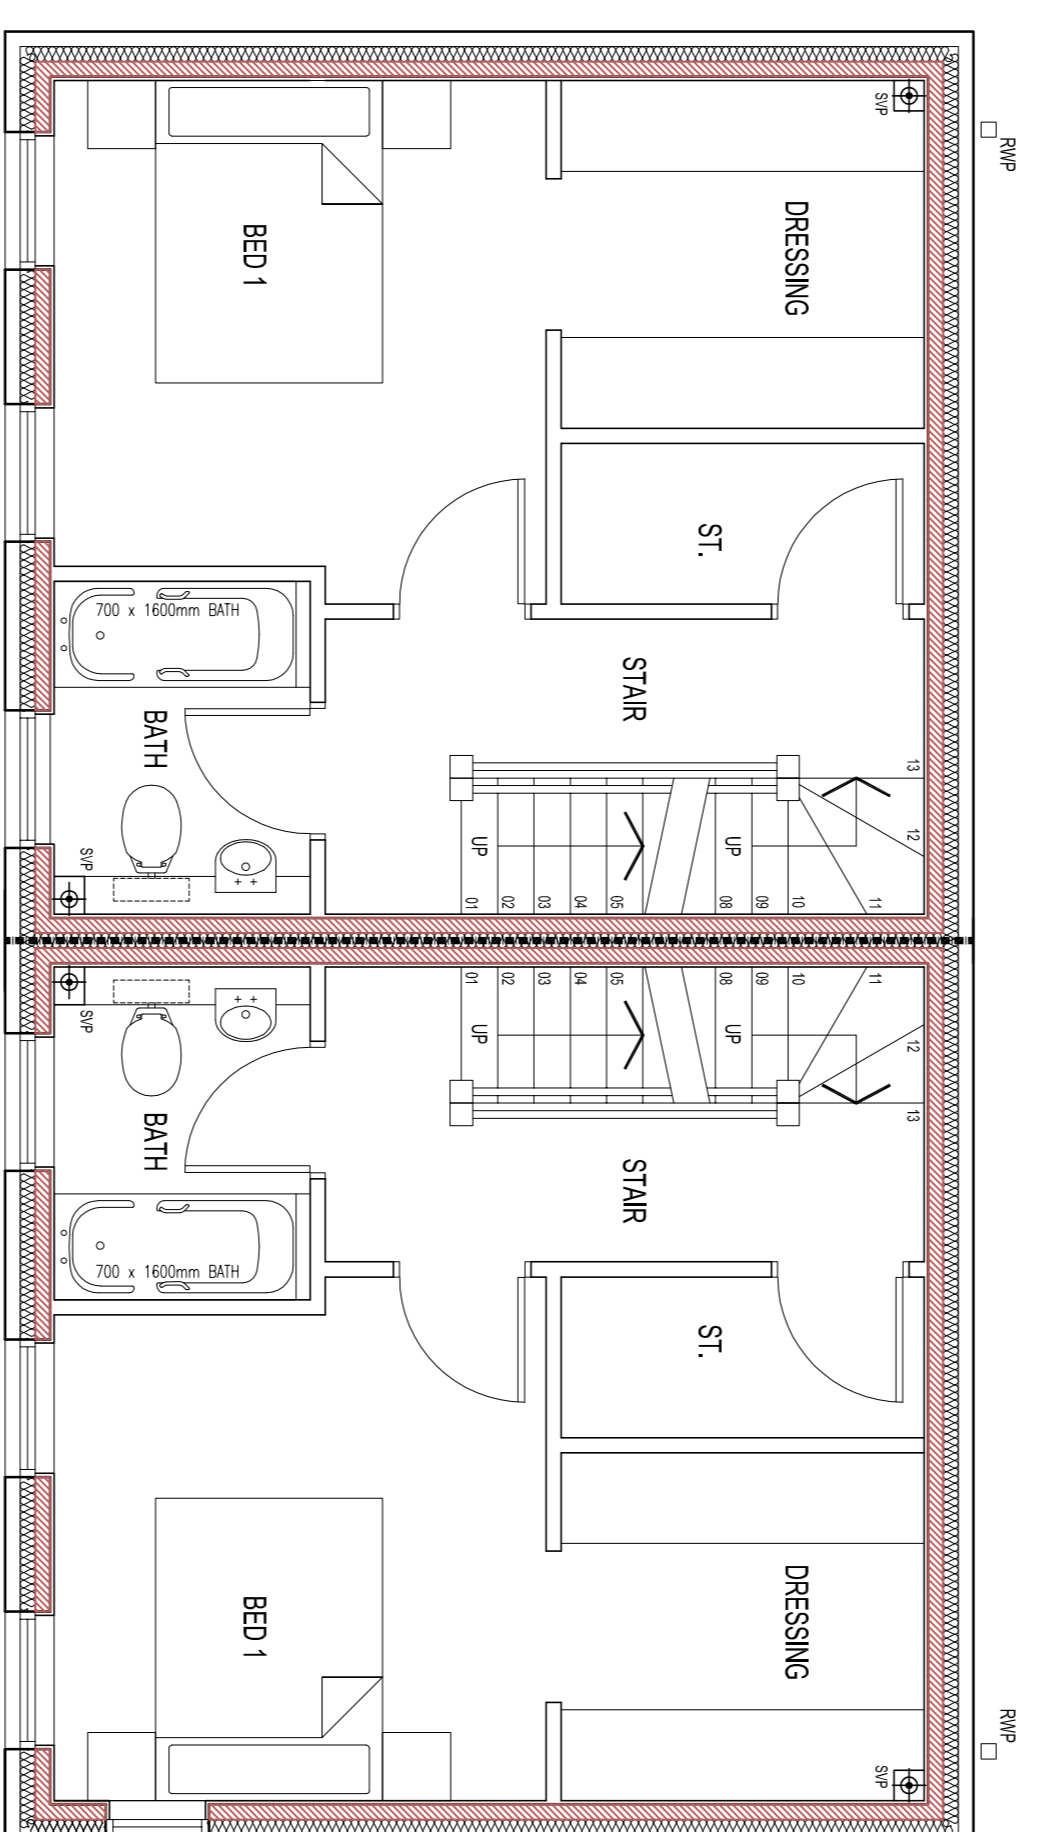


TYPE 02  
FIRST FLOOR PLAN

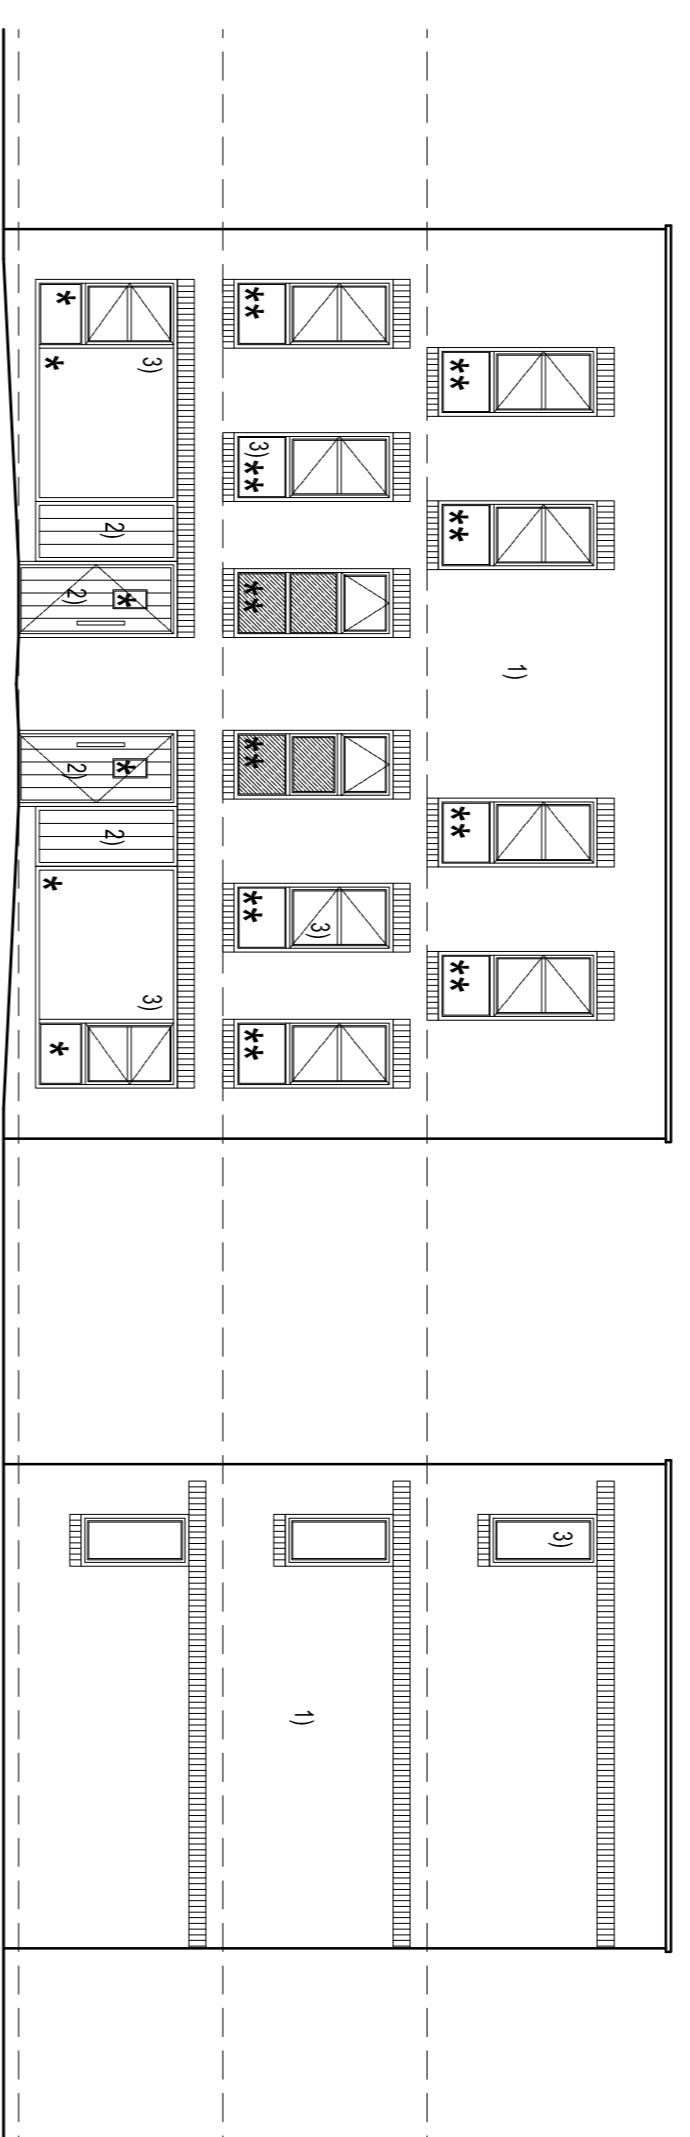


TYPE 02  
FRONT ELEVATION  
SCALE 1:100

TYPE 02  
SIDE ELEVATION  
SCALE 1:100

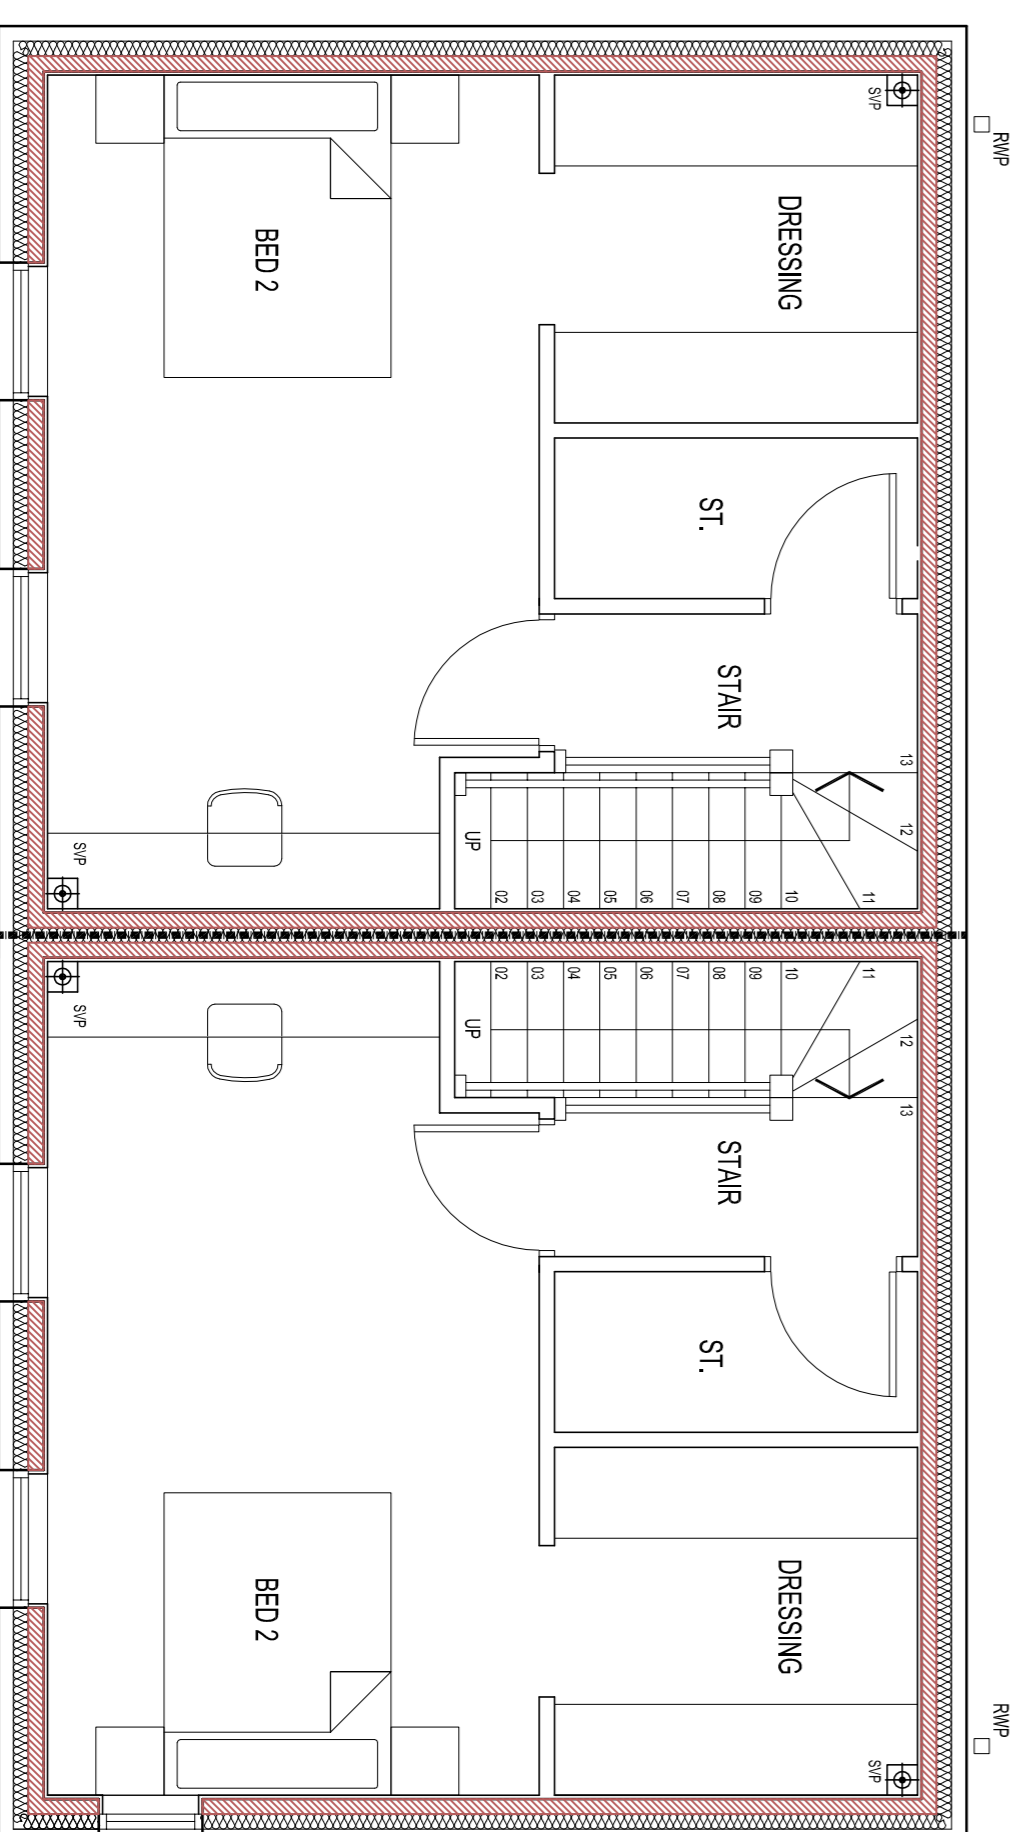

TYPE 02  
SECOND FLOOR PLAN

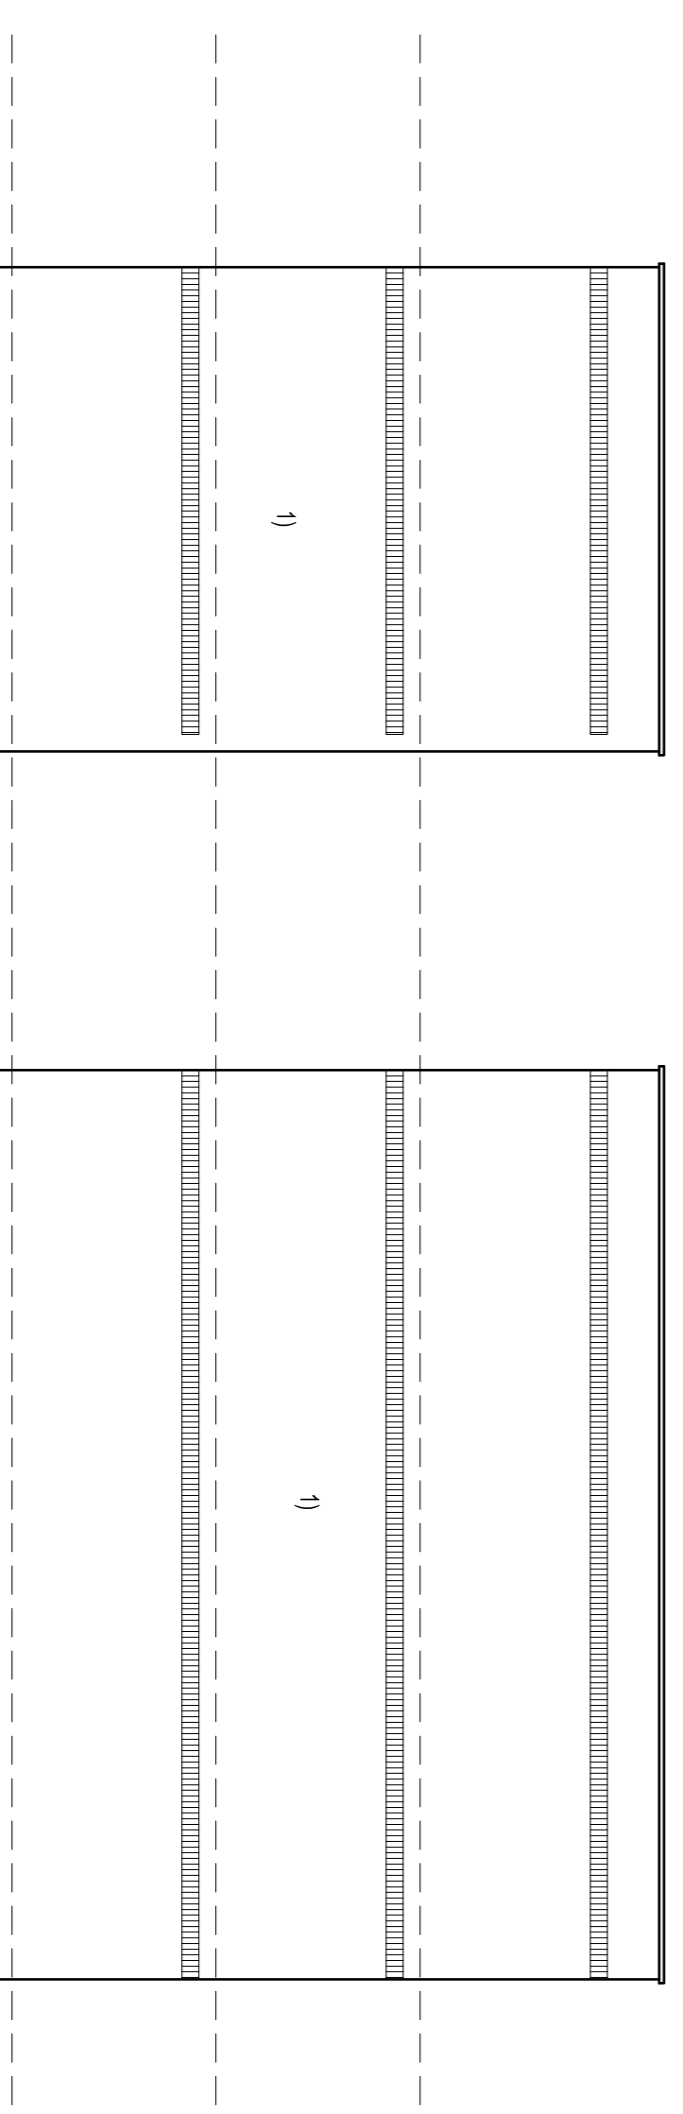

TYPE 02  
SIDE ELEVATION  
SCALE 1:100

TYPE 02  
REAR ELEVATION  
SCALE 1:100

- MATERIALS KEY:**
- 1) FACING RED BRICK
  - 2) TIMBER PANELING (DOOR)
  - 3) UPVC WINDOWS (RAL COLOUR R10)
  - Obscured glazing panel.

- \* INDICATES WINDOW TO HAVE TOUCHSCREEN / LAMINATED SHEET GLASS IN ACCORDANCE WITH APPROVED DOCUMENT 'X'
- \*\* INDICATES WINDOW TO PROVIDE COMFORTMENT AND PROTECTION FROM FALLING AS DETAILED IN A0, X2, TO BE APPROVED BY RESERVING 6399374811-1396.
- IF WINDOW IS OPENABLE THEN THIS SHOULD TO BE ABLE TO WITHSTAND TORQUES GIVEN ABOVE.

70-71 Cornish Place, Cornish Street,  
Sheffield, S6 3JF  
Tel: 0114 2796003  
e: info@codastudios.co.uk

<b>Client</b>	Coalfields Regeneration Trust
<b>Job</b>	Washington Road, Goldthorpe Barnsley
<b>Title</b>	House Type 02

DRAWN	CHECKED	DATE	SCALE	AS ISSUE	AS ISSUE
MH	PH	JULY 2015	1:100/1:200	1:130/1:100	
REVISION	DRAWING STATUS	DRAWING NUMBER			
-	-	2334-003			

© COPYRIGHT. EXISTING ON THE RESERVING AND INFORMATION SHOWN ON THIS DRAWING. The Contractor must verify all dimensions on site before making shop drawings. Architect to be notified of any discrepancies in dimensions immediately.