




FRONT ELEVATION

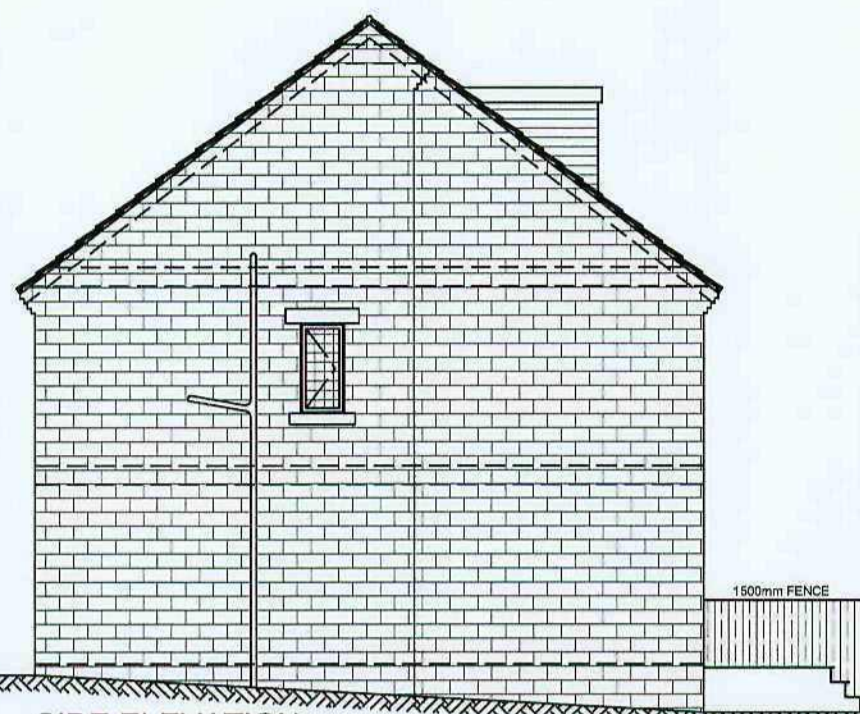

SIDE ELEVATION

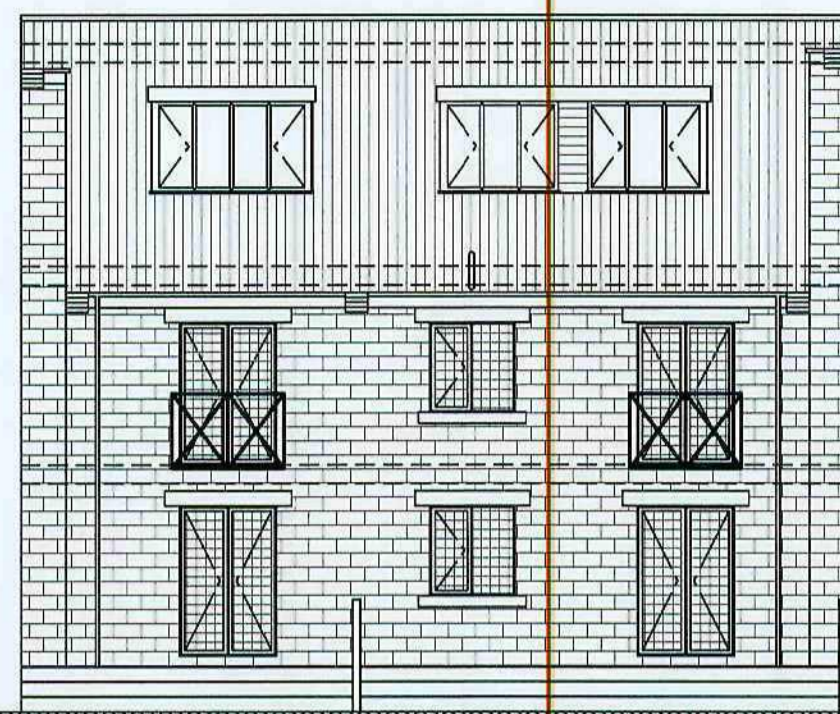


REAR ELEVATION

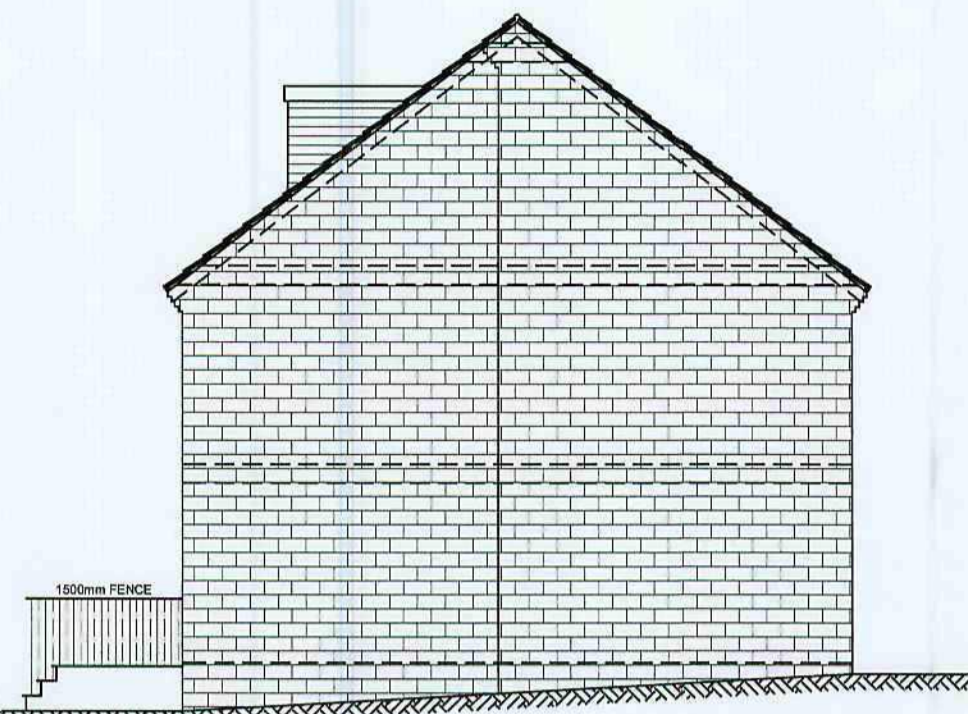


SIDE ELEVATION


- new building to be built around existing garage structure, exact dimensions to suit existing construction, contractor to confirm dimensions with applicant
- new building to be built around existing wall structure, exact dimensions to suit existing construction, contractor to confirm dimensions with applicant

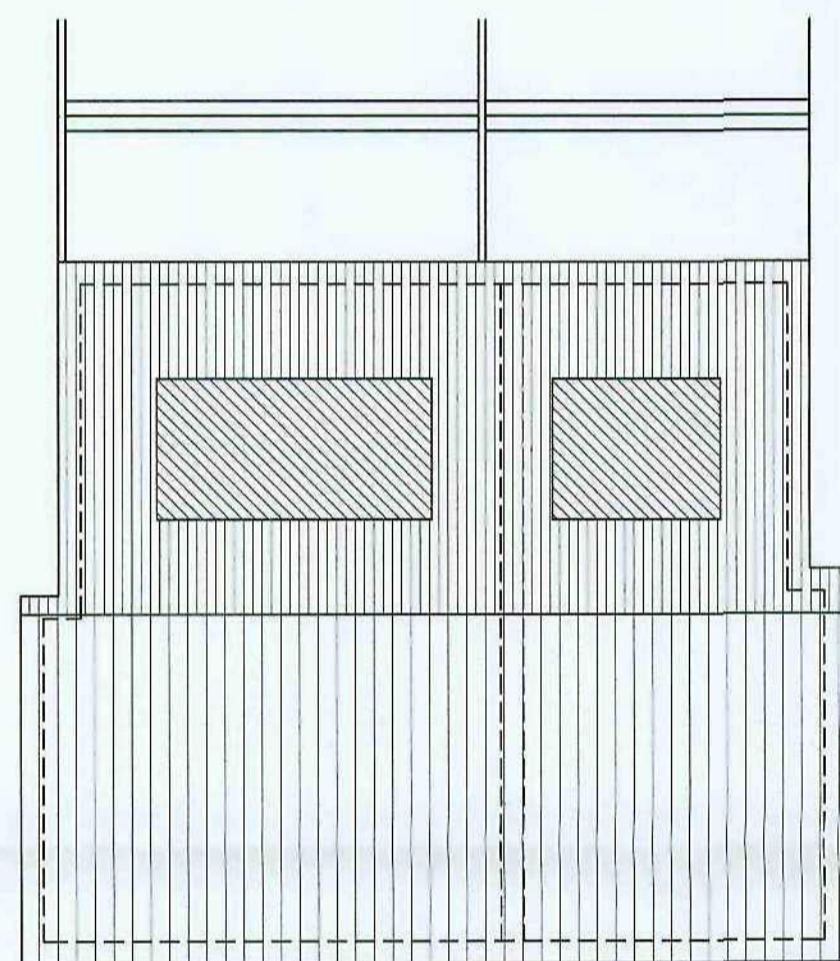


PROPOSED ROOF LAYOUT

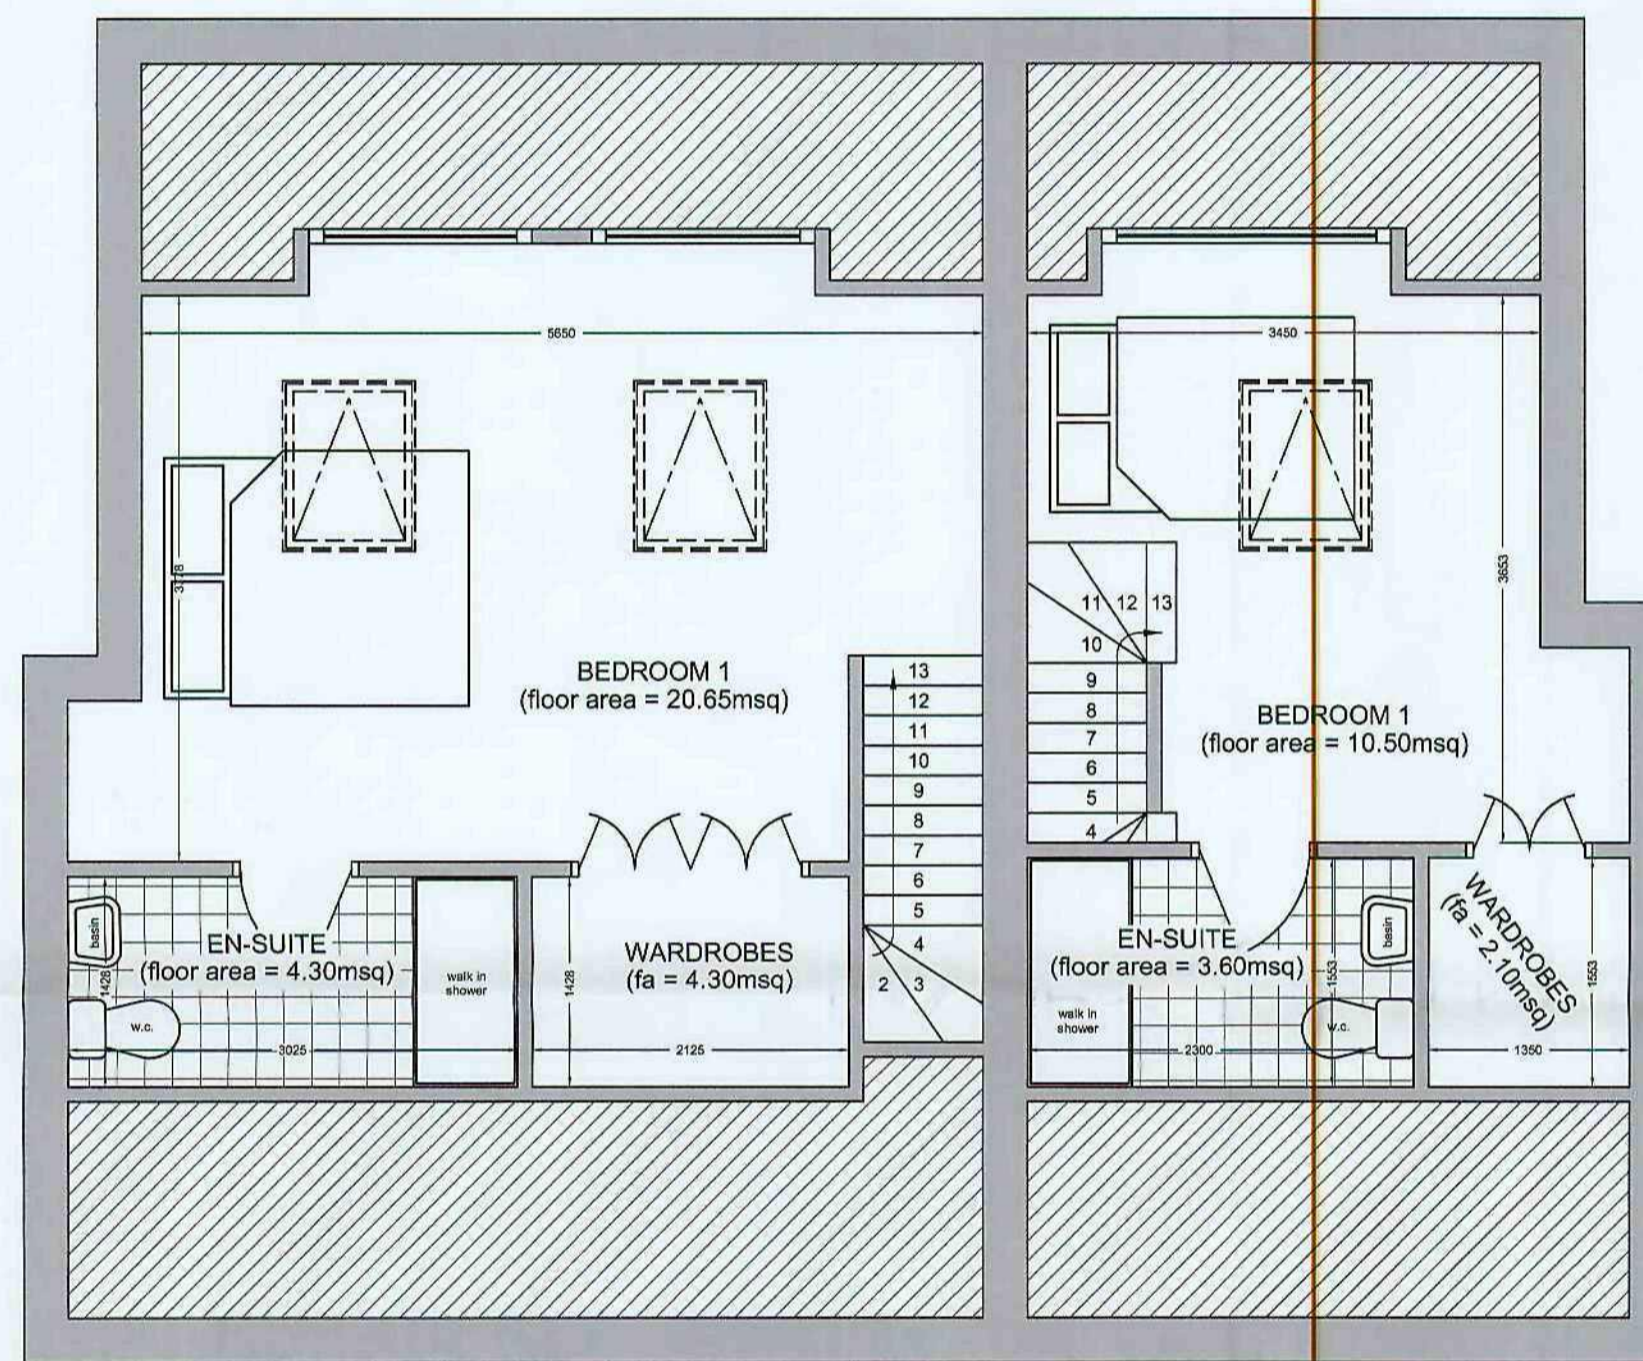


SECOND FLOOR LAYOUT

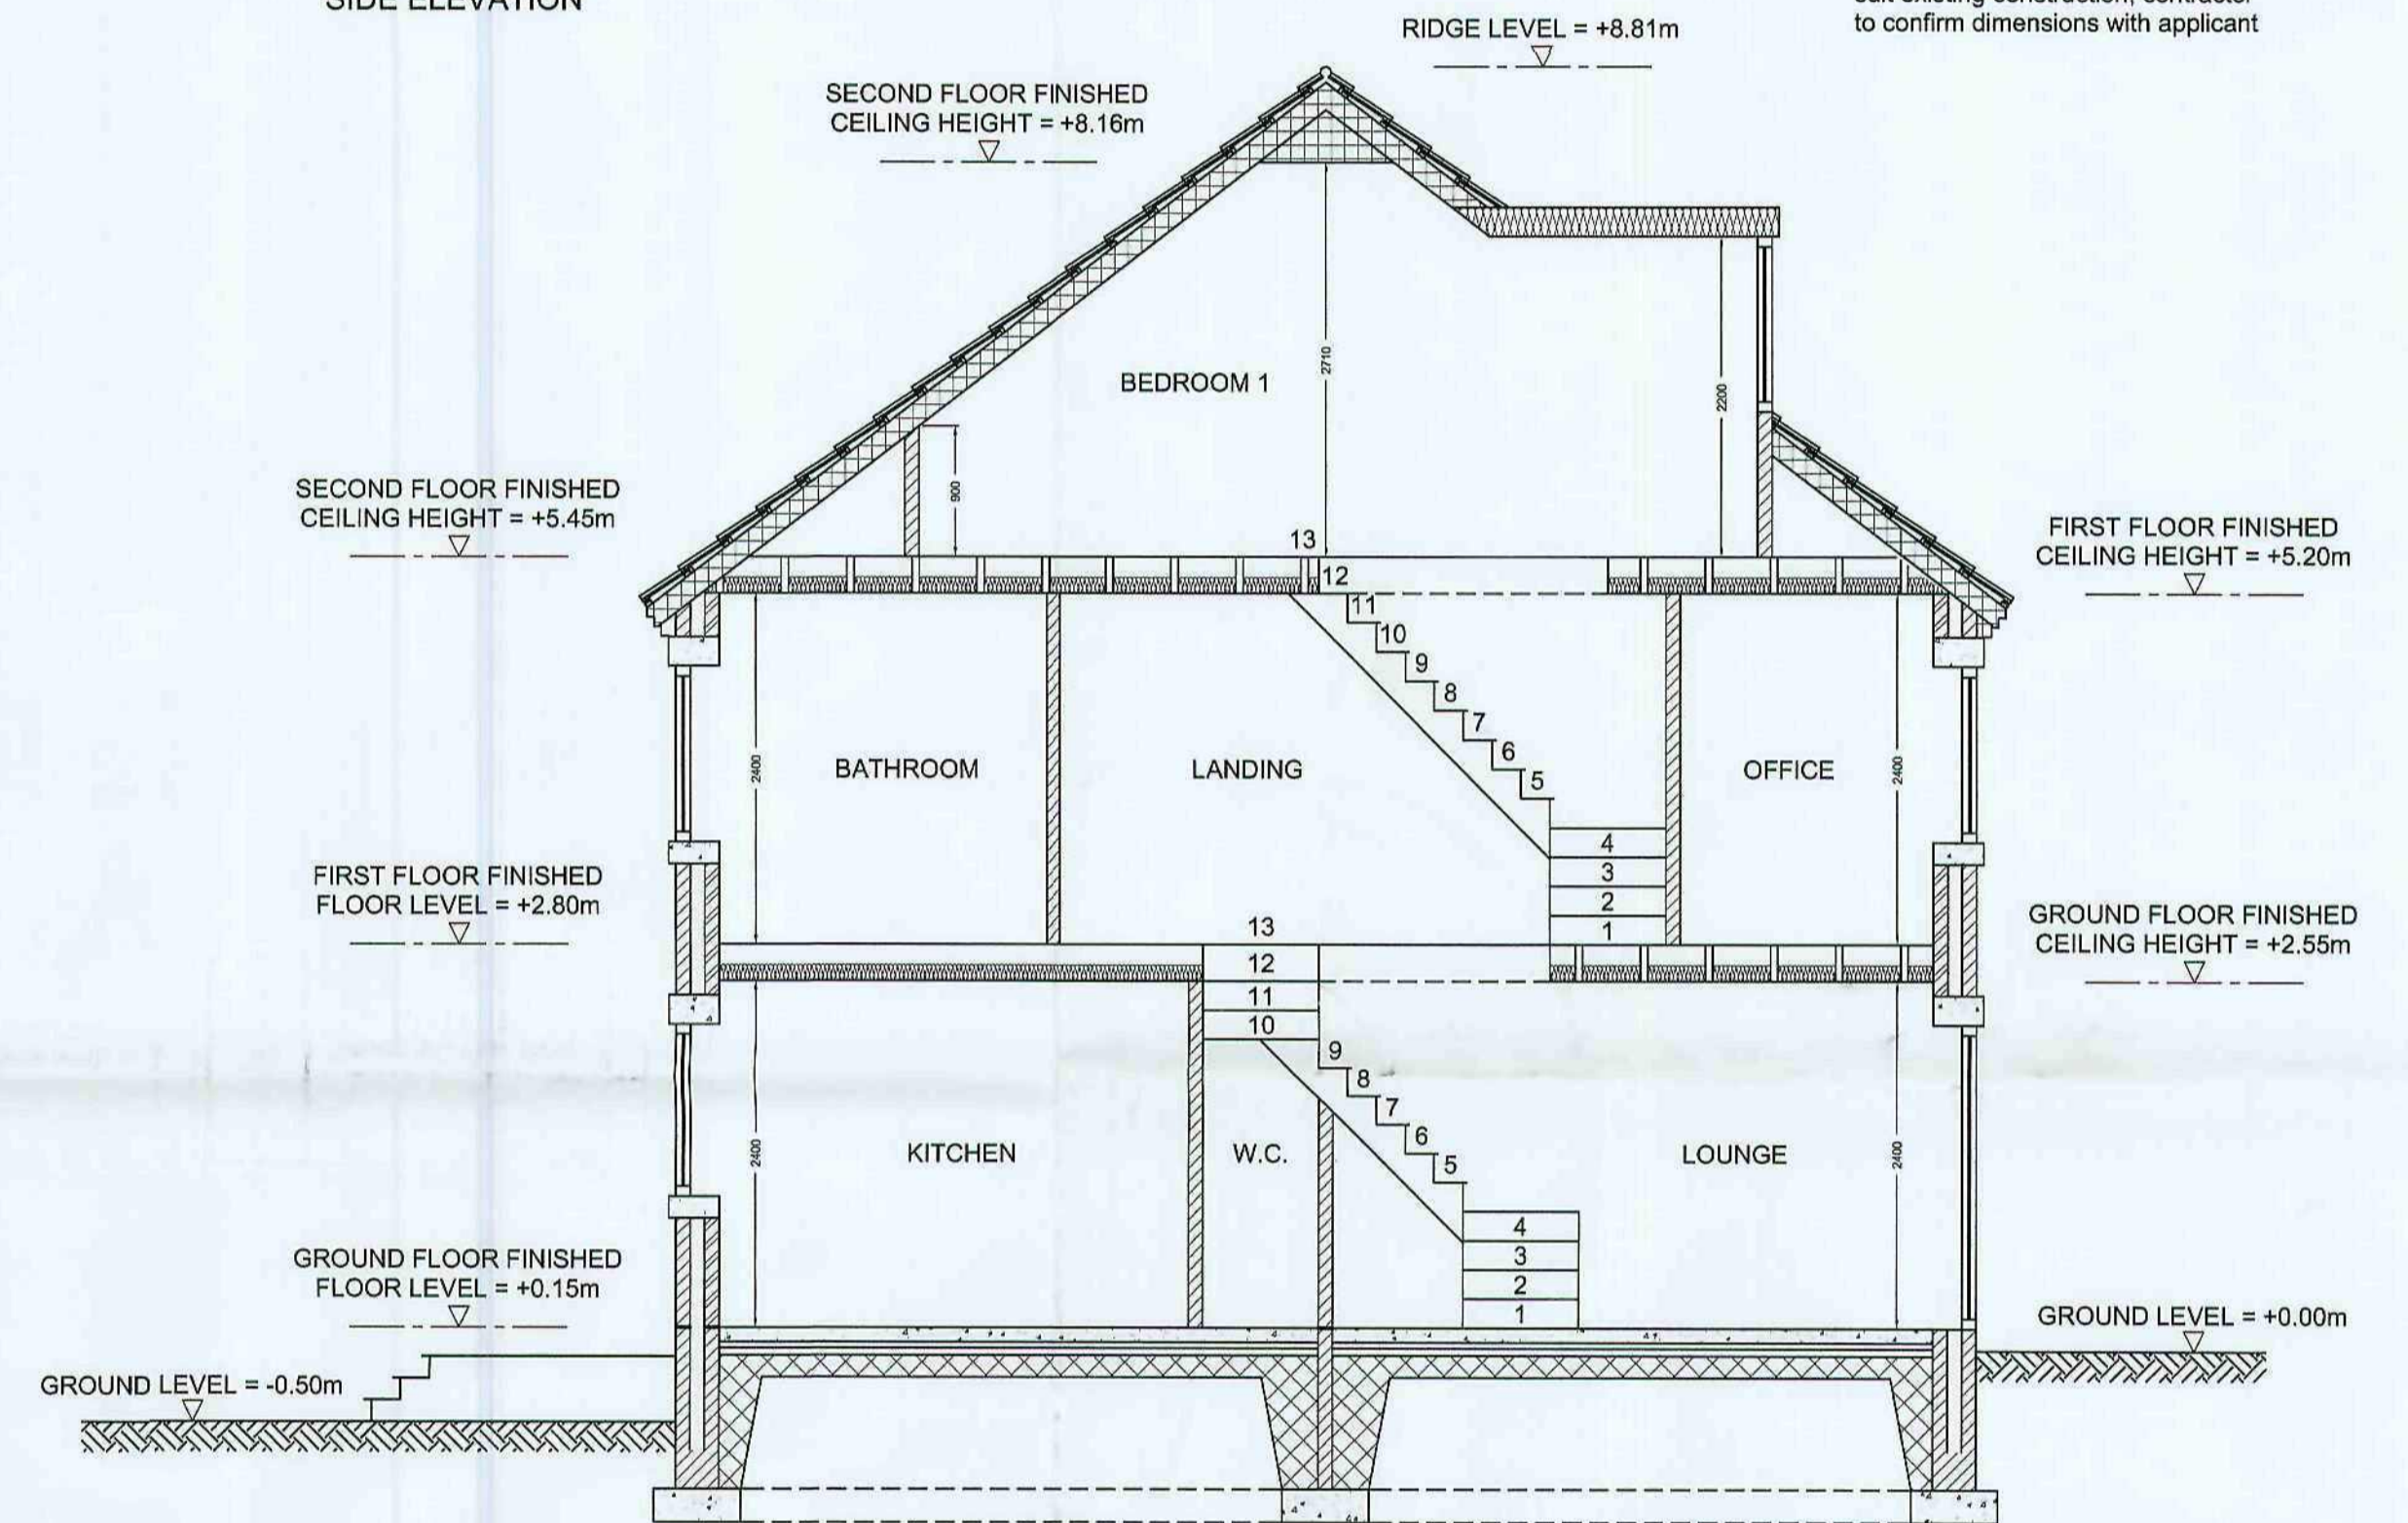

SECTION A-A

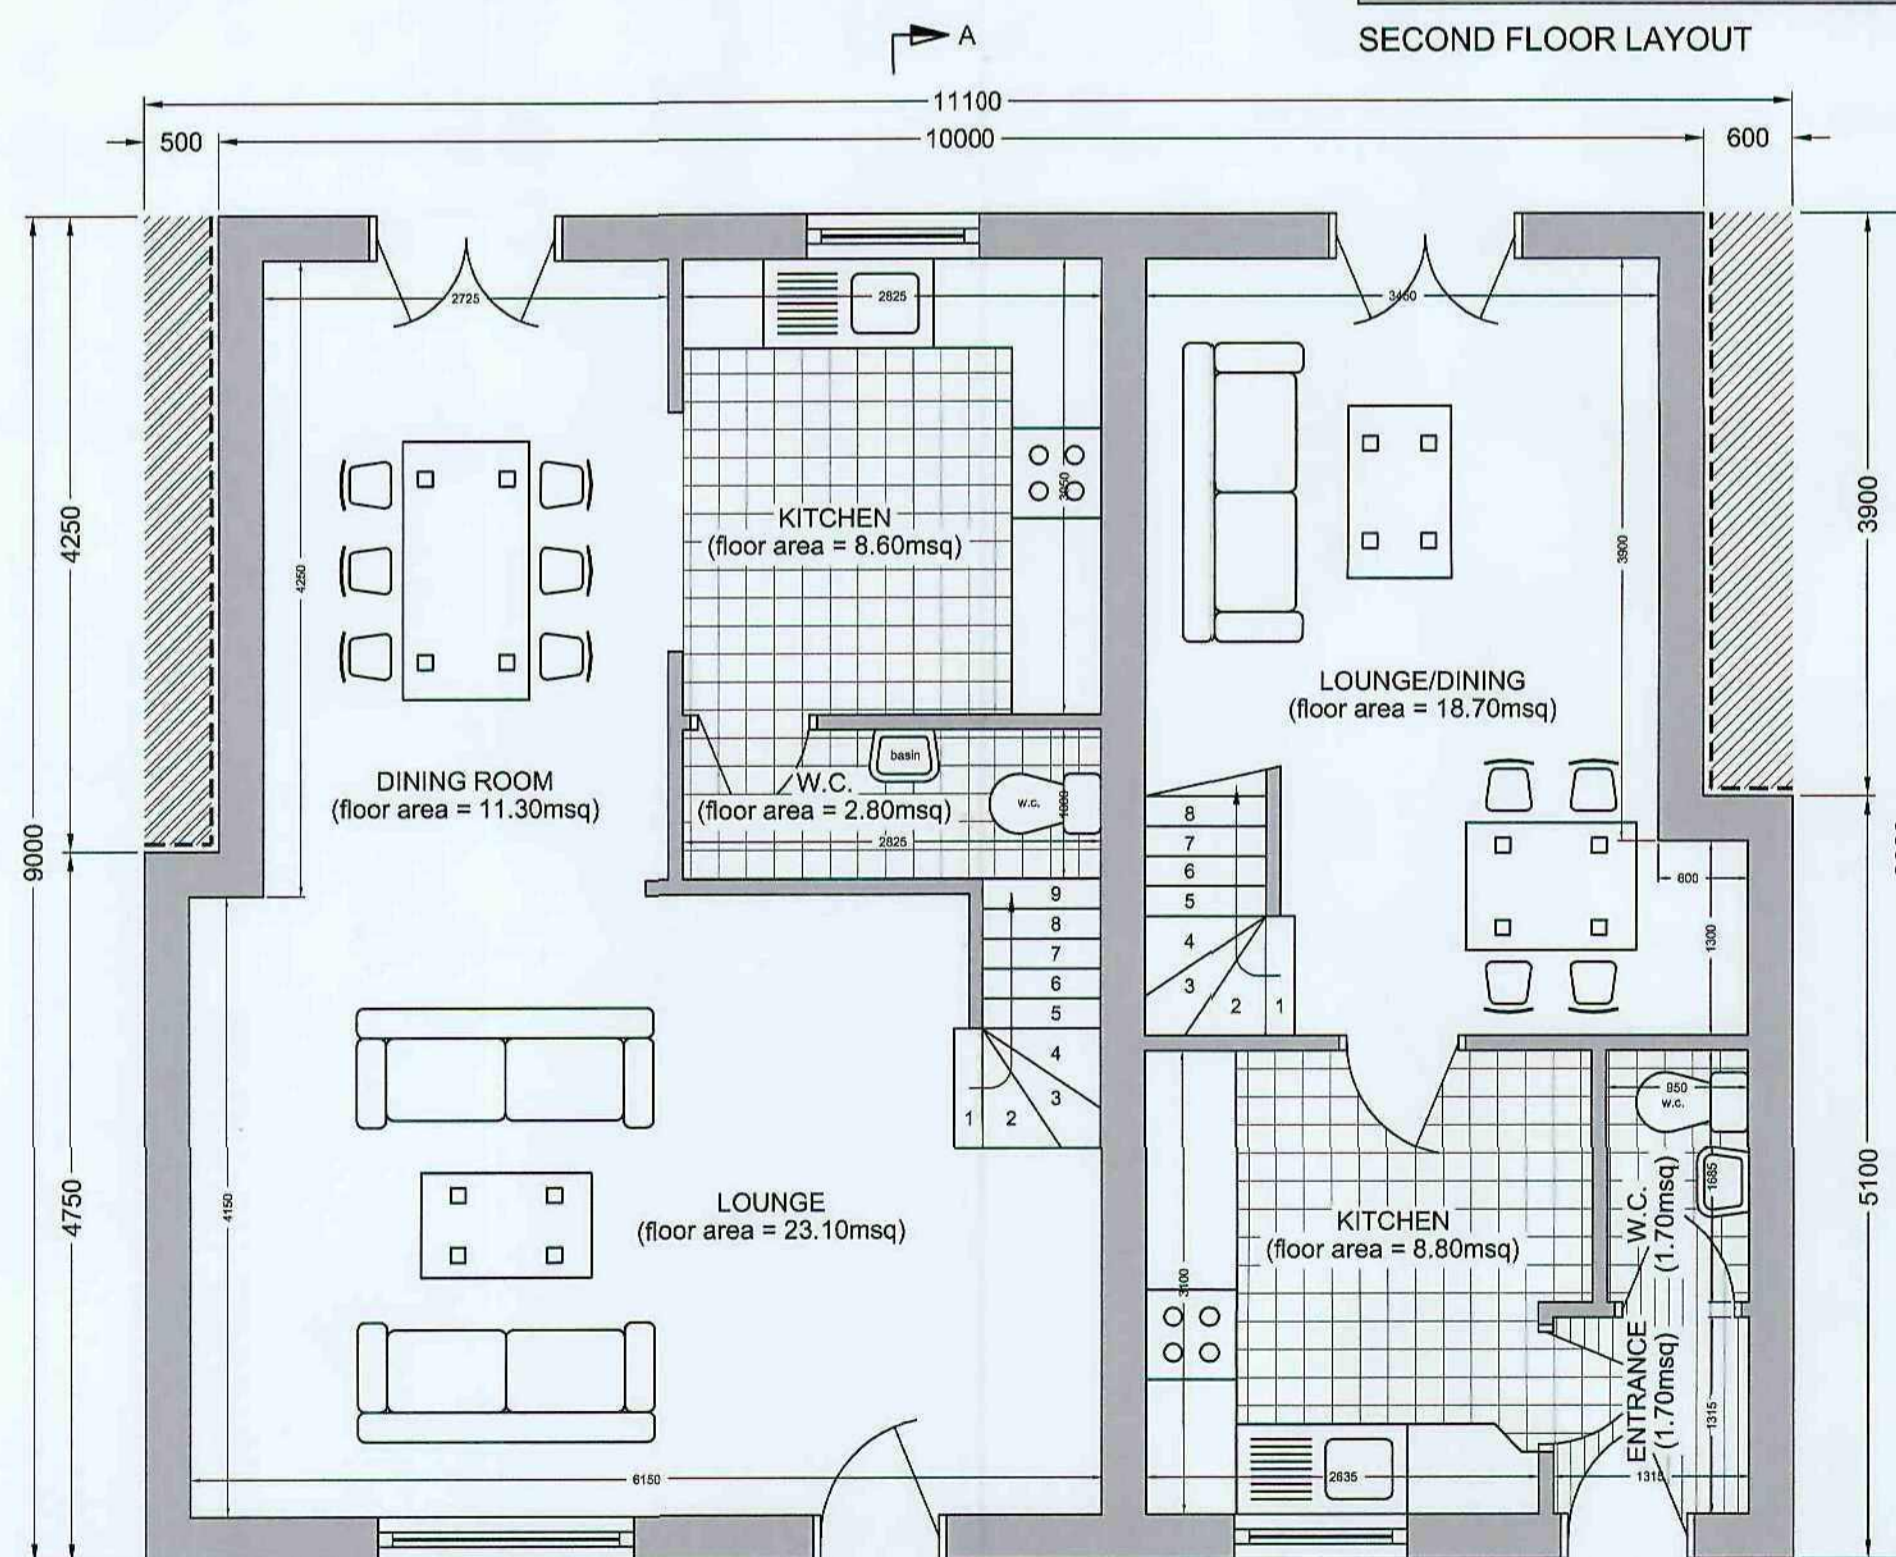

GROUND FLOOR LAYOUT

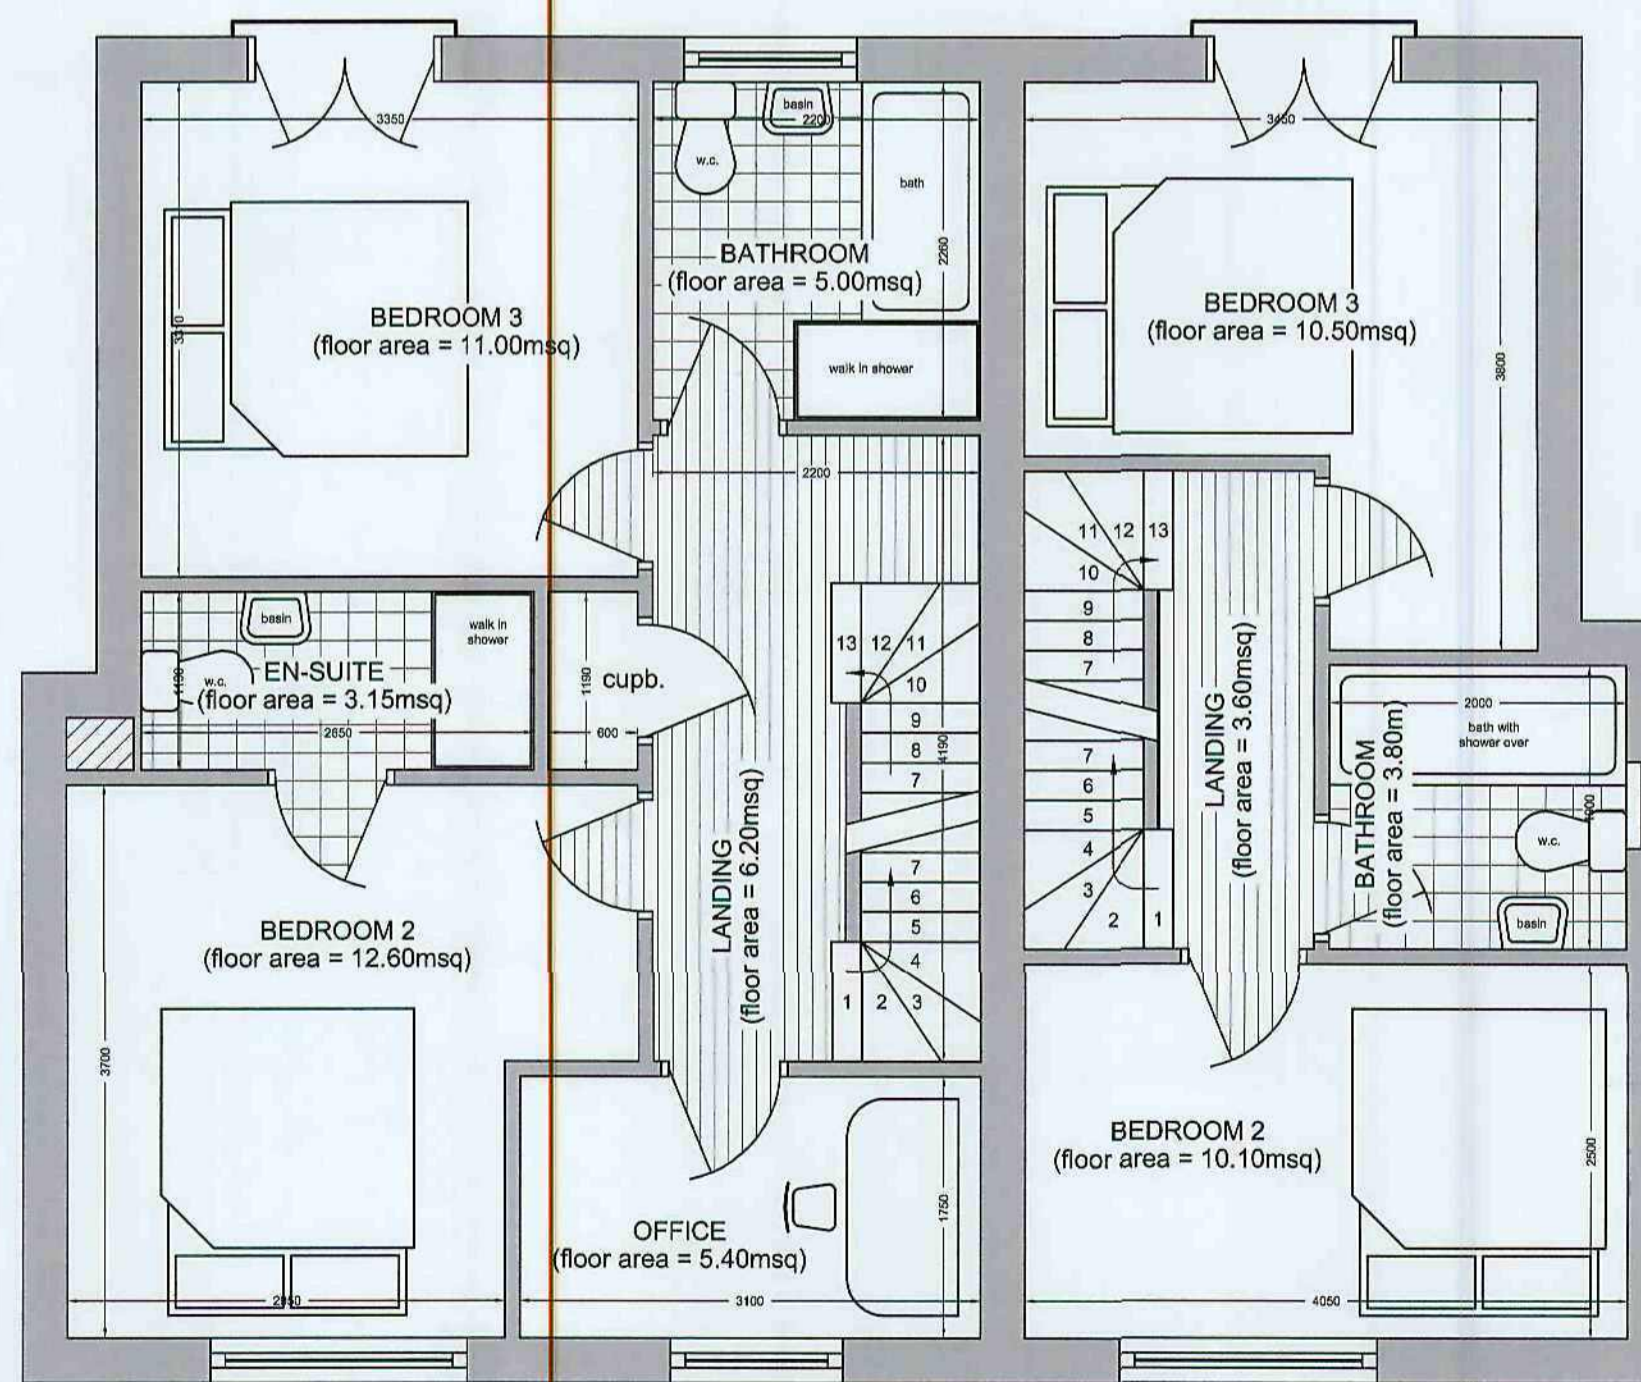

FIRST FLOOR LAYOUT

3 OCT 2008

REV.	MODIFICATIONS	DRAWN	DES.	APP.	DATE
D	DORMER WINDOWS ADDED TO REAR	AT	AT	CLIENT	OCT 08
C	PROFILE & PLOT SIZE INCREASED	AT	AT	CLIENT	MAY 08
B	SECTION A-A ADDED	AT	AT	CLIENT	APR 07
A	PRELIMINARY	AT	AT	CLIENT	FEB 07

AT_CAD

draughting services ltd

23 Barnsley Road | Thorpe Hesley | Rotherham | South Yorkshire | S61 2RR
 tel: 07739 807580 | 01142 453116
 e-mail: at_cad@hotmail.com

Client Scheme **S. BIRLEY, J. BIRLEY & P. GILL**
 2No. DWELLINGS AT LAND ON ARMROYD LANE
 (Armroyd Lane | Elsecar | Barnsley | S74 8ES)

Title **PROPOSED DETAILS**

This document is the property of AT CAD Draughting Services Ltd. It shall not be reproduced in whole or in part, nor disclosed to a third party, without the permission of AT CAD Draughting Services Ltd

1:50 & 1:100 @ A1
 Drawn Alan Thomas - February 2007
 Designed Alan Thomas - February 2007
 Client Approval February 2007

Digital File Name -	Sheet No.	Status
Drawing No. 11/07/y3-01d	1 of 1	FOR PLANNING PERMISSION