




Front Elevation

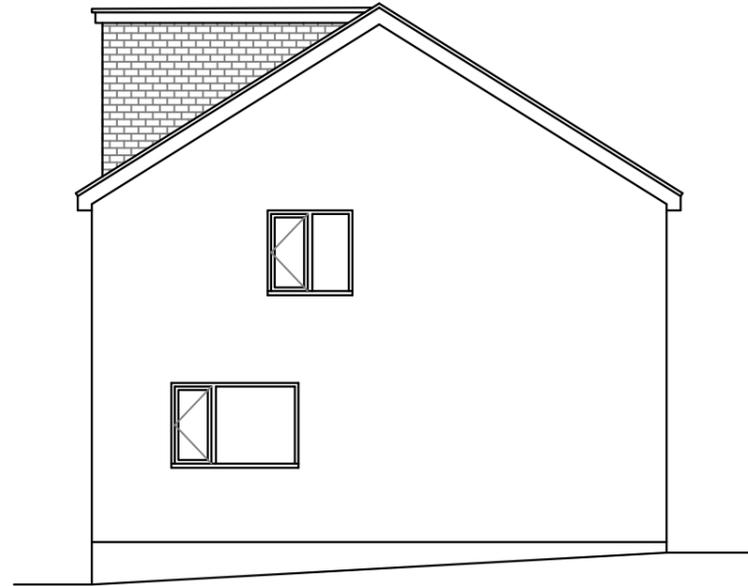


Side Elevation

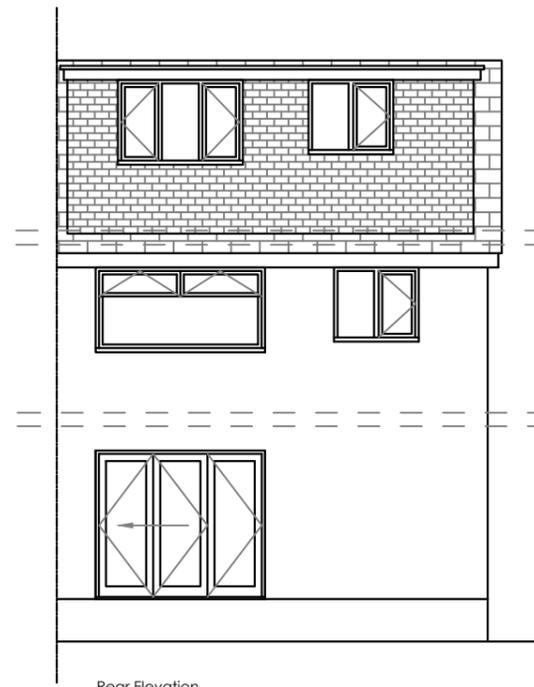


Rear Elevation

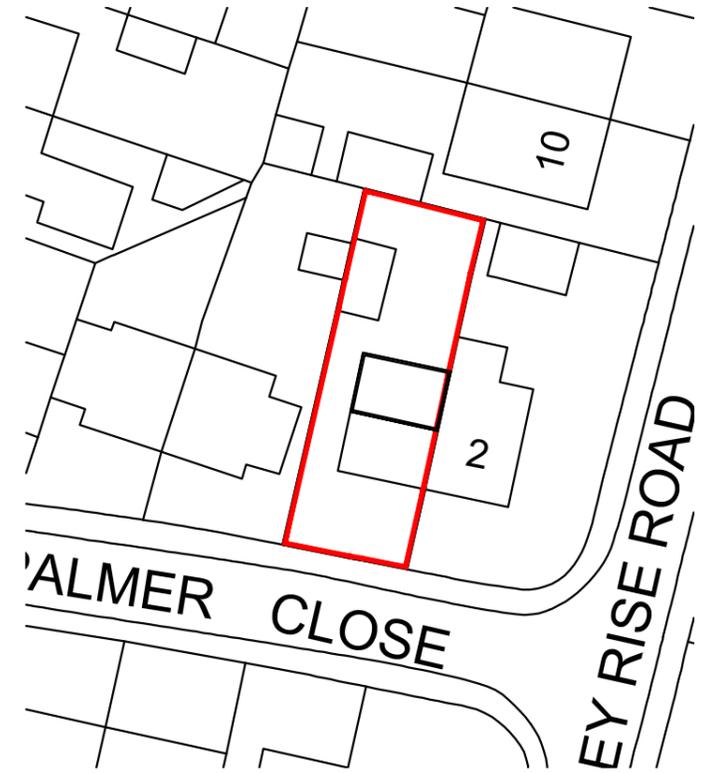


Block Plan 1:500

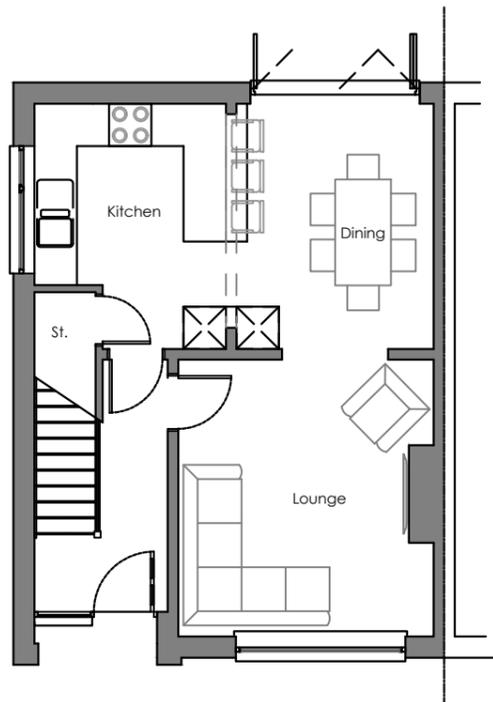

Ground Floor

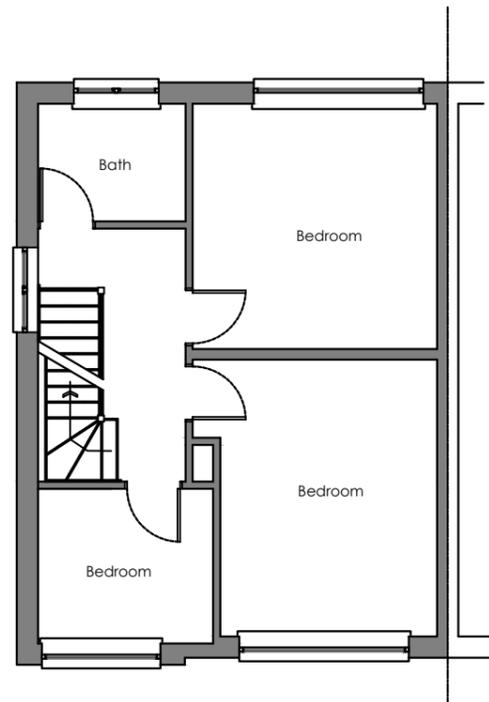

First Floor

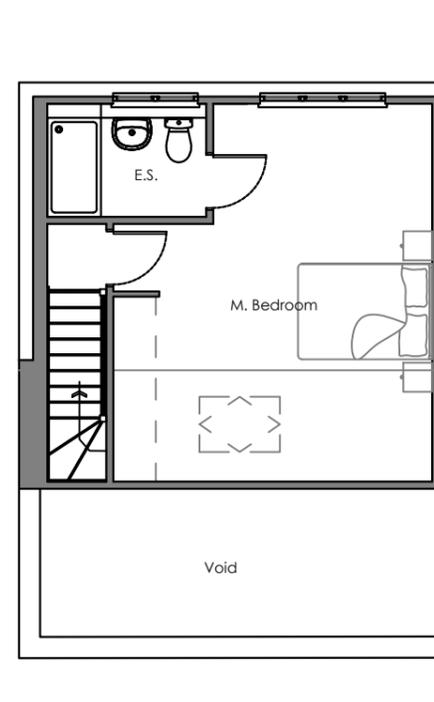

Second Floor




Planning drawings only - Not to be used for construction purposes.

Client	
Project 4 Palmer Close, Penistone	
Title Proposed Elevations & Plan	
Scale 1:100 @ A3	Date
Drawn AC	Checked
Drawing No.	Rev.



ARCHITECTURAL SERVICES FOR DOMESTIC
EXTENSIONS, ALTERATIONS AND NEW BUILDS

01924 663241 / 07837 804088
andy@spacium.co.uk
www.spacium.co.uk

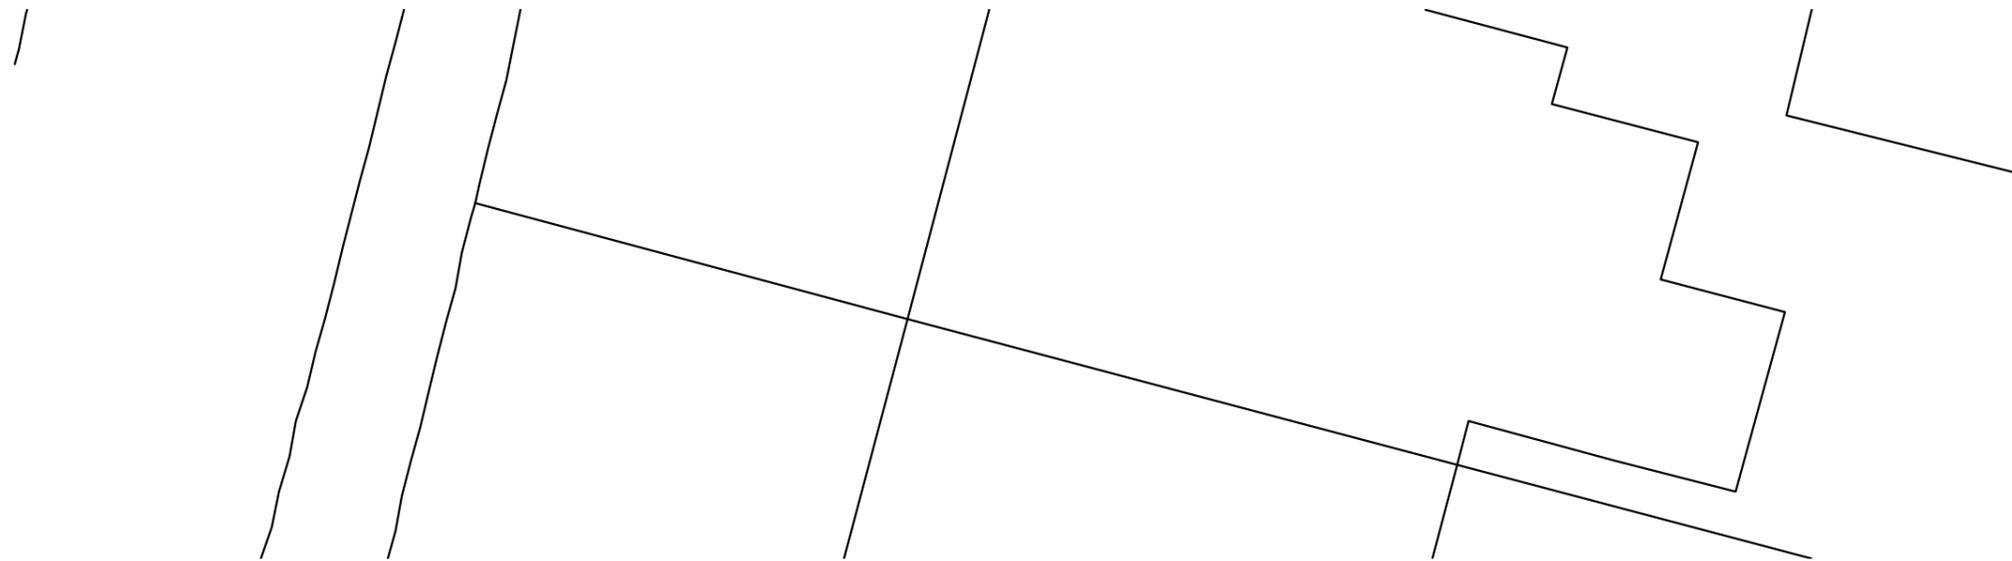

Client
Project 4 Palmer Close, Penistone
Title Proposed Elevations

Scale 1:100 @ A3	Date
Drawn AC	Checked
Drawing No.	Rev.

DRAFT

Note:
All dimensions to be checked on site by builder for accuracy. All shop made items to be measured and approved on site by builder prior to order. Spacium accepts no responsibility for incorrect dimensions.
Drawings to be read in conjunction with appropriate building regulations documents and engineering details and must be signed off by relevant Building Control prior to project start.



ARCHITECTURAL SERVICES FOR DOMESTIC
EXTENSIONS, ALTERATIONS AND NEW BUILDS

01924 663241 / 07837 804088
andy@spacium.co.uk
www.spacium.co.uk