




**FRONT ELEVATION
AS PROPOSED**

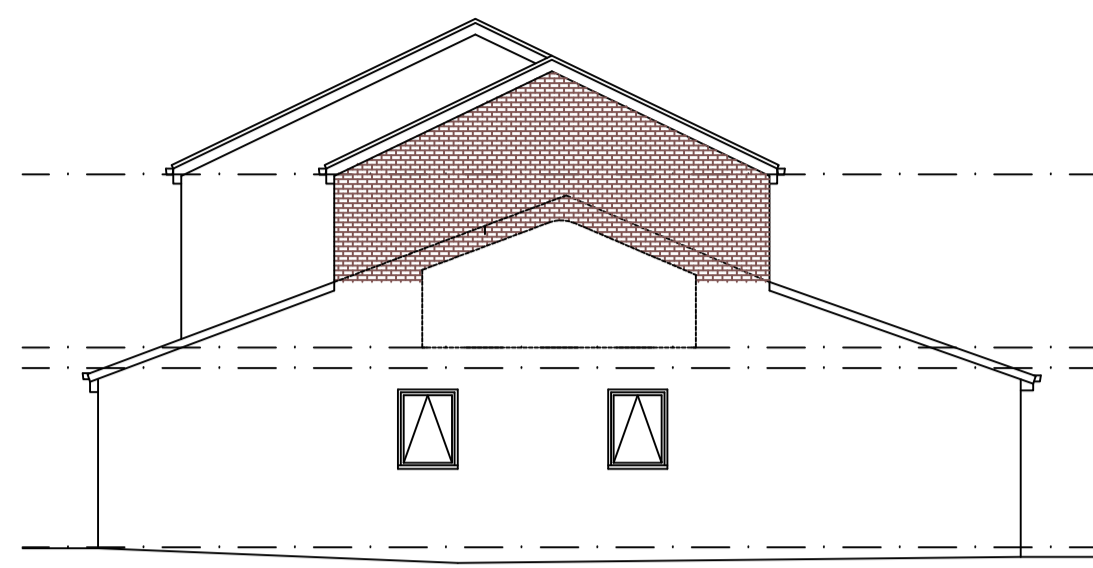


**SIDE ELEVATION
AS PROPOSED**




**REAR ELEVATION
AS PROPOSED**




**FRONT ELEVATION
AS EXISTING**

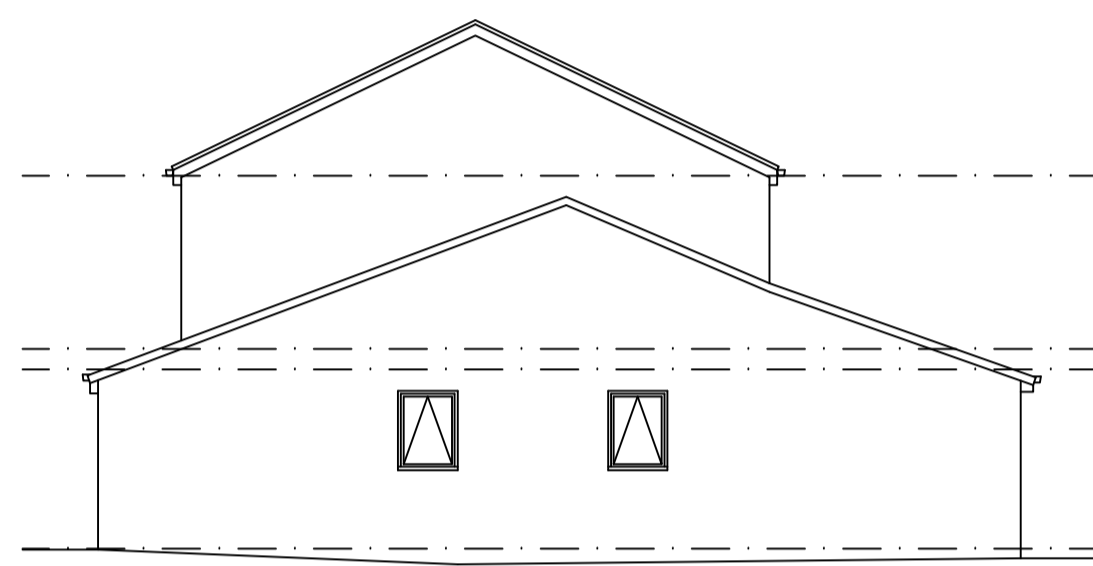


**SIDE ELEVATION
AS EXISTING**

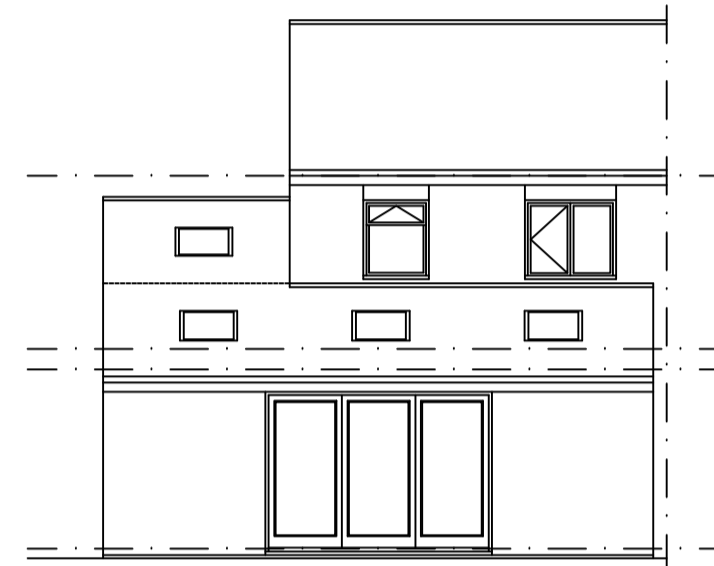

**REAR ELEVATION
AS EXISTING**

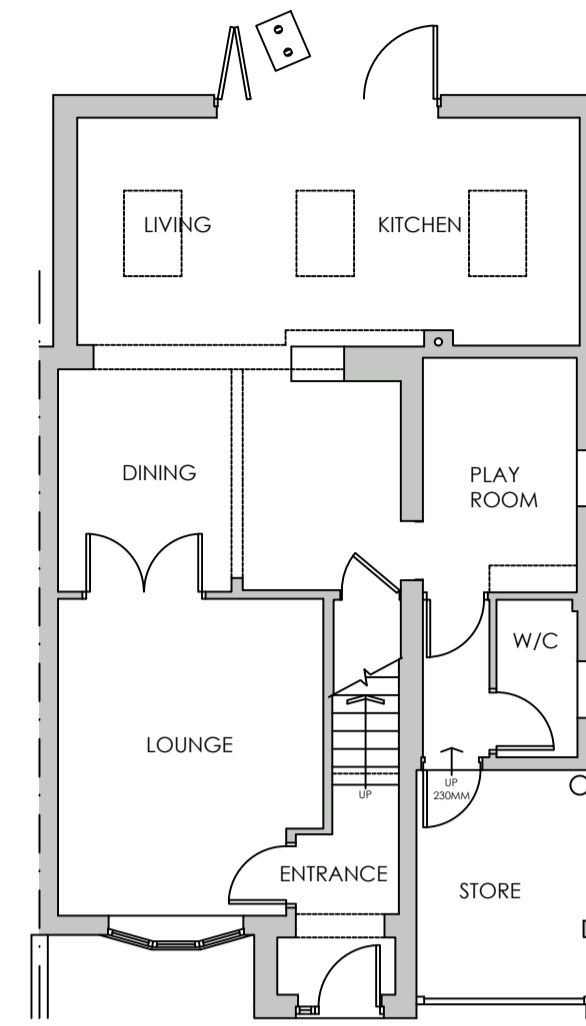


**EXISTING GROUND
FLOOR PLAN
SCALE 1:100**

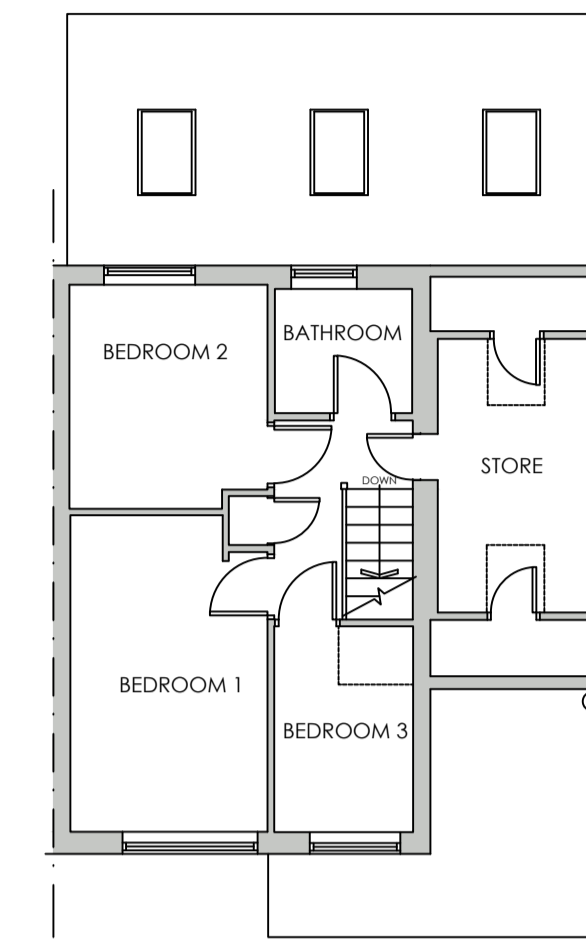


**EXISTING FIRST
FLOOR PLAN
SCALE 1:100**



**LOCATION PLAN
SCALE 1:1250**

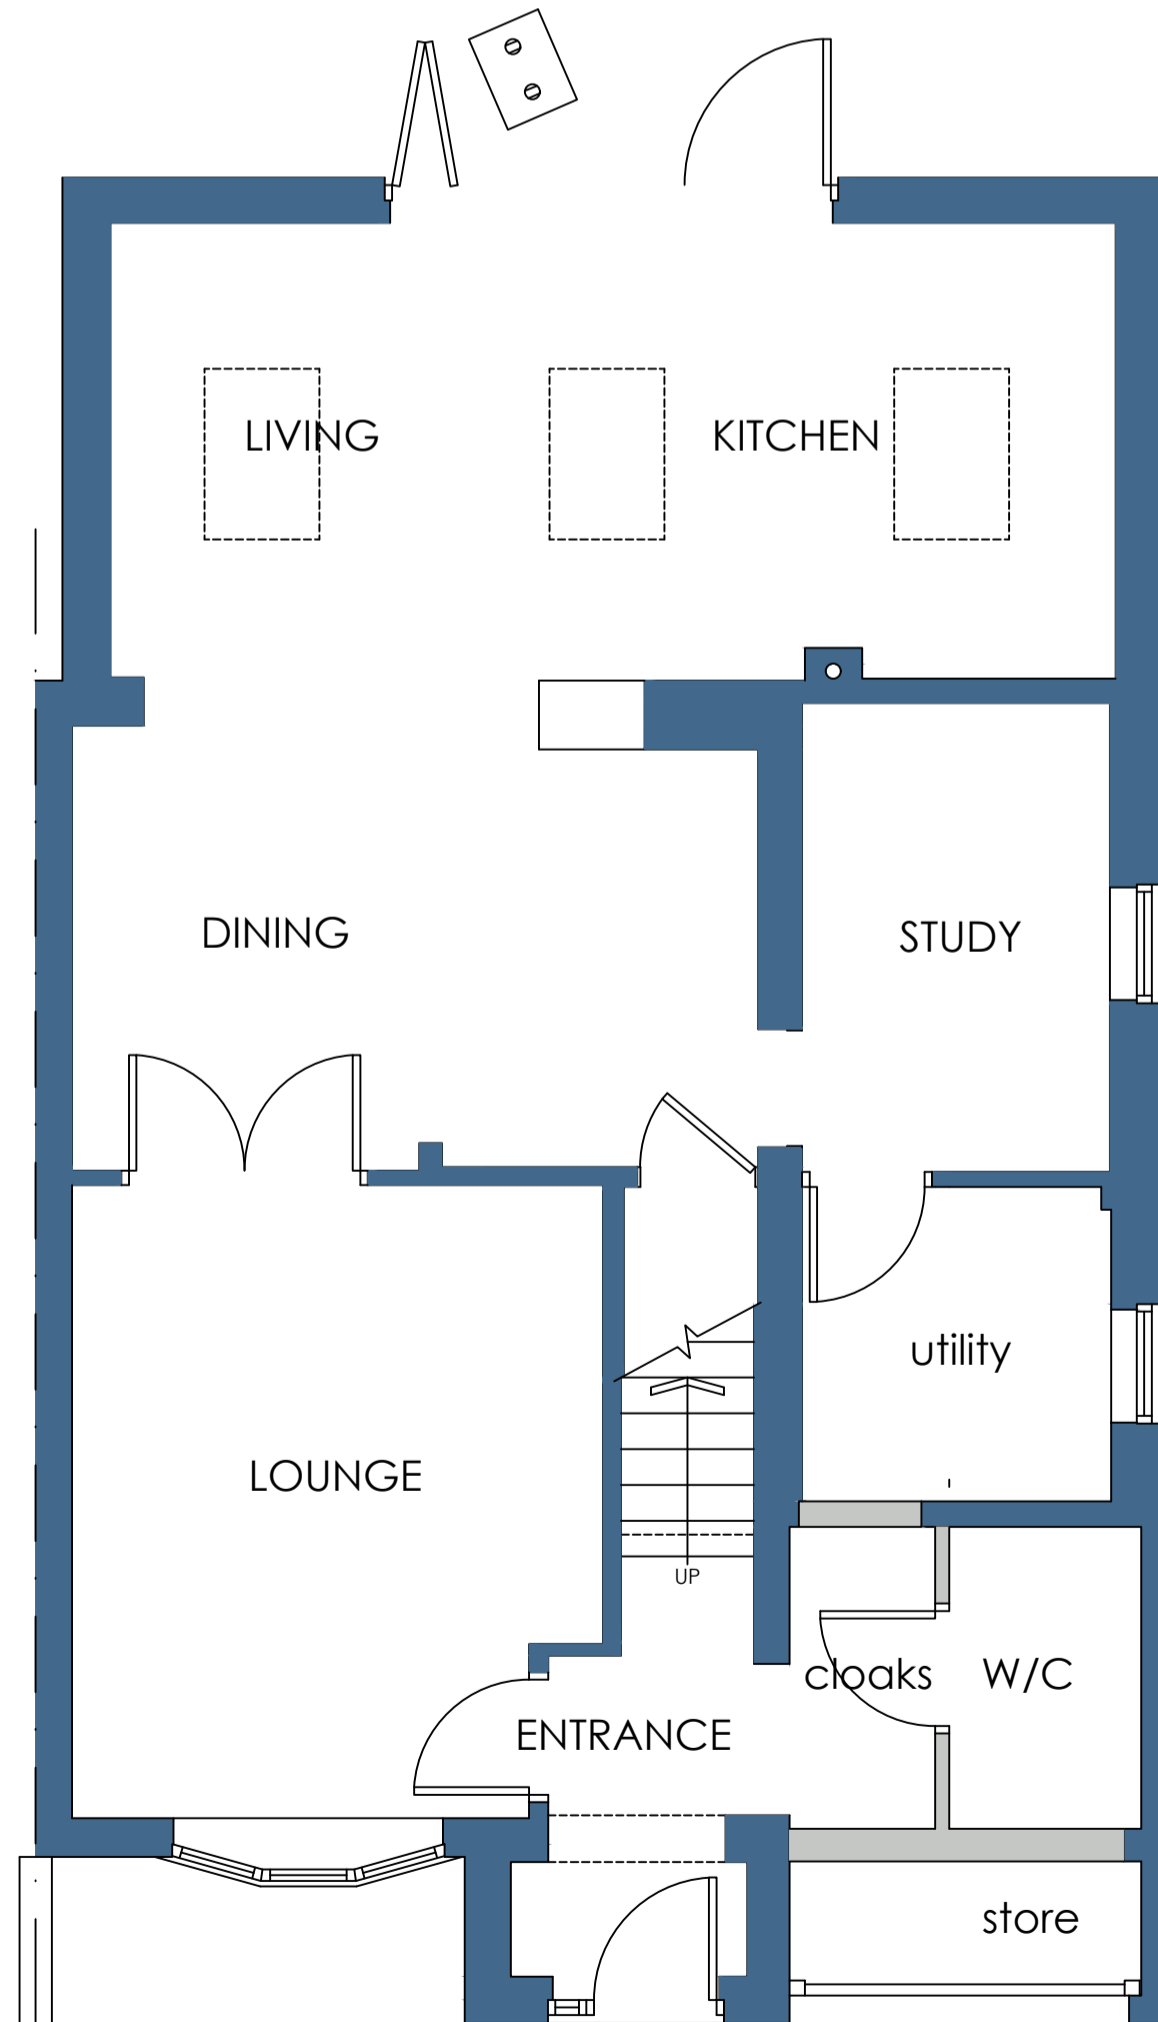

**GROUND FLOOR PLAN
AS PROPOSED**

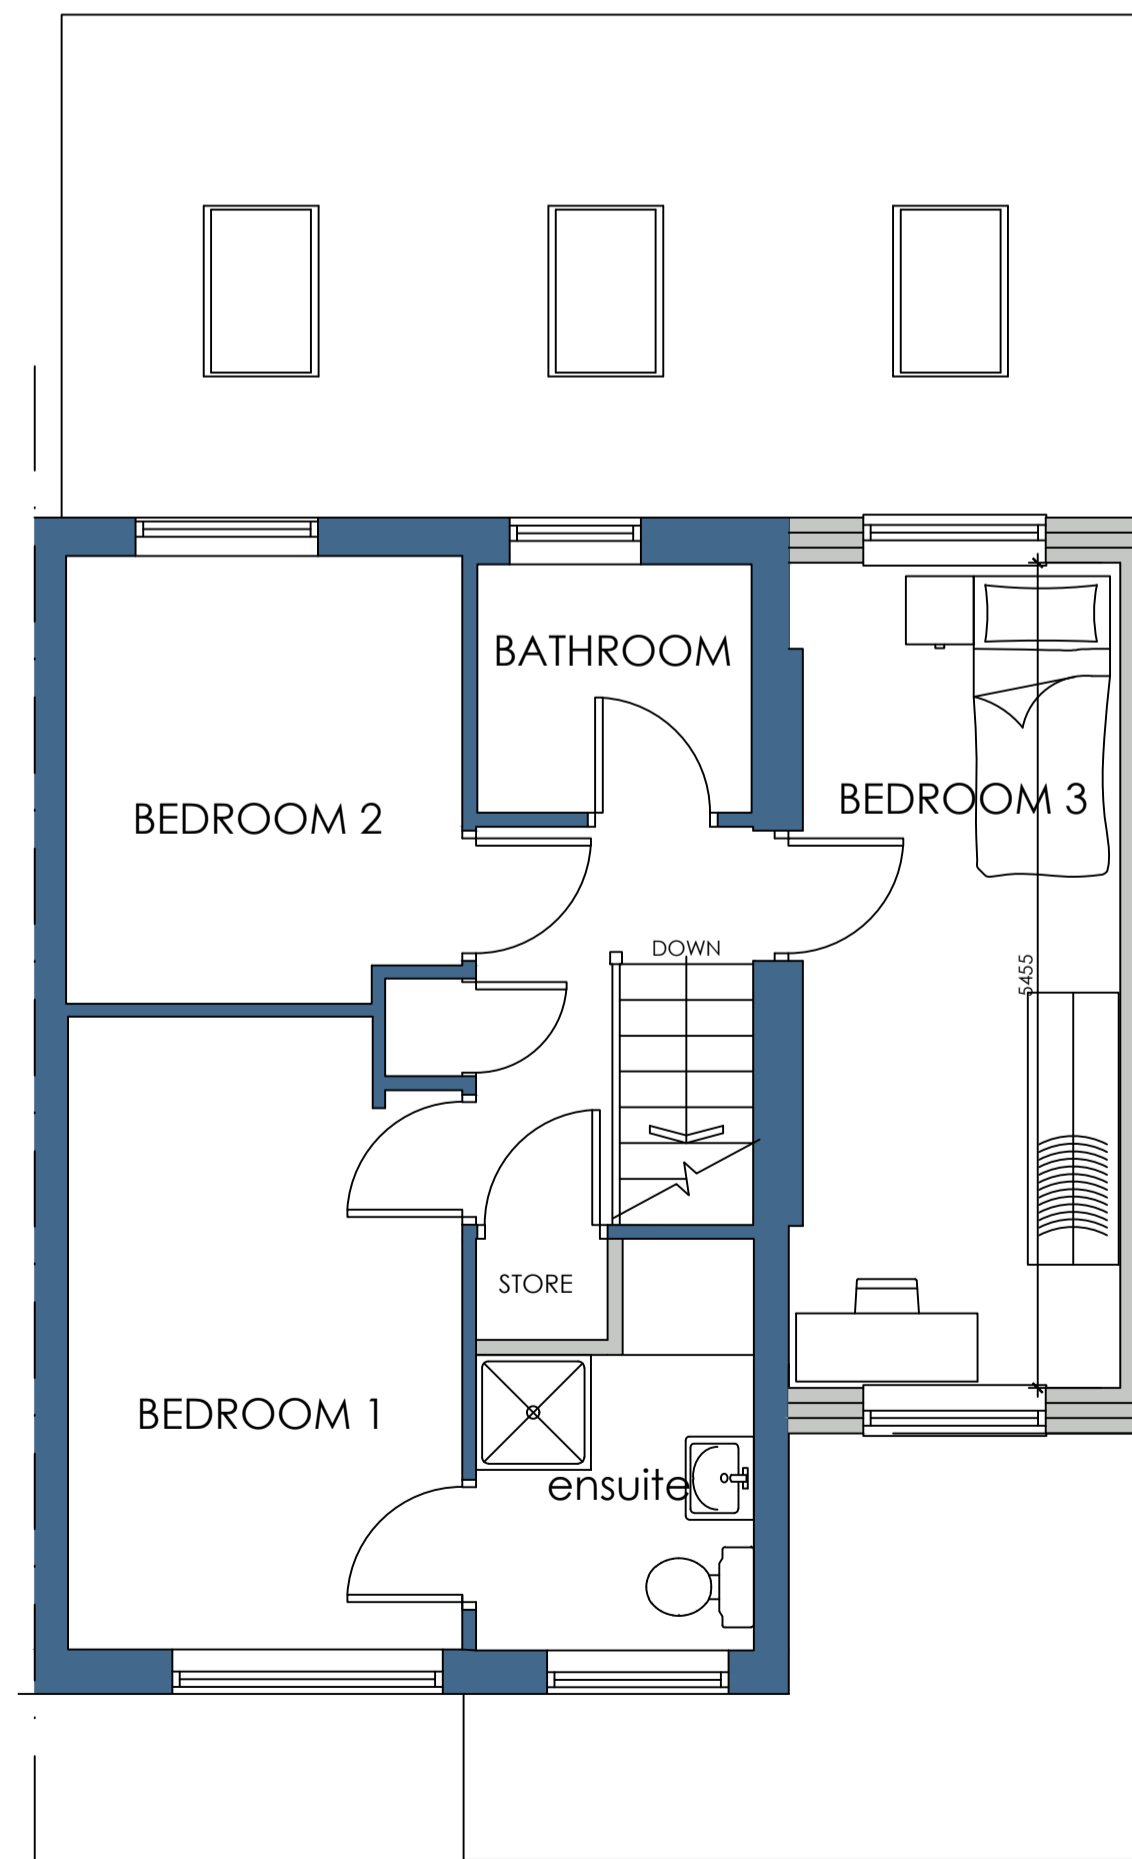

**FIRST FLOOR PLAN
AS PROPOSED**



**BLOCK PLAN
SCALE 1:500**

		OFFICE ONE: DRILL HALL, 11 EASTGATE, BARNSELEY, S70 2EU		Phone: 01226 208482 Email: info@whiteagus.co.uk Web: www.whiteagus.co.uk	
Project: PROPOSED EXTENSION AT 3 TOR CLOSE, BARNSELEY, S71 1XS			Client: MRS LAURA SAXTON		
Drawing Title: PLANS AND ELEVATIONS		Date: SEPT 2025	Scale: 1:50 & 1:100 @ A1	Ref: 25-016	
Date:		Suffix:	Description:	Date:	
Date:		Suffix:	Description:	Date:	