



PROPOSED BASEMENT FLOOR PLAN

Scale:1:50

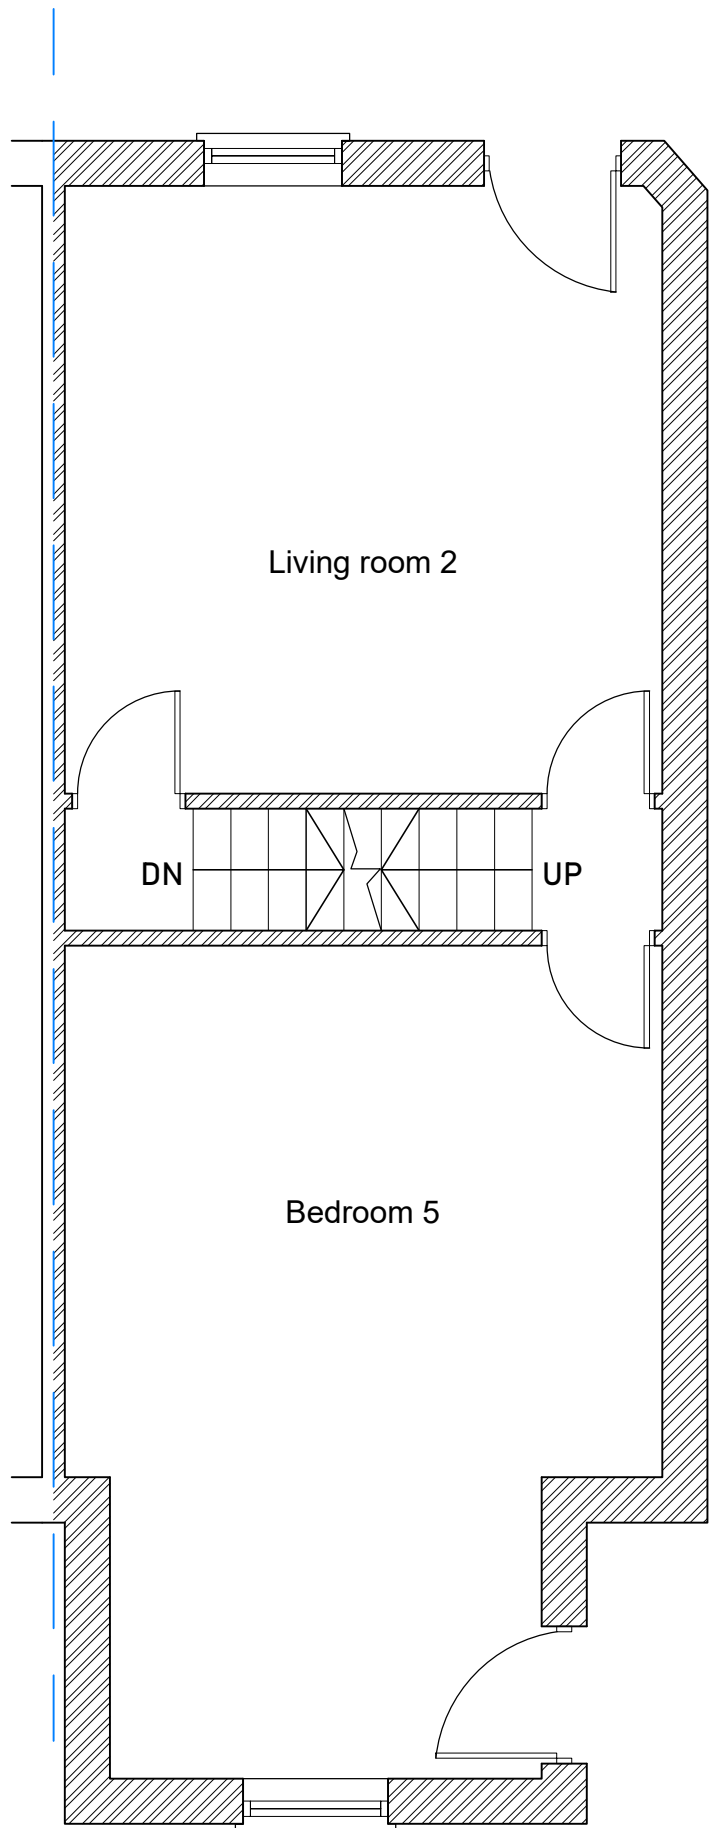


PROPOSED GROUND FLOOR PLAN

Scale:1:50

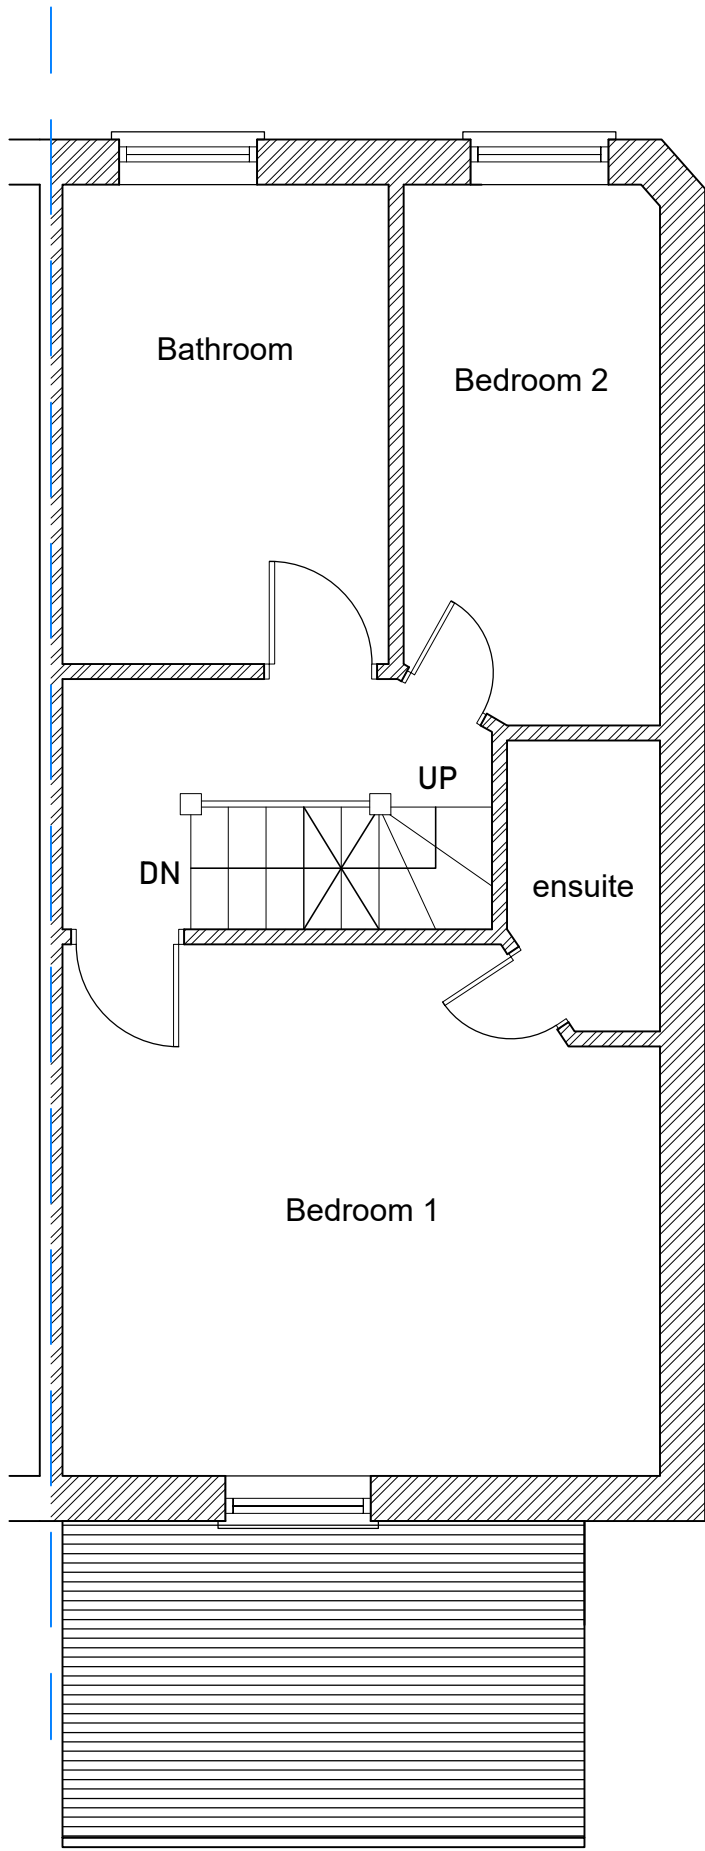


PROPOSED FIRST FLOOR PLAN

Scale:1:50

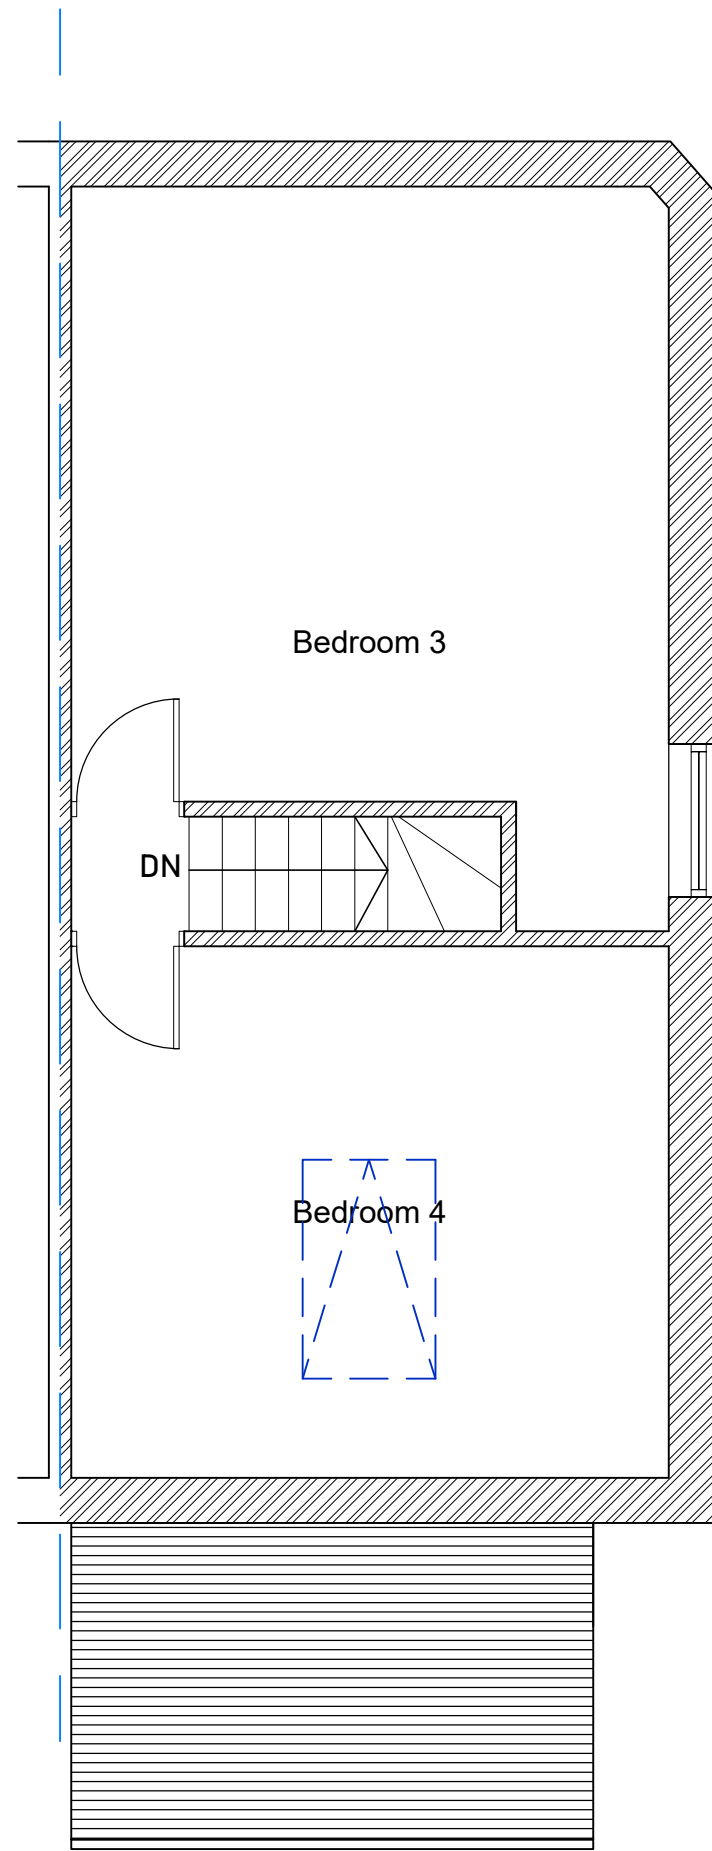


PROPOSED SECOND FLOOR PLAN

Scale:1:50

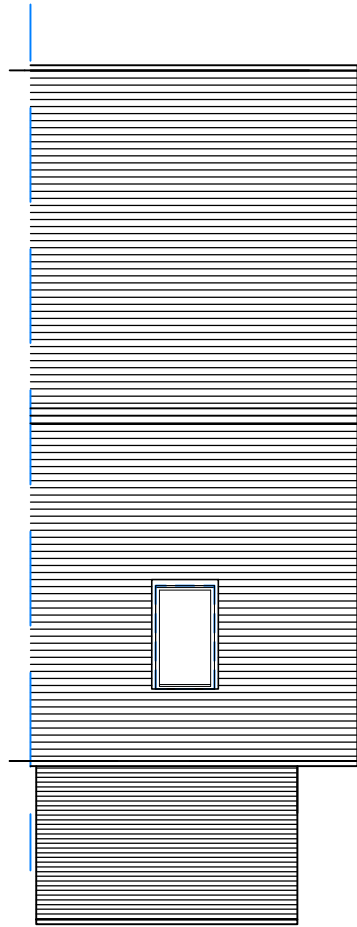

PROPOSED ROOF PLAN


Scale 1:100@A1

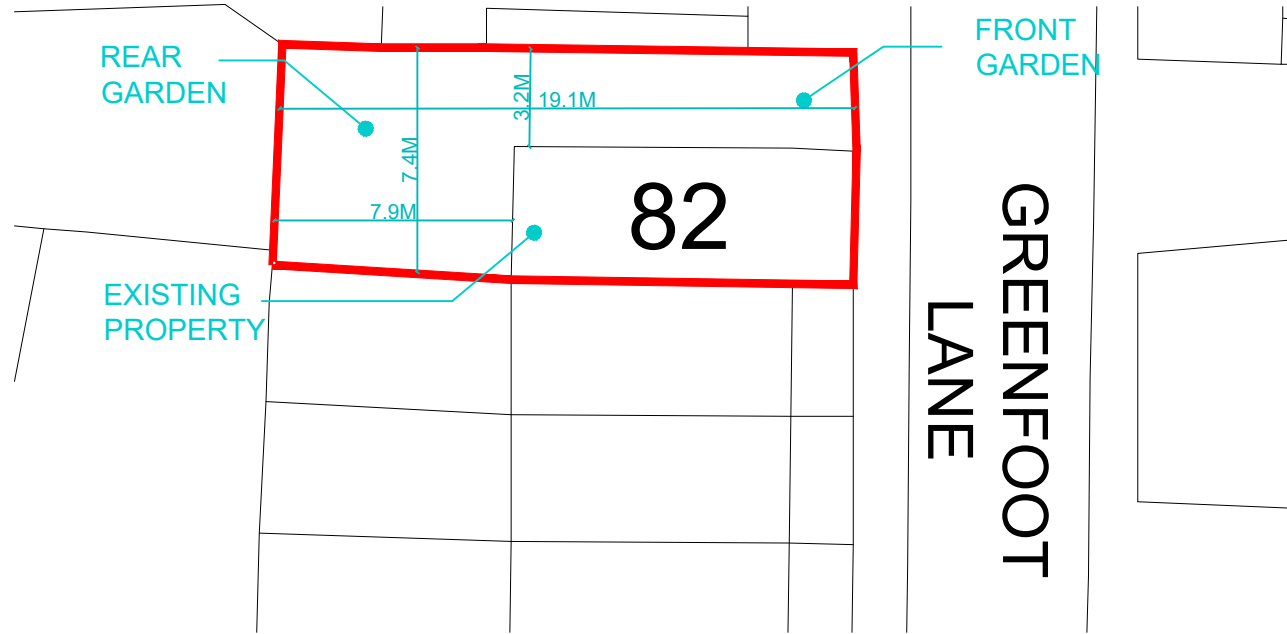

PROPOSED SITE PLAN


Scale:1:250

- GENERAL NOTES:**
- Do not scale drawing.
 - Use figured dimensions only, as shown.
 - This drawing is to be read in conjunction with all other relevant drawings and specifications. Draft drawings supplied by MDK Architectural Services are for information purposes only.
 - Contractors, Sub-Contractors and suppliers must verify any critical dimensions on site prior to fabrication of any building element. Any discrepancies are to be reported prior to installation.
 - All works are to be carried out in accordance with the current edition of the Building Regulations 1991 (including amendments), and all relevant British Standards and codes of practice.
 - The contractor is responsible for the correct setting out of the works on site. Exact SVP and Boiler position to be determined on site by contractor.
 - All proposed materials to be similar or match the appearance of the existing house, unless stated otherwise.
 - All proposed materials and items are to be in strict accordance with the respective manufacturers recommendations.

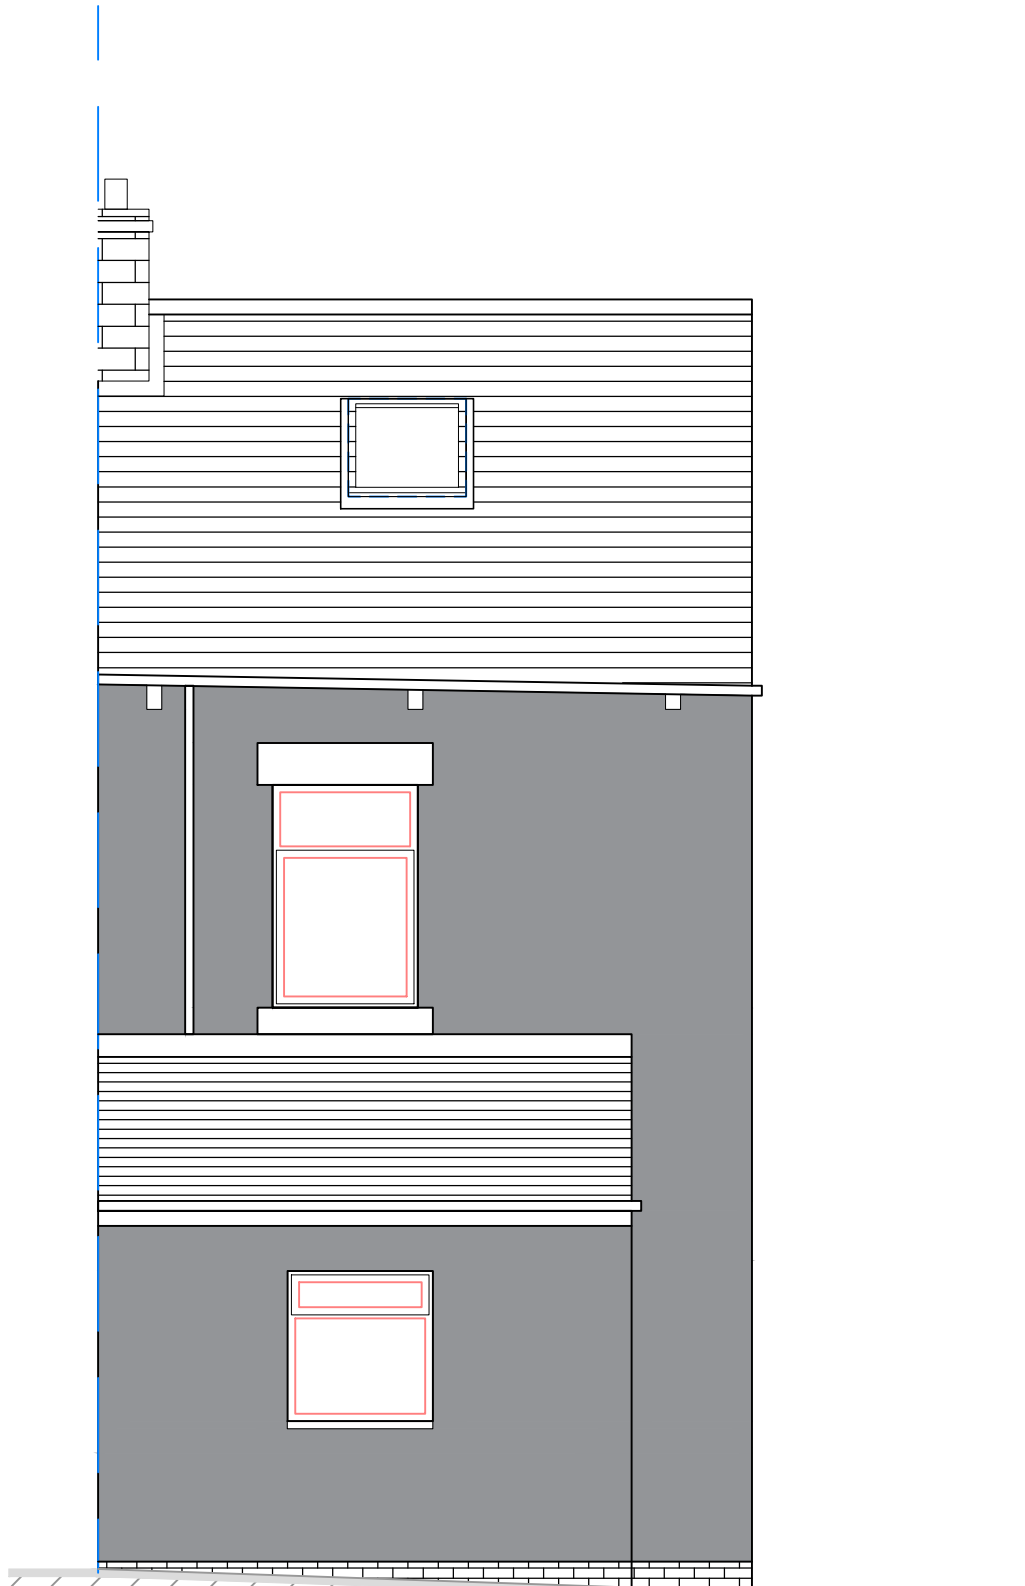

PROPOSED FRONT ELEVATION

Scale:1:50

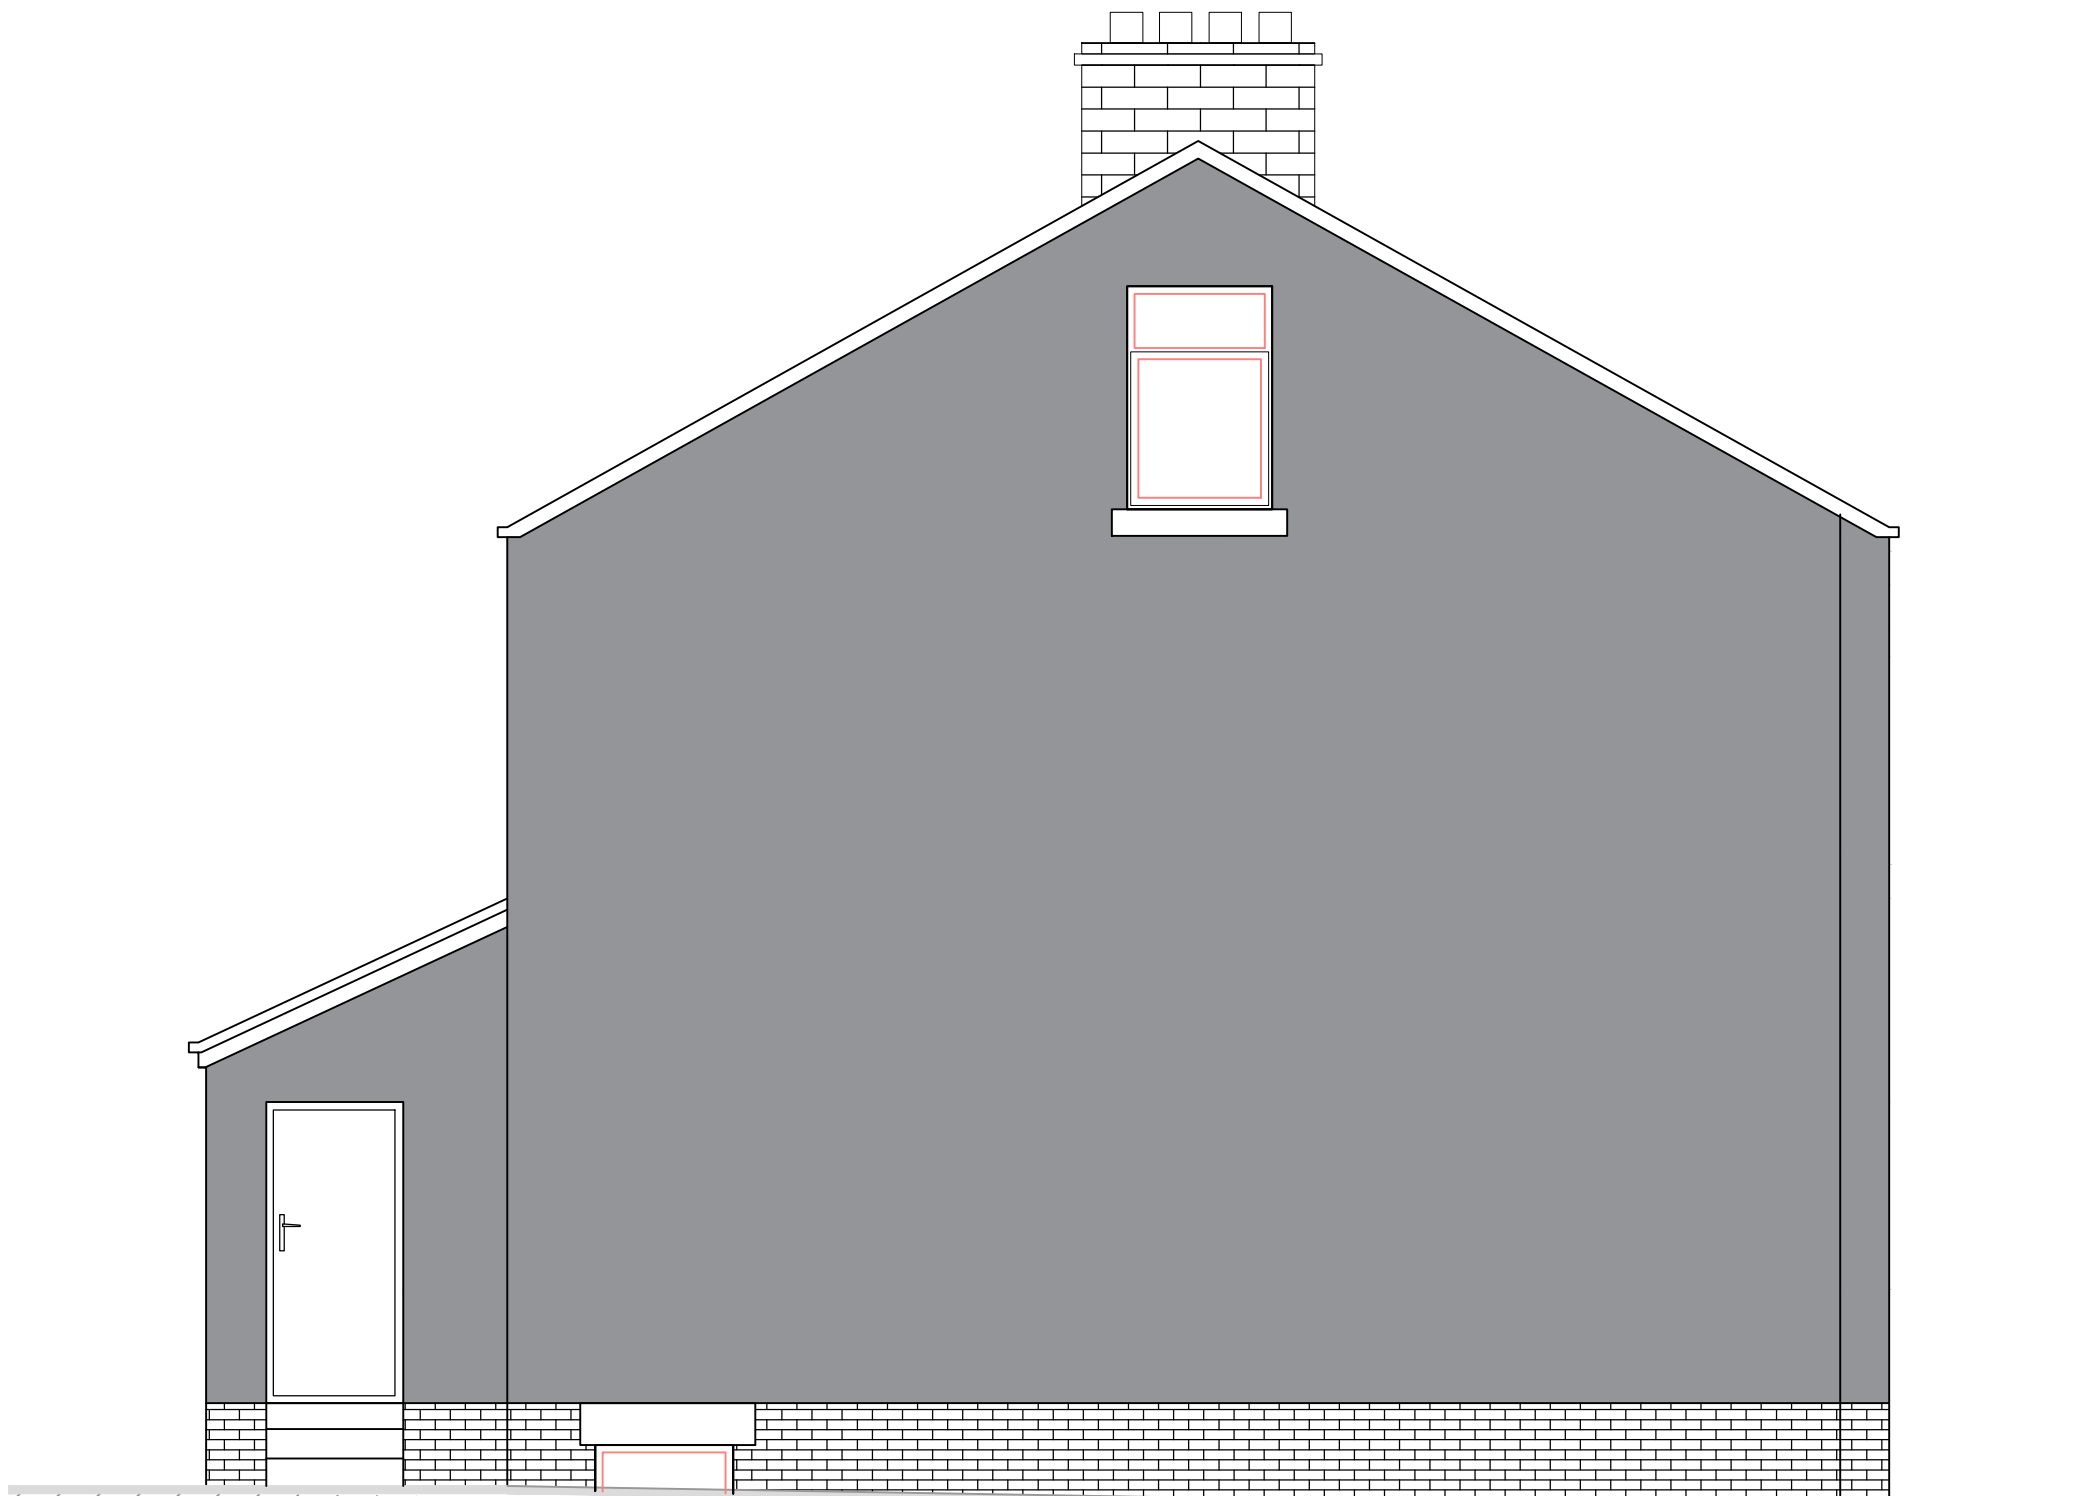

PROPOSED SIDE ELEVATION

Scale:1:50



PROPOSED REAR ELEVATION

Scale:1:50

DO NOT SCALE FROM THIS DRAWING

-	-	-	DI / MKA	DI / MKA
REV:	DATE:	DESCRIPTION:	DRAWN BY:	CHECKED BY:
CLIENT: Wjs Property Solutions Ltd				
PROJECT ADDRESS: 82 GREENFOOT LANE , BARNSELEY , S75 2TG				
PROJECT NAME: PROPOSED SIDE EXTENSION				
DRAWING TITLE: EXISTING PLANS AND ELEVATIONS WITH SITE PLANS				
				
DATE: 18/01/2022	DRAWN BY: DI	CHECKED BY: MKA	SCALE: 1:50, 100, 250 @ A1	
PROJECT NO: 2021-P68	STATUS: P - PLANNING APPROVAL			REVISION: -
DRAWING NO: DI-DR-P68-03				