






FRONT ELEVATION

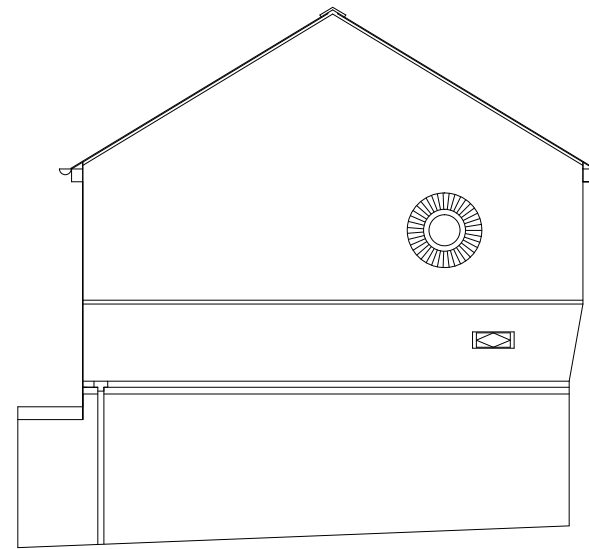

SIDE ELEVATION

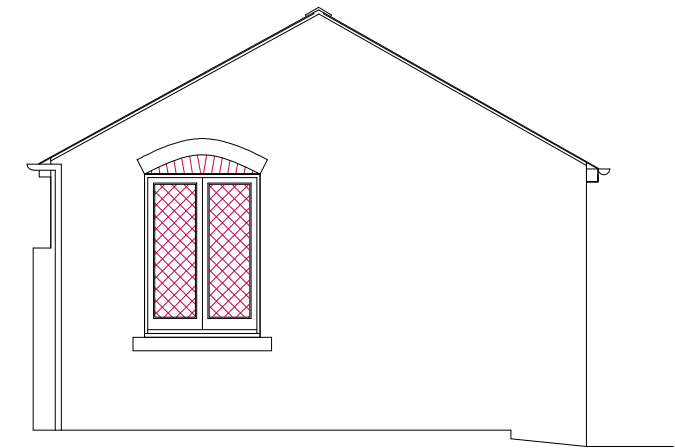


SIDE ELEVATION

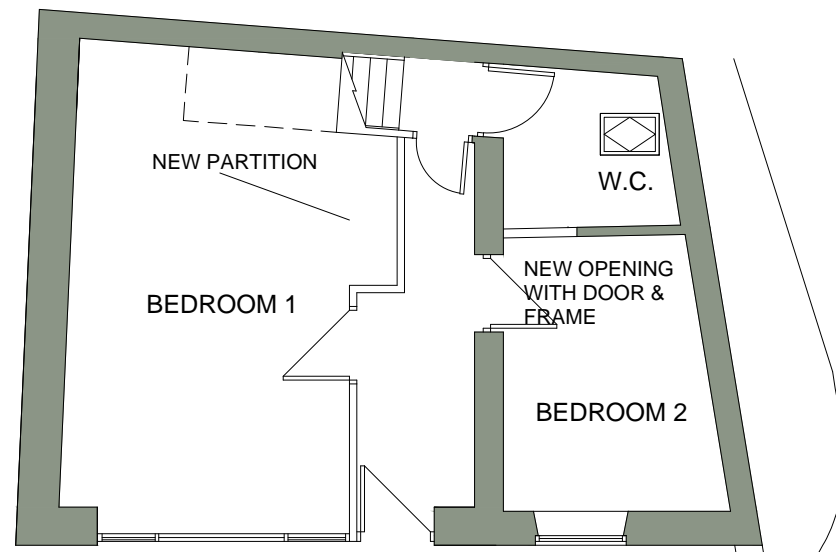


EXISTING GARAGE DOORS TO BE REMOVED. NEW WALL WITH BOARDED FINISH WITH DARK BROWN STAIN.


ENTRANCE WIDTH REDUCED AND GATES RECONFIGURED TO SUIT NEW OPENING.

GROUND FLOOR

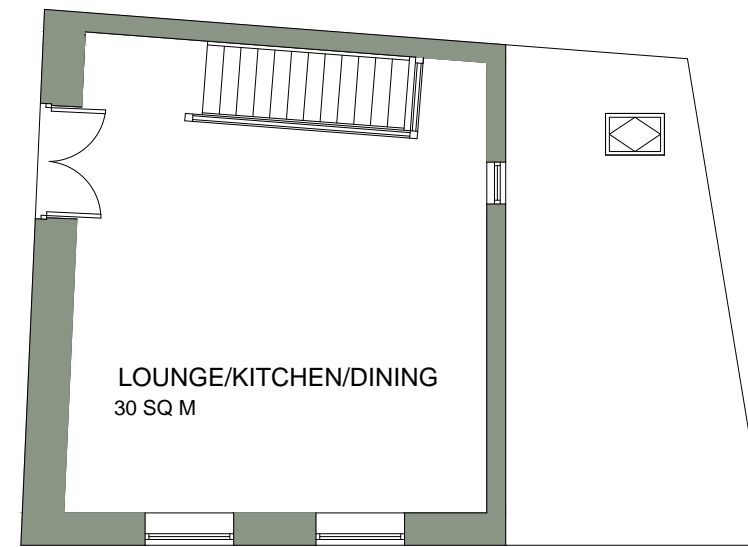

FIRST FLOOR

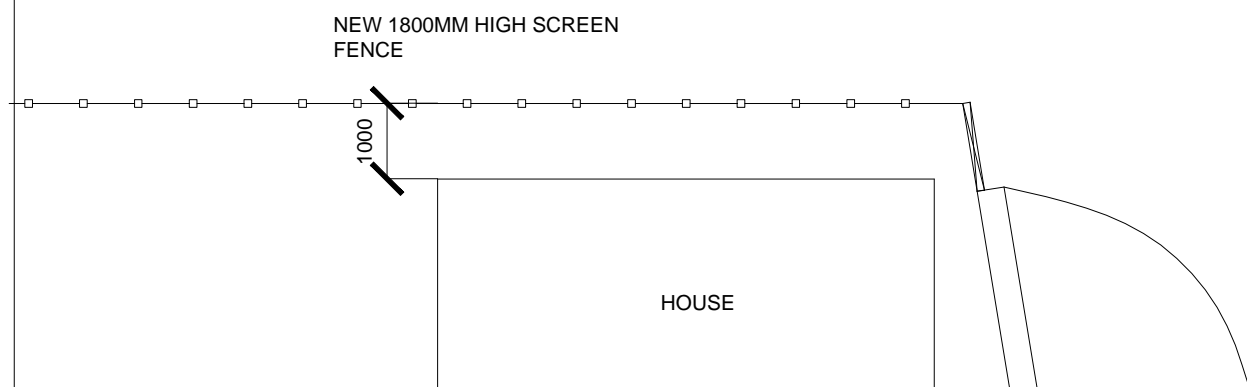

		8 MORSTON BUSINESS PARK, WHALEY ROAD, BARUGH GREEN, BARNSELY. S75 1HQ		Phone: 01226 208482 Fax: 01226 283030	
ARCHITECTURAL SERVICES AND SURVEYORS					
Project: CONVERSION TO DWELLING IVY COTTAGE, 108 UPPER HOYLAND RD HOYLAND, BARNSELY. S74 9NL			Client: MRS JULIE SKELTON		
Drawing Title: PLAN & ELEVATIONS AS PROPOSED			Date: DEC 2016		Scale: 1:500 @ A3
Ref. 16-115			Dwg. No. 03		Rev.
Date	Suffix	Description	Date	Suffix	Description