


Drawing No. MBM001 -004
 Rev No.




DO NOT SCALE: Contractor to check all dimensions and report any omissions or errors

NOTES

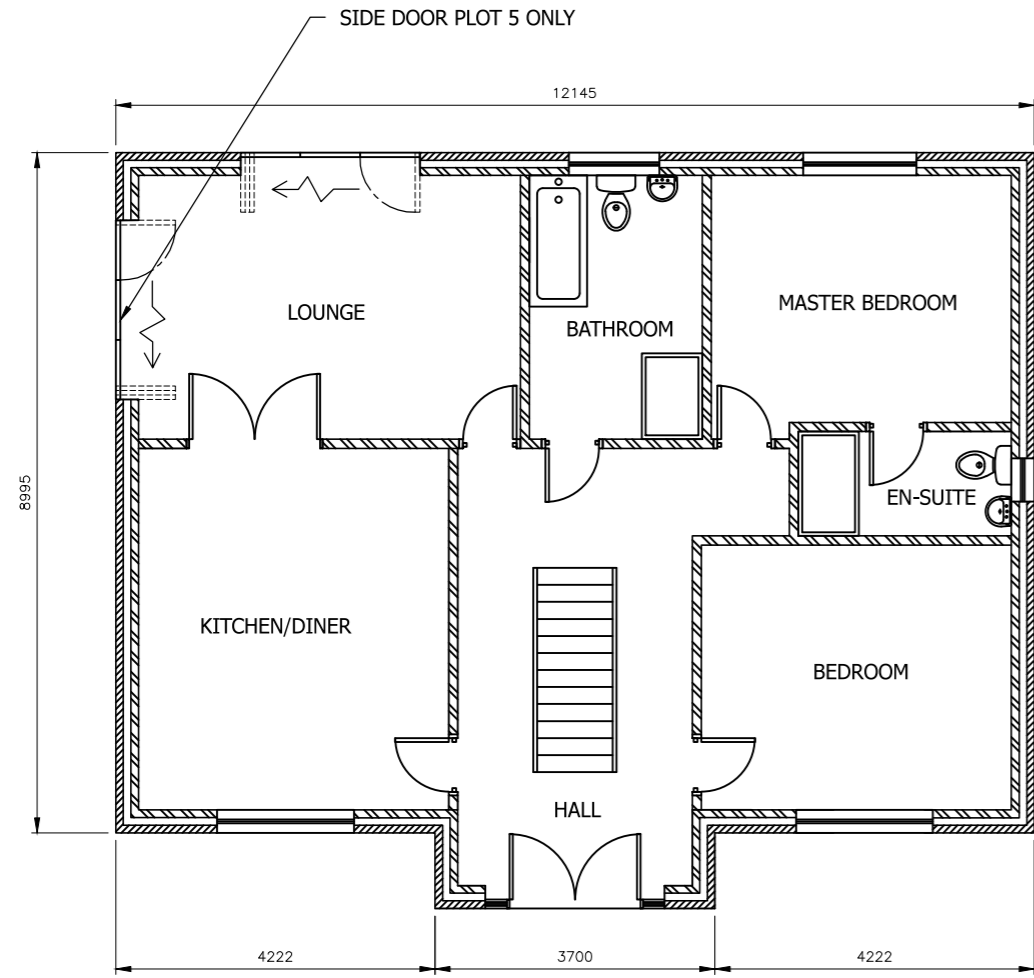

PROPOSED GROUND FLOOR PLAN
 SCALE 1:100 AT A3

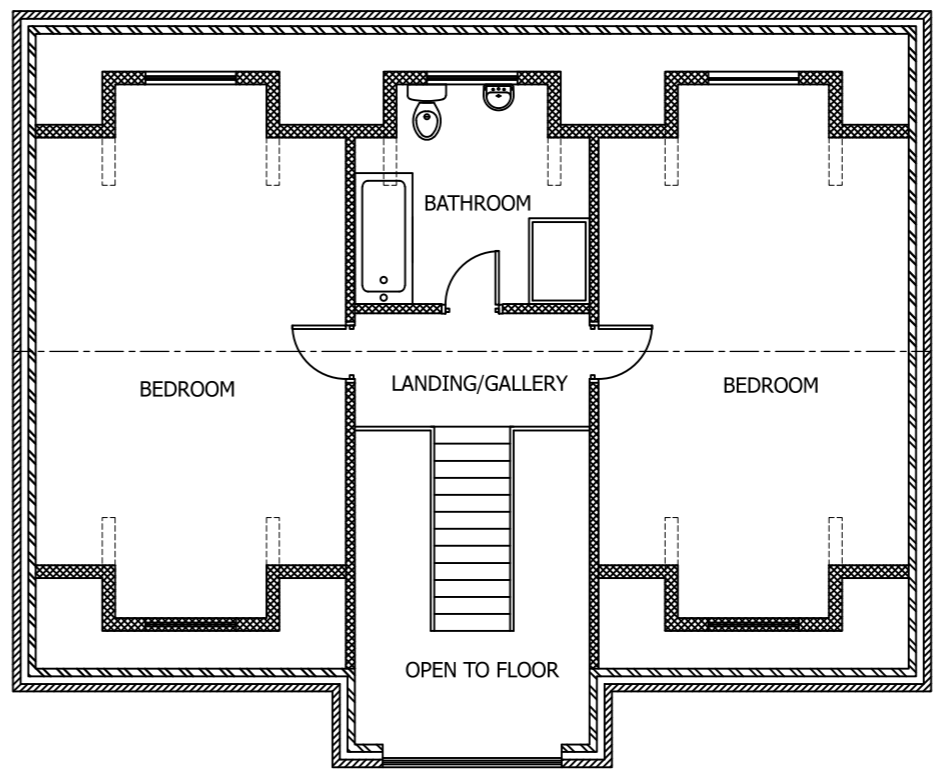

PROPOSED FIRST FLOOR PLAN
 SCALE 1:100 AT A3

Rev	Description	By	Chk	App	Date
-----	-------------	----	-----	-----	------

JRB DESIGNS Ltd
 1 Saville Road
 Cudworth
 Barnsley
 S72 8LT
 Tel: 01226 383542
 Fax: 01226 380078
 Mob: 07970 541192
 Email: john@jrbdesigns.co.uk
 This drawing is copyright. © jrbdesigns Ltd.

Client **BTR DEVELOPMENTS**

Drawing Title **PROPOSED PLANS 1 & 5**

Address **LAND OFF LESMOND CRESCENT
 MIDDLECLIFFE
 BARNSELEY
 S72 0EZ**

Project Title **PROPOSED 5 NEW DETACHED
 DWELLINGS**

Purpose of Issue: **PLANNING**

Drawing Status **FIRST ISSUE**

Scale at A3 AS SHOWN	Drawn By JRB	Date 06/09/2023
Checked By	Date 06/09/2023	Approved By Date 06/09/2023
Project No. MDM001	Drawing No. 004	Revision -

APPROVAL INFORMATION TENDER CONTRACT CONSTRUCTION