

This drawing is copyright © Haywood Architectural Ltd. If in doubt... ASK!  
Drawing measurements shall not be obtained from scaling from the drawing.  
All dimensions are to be site verified prior to construction. Any discrepancies are to be reported to Haywood Architectural Ltd immediately. This drawing is to be read in conjunction with all associated drawings and specifications including all relevant sub-consultants information.

**NOTES**


DRAWINGS ARE STAMPED AS TO THEIR ISSUE STATUS (BELOW) AND THEIR USE IS LIMITED AS SUCH:

**PLANNING**

Information is based on OS map and received information and is subject to full topographical survey (at Client discretion should Contractor request)

Surrounding contextual buildings and information are based on received ordinance survey drawings and are shown for illustrative purposes only. assumed site boundary is subject to confirmation to legal confirmation


All Legal easements and extent of existing underground services locations are subject to confirmation.

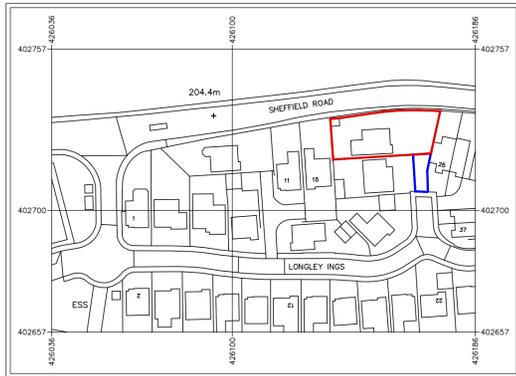

**L** LOCATION PLAN  
SCALE: 1:1250



**S** SITE PLAN  
SCALE: 1:500

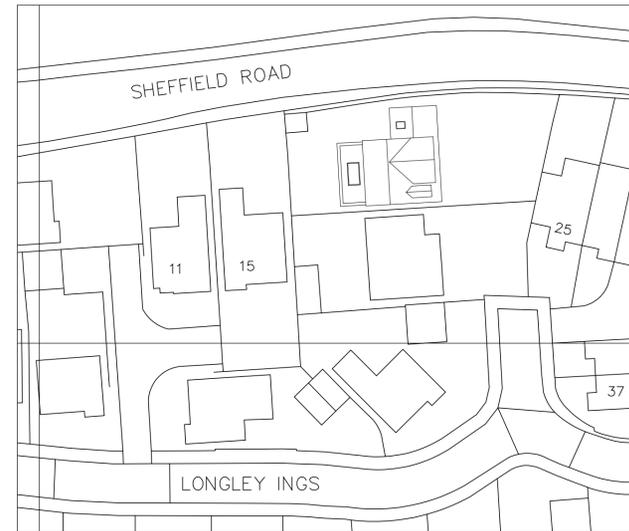

**B** BLOCK PLAN  
SCALE: 1:500

Rev	Date	Amendments	By	Apr'd
/	26.03.25	Initial issue	WH	WH



e: hello@haywoodarchitectural.com t: 07976 950 499  
i: www.haywoodarchitectural.com

Client  
**Mr and Mrs Loy**  
23 Longley Ings, Oxspring  
Sheffield, S36 8ZS

Project  
**Single Storey Side  
and Rear Extensions**  
23 Longley Ings, Oxspring  
Sheffield, S36 8ZS

Dwg Title  
**LOCATION, SITE  
& BLOCK PLANS**

Drawn by	WH	Apr'd by	WH
Date	26.03.2025	Date	26.03.2025
Scale	As Shown	original drawing size	A4 = 594 x 841

Dwg Nr **HA25024 (PL) 001** Rev /