


Do not scale from this drawing. All dimensions to be checked on site prior to manufacture and construction. This drawing is the property of Harrison Ince Holdings Limited and should not be reproduced without permission.  
All discrepancies to be brought to the attention of the architect immediately.  
This drawing is to be read in conjunction with the specification / bill of quantities and related drawings.


REVISIONS

FIRST ISSUE

27.03.2023 EW

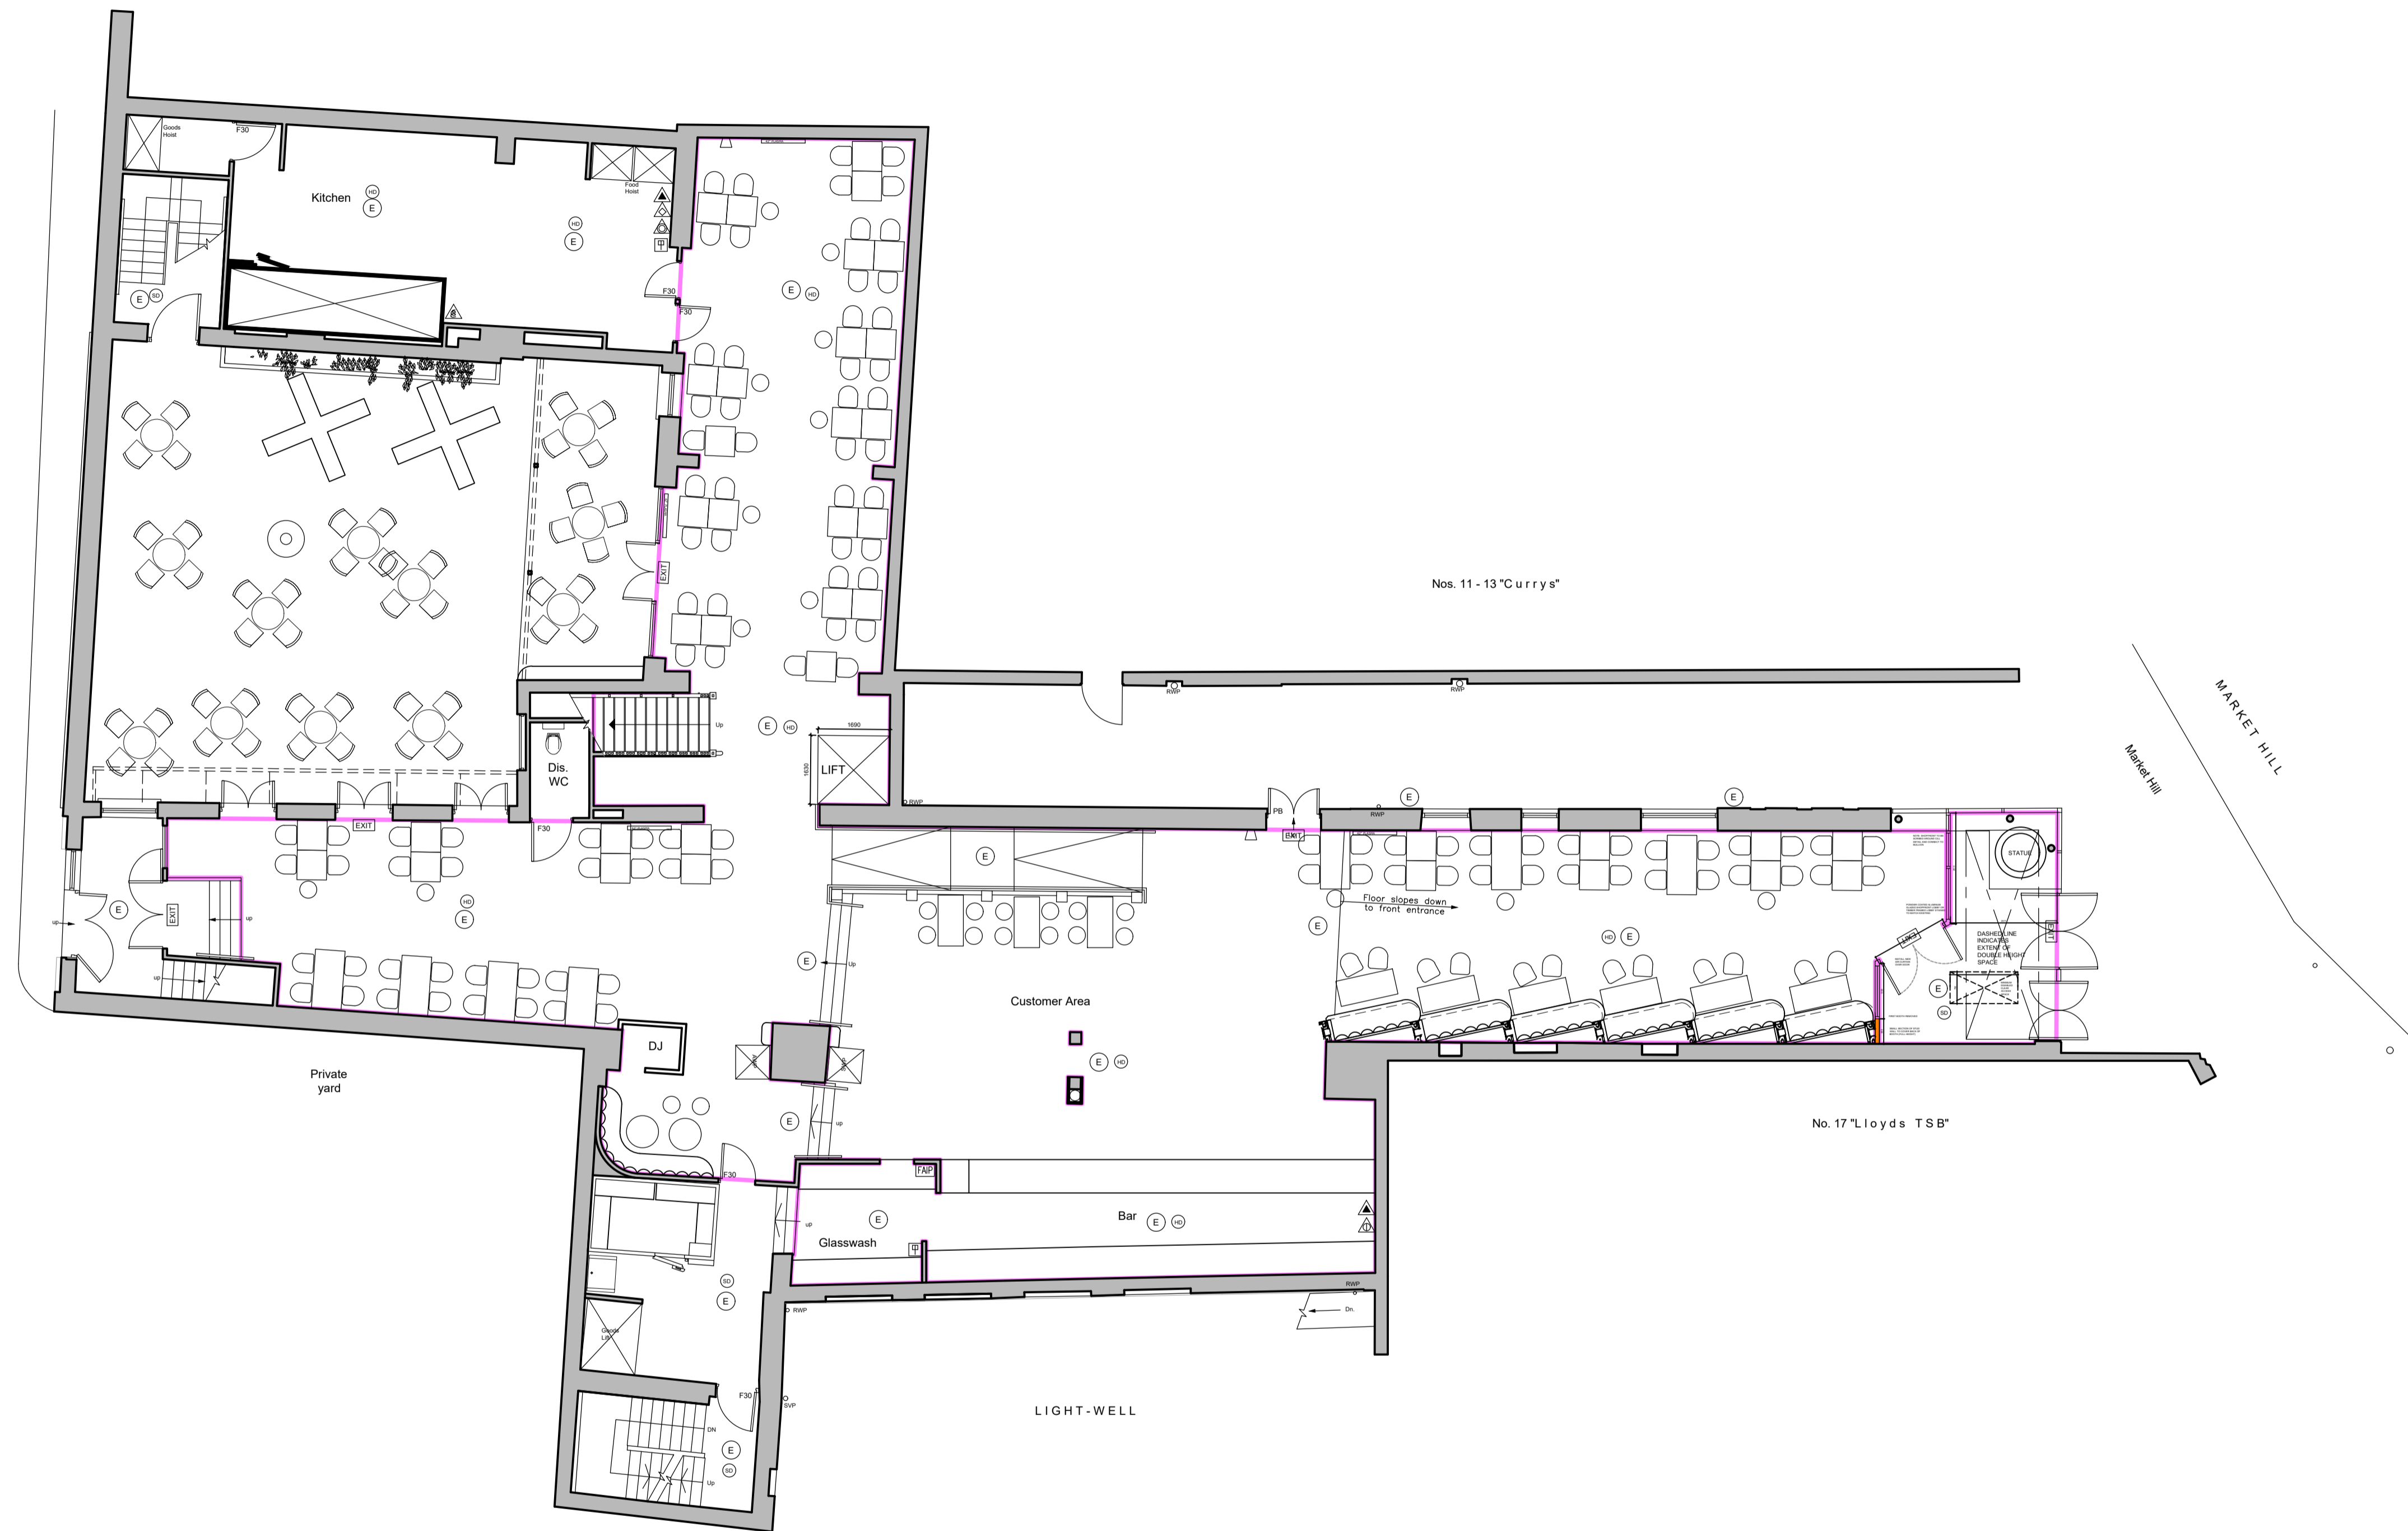

@1:100 scale

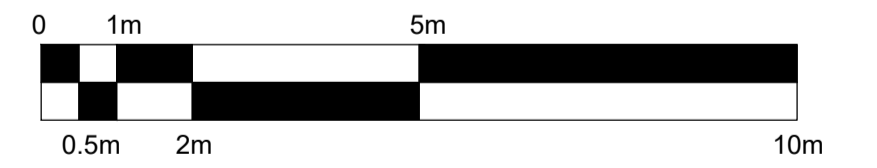

# EXISTING GROUND FLOOR PLAN

SCALE 1:100

**HARRISON INCE**

ARCHITECTS INTERIOR DESIGNERS

CLIENT **JD WETHERSPOON PLC**

PROJECT **THE JOSEPH BRAMAH, 15 MARKET HILL, BARNSELY, SOUTH YORKSHIRE S70 2PX**

TITLE **EXISTING GROUND FLOOR PLAN**

DATE **MARCH 2023**

SCALE **1:100 @ A1**

JOB NO. **PN5279 - 06**

DWG. NO. **AS01**

DRAWN **CAD/EW**

CHECKED

SUN HOUSE  
2-4 LITTLE PETER STREET  
KNOTT MILL  
MANCHESTER  
M15 4PS  
TEL: 0161 236 3650  
EMAIL: enquiries@harrison-ince.co.uk