



**Rear Elevation (West) 1:100**

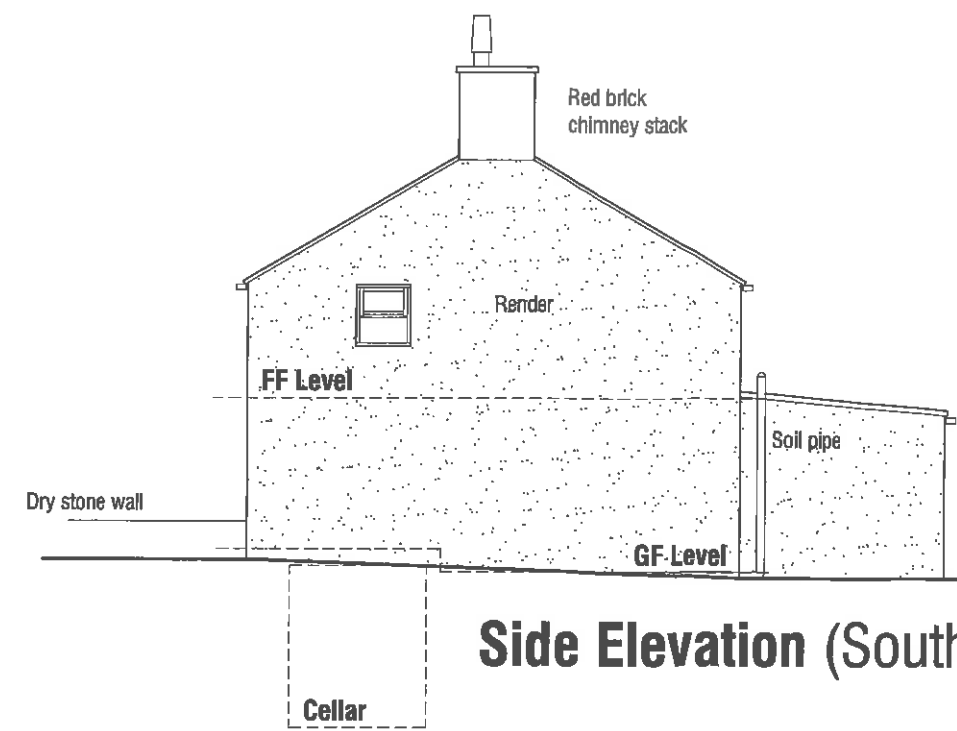


**Side Elevation (South) 1:100**

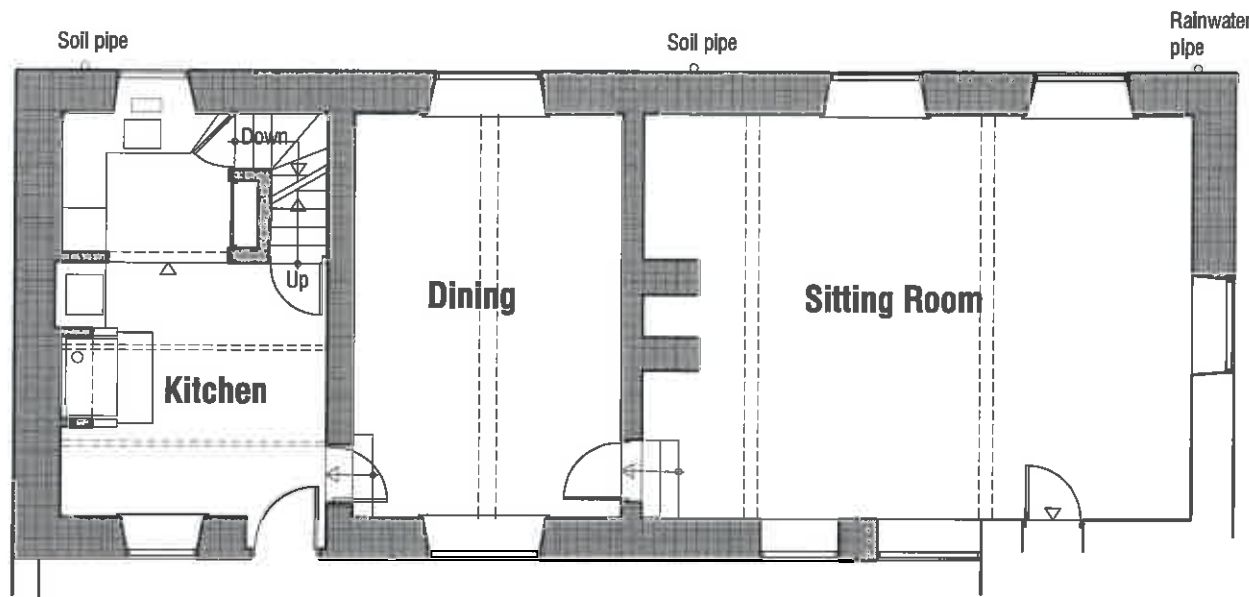


**Ground Floor Plan 1:100**


Utility/Porch  
Not surveyed in detail

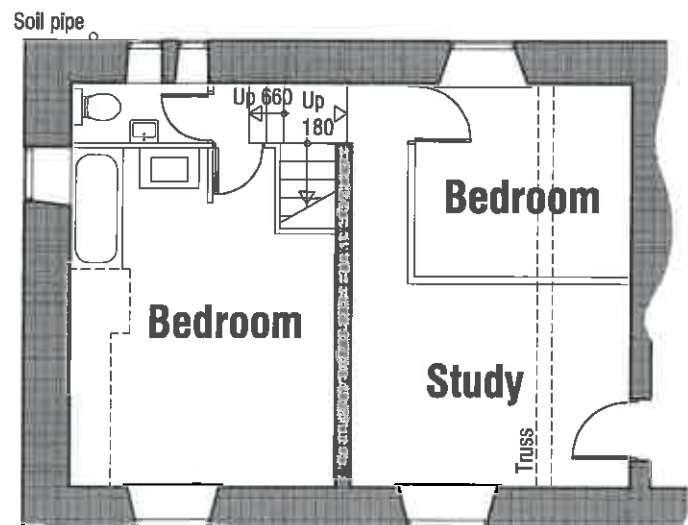

**First Floor Plan 1:100**

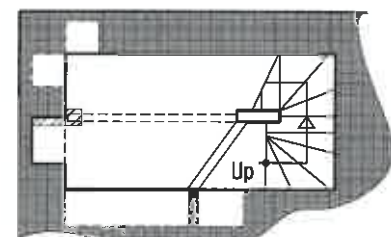

**Cellar Plan 1:100**  
Access from Kitchen

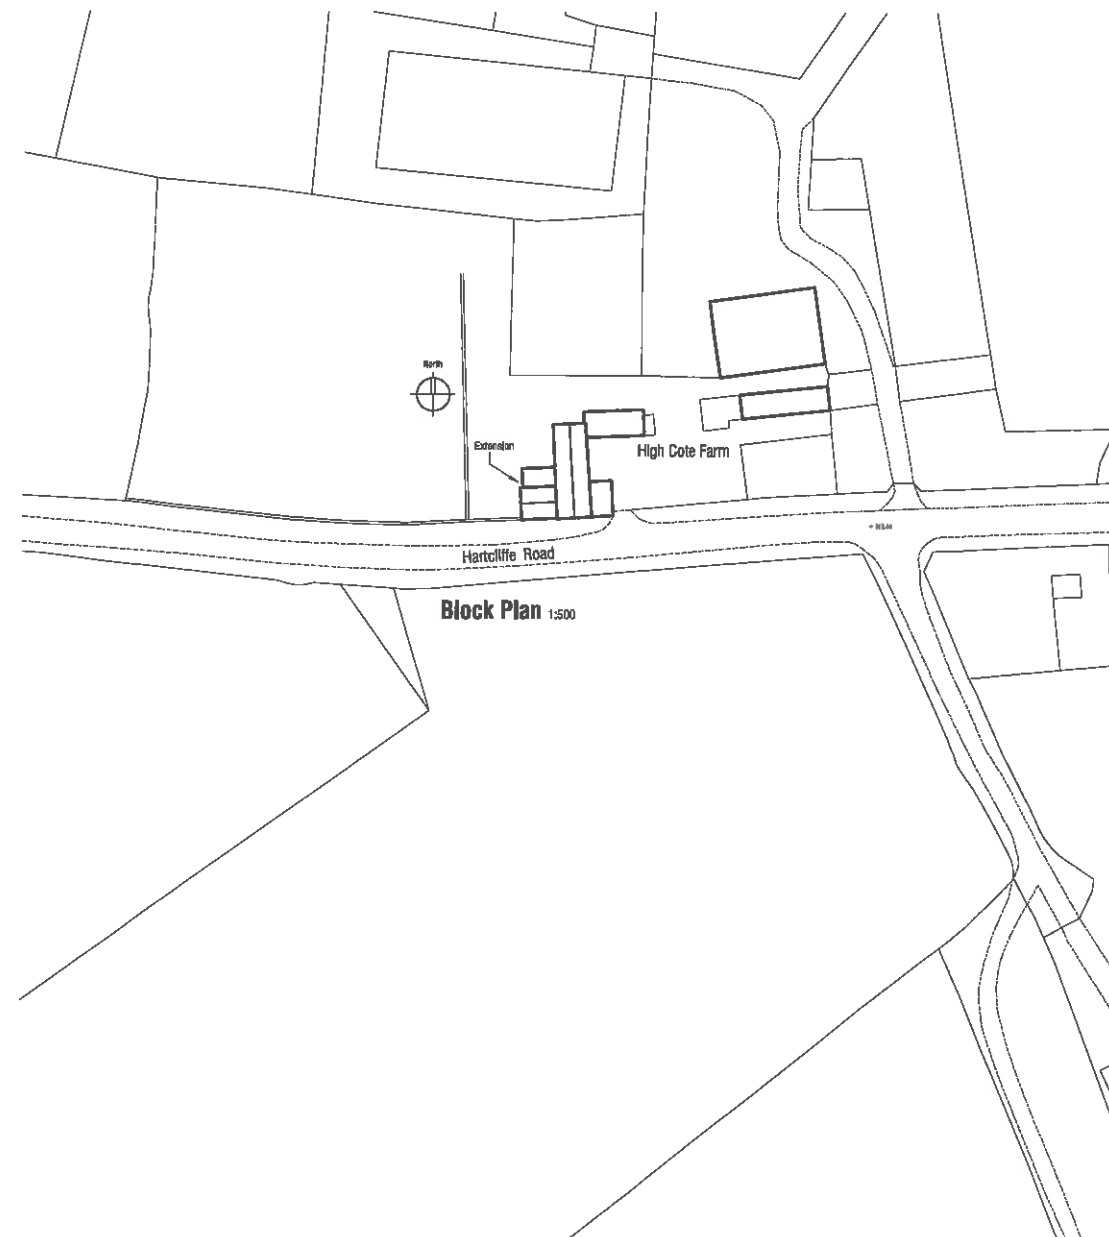

**Block Plan 1:500**

**HIGH COTE FARM  
HARTCLIFFE ROAD  
PENISTONE**

**AS EXISTING**

**mboothdesign**  
architectural design and building consultants

Fairfield House  
Barnsley S70 2FL  
T: 01226 286256  
M: 0788 1898300  
E: mboothdesign@btconnect.com


Scale 1:100 1:1250@ A3 Drawn MJB

Date FEB 2015 Ref. 15.03


Dwg No. **S1** Rev.

0cm	2cm	4cm
-----	-----	-----


Copyright mboothdesign Ltd. All dimensions in millimeters unless otherwise stated. Dimensions for setting out in existing buildings are to be checked and verified on site.

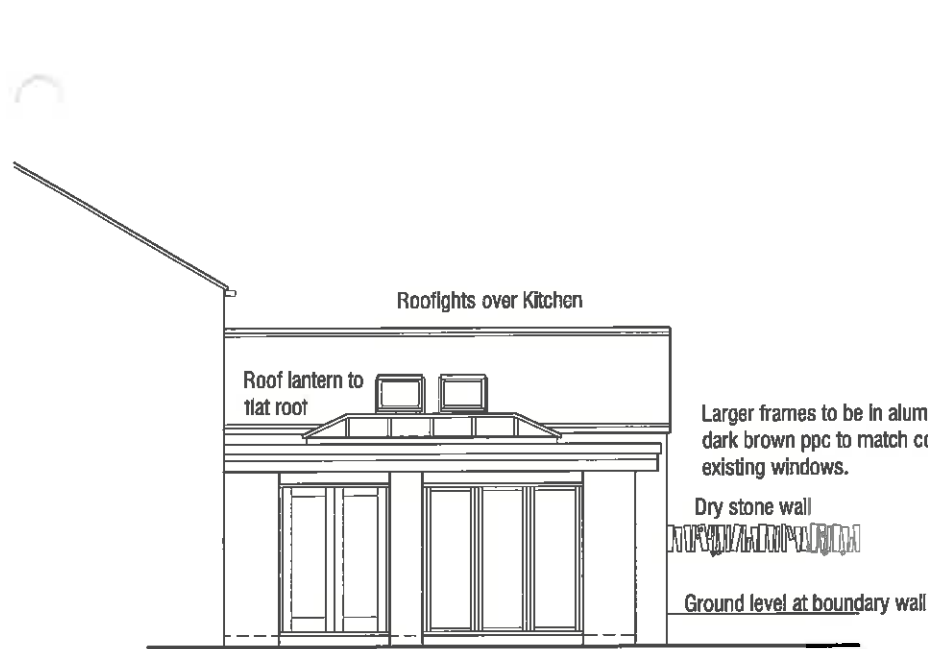


**Side Elevation (North) 1:100**

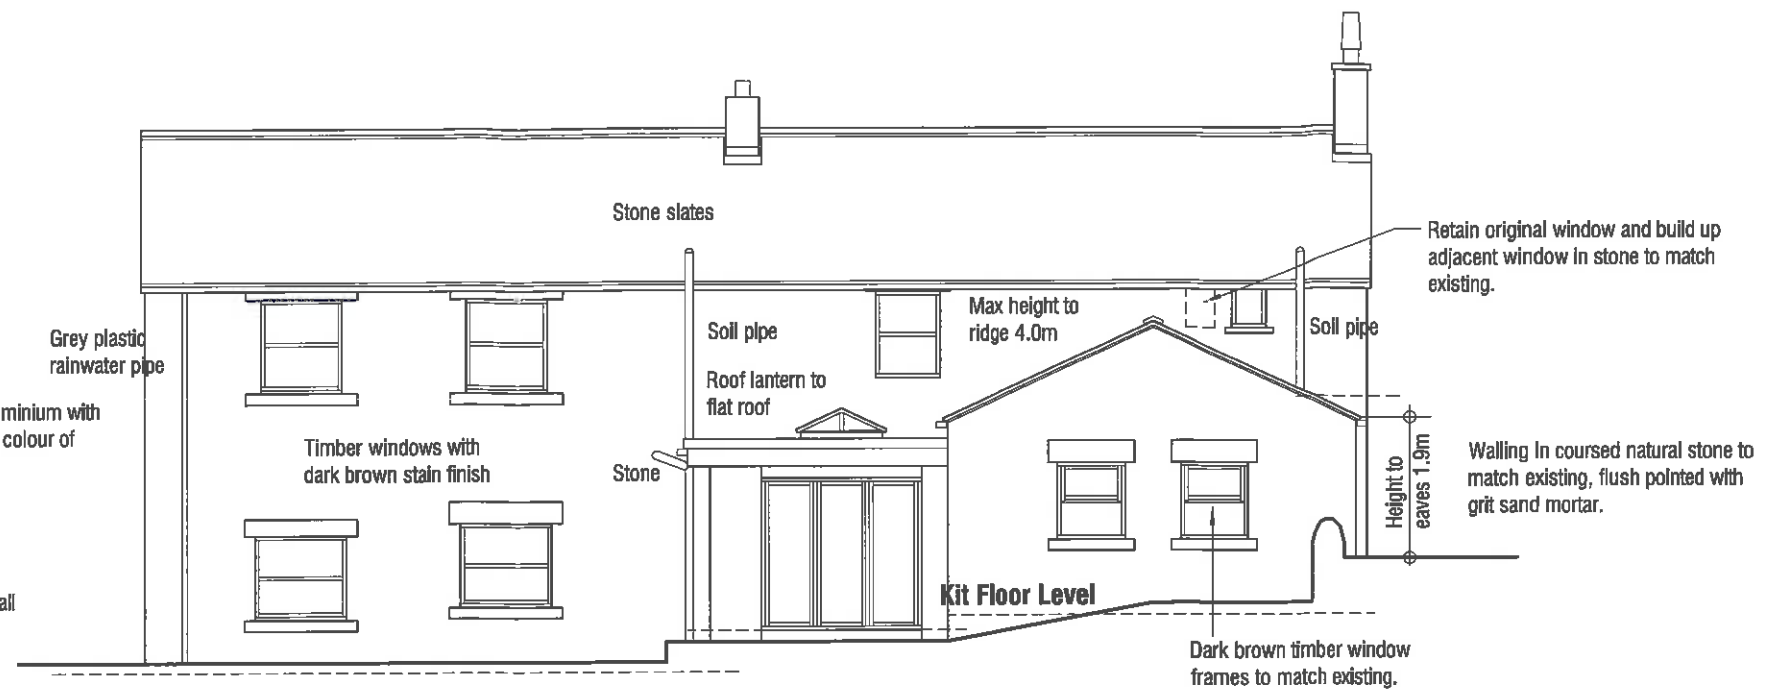


**Rear Elevation (West) 1:100**

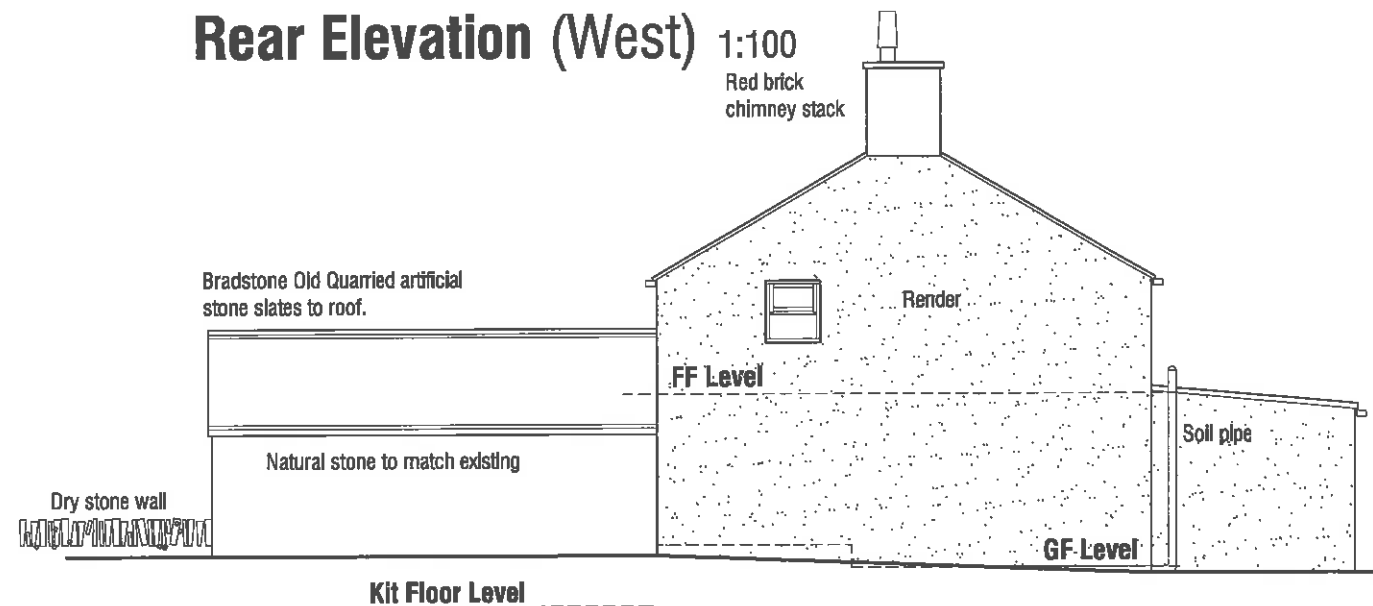

**Side Elevation (South) 1:100**

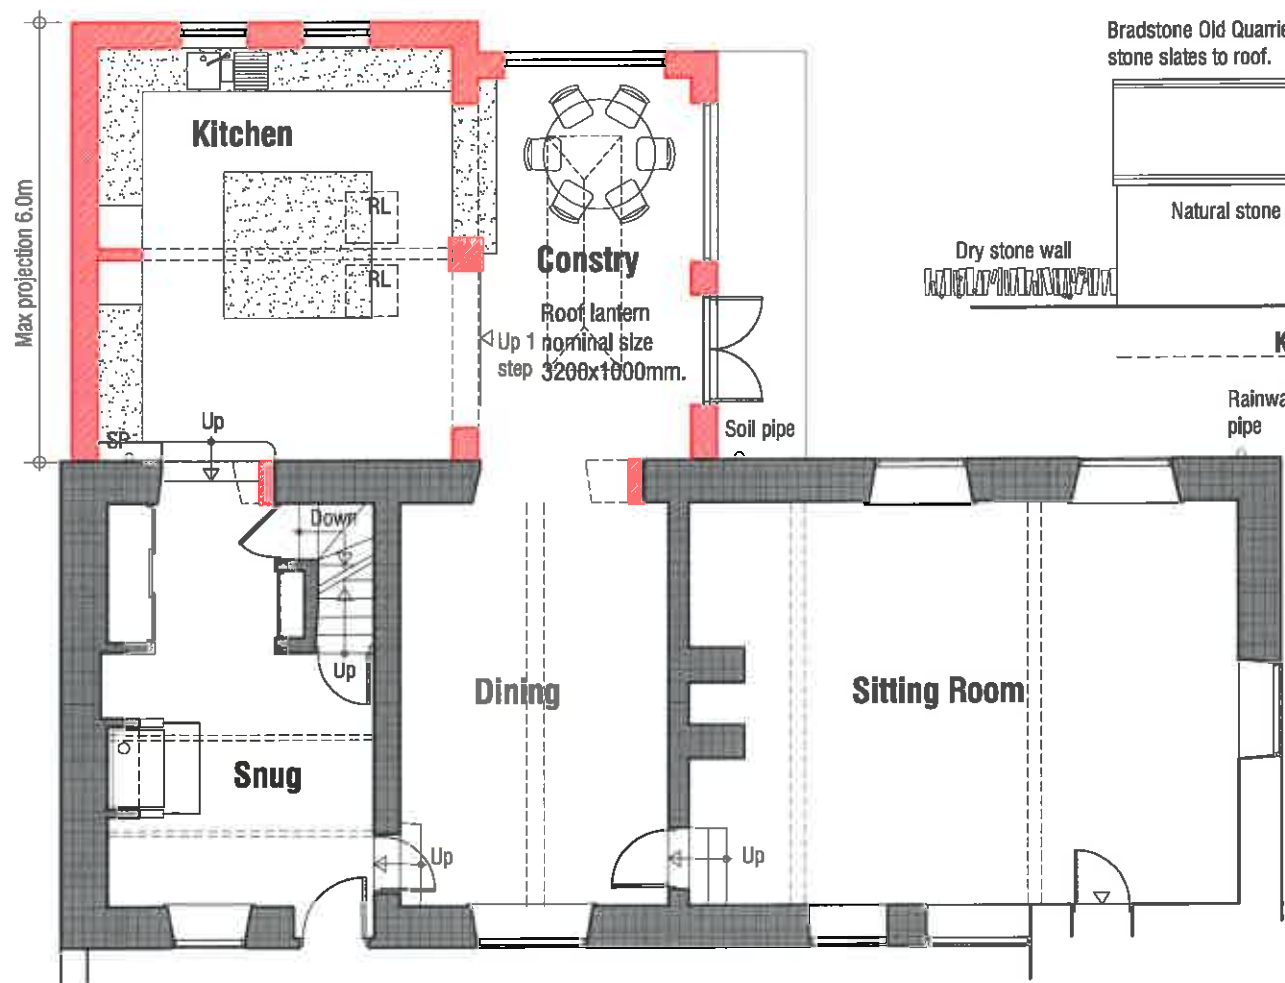

**Ground Floor Plan 1:100**

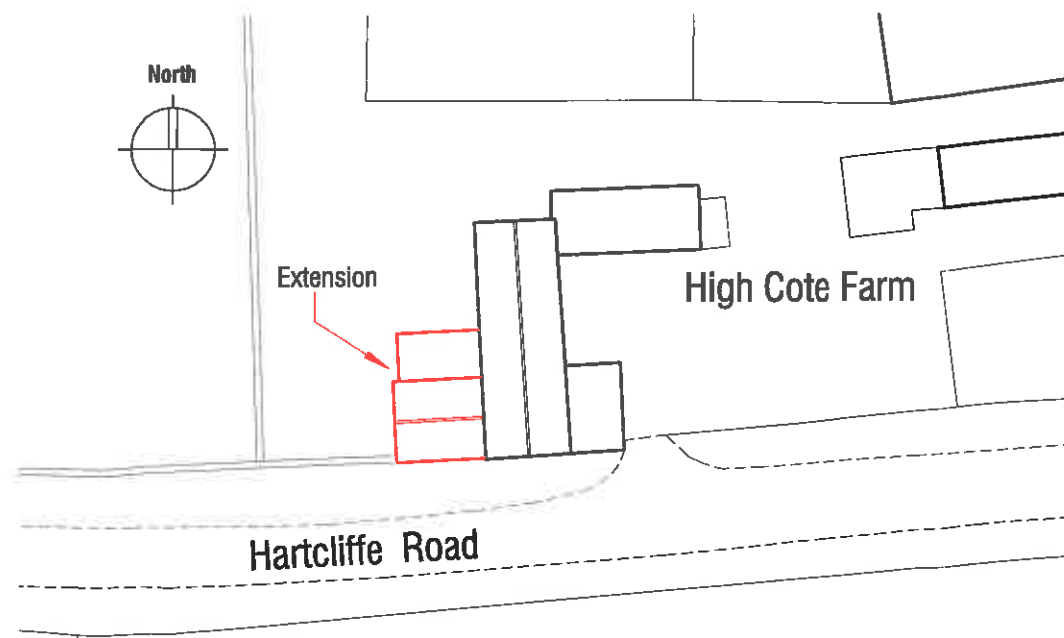

**Block Plan 1:500**

HIGH COTE FARM  
HARTCLIFFE ROAD  
PENISTONE

**AS PROPOSED**

mboothdesign  
architectural design and building consultants

Fairfield House  
Barnsley S70 2FL  
T: 01226 286256  
M: 07881898300  
E: mboothdesign@btconnect.com

Scale 1:100 @ A3 Drawn MJB

Date FEB 2015 Ref. 15.03

Dwg No. P3 Rev.

0cm 2cm 4cm

Copyright mboothdesign Ltd. All dimensions in millimeters unless otherwise stated. Dimensions for setting out in existing buildings are to be checked and verified on site.