




PROPOSED FRONT ELEVATION
SCALE 1:100




PROPOSED SIDE ELEVATION
SCALE 1:100



PROPOSED REAR ELEVATION
SCALE 1:100

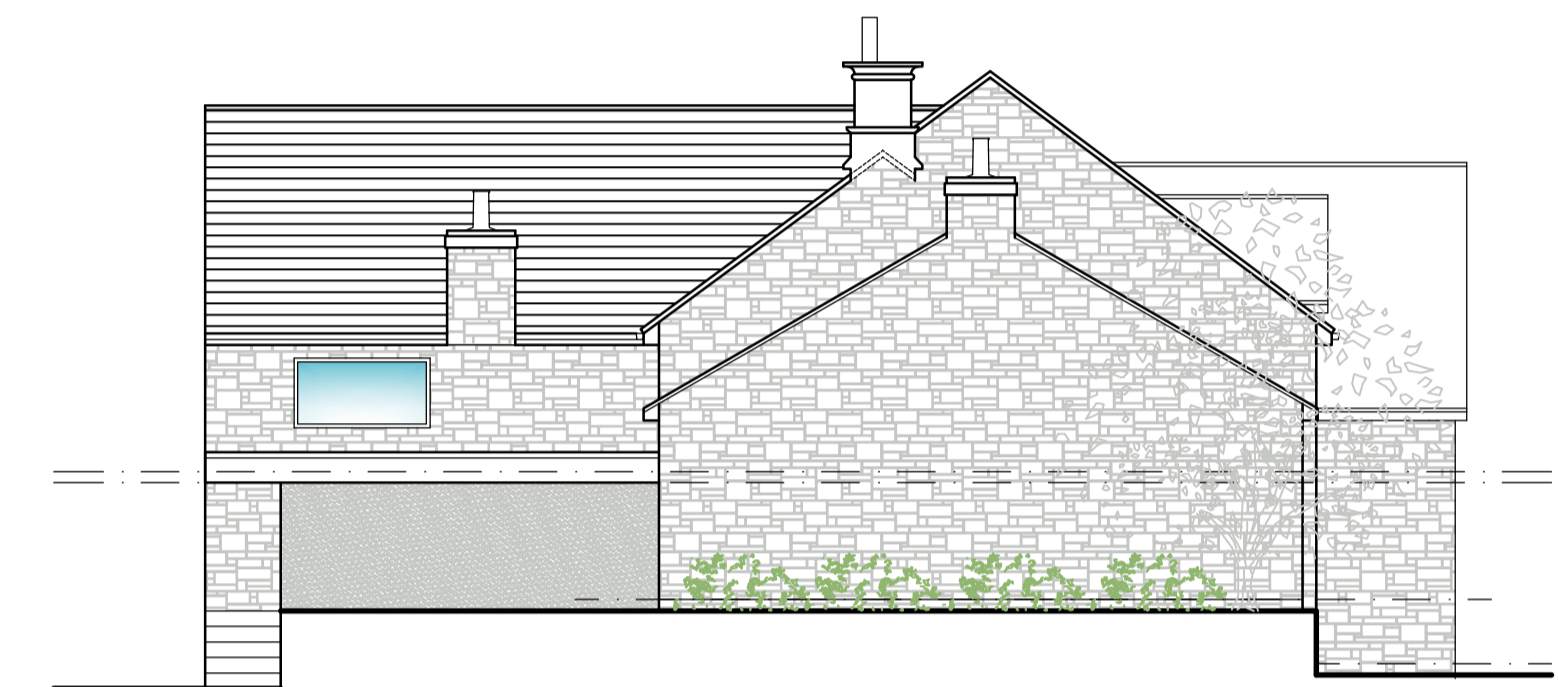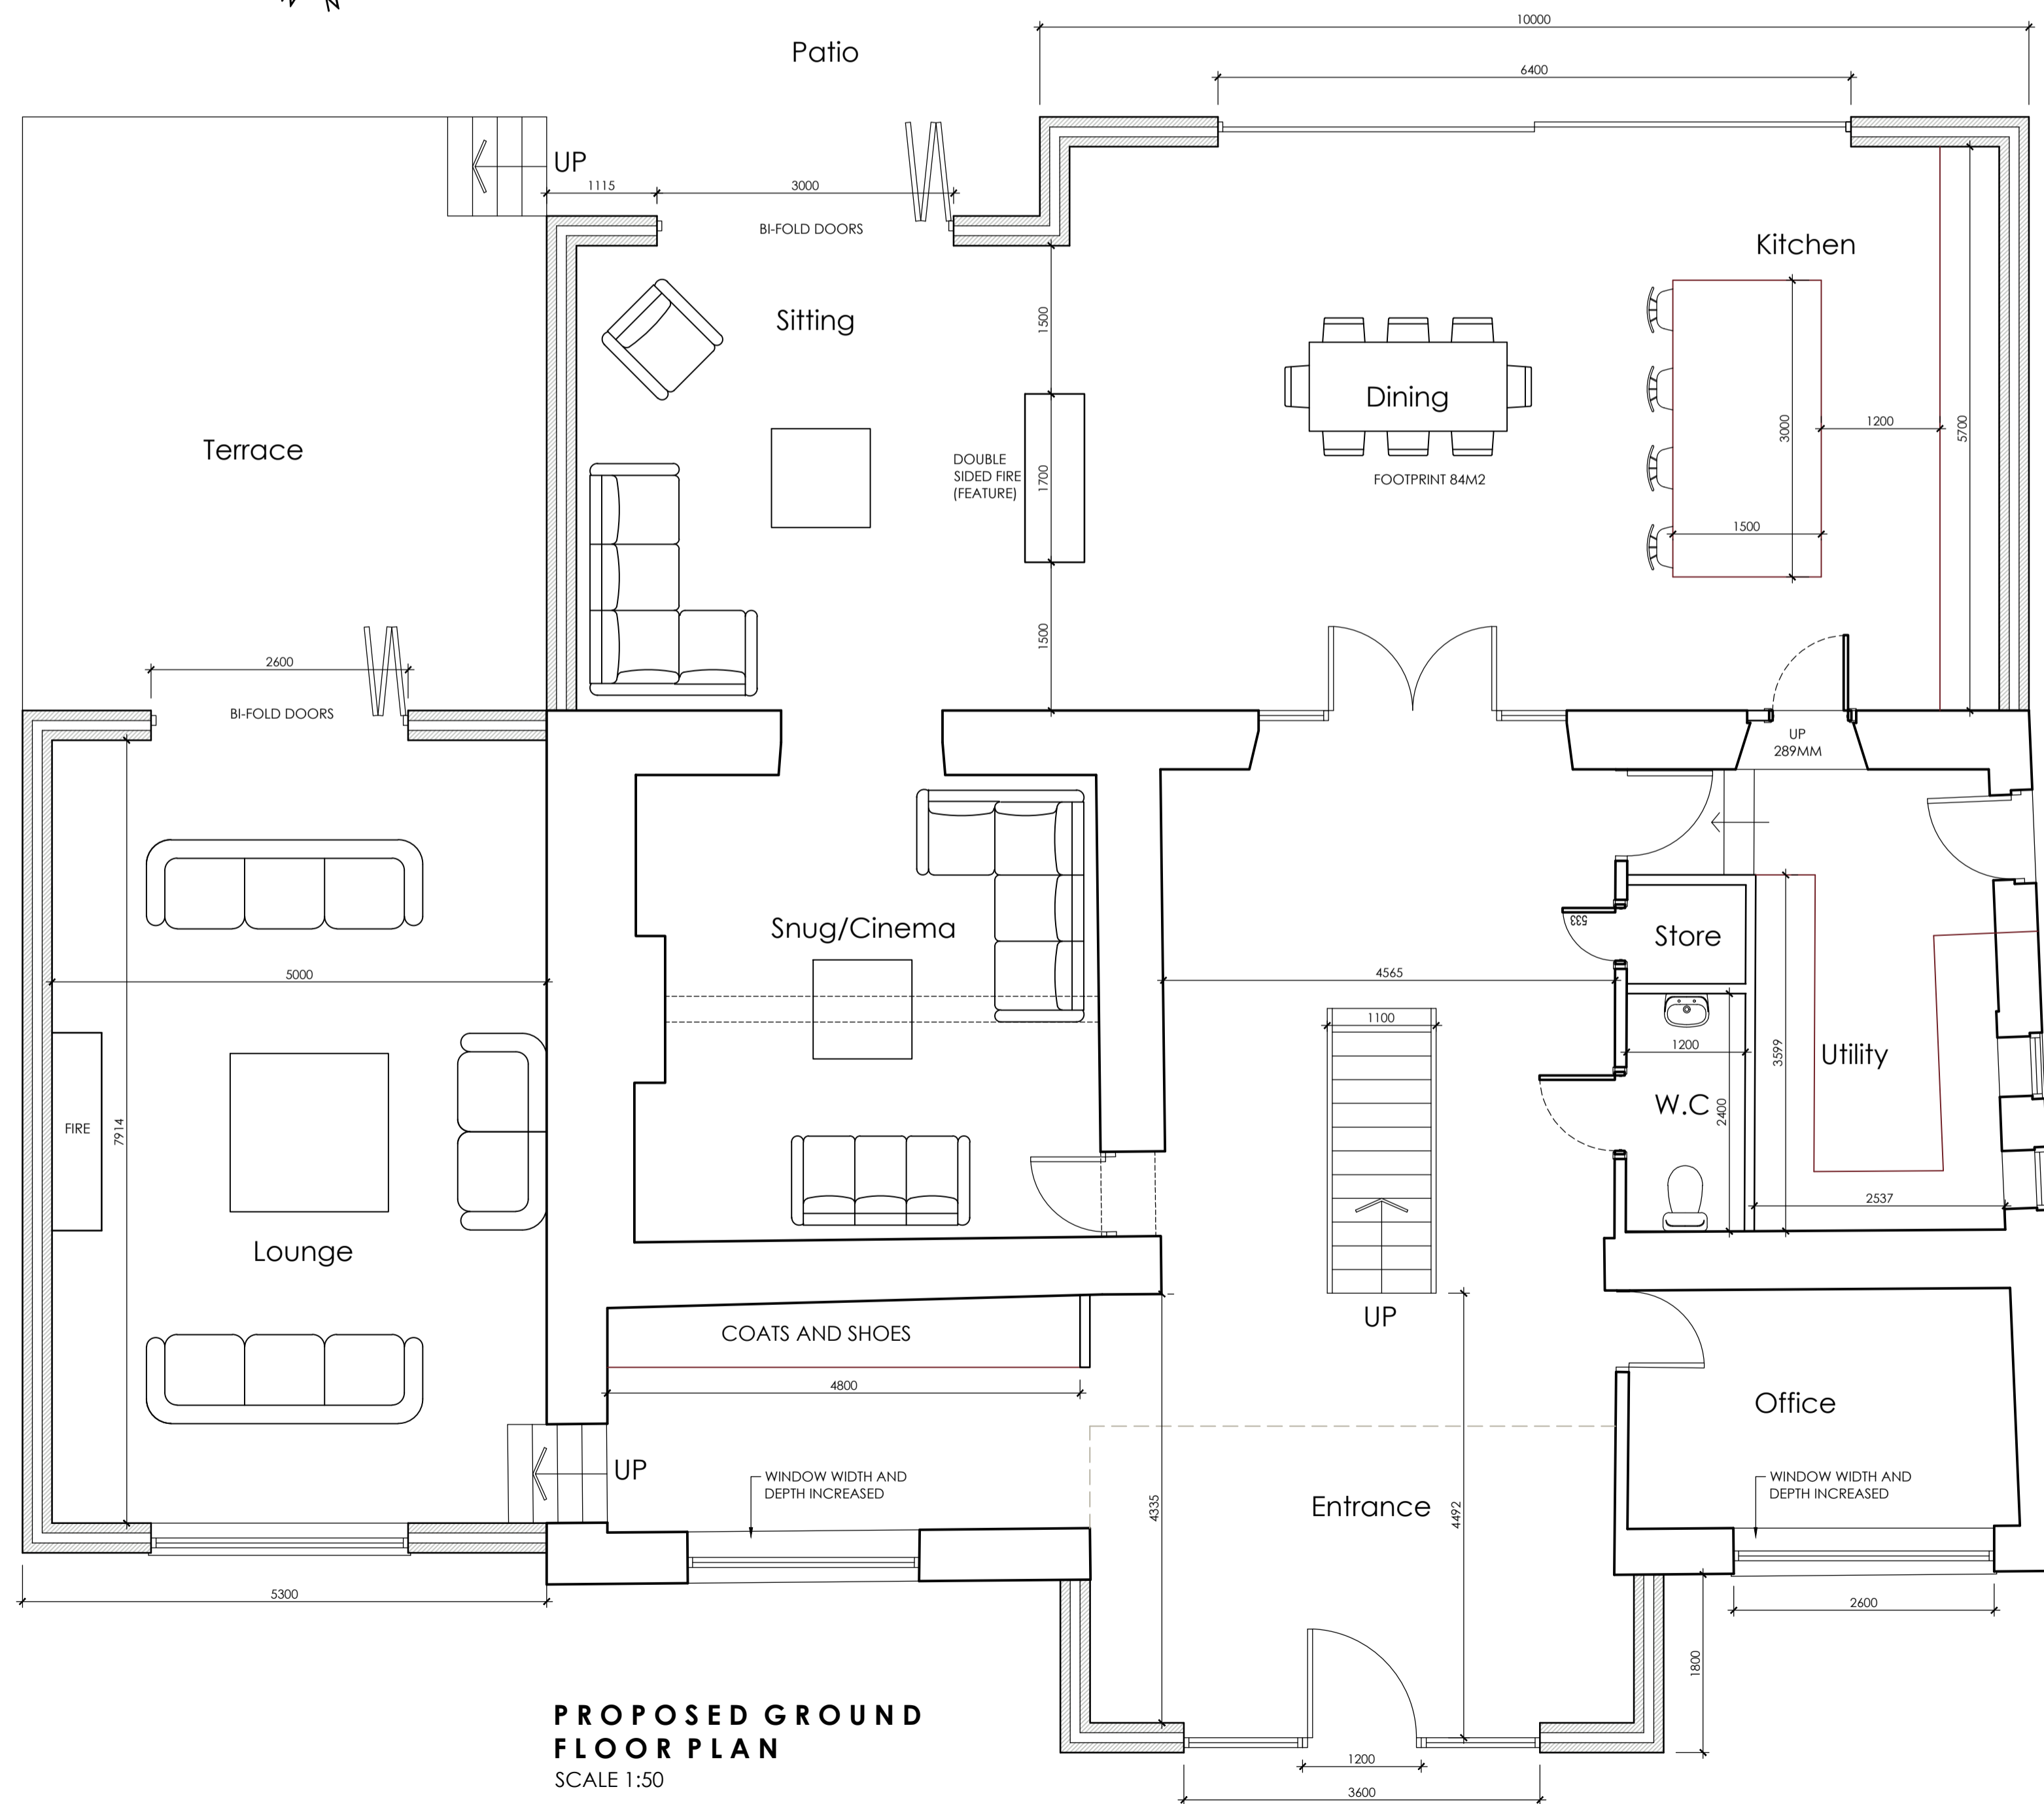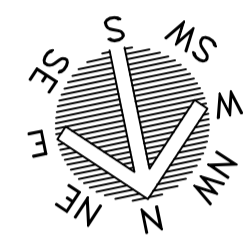

PROPOSED SIDE ELEVATION
SCALE 1:100

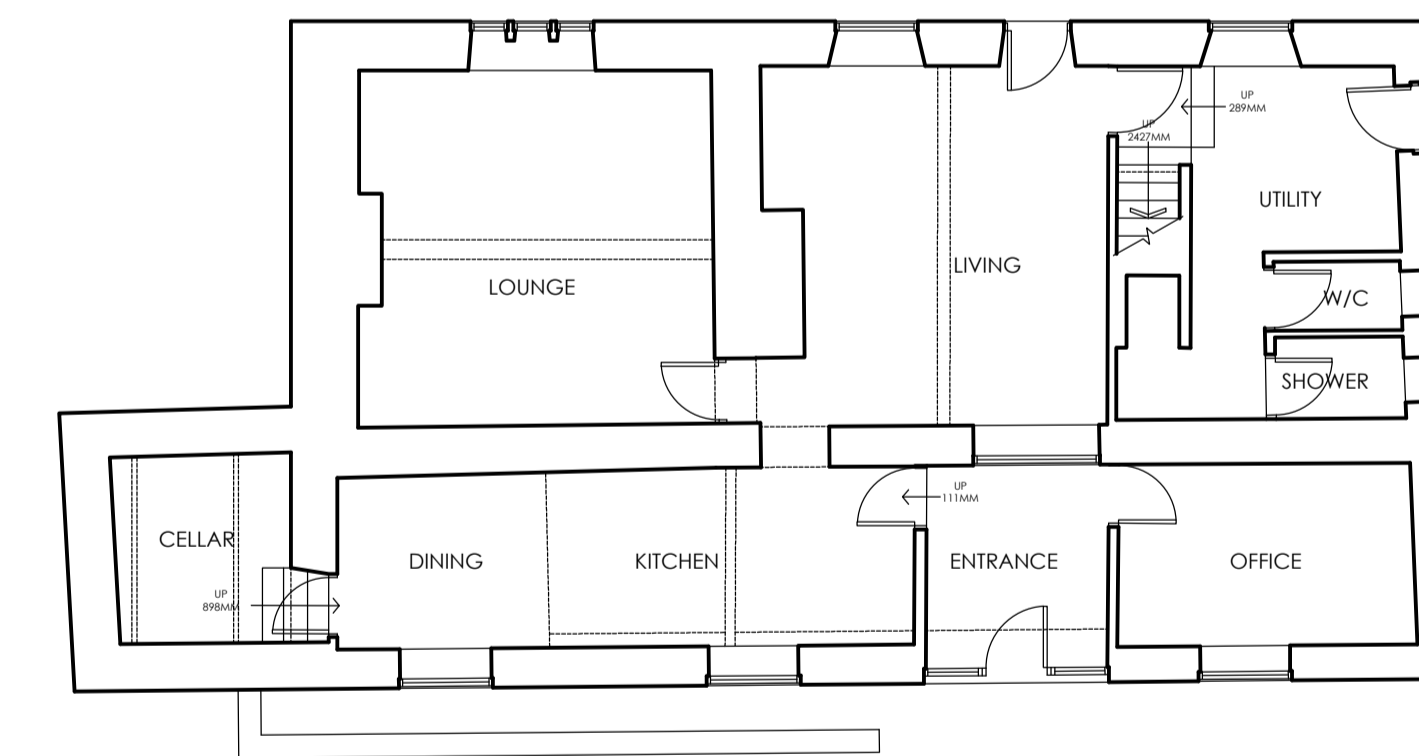

EXISTING GROUND FLOOR PLAN
SCALE 1:100

		OFFICE ONE, DRILL HALL, 11 EASTGATE, BARNSELEY, S70 2EU		Phone: 01226 208482 Email: info@whiteagus.co.uk Web: www.whiteagus.co.uk	
Project: PROPOSED ALTERATIONS AT OWL CROFT, CONE LANE, SILKSTONE BARNSELEY, S75 4PT			Client: MR SHAUN WEBBER		
Drawing Title: PLANS AND ELEVATIONS			Date: FEBRUARY 2026	Scale: 1:50 & 1:100 @ A1	Ref: 25-183
Date: 17/04/2026	Suffix: A	Description: LAYOUT REVISED	Date: 20/04/2026	Suffix: B	Description: LAYOUT REVISED
Dwg. No. 01			Rev. B		