





FRONT ELEVATION

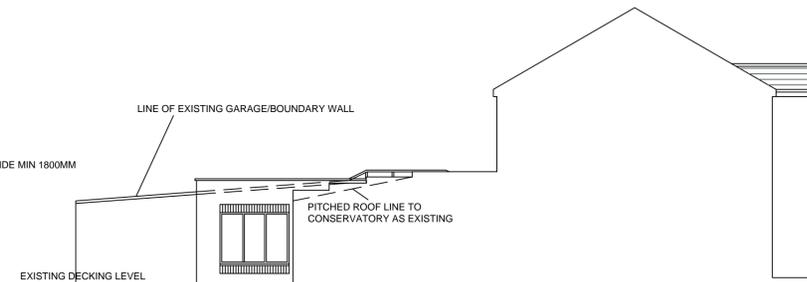


SIDE ELEVATION




SIDE ELEVATION

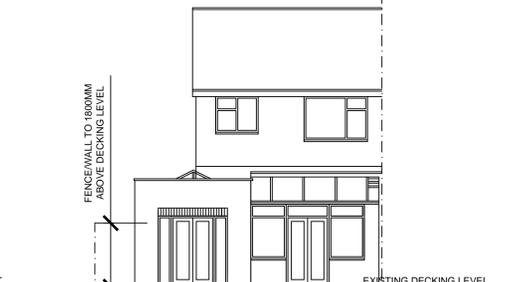


REAR ELEVATION

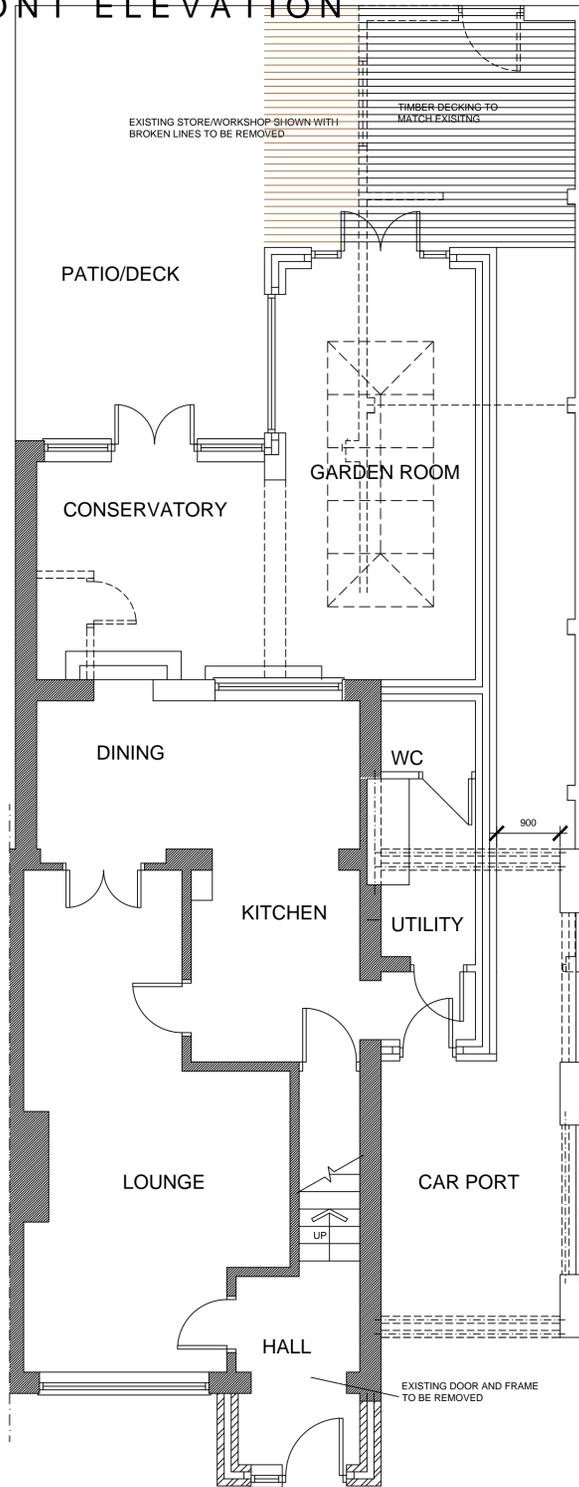


GROUND FLOOR PLAN AS PROPOSED

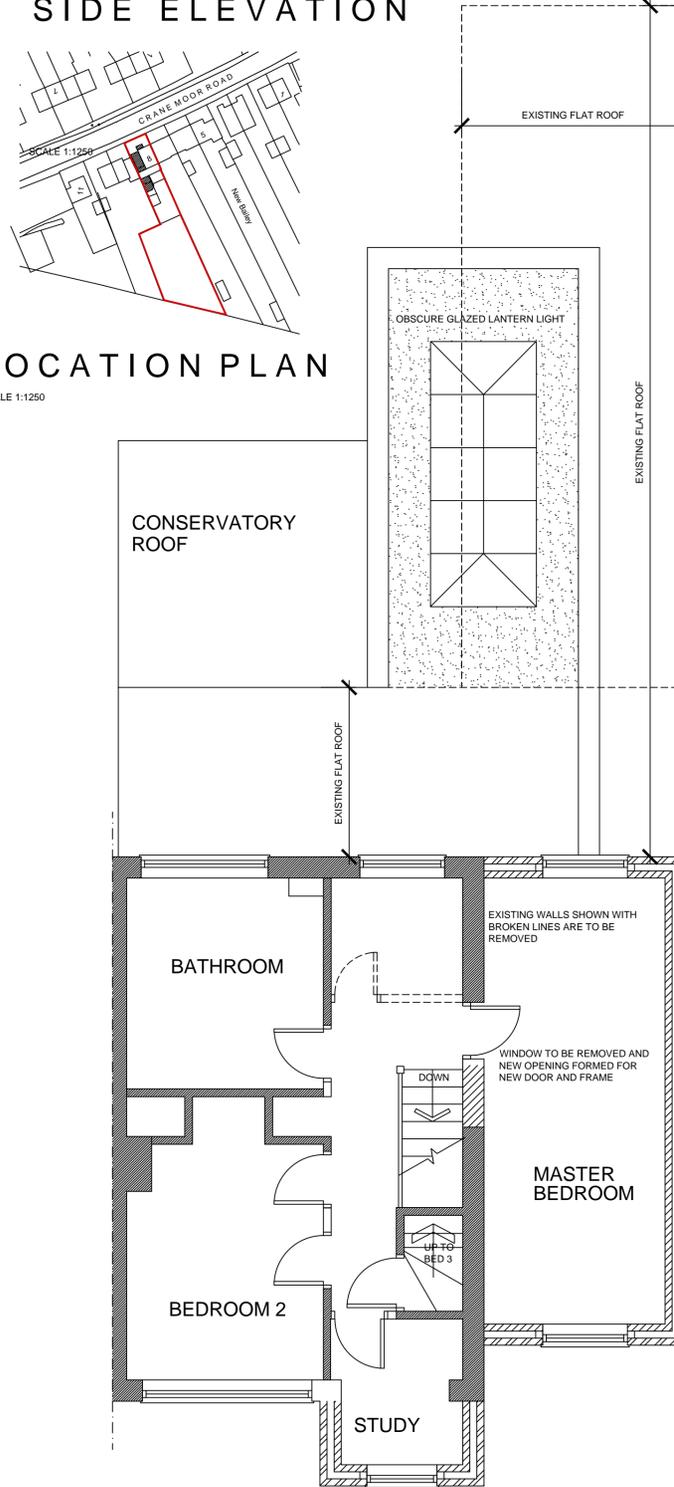

FIRST FLOOR PLAN AS PROPOSED

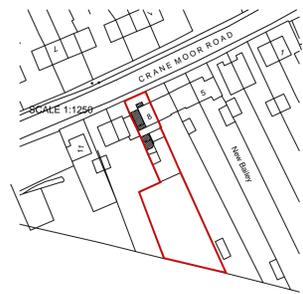

LOCATION PLAN SCALE 1:1250

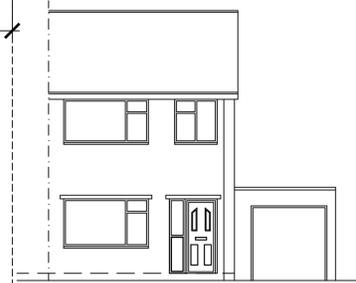


FRONT ELEVATION AS EXISTING




SIDE ELEVATION AS EXISTING




REAR ELEVATION AS EXISTING

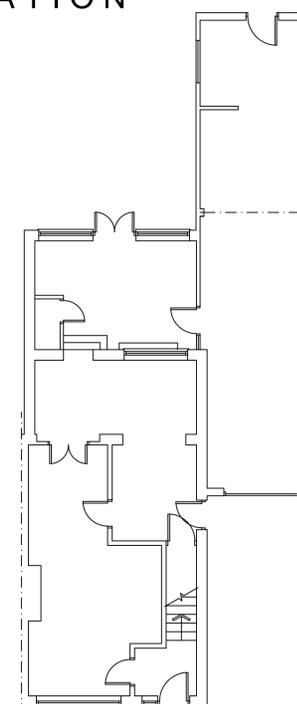

GROUND FLOOR AS EXISTING

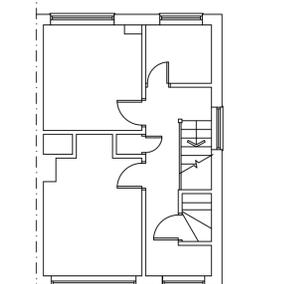

FIRST FLOOR AS EXISTING

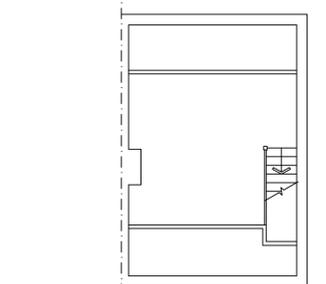

2ND FLOOR AS EXISTING

		8 MORSTON BUSINESS PARK, WHALEY ROAD, BARUGH GREEN, BARNESLEY, S75 1HQ		Phone: 01226 208482 Fax: 01226 283030 Email: info@whiteaguspартnership.co.uk Web: www.whiteaguspартnership.co.uk	
ARCHITECTURAL SERVICES AND SURVEYORS				Client: MR & MRS RICHARDSON	
Project: PROPOSED EXTENSIONS AND ALTERATIONS AT 8 NEW BAILEY, CRANE MOOR SHEFFIELD, S35 7AT				Date: OCT 2013	
Drawing Title: PLANS AND ELEVATIONS				Scale: 1:50 & 1:100 @ A1	
Ref: 13-064				Dwg. No. 01 Rev. A	
Date	Suffix	Description	Date	Suffix	Description
07-11-13	A	REVISED TO CLIENTS REQUIREMENTS			