


FIRST FLOOR PLAN AS PROPOSED

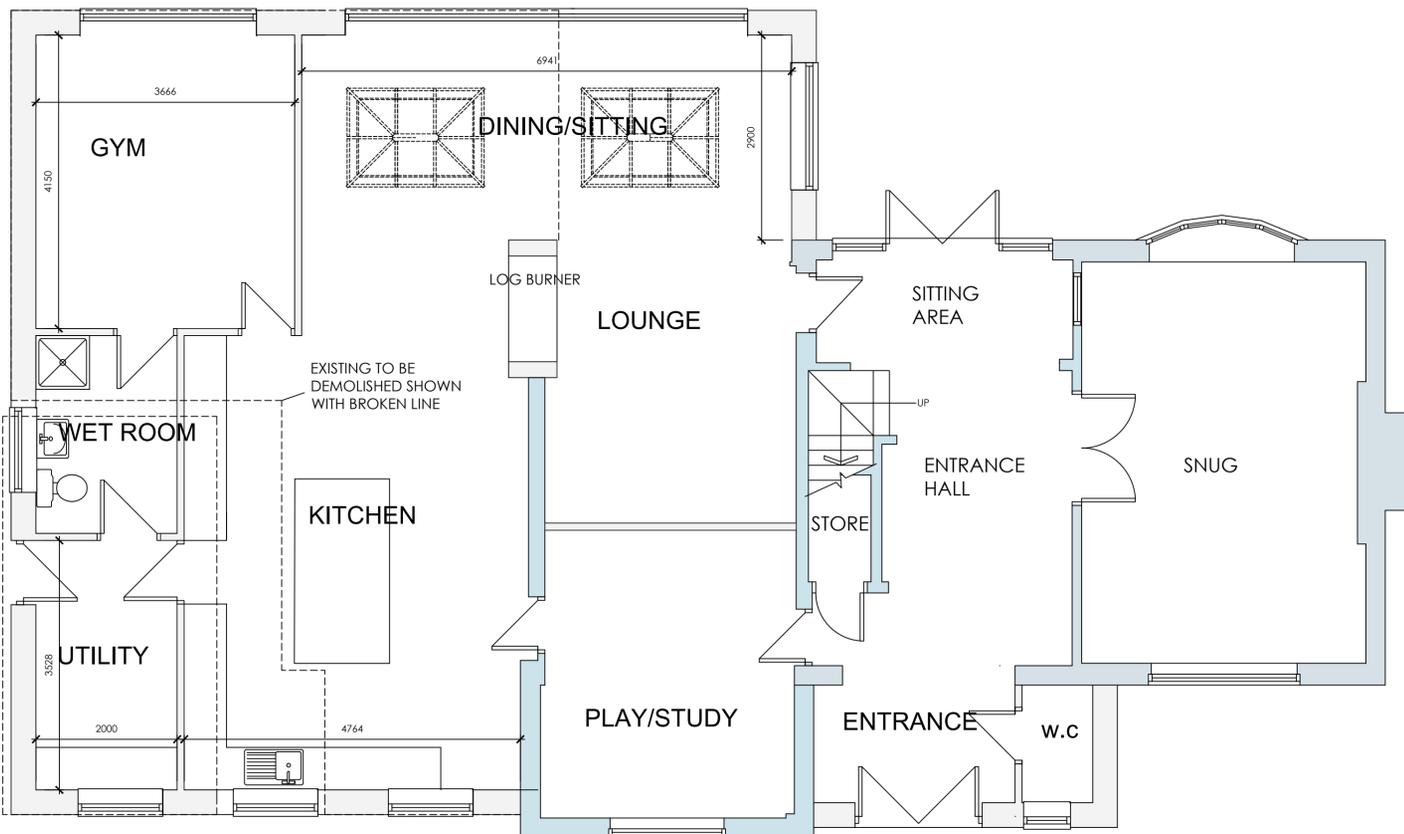

GROUND FLOOR PLAN AS PROPOSED



FRONT ELEVATION AS PROPOSED




SIDE ELEVATION AS PROPOSED



REAR ELEVATION AS PROPOSED



SIDE ELEVATION AS PROPOSED

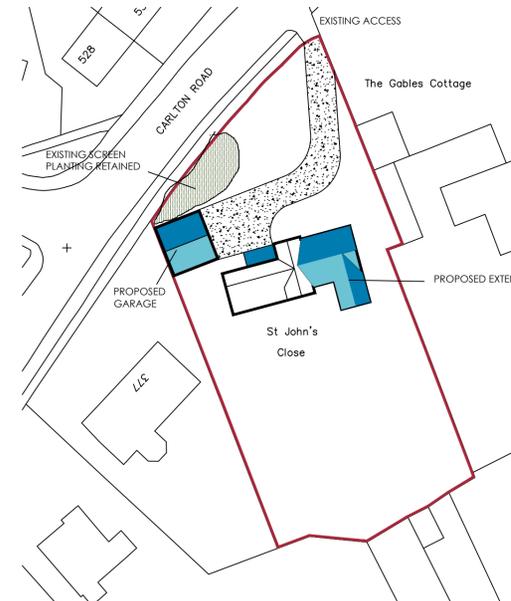

BLOCK PLAN AS PROPOSED SCALE 1:500



BLOCK PLAN AS PROPOSED SCALE 1:500



LOCATION PLAN SCALE 1:1250

			OFFICE ONE, DRILL HALL, 11 EASTGATE, BARNSELEY, S70 2EU			Phone: 01226 208482 Email: info@whiteagus.co.uk Web: www.whiteagus.co.uk			
Project: EXTENSIONS AND ALTERATIONS 379 CARLTON ROAD, BARNSELEY						Client: MR & MRS DOBSON			
Drawing Title: PLANS AND ELEVATIONS AS PROPOSED						Date: JULY 2025		Scale: 1:50 & 1:100 @ A1	
Ref: 25-035						Dwg. No.: 02		Rev.: E	
Date	Suffix	Description	Date	Suffix	Description				
18-08-25	A	REVISED TO CLIENTS REQUIREMENTS							
01-09-25	B	TOILET/ BALCONY REMOVED							
05-09-25	C	PATIO DOORS REVISED							
03-11-25	D	ADDITIONAL BLOCK PLAN ADDED FOR PLANNERS?							
07-11-25	E	ROOM NAMES AMENDED FOR 'WORK' PLANNERS							