





**PROPOSED FRONT ELEVATION**  
SCALE 1:100

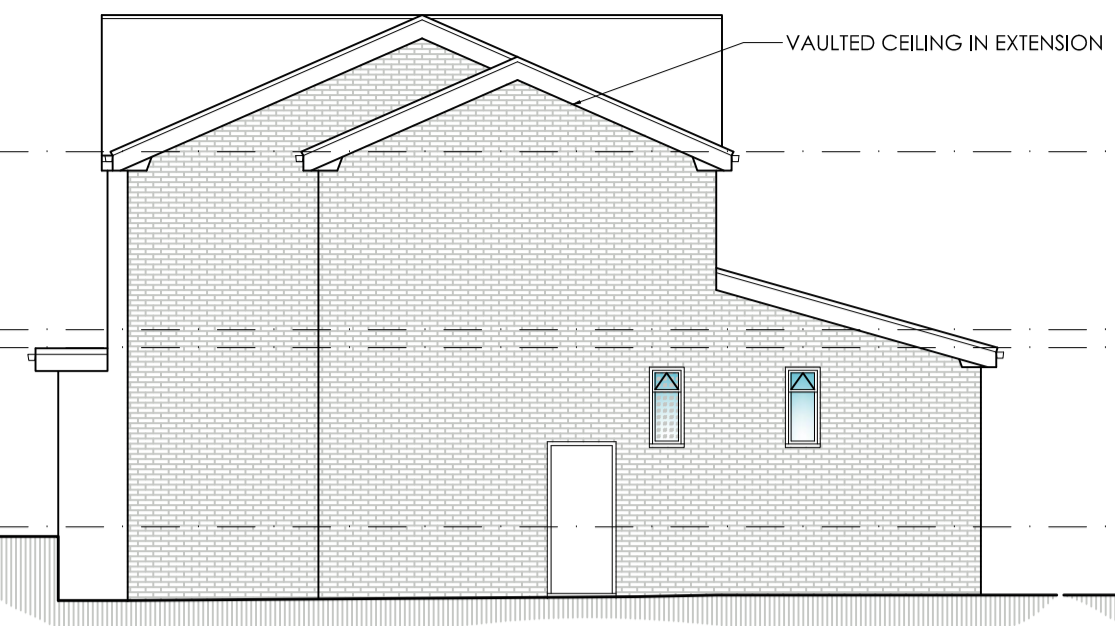

**PROPOSED SIDE ELEVATION**  
SCALE 1:100




**PROPOSED REAR ELEVATION**  
SCALE 1:100

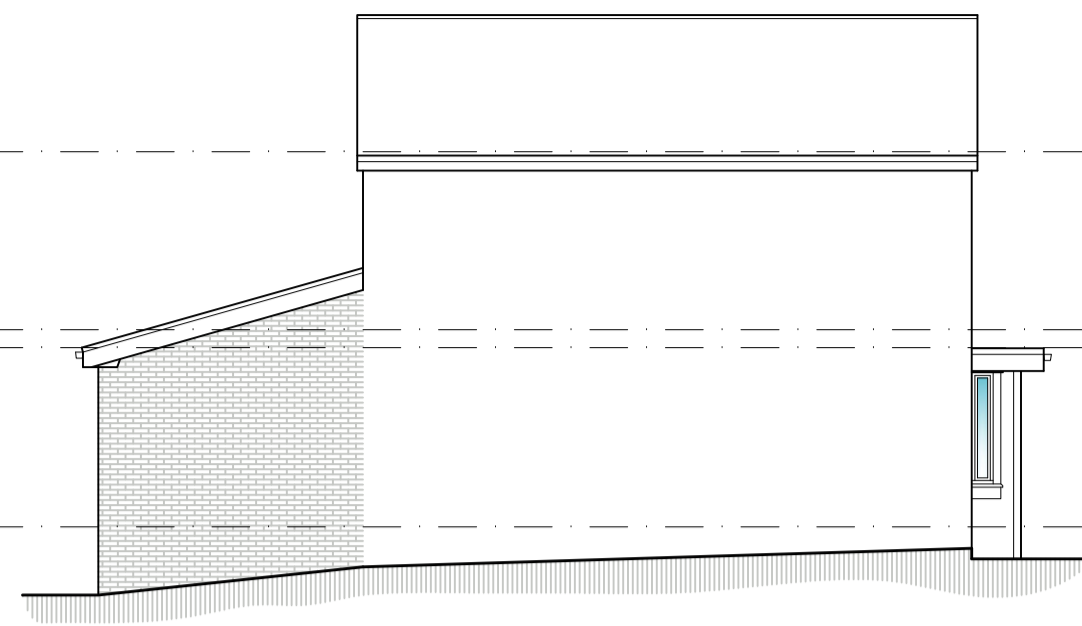

**PROPOSED SIDE ELEVATION**  
SCALE 1:100




**EXISTING FRONT ELEVATION**  
SCALE 1:100

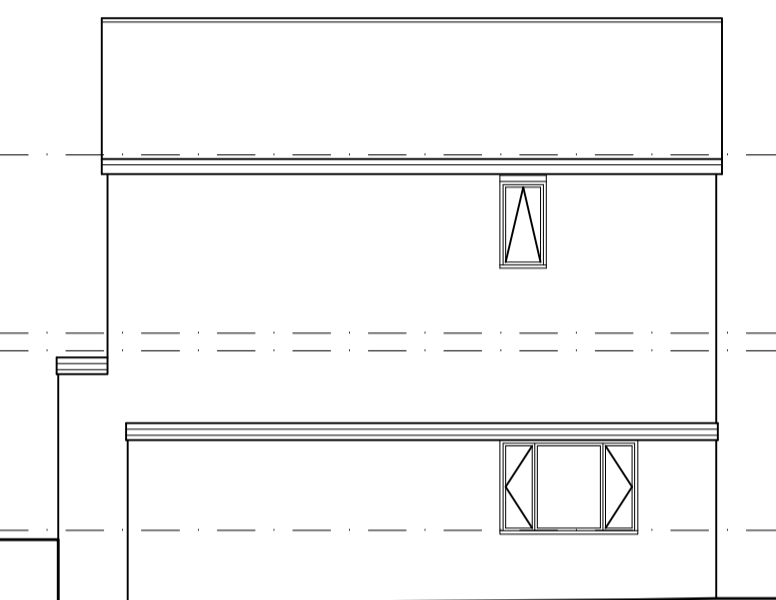


**EXISTING SIDE ELEVATION**  
SCALE 1:100




**EXISTING REAR ELEVATION**  
SCALE 1:100

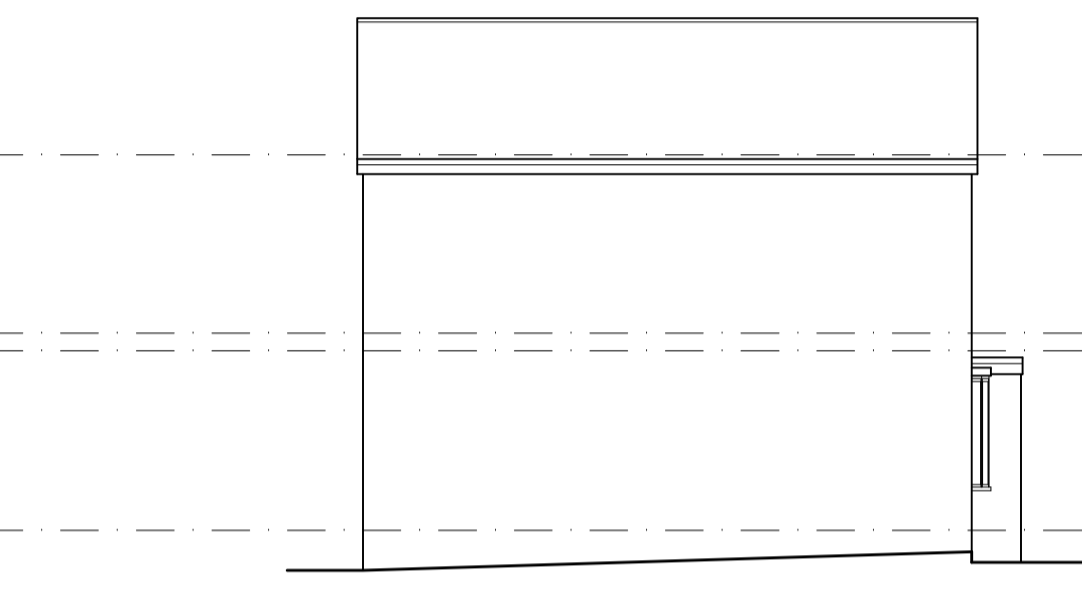


**EXISTING SIDE ELEVATION**  
SCALE 1:100

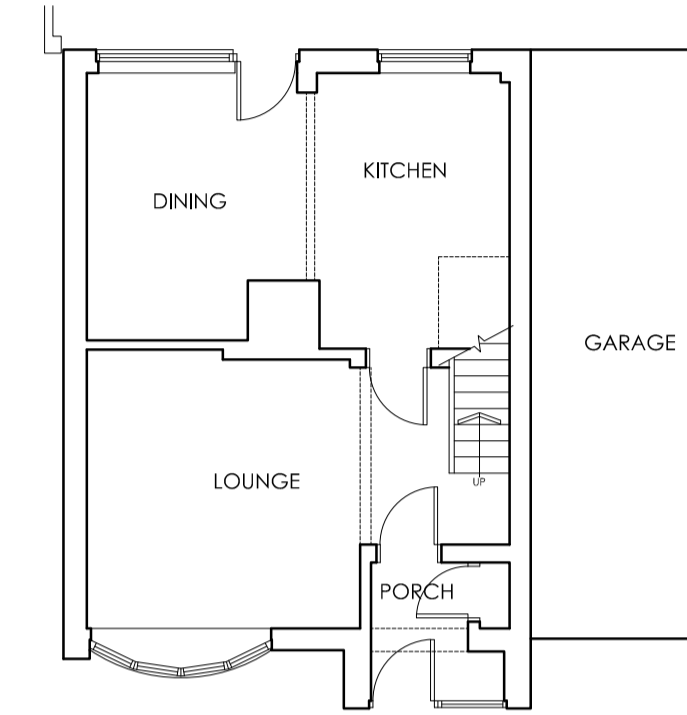


**EXISTING GROUND FLOOR PLAN**  
SCALE 1:100

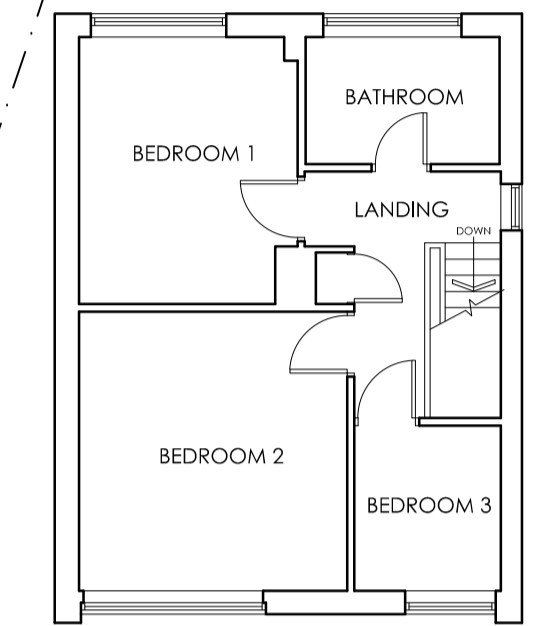


**EXISTING FIRST FLOOR PLAN**  
SCALE 1:100

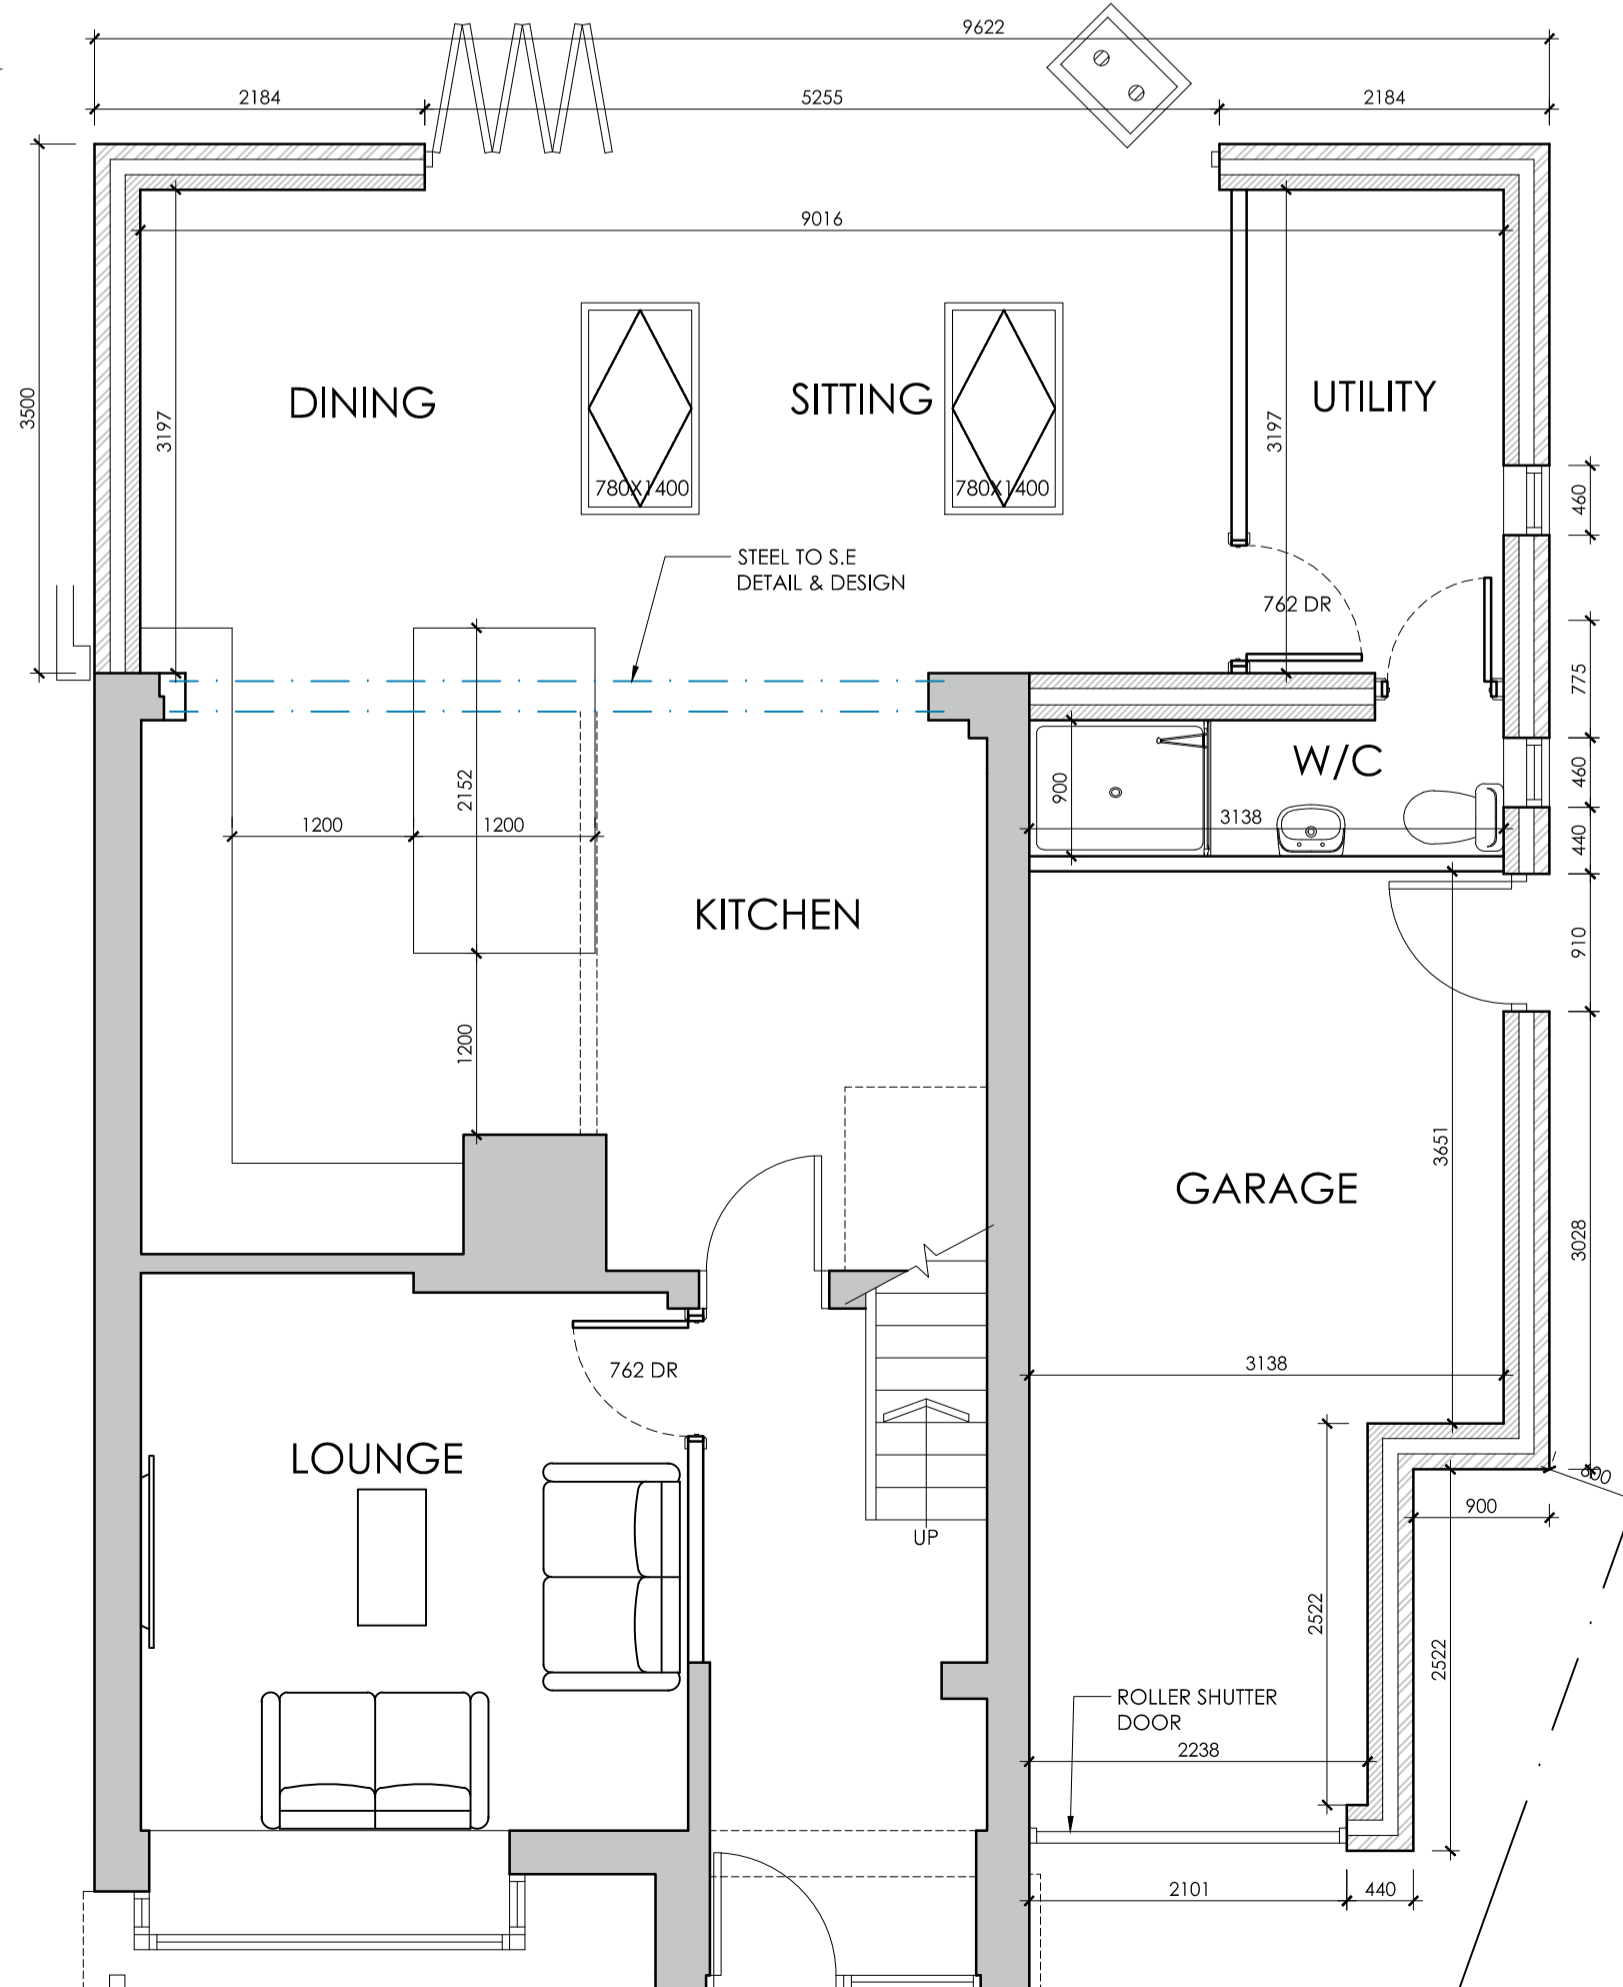


**PROPOSED GROUND FLOOR PLAN**  
SCALE 1:50

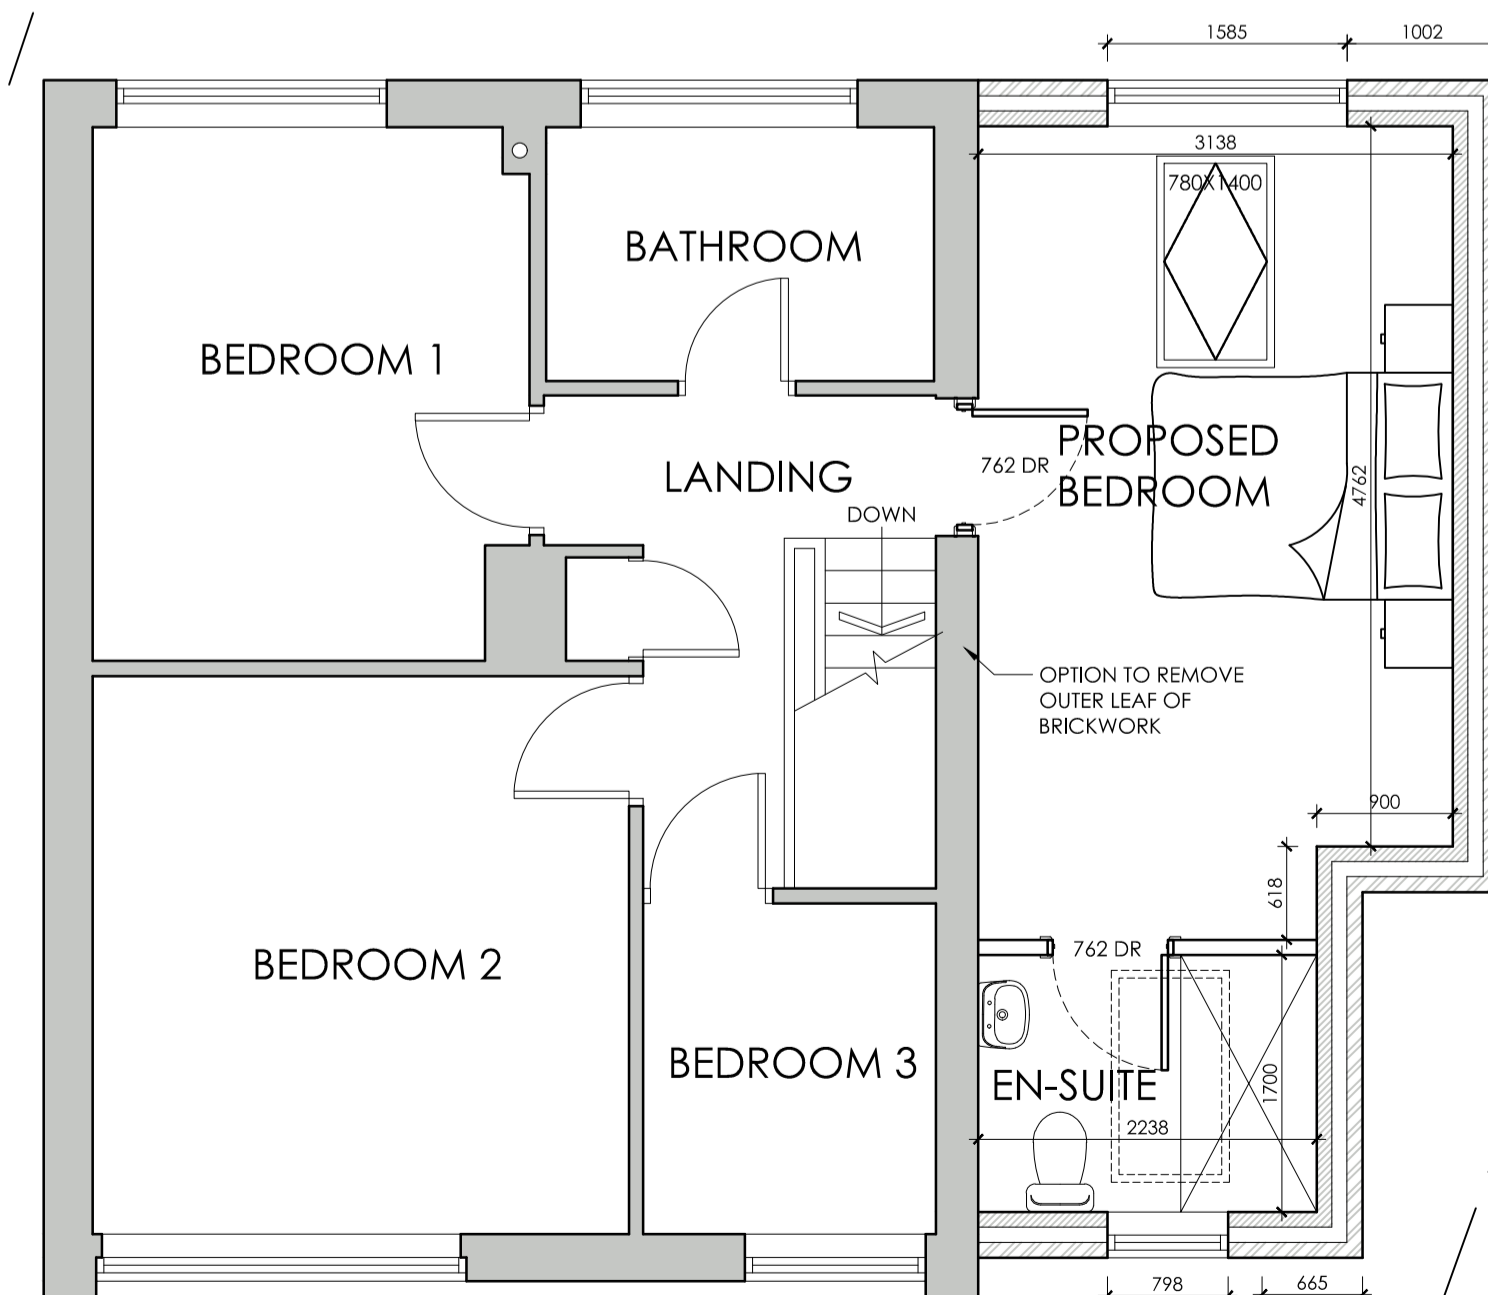

**PROPOSED FIRST FLOOR PLAN**  
SCALE 1:50

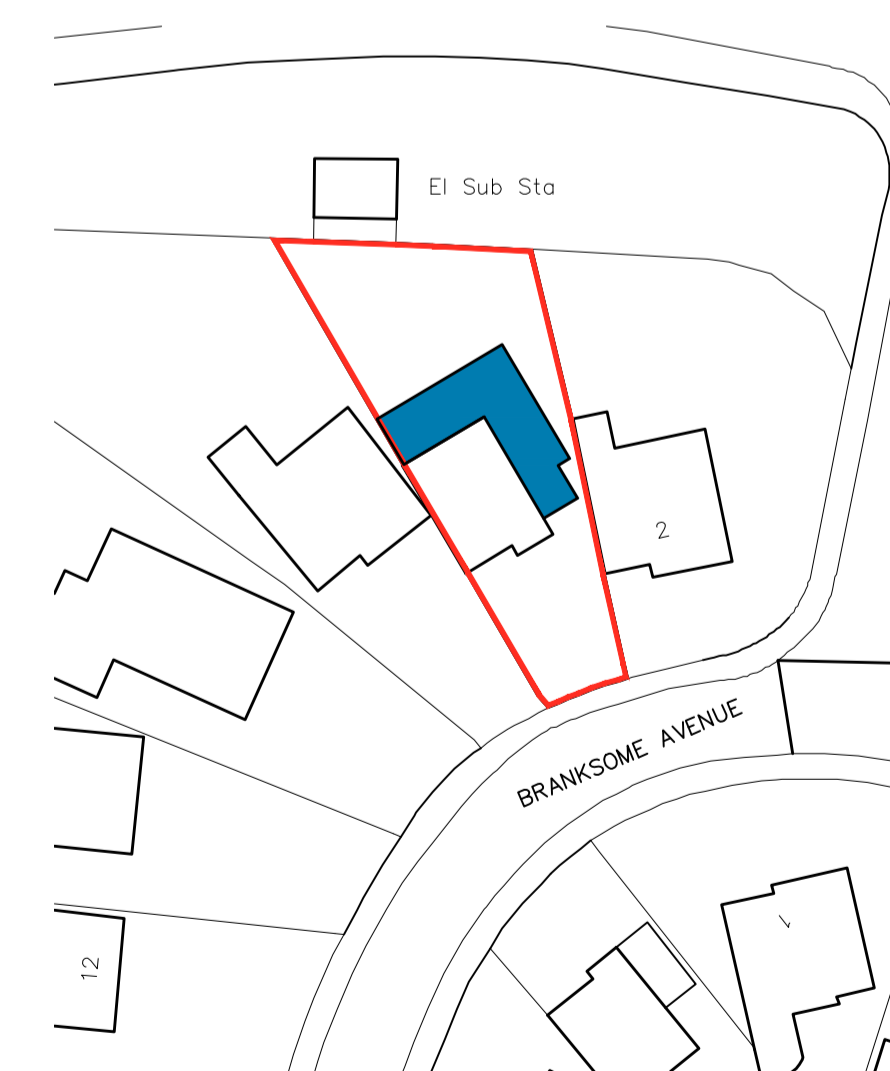

**BLOCK PLAN**  
SCALE 1:500

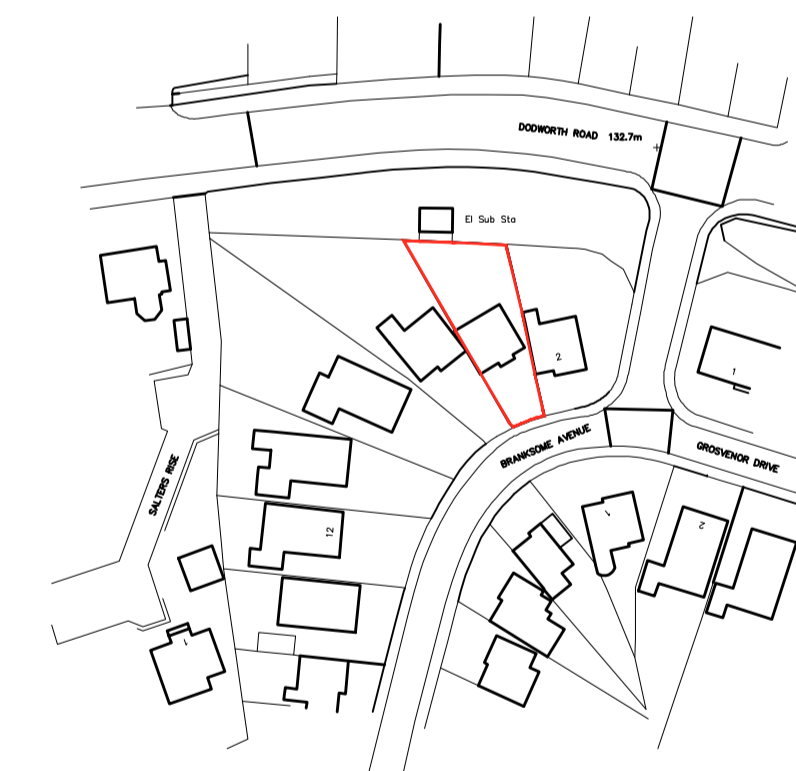

**LOCATION PLAN**  
SCALE 1:1250

|   |        |   |      |  |             |
|---|--------|---|------|--|-------------|
|   |        | OFFICE ONE,<br>34 VICTORIA ROAD,<br>BARNSELY, S70 2BU |      | Phone: 01226 208482<br>Email: info@whiteaguspартnership.co.uk<br>Web: www.whiteaguspартnership.co.uk |             |
| ARCHITECTURAL SERVICES  |        |   |      | Client: MRS A IBBESON  |             |
| Project: PROPOSED EXTENSION AT 4 BRANKSOME AVENUE BARNSELY, S70 6HX |        |   |      | Date: NOVEMBER 2021<br>Scale: 1:50 & 1:100 @ A1  |             |
| Drawing Title: PLANS AND ELEVATIONS                                 |        |   |      | Ref: 21-191<br>Dwg. No: 01<br>Rev: C   |             |
| Date  | Suffix | Description   | Date | Suffix   | Description |
| 24/11/2021  | A      | REVISED TO CLIENTS REQUIREMENTS                       |      |  |             |
| 07/01/2022  | B      | REVISED TO CLIENTS REQUIREMENTS                       |      |  |             |
| 21/01/2022  | C      | REVISED TO CLIENTS REQUIREMENTS                       |      |  |             |