


|             |         |
|-------------|---------|
| Drawing No. | Rev No. |
| MLS001 -002 |         |

DO NOT SCALE: Contractor to check all dimensions and report any omissions or errors

**NOTES**




EXISTING FRONT ELEVATION  
SCALE 1:100 AT A3

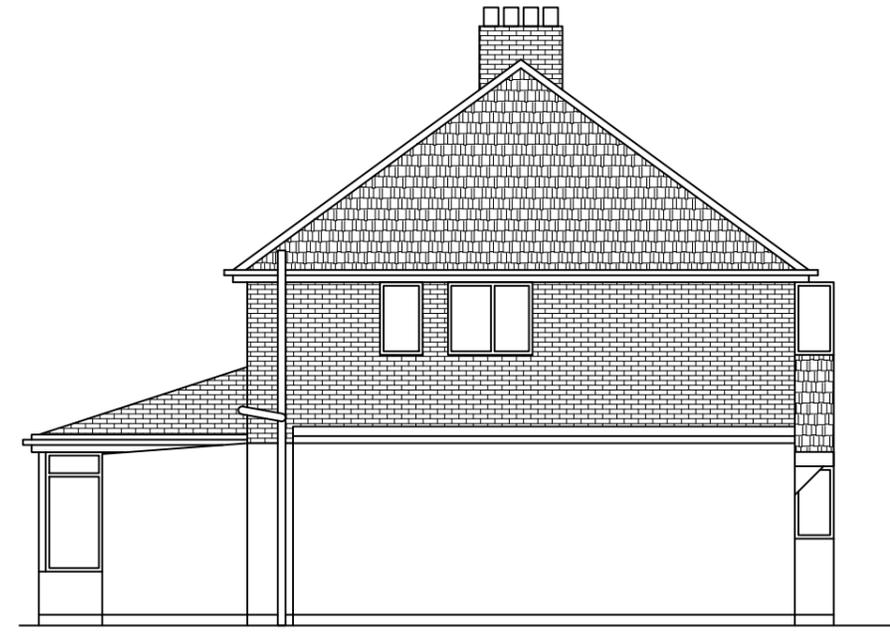

EXISTING END ELEVATION  
SCALE 1:100 AT A3



EXISTING REAR ELEVATION  
SCALE 1:100 AT A3

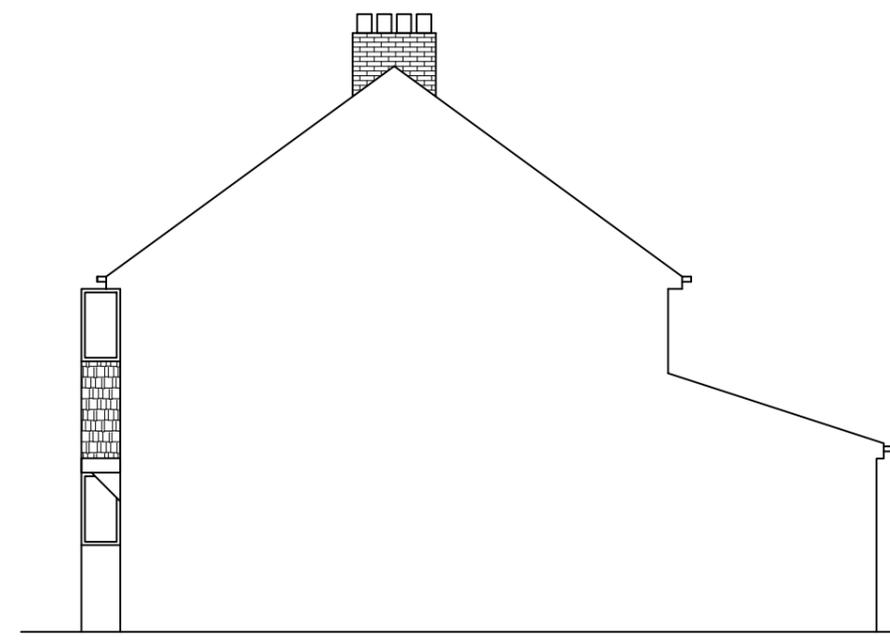

EXISTING END ELEVATION  
SCALE 1:100 AT A3

| Rev | Description | By | Chk | App | Date |
|-----|-------------|----|-----|-----|------|
|-----|-------------|----|-----|-----|------|

JRB DESIGNS Ltd  
1 Saville Road  
Cudworth  
Barnsley  
S72 8LT  
Tel: 01226 383542  
Fax: 01226 380078  
Mob: 07970 541192  
Email: john@jrbdesigns.co.uk

This drawing is copyright. © jrbdesigns Ltd.

Client **MRS L SMITH**

Drawing Title **EXISTING ELEVATIONS**

Address **5 CHEVIOT WALK  
POGMOOR  
BARNSELY  
S75 2HH**

Project Title: **PROPOSED TWO STOREY SIDE  
& SINGLE REAR EXTENSION**

Purpose of Issue: **PLANNING**

Drawing Status **FIRST ISSUE**

|                         |                    |                                   |
|-------------------------|--------------------|-----------------------------------|
| Scale at A3<br>AS SHOWN | Drawn By<br>JRB    | Date<br>18/05/2015                |
| Checked By              | Date<br>18/05/2015 | Approved By<br>Date<br>18/05/2015 |

|                              |                           |                      |
|------------------------------|---------------------------|----------------------|
| Project No.<br><b>MLS001</b> | Drawing No.<br><b>002</b> | Revision<br><b>-</b> |
|------------------------------|---------------------------|----------------------|

APPROVAL  INFORMATION  TENDER  CONTRACT  CONSTRUCTION