

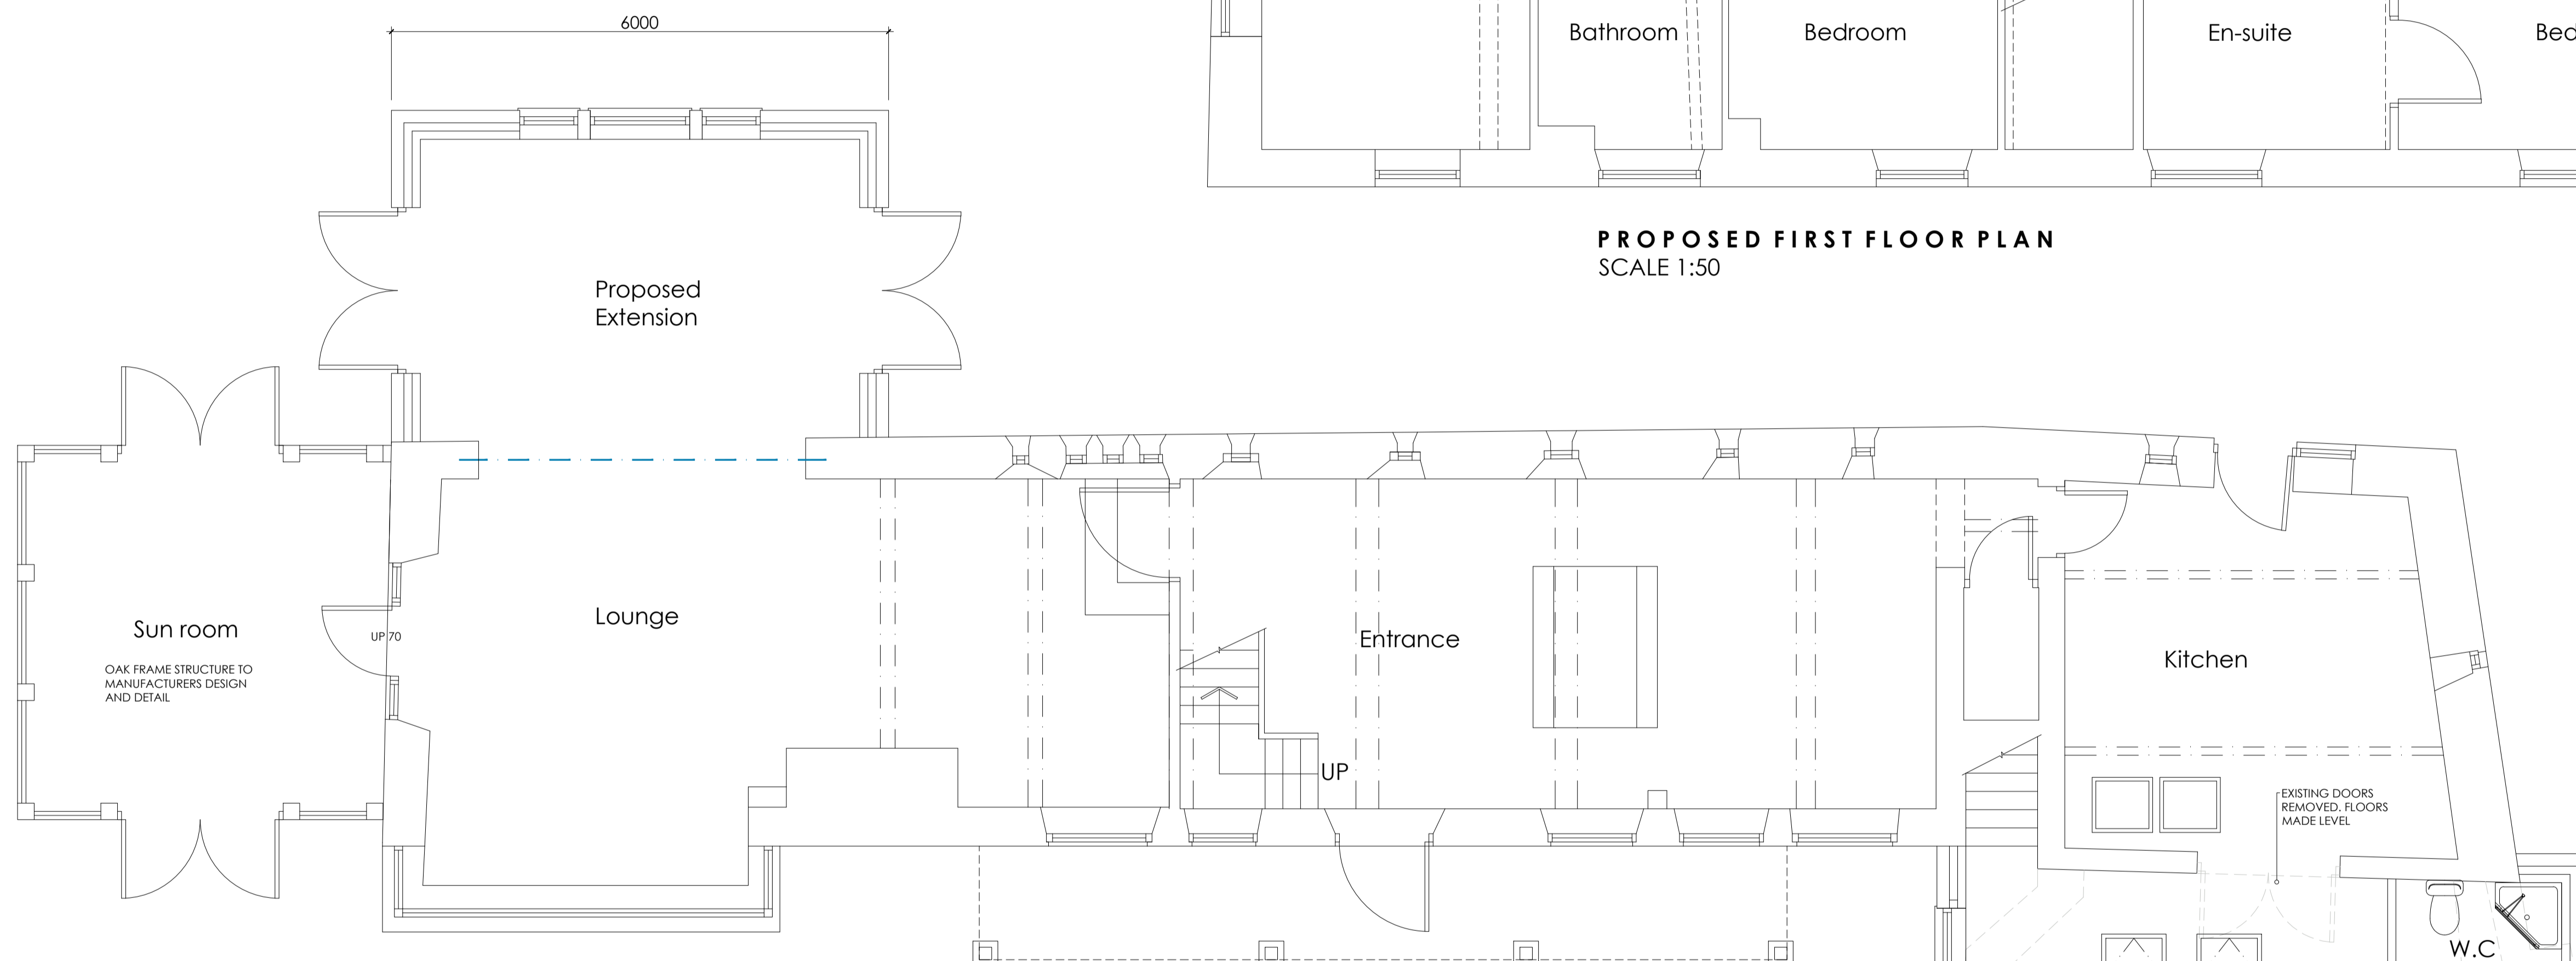


PROPOSED FIRST FLOOR PLAN
SCALE 1:50

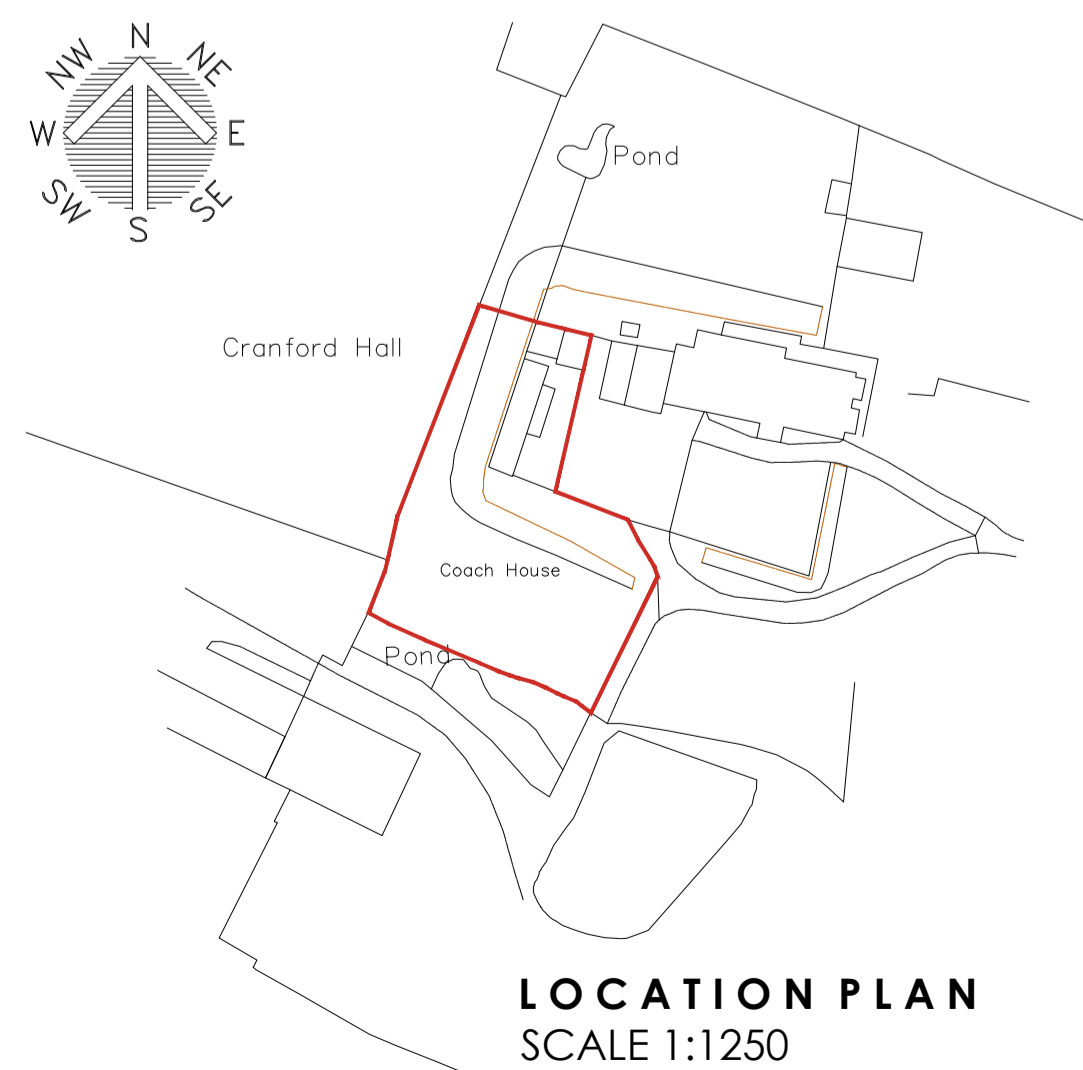

PROPOSED GROUND FLOOR PLAN
SCALE 1:50

EXISTING GARAGE STRUCTURE IS UN-STABLE AND WILL NOT BE SUITABLE FOR CONVERSION - THEREFORE IT IS RECOMMENDED TO DEMOLISH THE EXISTING STRUCTURE AND RE-BUILD

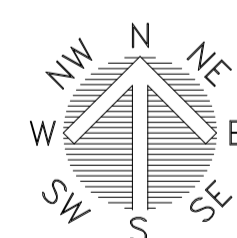

LOCATION PLAN
SCALE 1:1250

			8 MORSTON BUSINESS PARK, WHALEY ROAD, BARUGH GREEN, BARNSELY, S75 1HQ Email: info@whiteaguspartnership.co.uk Web: www.whiteaguspartnership.co.uk		
ARCHITECTURAL SERVICES AND SURVEYORS			Phone: 01226 208482 Fax: 01226 283030		
Project: PROPOSED EXTENSION AT COACH HOUSE, DONCASTER ROAD BARNSELY, S71 5EZ			Client: JAAN & PHILIPPA		
Drawing Title: PLANS		Date: JUNE 2018	Scale: 1:50 @ A1	Ref: 17-207	
		Dwg. No.: 01	Rev.: C		
Date	Suffix	Description	Date	Suffix	Description
09/07/2018	A	REVISED TO CLIENTS REQUIREMENTS			
16/07/2018	B	SUN ROOM REVISED			
10/09/2018	C	WINDOW REMOVED			