


Contractor must verify all dimensions on site before commencing any work or shop drawings.

If this drawing exceeds the quantities taken in any way, the building designers are to be informed before the work is initiated.


Only figured dimensions to be taken from this drawing. Do not scale off this drawing.

Drawing based on Ordnance Survey and/or existing record drawings – design and drawing content subject to Site Survey, Structural Survey, Site Investigations, Planning and Statutory Requirements and Approvals.

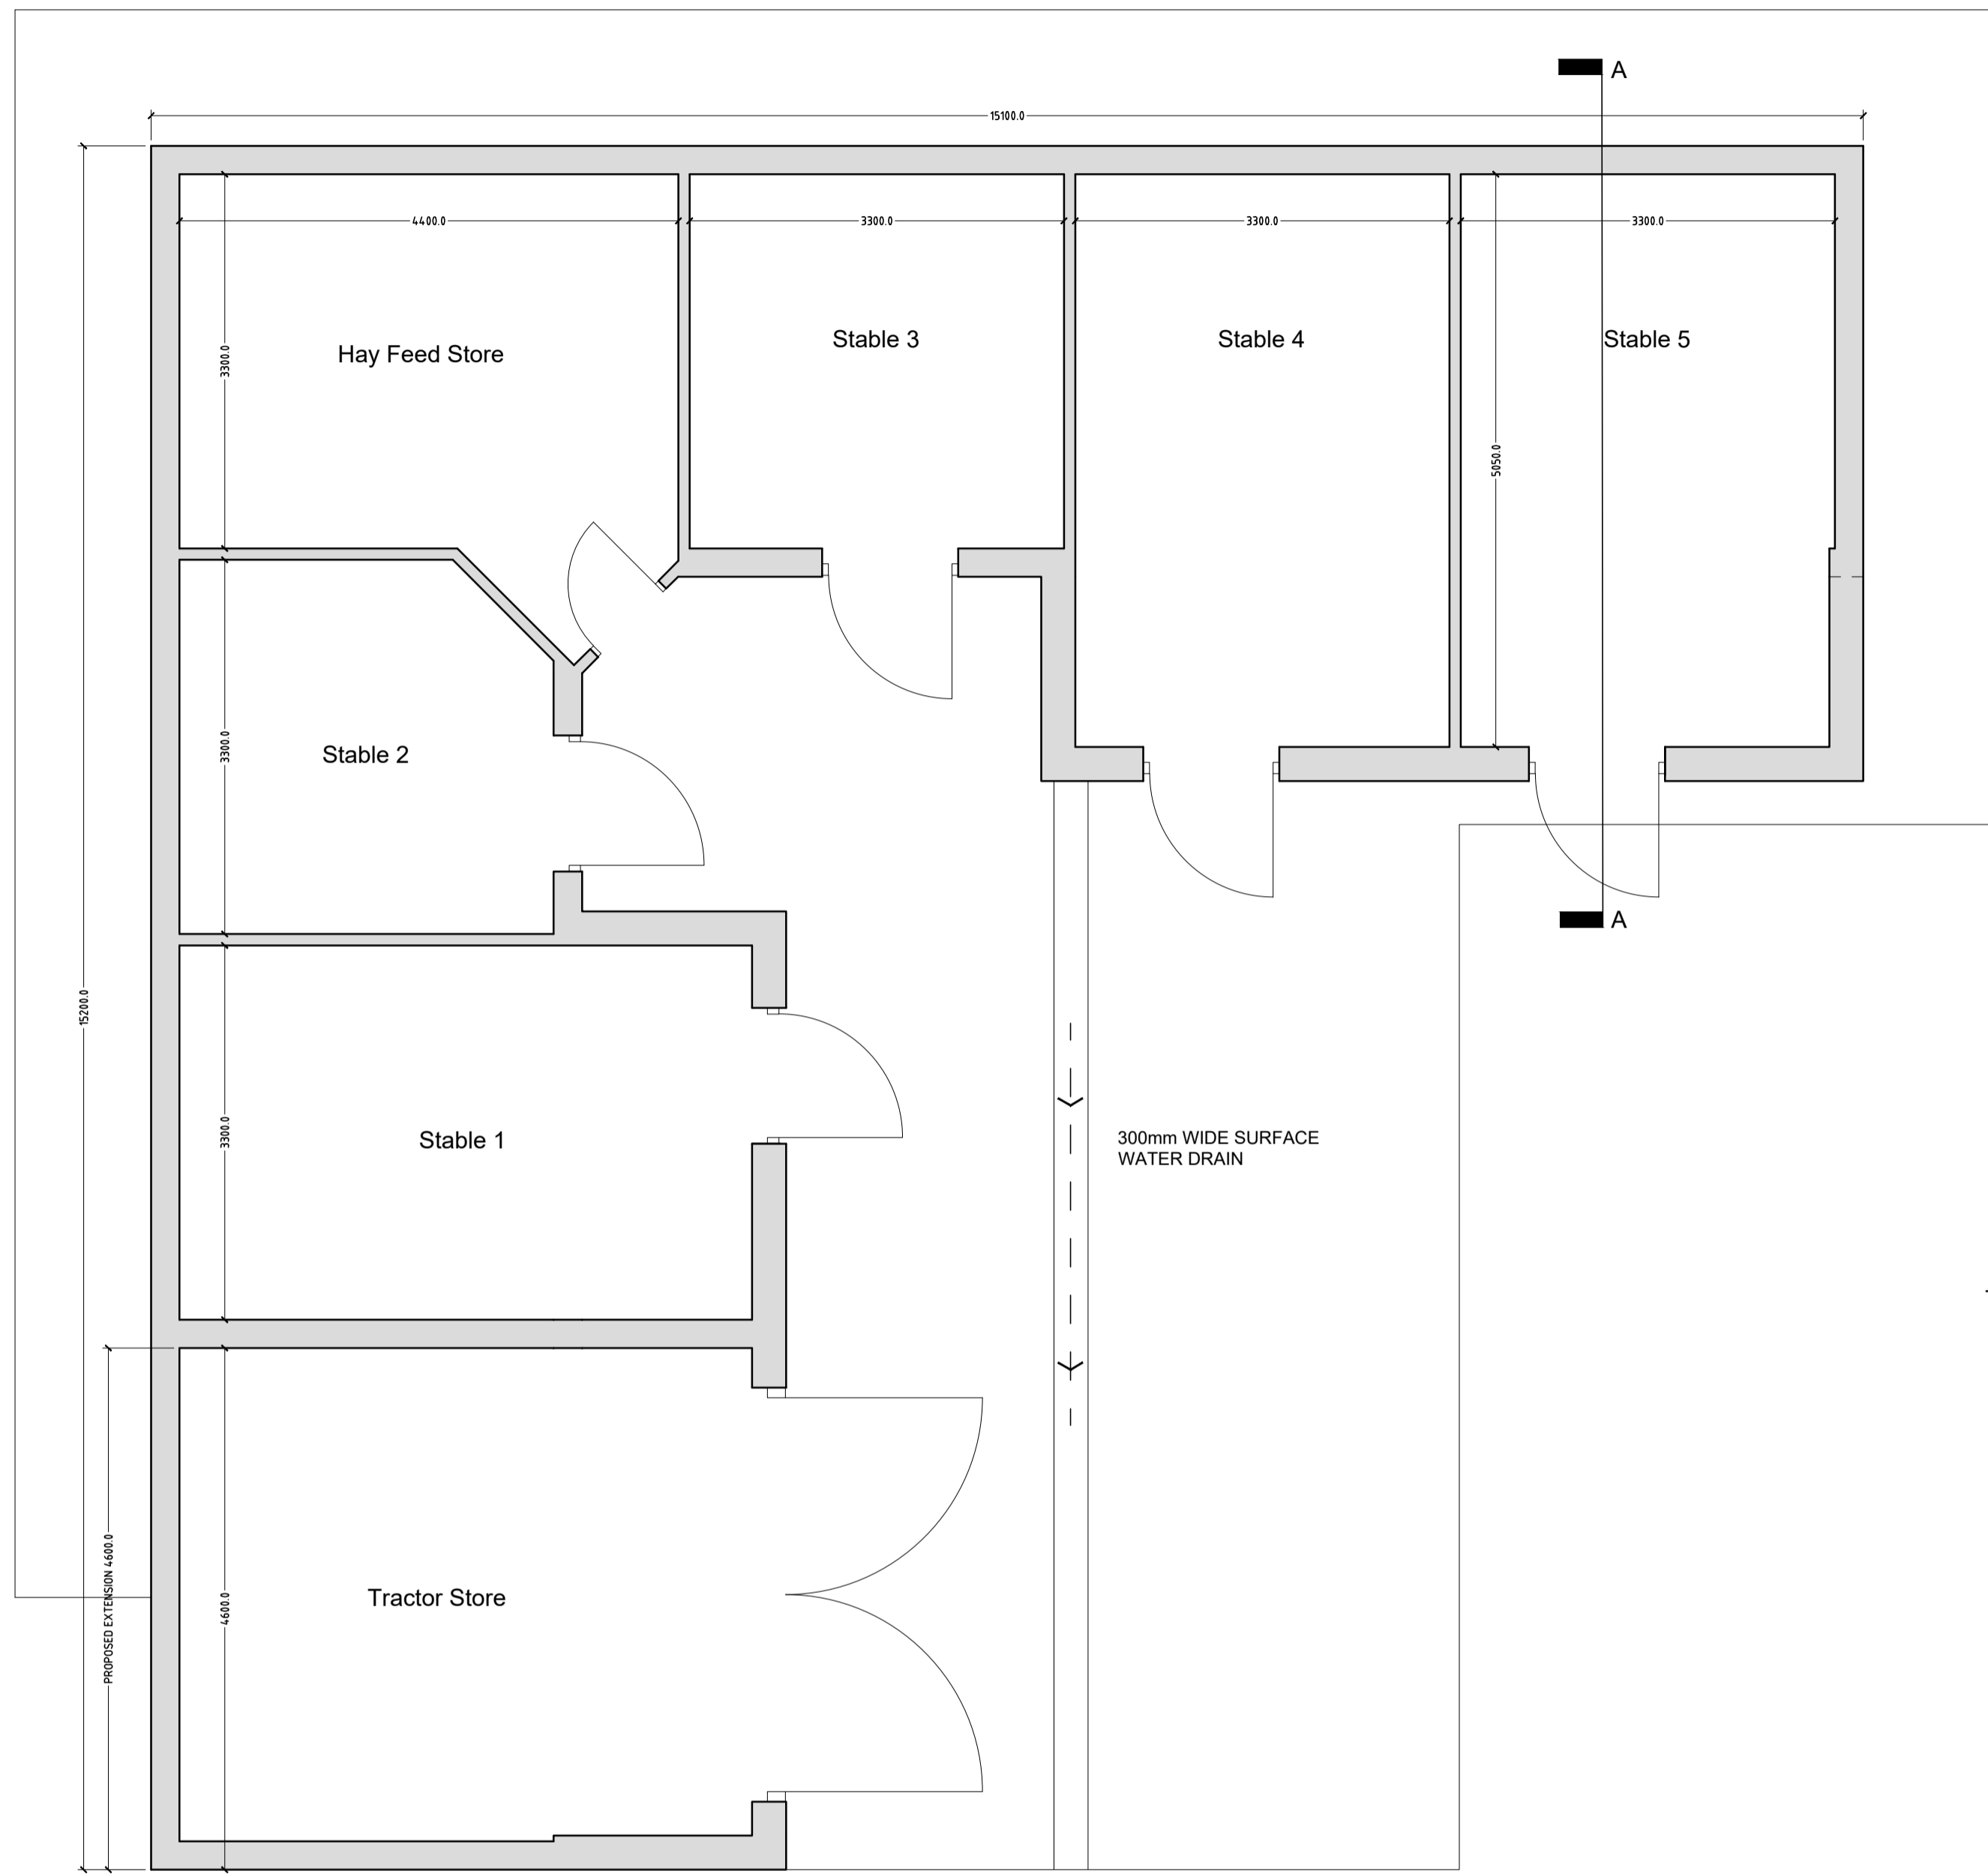


EXISTING FLOOR PLAN

1:50

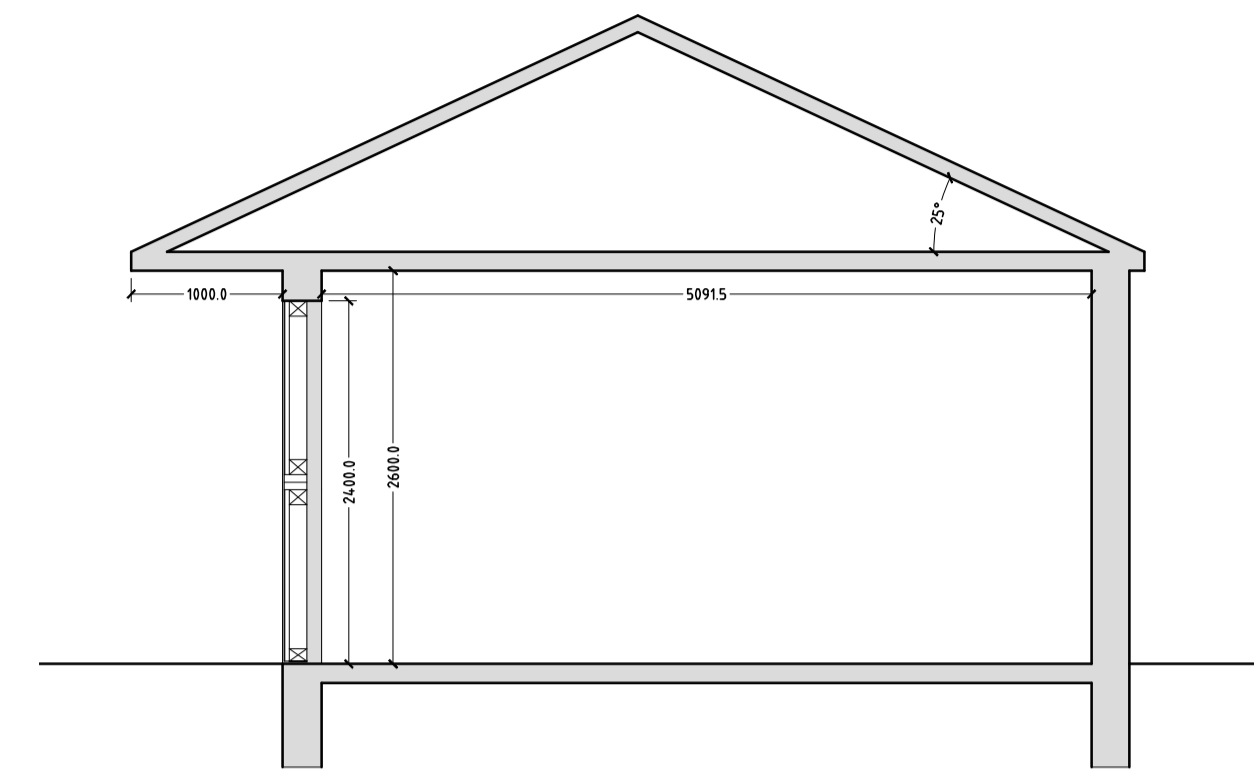

SECTION A-A

1:50

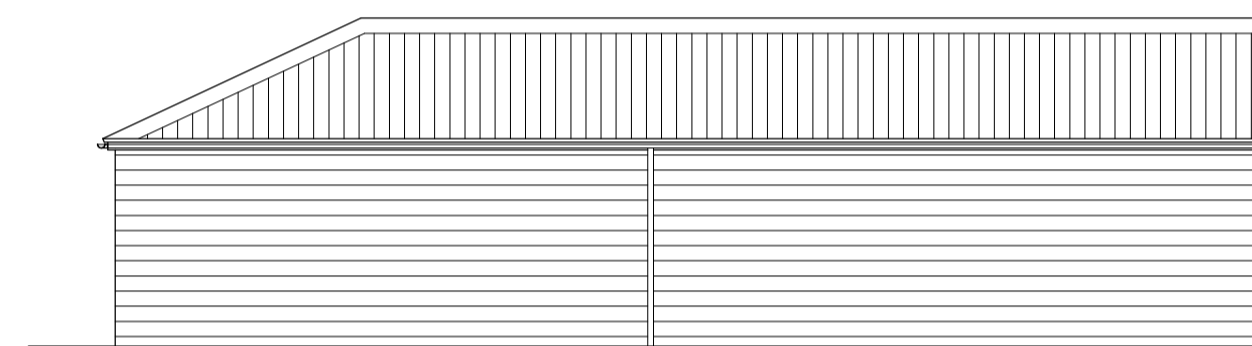


EXISTING SIDE ELEVATION

1:100



EXISTING FRONT ELEVATION

1:100

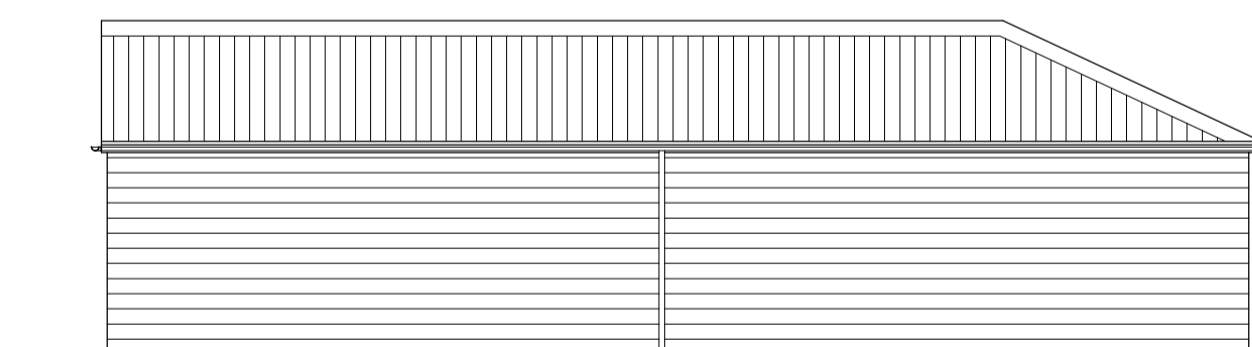

EXISTING REAR ELEVATION

1:100



EXISTING SIDE ELEVATION

1:100

Revision

**BAILEY ROSE**

Seven Brandon Court  
Outwood Wakefield WF1 2EN  
tel : 01924 871222  
fax : 05601 121164  
email : david@baileyrose.co.uk

Project

Stable Block  
50 Lee Lane  
Royston  
Barnsley  
S71 4RT

Drawing Title:

EXISTING ELEVATIONS  
PLAN & SECTION

Scale: Date:

As shown July 2021

Drawn: Checked:

RR DR

Drawing Number: Revision:

2021/204/01