




EXISTING FRONT
SCALE 1:100

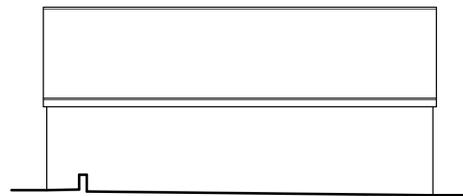


EXISTING SIDE
SCALE 1:100

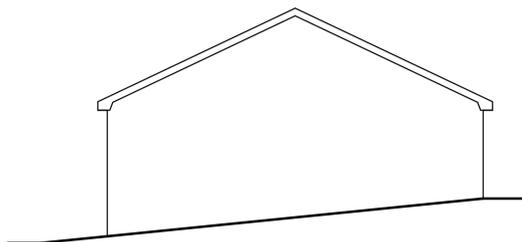

EXISTING REAR
SCALE 1:100

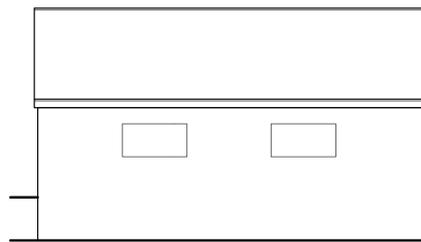

EXISTING SIDE
SCALE 1:100

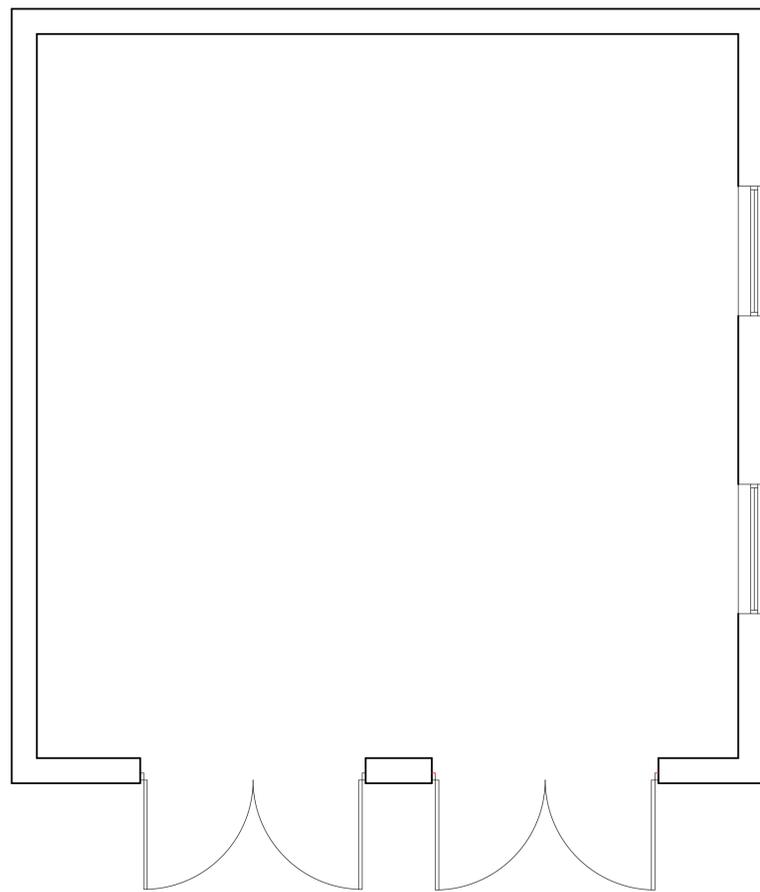

FLOOR PLAN
SCALE 1:50



LOCATION PLAN
SCALE 1:1250

 White Agus ARCHITECTURAL SERVICES		OFFICE ONE, 34 VICTORIA ROAD, BARNSELY, S70 2BU	Phone: 01226 208482 Email: info@whiteagus.co.uk Web: www.whiteagus.co.uk		
Project: RESIDENTIAL DEVELOPMENT 1A WEST STREET BARNSELY S70 5PG		Client: MR TONY MELLOR			
Drawing Title: EXISTING GARAGE		Date: FEB 2026	Scale: 1:50 & 1:100 @ A1		
		Ref: 23-029	Dwg. No: 03		
Date	Suffix	Description	Date	Suffix	Description