

Address: Office 17, Askern House,
Askern, Doncaster, DN6 0AA
Email: info@3dppd.co.uk
Telephone: 01302 239000
Web: www.3dppd.co.uk

All dimensions and sizes to be verified by the Contractor on site.
Drawings to be read in conjunction with engineers details.
The structural engineers details take precedence over the architectural drawings.

No dimensions to be scaled from this drawing. Contractors must work to figured dimensions.


Precision Plan Drawing will have no liability for any errors or inaccuracies.

© This drawing is subject to copyright of Precision Plan Drawing Limited.

CDM REGULATIONS 2015
The client must abide by the Construction Design and Management Regulations 2015. The client must appoint a contractor, if more than one contractor is to be involved, the client will need to appoint (in writing) a principal designer (to plan, manage and coordinate the planning and design work) and a principal contractor (to plan, manage and coordinate the construction and ensure there are arrangements in place for managing and organising the project).

Domestic clients
The domestic client is to appoint a principal designer and a principal contractor when there is more than one contractor, if not your duties will automatically transferred to the contractor or principal contractor.



Further information can be obtained from the HSE following this link:
<http://www.hse.gov.uk/construction/cdm/2015/domestic-clients.htm>

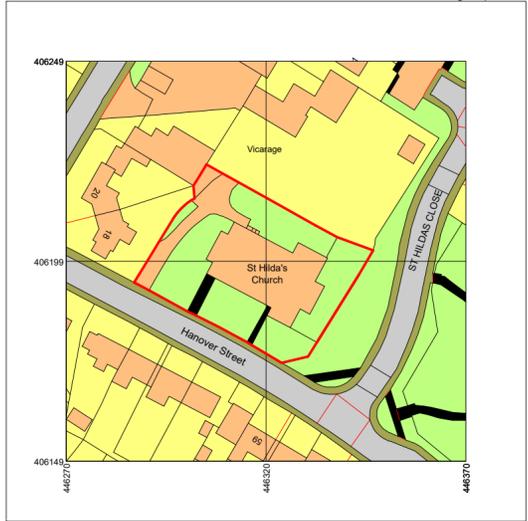

Produced on 25 June 2025 from the Ordnance Survey National Geographic Database and incorporating surveyed revision available at this date.
This map shows the area bounded by 446270 406149,446370 406149,446370 406249,446270 406249,446270 406149
Crown copyright and database rights 2025 OS 100054135. Supplied by copla ltd trading as UKPlanningMaps.com a licensed Ordnance Survey partner (OS 100054135).
Data licence expires 25 June 2026. Unique plan reference: v1f/1275453/1710717




Produced on 25 June 2025 from the Ordnance Survey National Geographic Database and incorporating surveyed revision available at this date.
This map shows the area bounded by 446270 406149,446370 406149,446370 406249,446270 406249,446270 406149
Crown copyright and database rights 2025 OS 100054135. Supplied by copla ltd trading as UKPlanningMaps.com a licensed Ordnance Survey partner (OS 100054135).
Data licence expires 25 June 2026. Unique plan reference: v1f/1275453/1710717

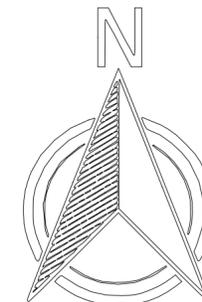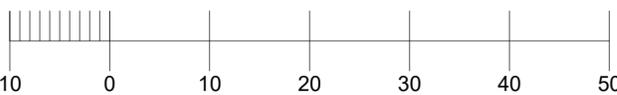

1 Existing Location Plan
1 : 1250


Extent Of Proposed Gate and Fencing

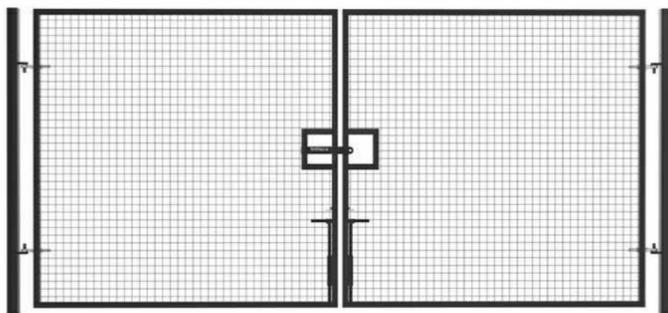

2m High x 4m Wide

<https://firstfence.co.uk/2-0m-high-x-4-0m-wide-adaptiguard-double-leaf-vehicle-gate-kit>

2m High Fence

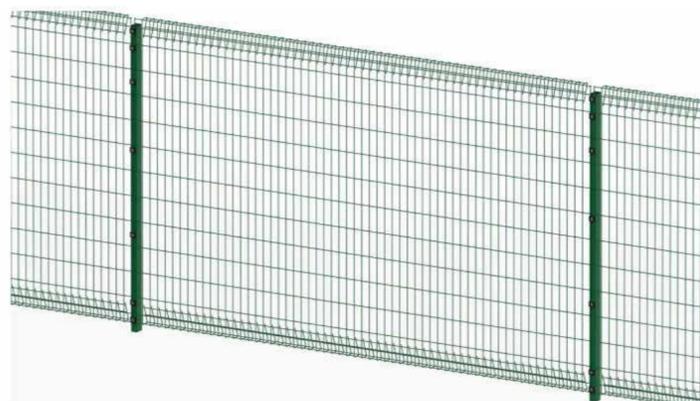

2 Proposed Block Plan
1 : 500

No.	Description	Date

PROJECT ADDRESS

St Hilda's Church, Hanover Street, Thurnscoe, S63 OHJ

PROJECT NAME

Change of Use to Storage

SHEET NAME	Location and Block Plan	
DRAWN BY	CHECKED BY	DATE
EO	KO	04/07/25
SCALE (@A2)	PROJECT NUMBER	
As indicated	2182	
DRAWING NUMBER	REV	
BL101		

Address: Office 17, Askern House,
Askern, Doncaster, DN6 0AA
Email: info@3dppd.co.uk
Telephone: 01302 239000
Web: www.3dppd.co.uk

All dimensions and sizes to be verified by the Contractor on site.
Drawings to be read in conjunction with engineers details.
The structural engineers details take precedence over the architectural drawings.

No dimensions to be scaled from this drawing. Contractors must work to figured dimensions.

Precision Plan Drawing will have no liability for any errors or inaccuracies.

© This drawing is subject to copyright of Precision Plan Drawing Limited.

CDM REGULATIONS 2015
The client must abide by the Construction Design and Management Regulations 2015. The client must appoint a contractor, if more than one contractor is to be involved, the client will need to appoint (in writing) a principal designer (to plan, manage and coordinate the planning and design work) and a principal contractor (to plan, manage and coordinate the construction and ensure there are arrangements in place for managing and organising the project).

Domestic clients
The domestic client is to appoint a principal designer and a principal contractor when there is more than one contractor, if not your duties will automatically transferred to the contractor or principal contractor.

Further information can be obtained from the HSE following this link:
<http://www.hse.gov.uk/construction/cdm/2015/domestic-clients.htm>

No.	Description	Date

PROJECT ADDRESS

St Hilda's Church, Hanover Street, Thurnscoe, S63 OHJ

PROJECT NAME


Change of Use to Storage

SHEET NAME Existing Plans


DRAWN BY EO	CHECKED BY KO	DATE 04/07/25
----------------	------------------	------------------

SCALE (@A2) 1 : 100	PROJECT NUMBER 2182
------------------------	------------------------

DRAWING NUMBER E101	REV
------------------------	-----

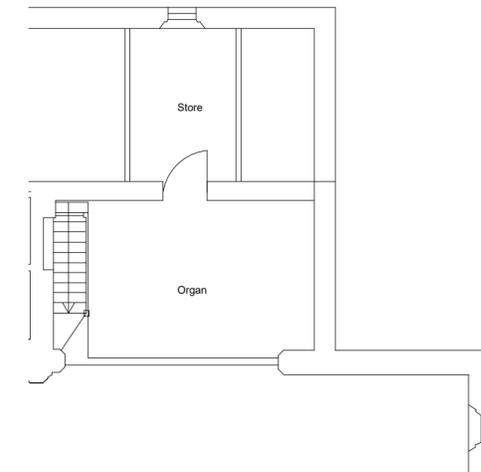

2 Existing First Floor
1 : 100

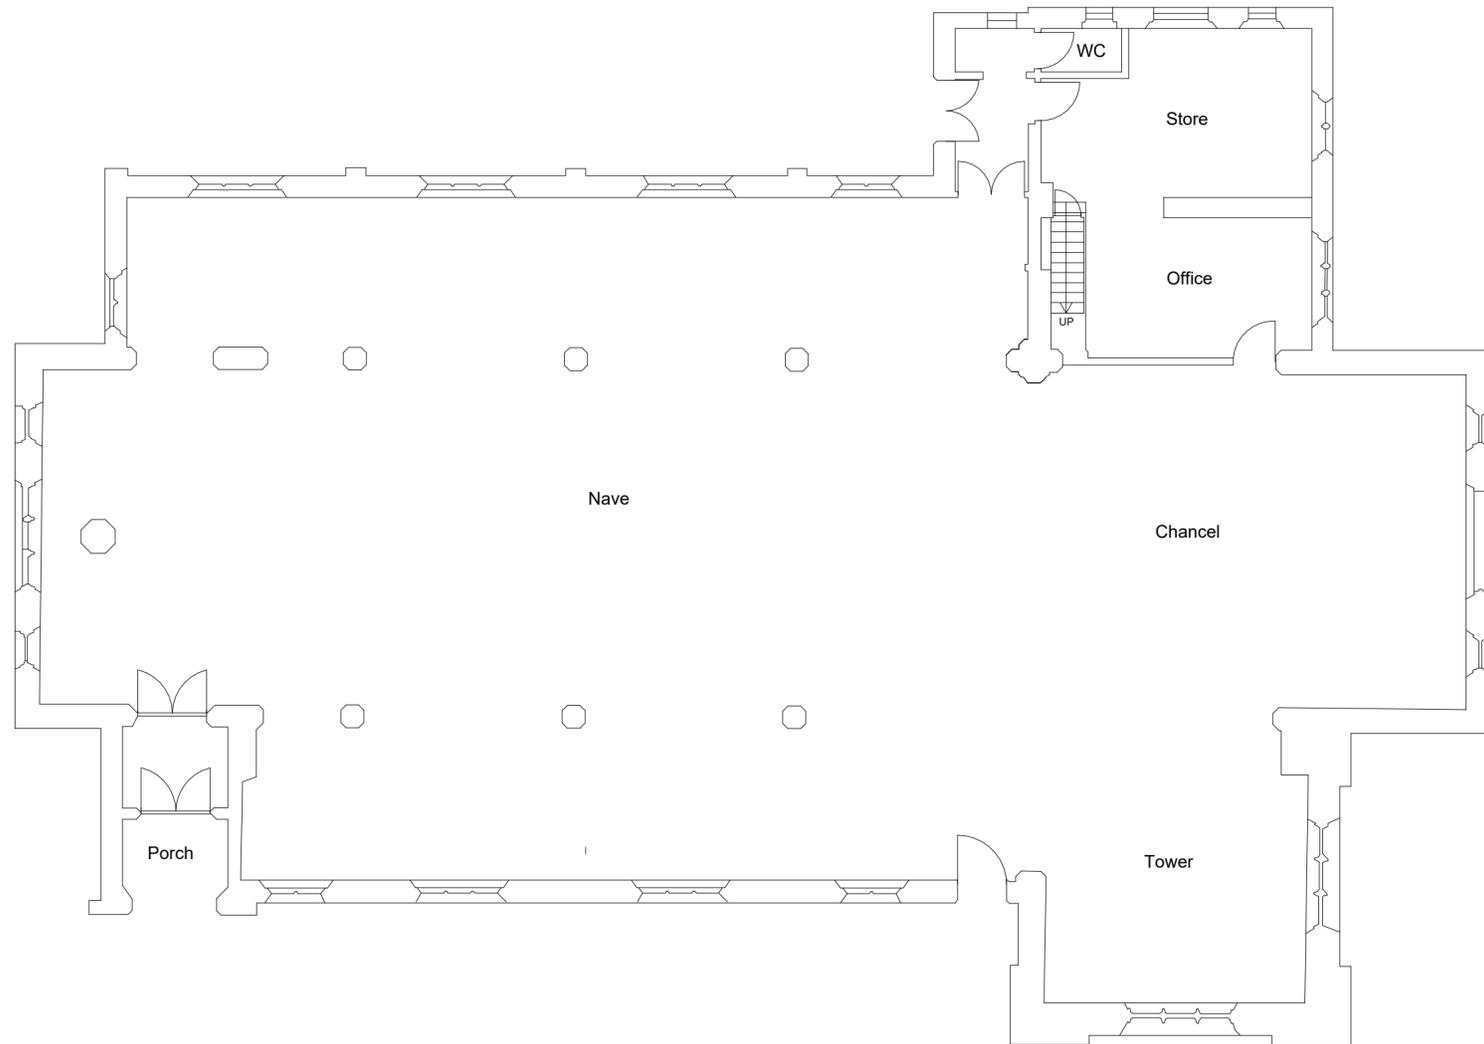

1 Existing Ground Floor Plan
1 : 100



Address: Office 17, Askern House,
Askern, Doncaster, DN6 0AA
Email: info@3dppd.co.uk
Telephone: 01302 239000
Web: www.3dppd.co.uk

All dimensions and sizes to be verified by the Contractor on site.
Drawings to be read in conjunction with engineers details.
The structural engineers details take precedence over the architectural drawings.

No dimensions to be scaled from this drawing. Contractors must work to figured dimensions.

Precision Plan Drawing will have no liability for any errors or inaccuracies.

© This drawing is subject to copyright of Precision Plan Drawing Limited.

CDM REGULATIONS 2015
The client must abide by the Construction Design and Management Regulations 2015. The client must appoint a contractor, if more than one contractor is to be involved, the client will need to appoint (in writing) a principal designer (to plan, manage and coordinate the planning and design work) and a principal contractor (to plan, manage and coordinate the construction and ensure there are arrangements in place for managing and organising the project).

Domestic clients
The domestic client is to appoint a principal designer and a principal contractor when there is more than one contractor, if not your duties will automatically transferred to the contractor or principal contractor.

Further information can be obtained from the HSE following this link:
<http://www.hse.gov.uk/construction/cdm/2015/domestic-clients.htm>

No.	Description	Date

PROJECT ADDRESS

St Hilda's Church, Hanover Street, Thurnscoe, S63 OHJ

PROJECT NAME


Change of Use to Storage

SHEET NAME Proposed Plans


DRAWN BY: EO CHECKED BY: KO DATE: 04/07/25

SCALE (@A2): 1:100 PROJECT NUMBER: 2182

DRAWING NUMBER: P101 REV:

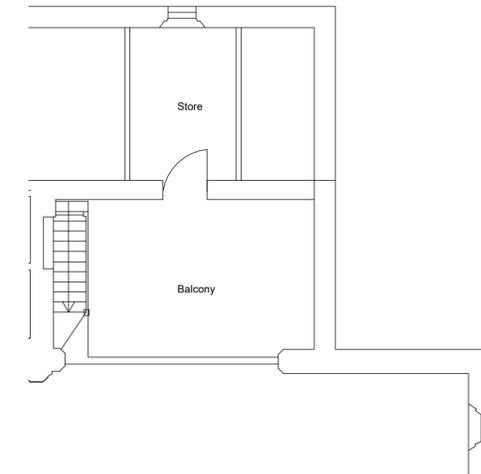

2 Proposed First Floor Plan
1 : 100

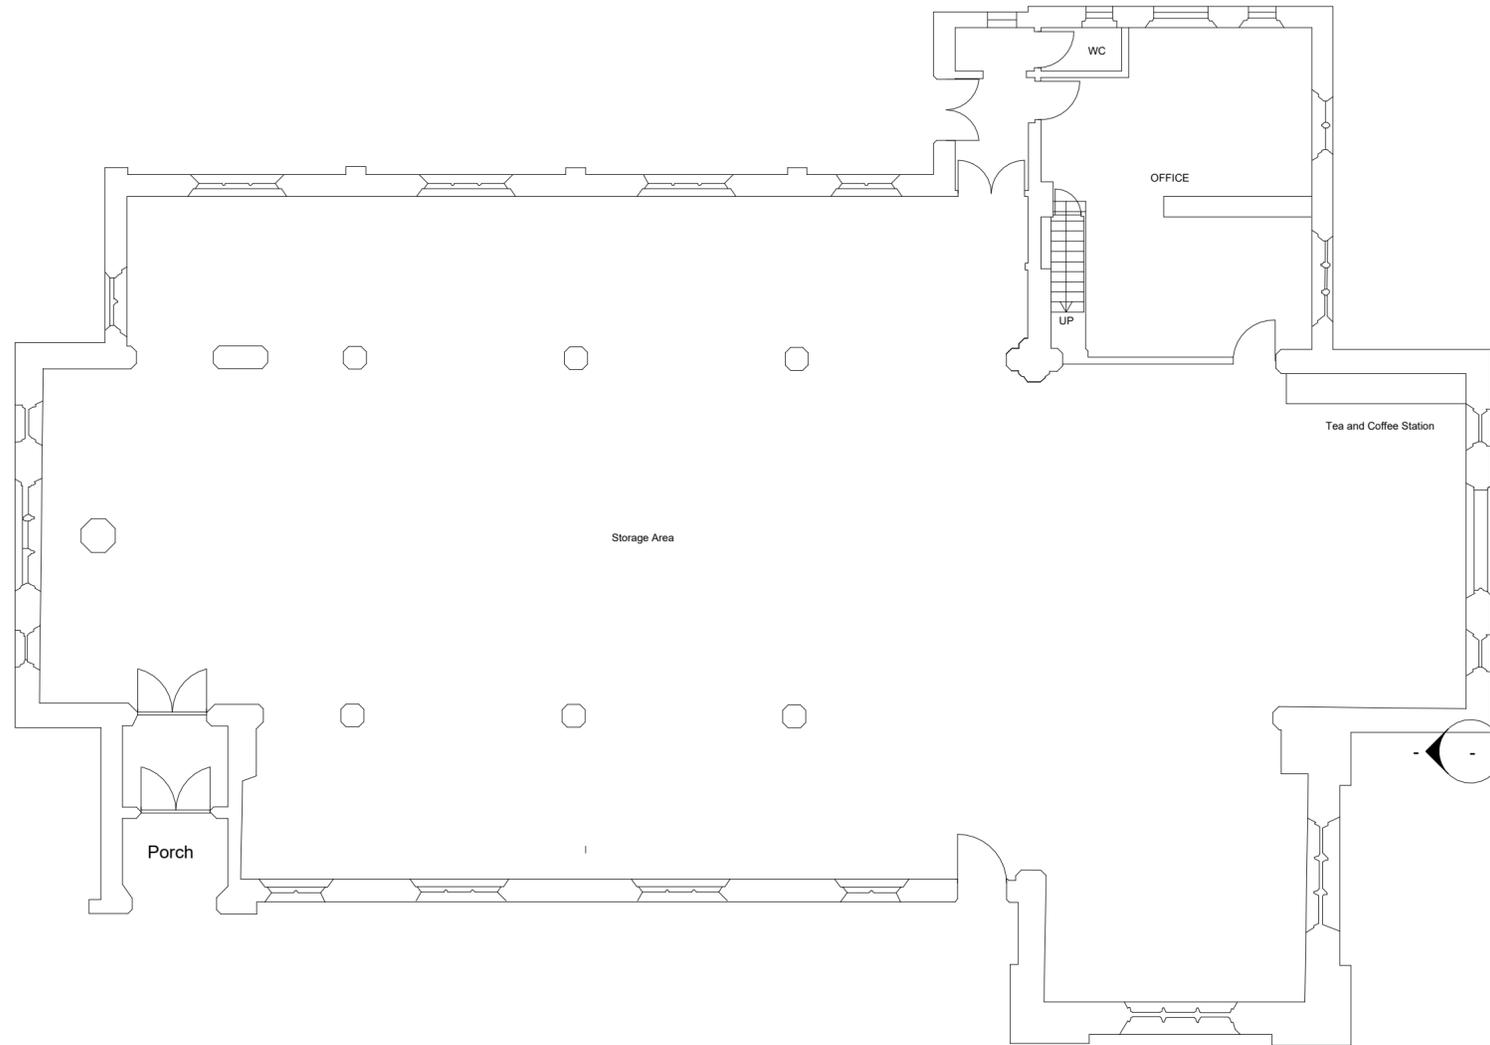

1 Proposed Ground Floor Plan
1 : 100