



1 First Floor
1 : 100

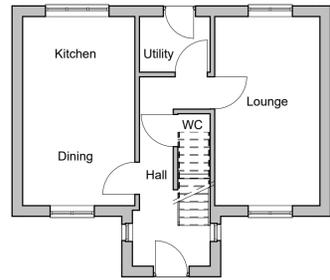

2 Ground Floor
1 : 100

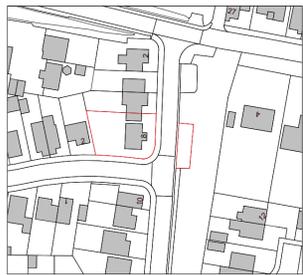


Ordnance Survey, (c) Crown Copyright 2025. All rights reserved. Licence number 100022432


7 Site Plan
1 : 1250



3 Front Elevation
1 : 100

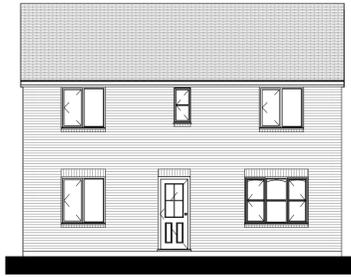


4 Rear Elevation
1 : 100

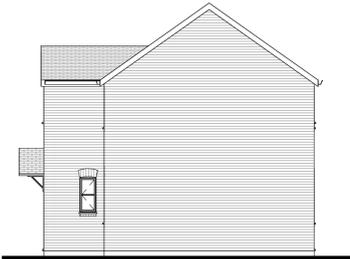

5 Side Elevation
1 : 100





6 Side Elevation
1 : 100

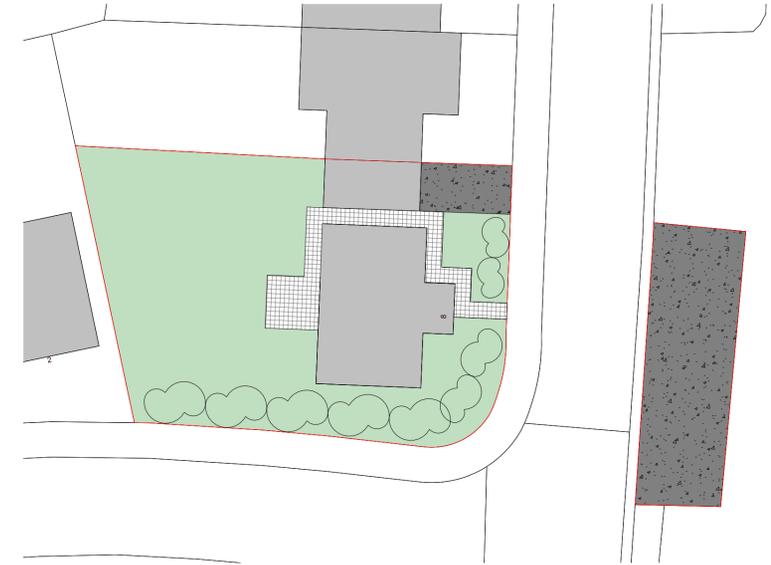

Ordnance Survey, (c) Crown Copyright 2025. All rights reserved. Licence number 100022432

8 Location Plan
1 : 200

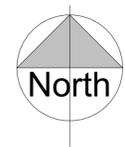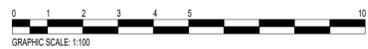

Rev	Date	Drawn	Description
1			

Revision: 1
Drawing No: 225-01-01
Issue Date: 06/04/25
Scale: As indicated
Size: A1

Project: 225-01 Prior Croft
8 Prior Croft, Deane, England
Title: Plans as Existing

Lymedale Business Centre
Hooters Hall Road
Newcastle-under-Lyme
ST5 9QF

ARCHITECTURE
HERITAGE
PLANNING
CRUCI FORM

These plans are the property of Cruciform Architecture and Planning. They are to be used for the specific project and site only. They are not to be used for any other purpose without the written consent of Cruciform Architecture and Planning.