




EXISTING SIDE ELEVATION

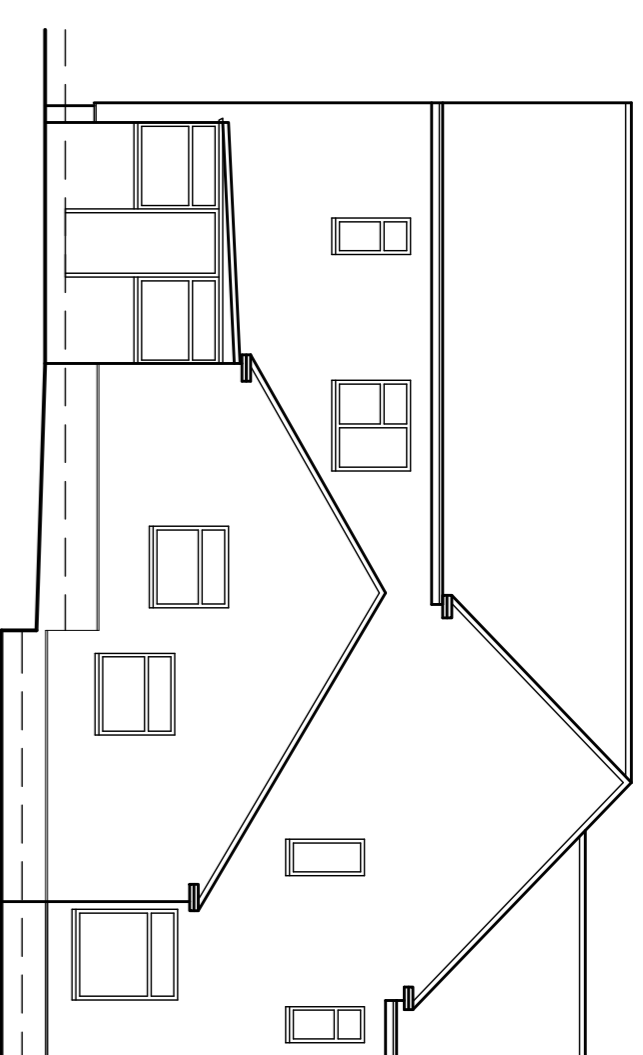


EXISTING REAR ELEVATION

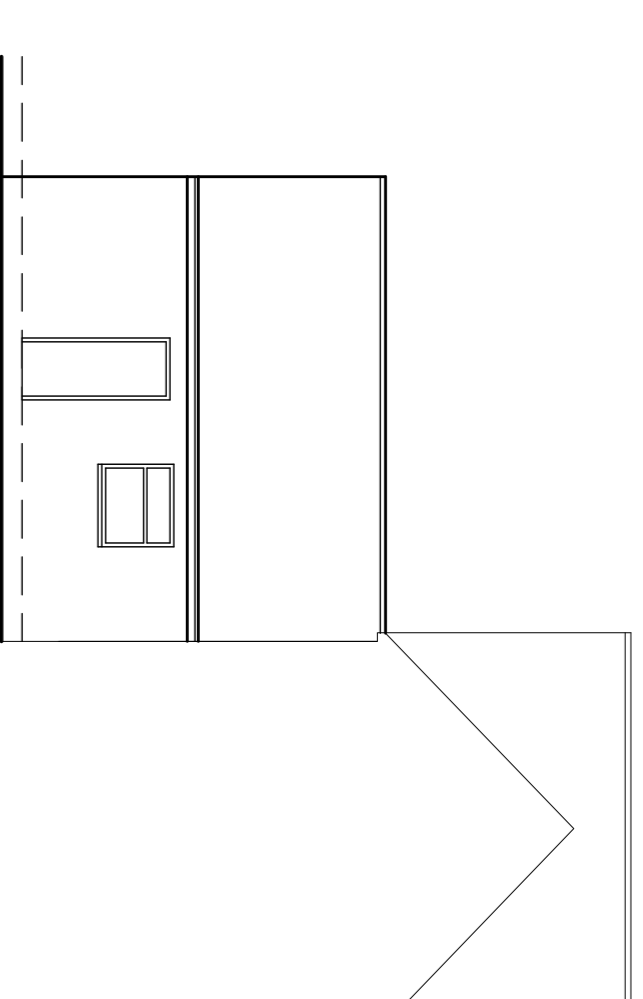


EXISTING SIDE ELEVATION

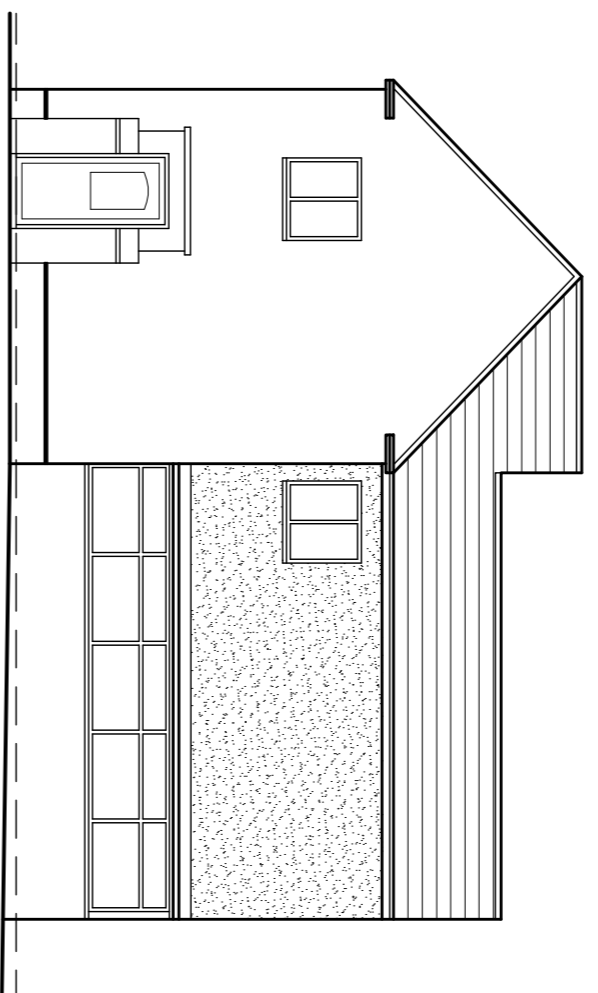


PROPOSED SIDE ELEVATION

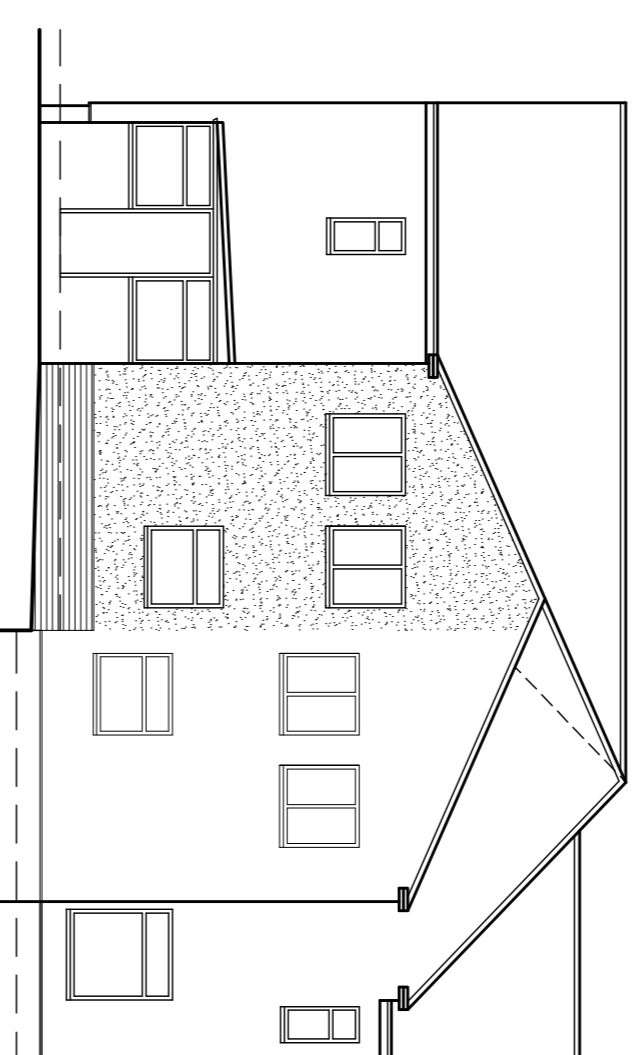


PROPOSED REAR ELEVATION

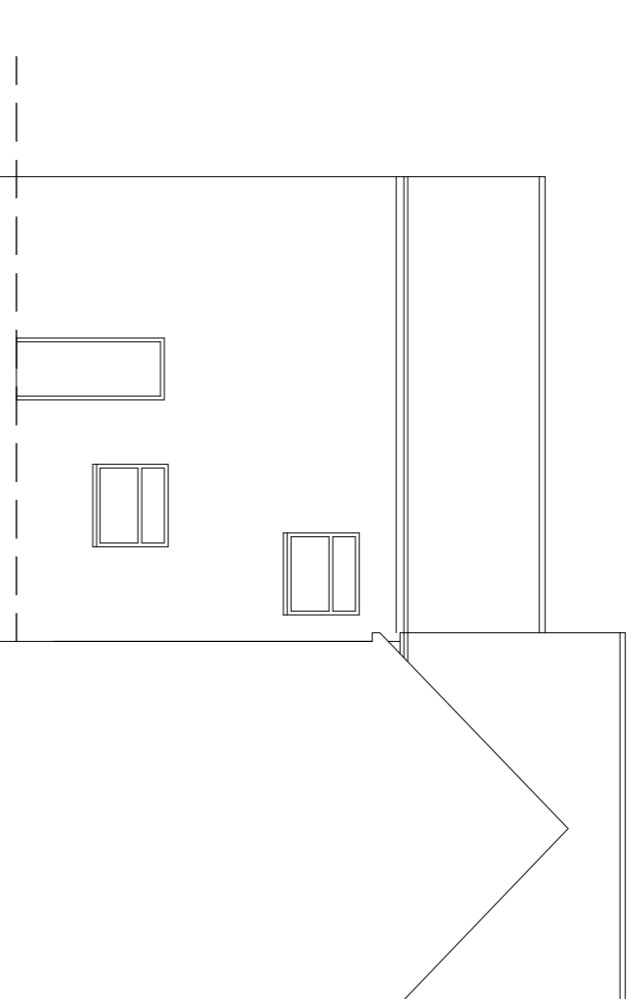


PROPOSED SIDE ELEVATION

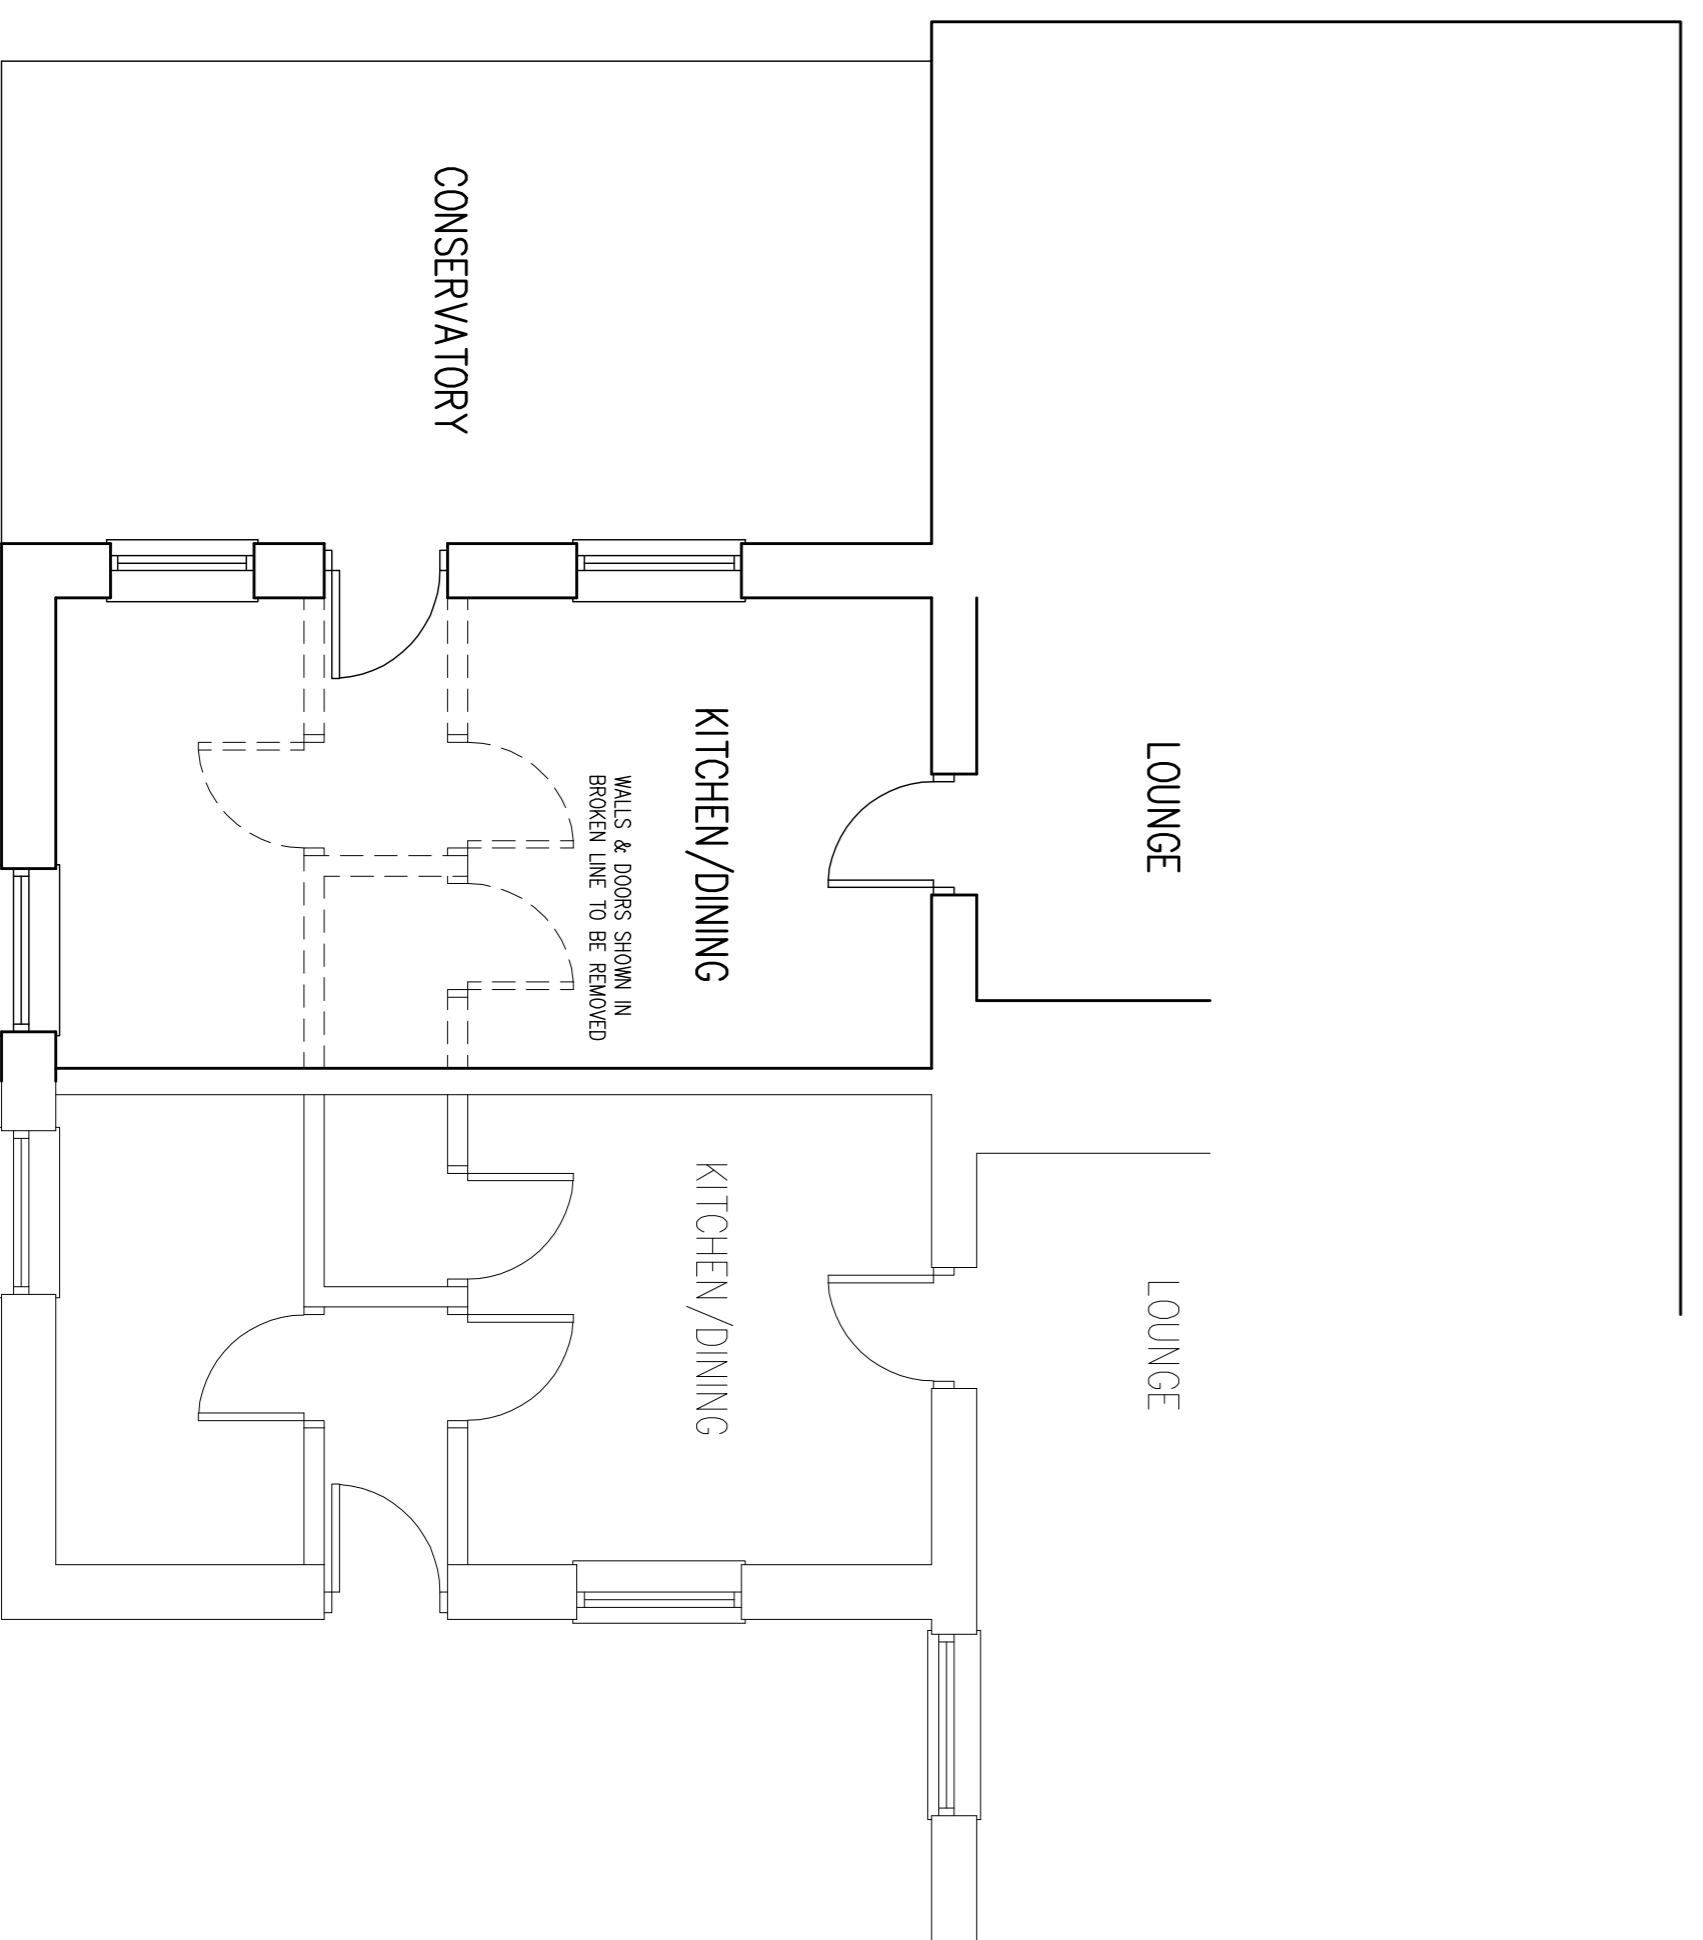

PROPOSED GROUND FLOOR PLAN

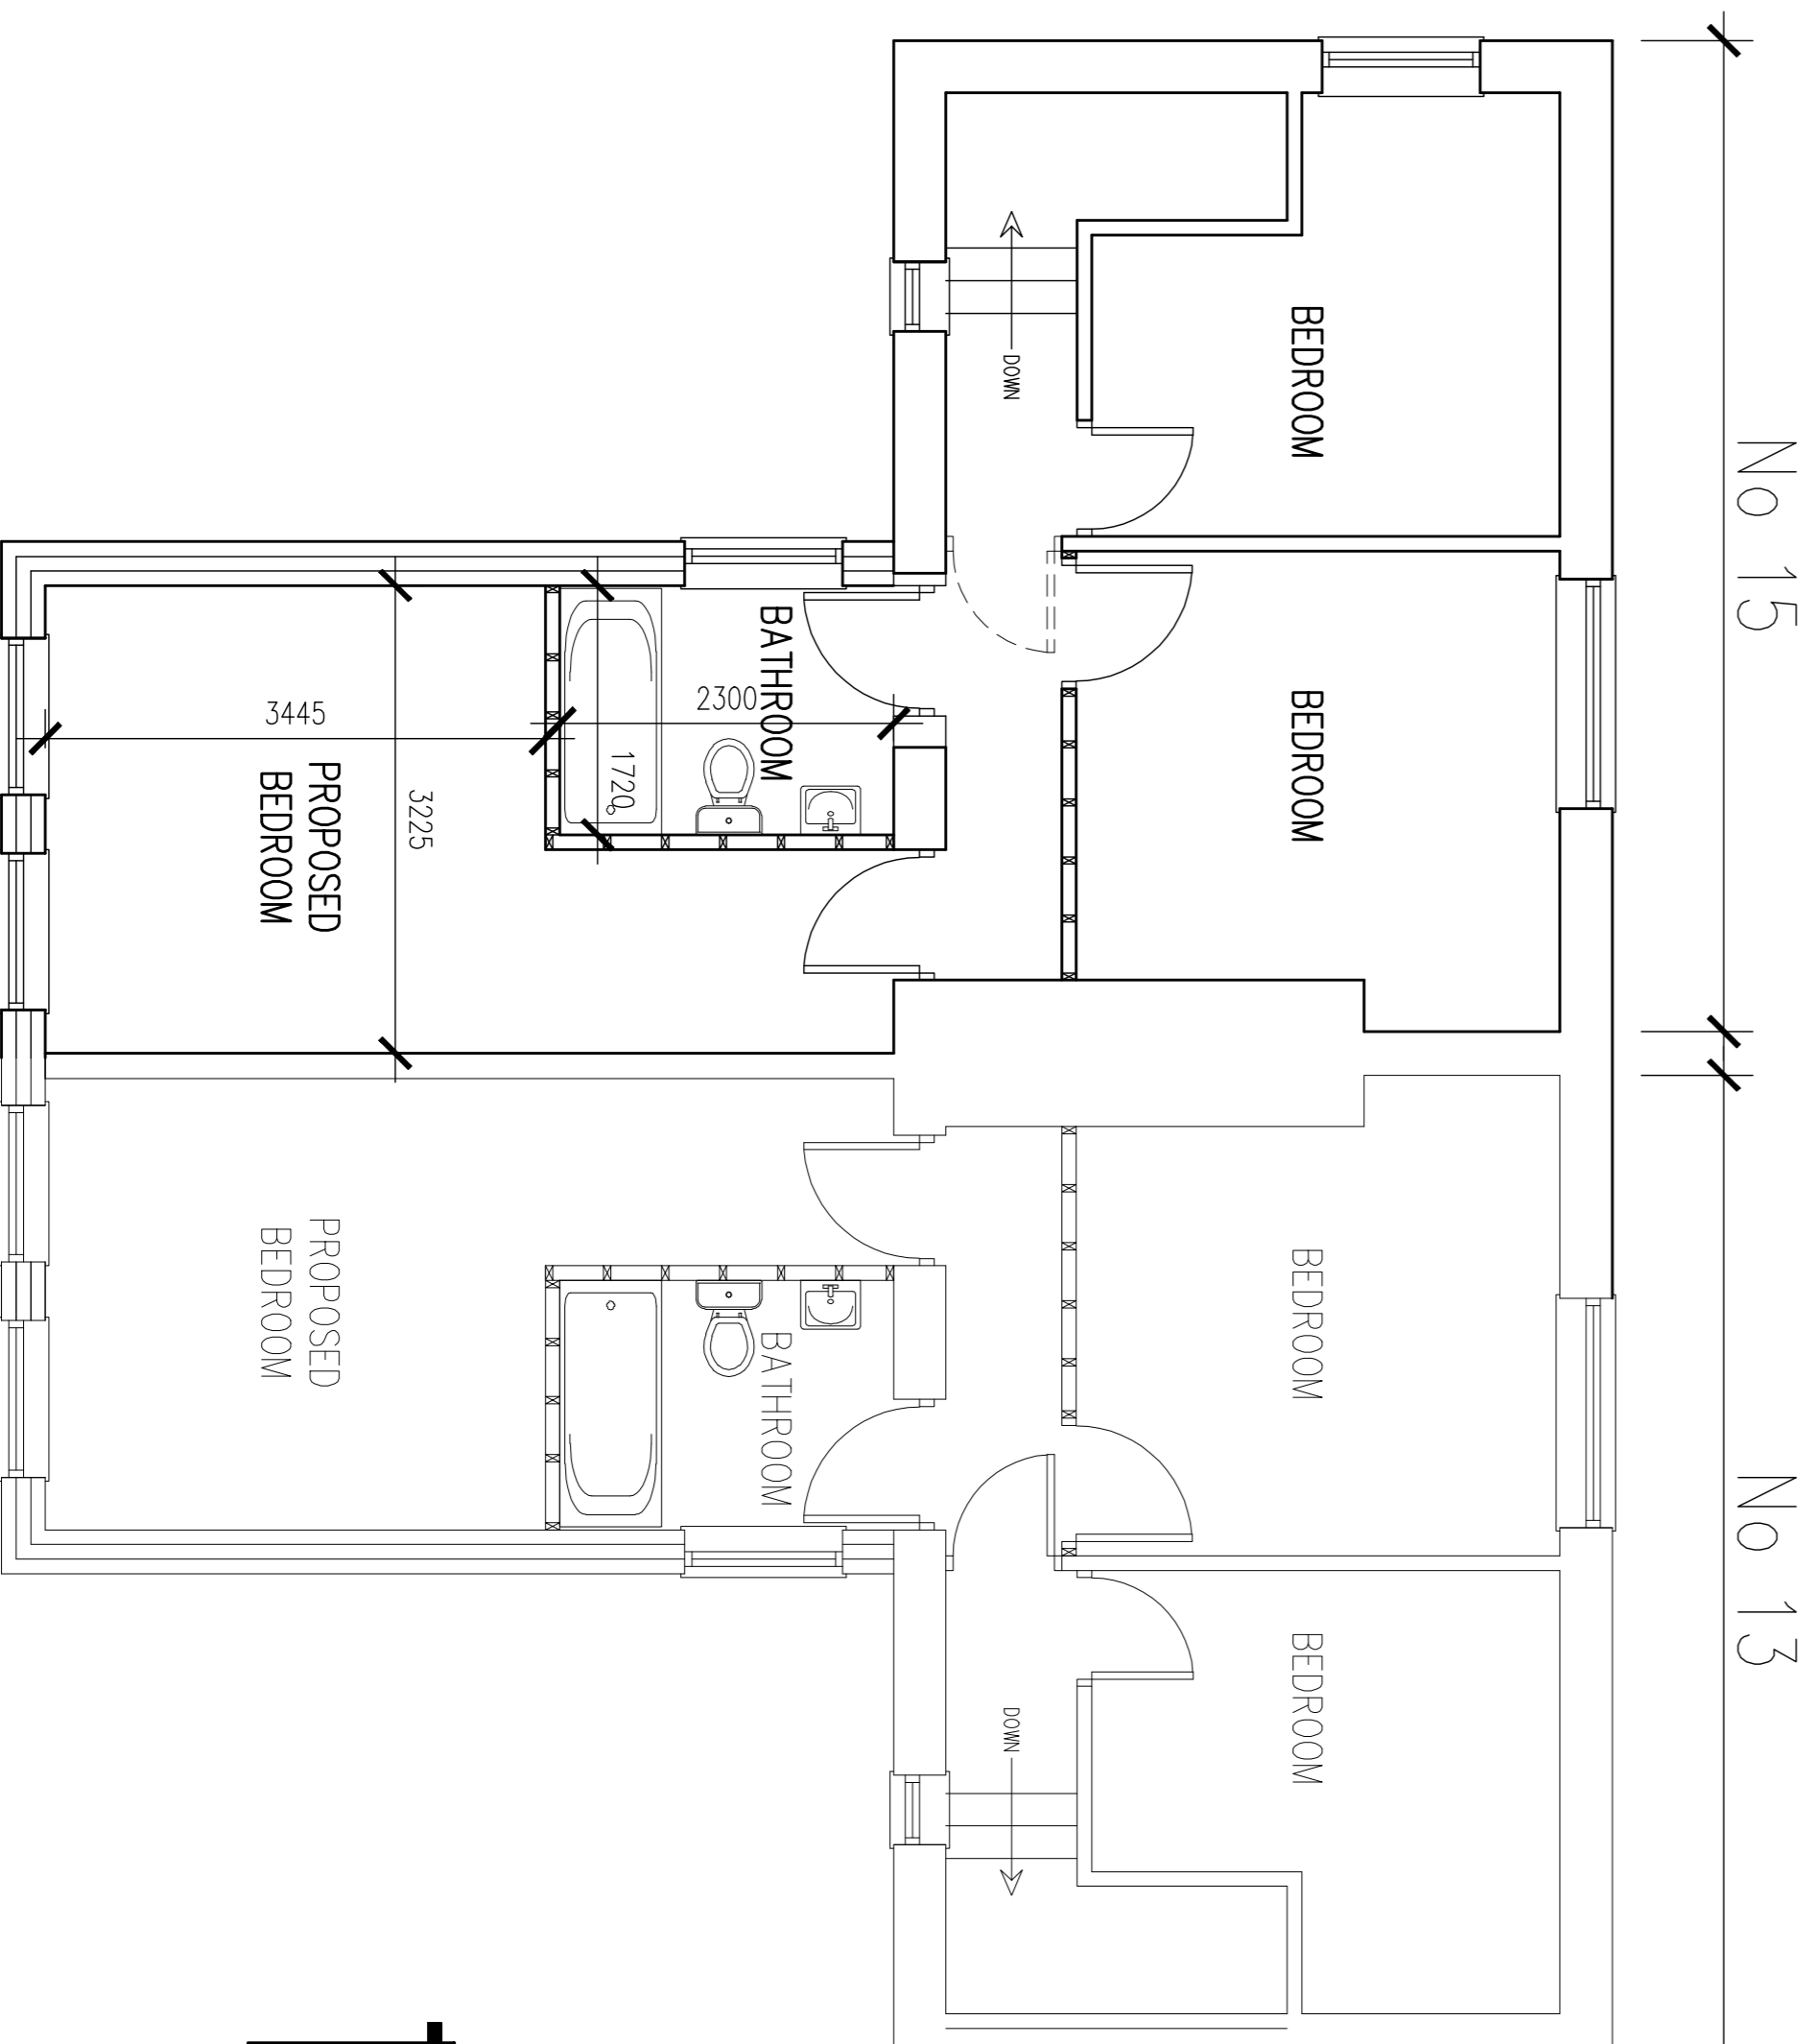

PROPOSED FIRST FLOOR PLAN

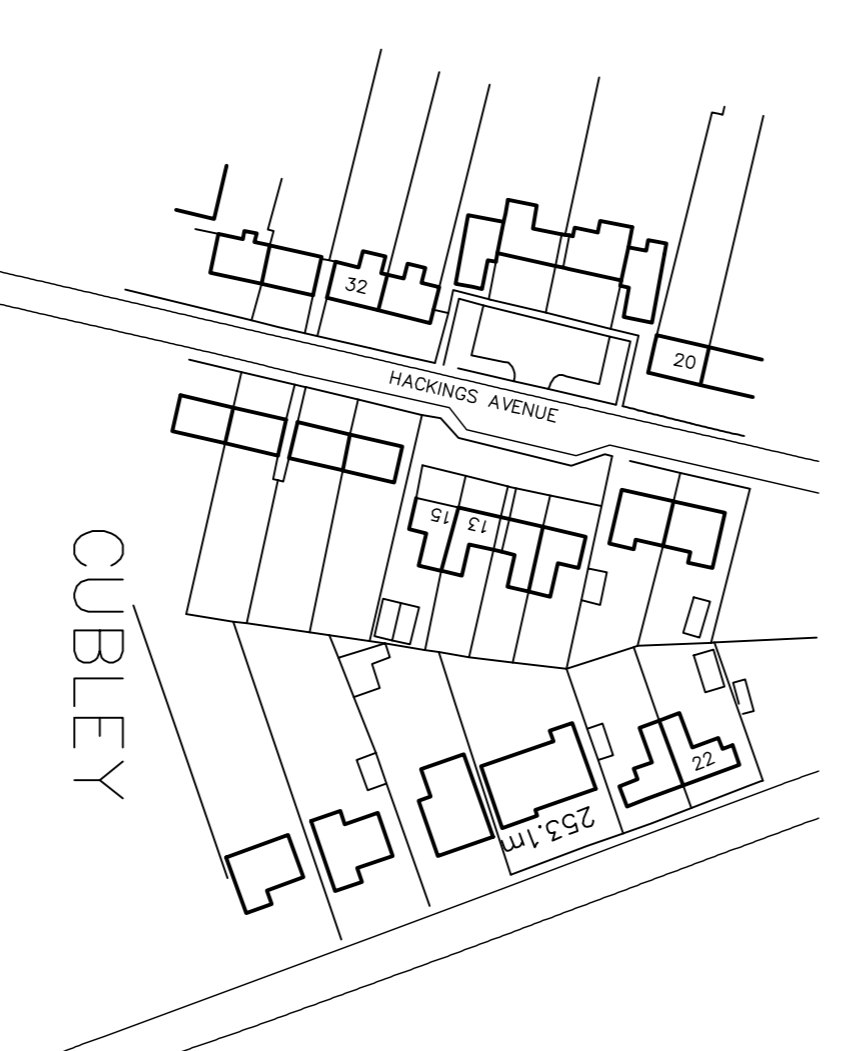

LOCATION PLAN
SCALE 1:1250

White Agus Partnership 1208, NEW ROAD, STAINCROSS, BARNSLLEY, S75 8PP CHARTERED SURVEYORS AND BUILDING DESIGN CONSULTANTS PHONE/FAX: 01228 296442 E-mail: agus@whiteandagus.com		Project: PROPOSED EXTENSION AT 15 HACKINGS AVENUE, CUBLEY		Client: MRT J. LADLOW	
Drawing Title: PLANS & ELEVATIONS		Date: NOVEMBER 2008		Scale: 1:50 & 1:100	
Date: 30-11-08		Ref. No: 08-086		Dwg. No. 01	
Suffix: A		Description: 8007 PROJ. 10 No. 13 (REVISED)		Date: 	