



FOR SITE PLAN LOCATION REFER TO DRAWING C15A45-01-P002

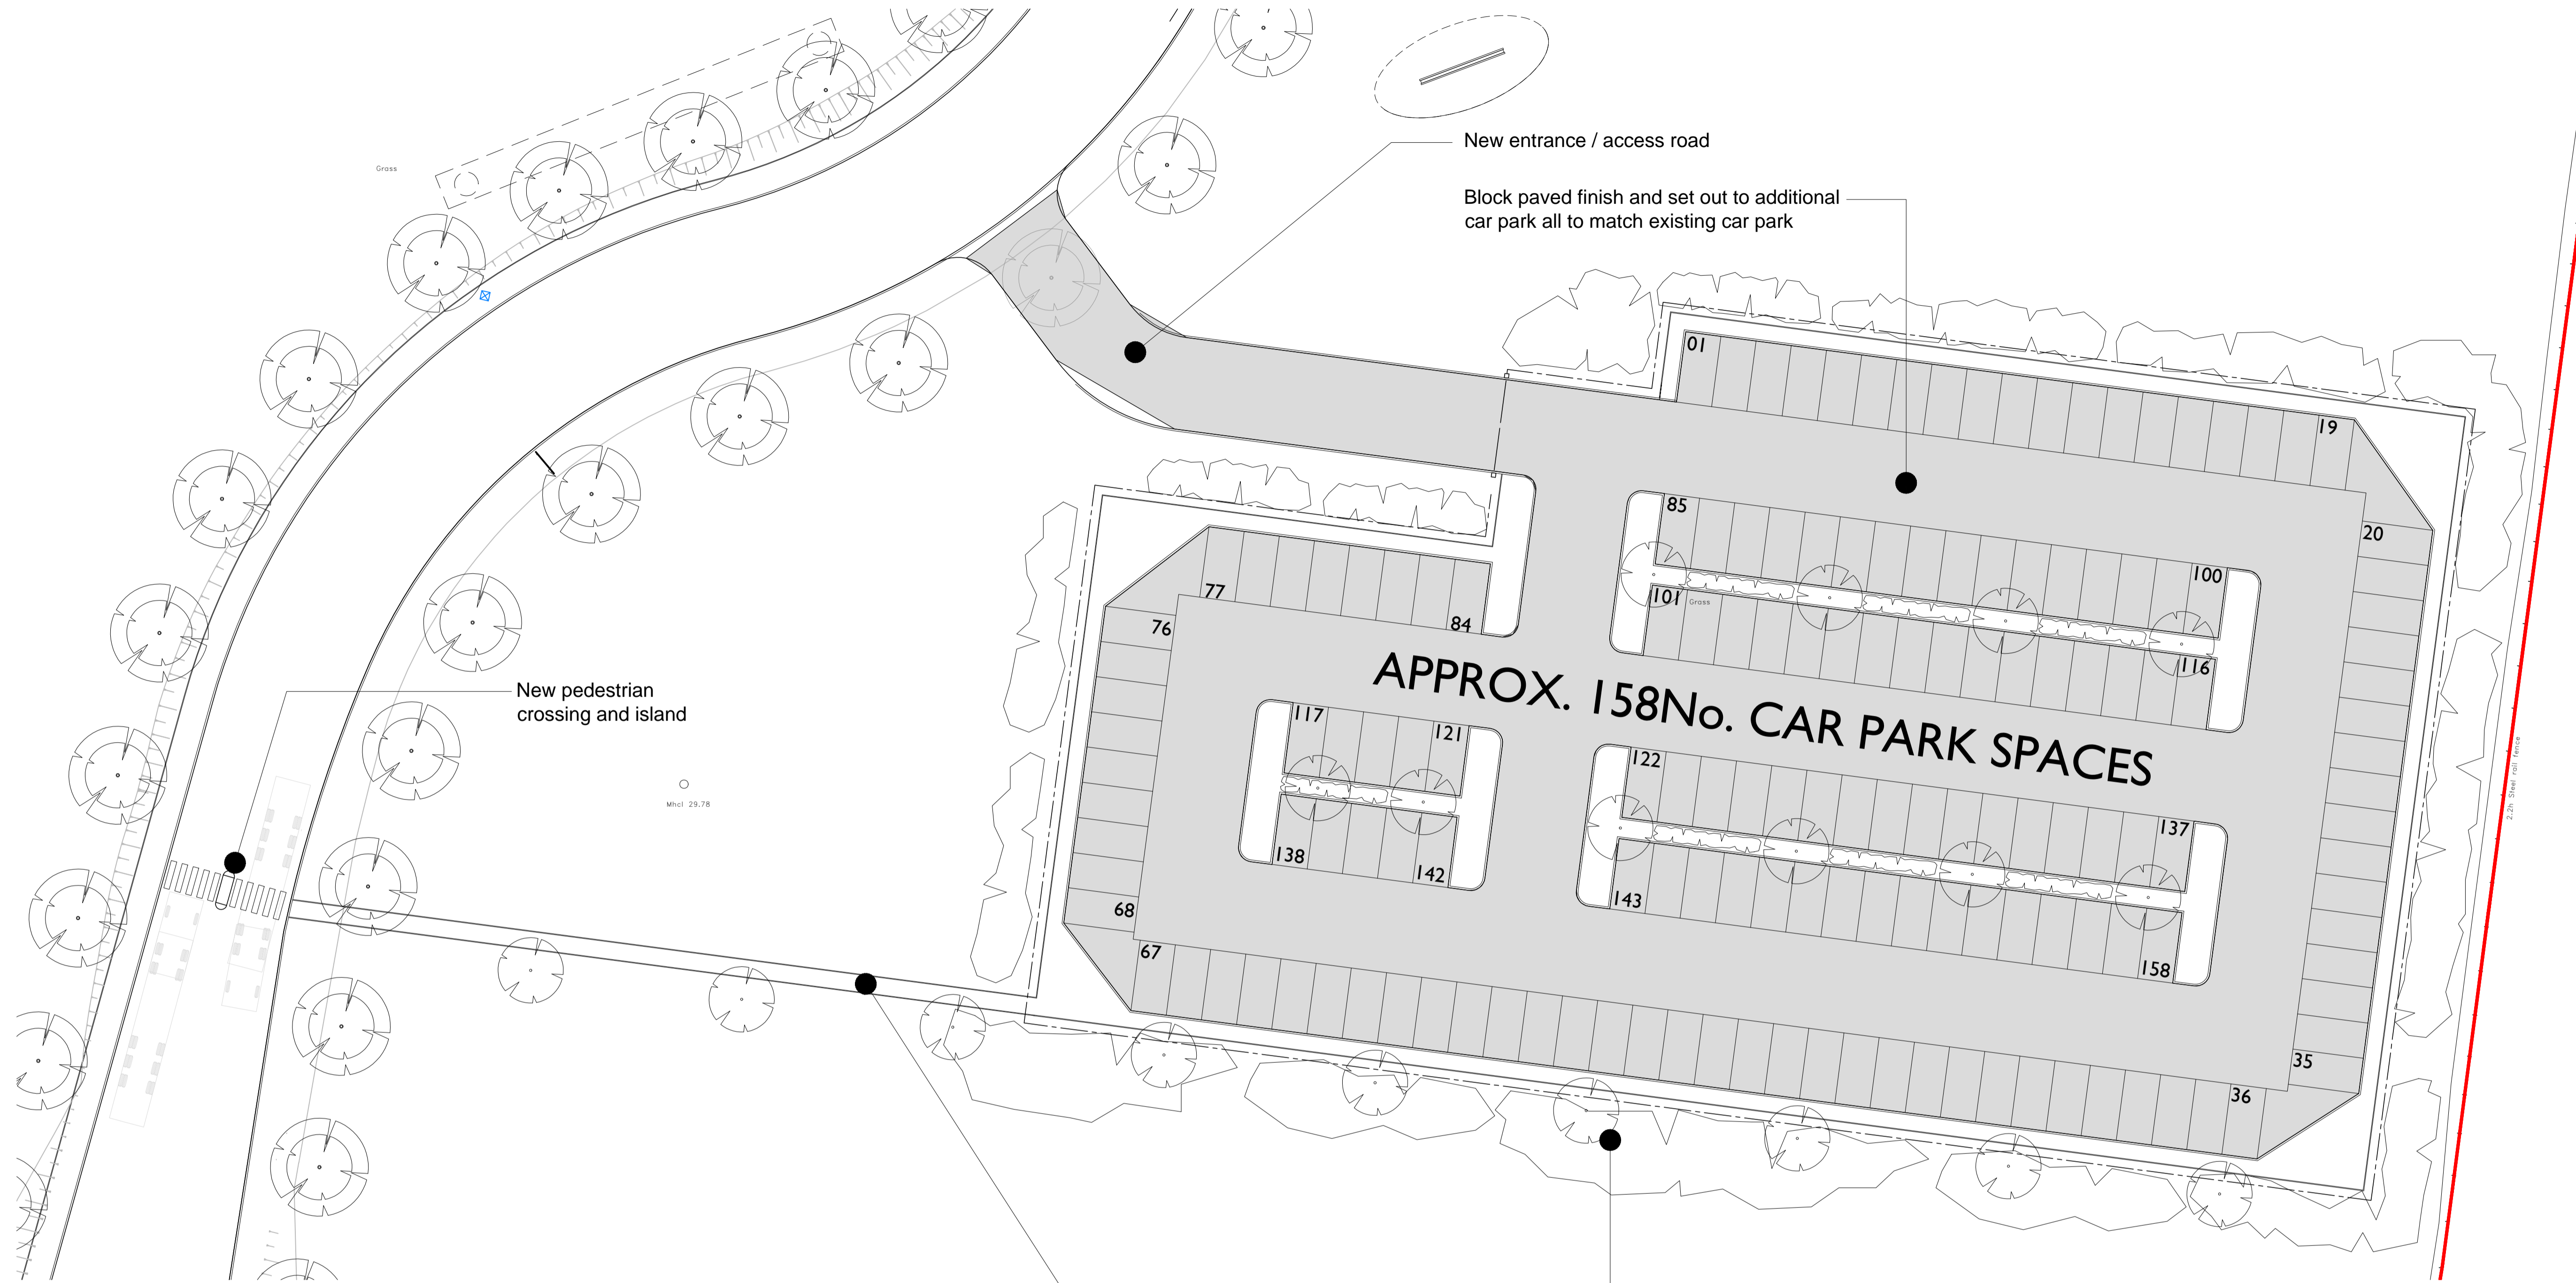

PROPOSED ADDITIONAL CAR PARK - ENLARGED PLAN SCALE 1:200

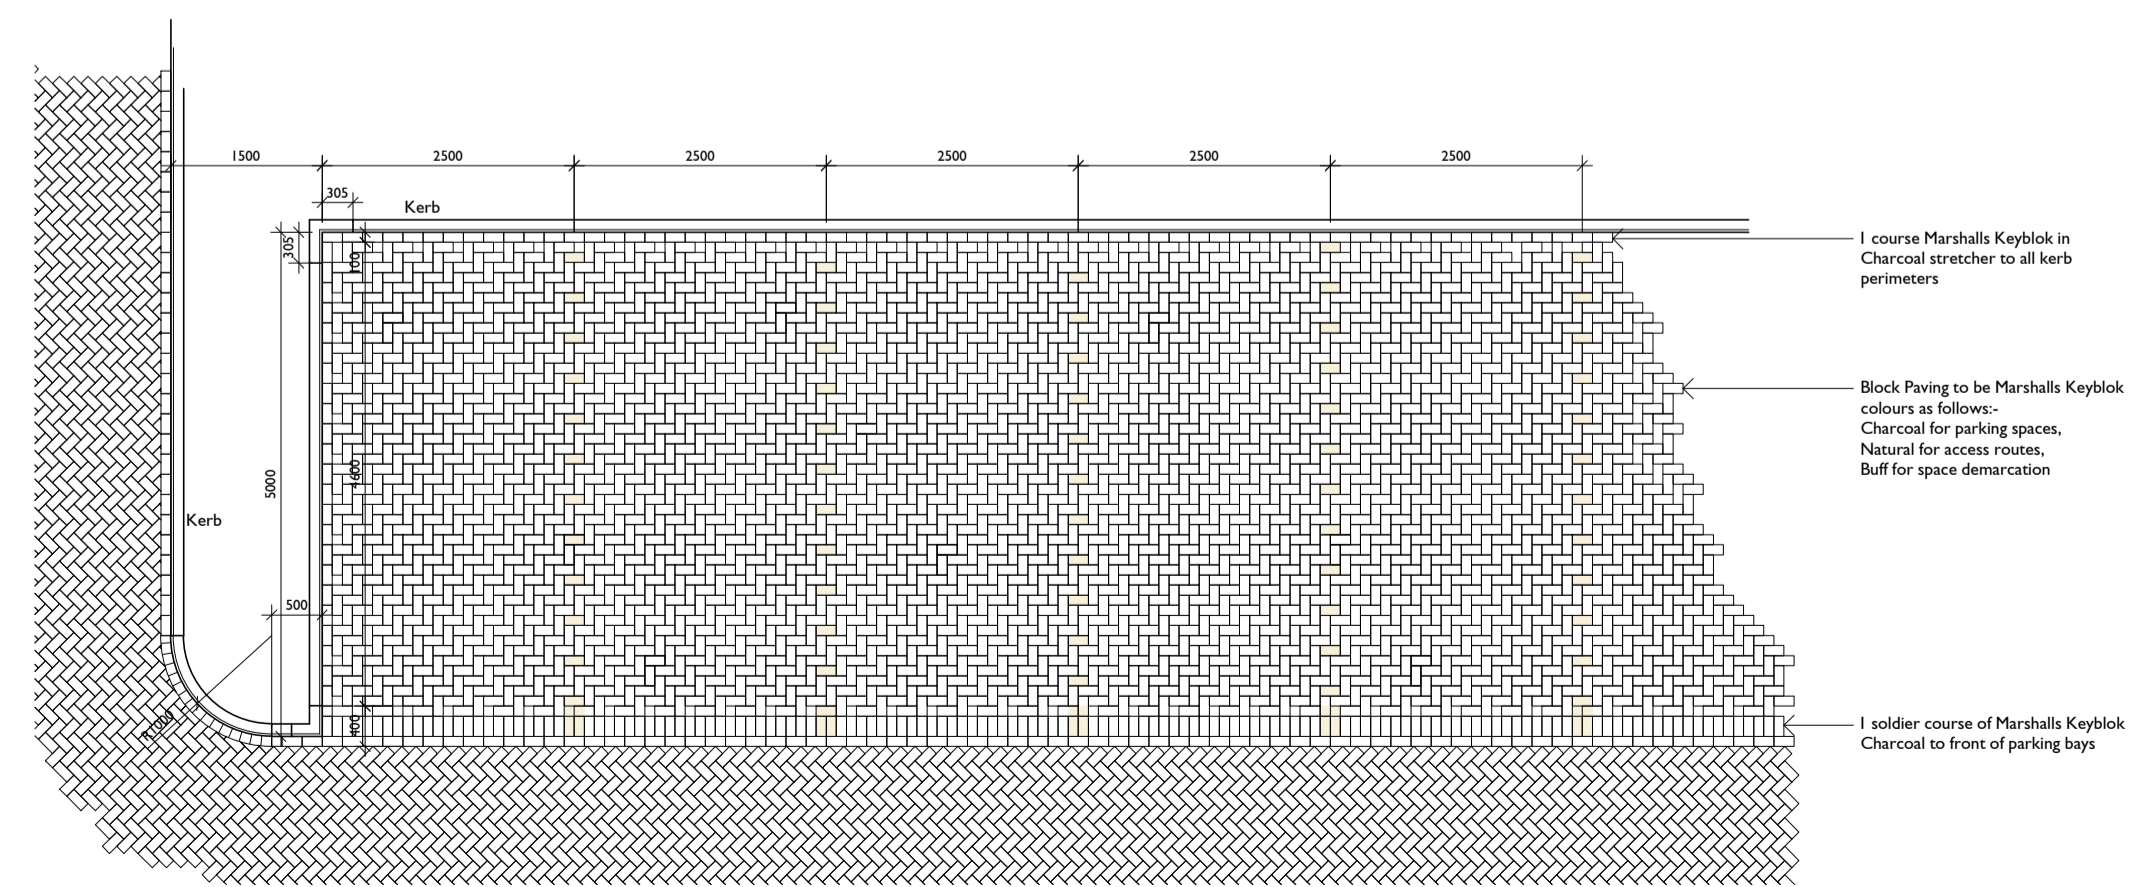

CAR PARK - TYPICAL BLOCK PAVING LAYOUT / SPECIFICATION SCALE 1:75

New perimeter planting all to match existing car park

New pedestrian footpath

STOAS Architects
PLANNING ISSUE

Revision	Description	Date	Drawn	Checked



216 FORT DUNLOP - FORT PARKWAY - BIRMINGHAM - B24 9FD - TEL 0121 747 1943
1 DUNSTON PLACE - DUNSTON ROAD - CHESTERFIELD - S41 8NL - TEL 01746 389 960

CLIENT ALDI STORES LTD.

PROJECT GOLDTHORPE INDUSTRIAL ESTATE
COMMERCIAL RD, GOLDTHORPE

TITLE ENLARGED PLAN
ADDITIONAL PROPOSED PARKING

DATE 25.11.15 SCALE 1:75/200 @ A1

DRAWN JM CHECKED DJN

NORTH

DWG No. C15A45-01-P003 REVISION -