
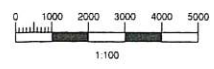


All dimensions to be checked on site prior to work commencing on site. Any discrepancies must be reported to MR+P  
 All dimensions to be checked on site prior to work commencing as this property has not been surveyed by MR+P. Any discrepancies must be reported to MR+P

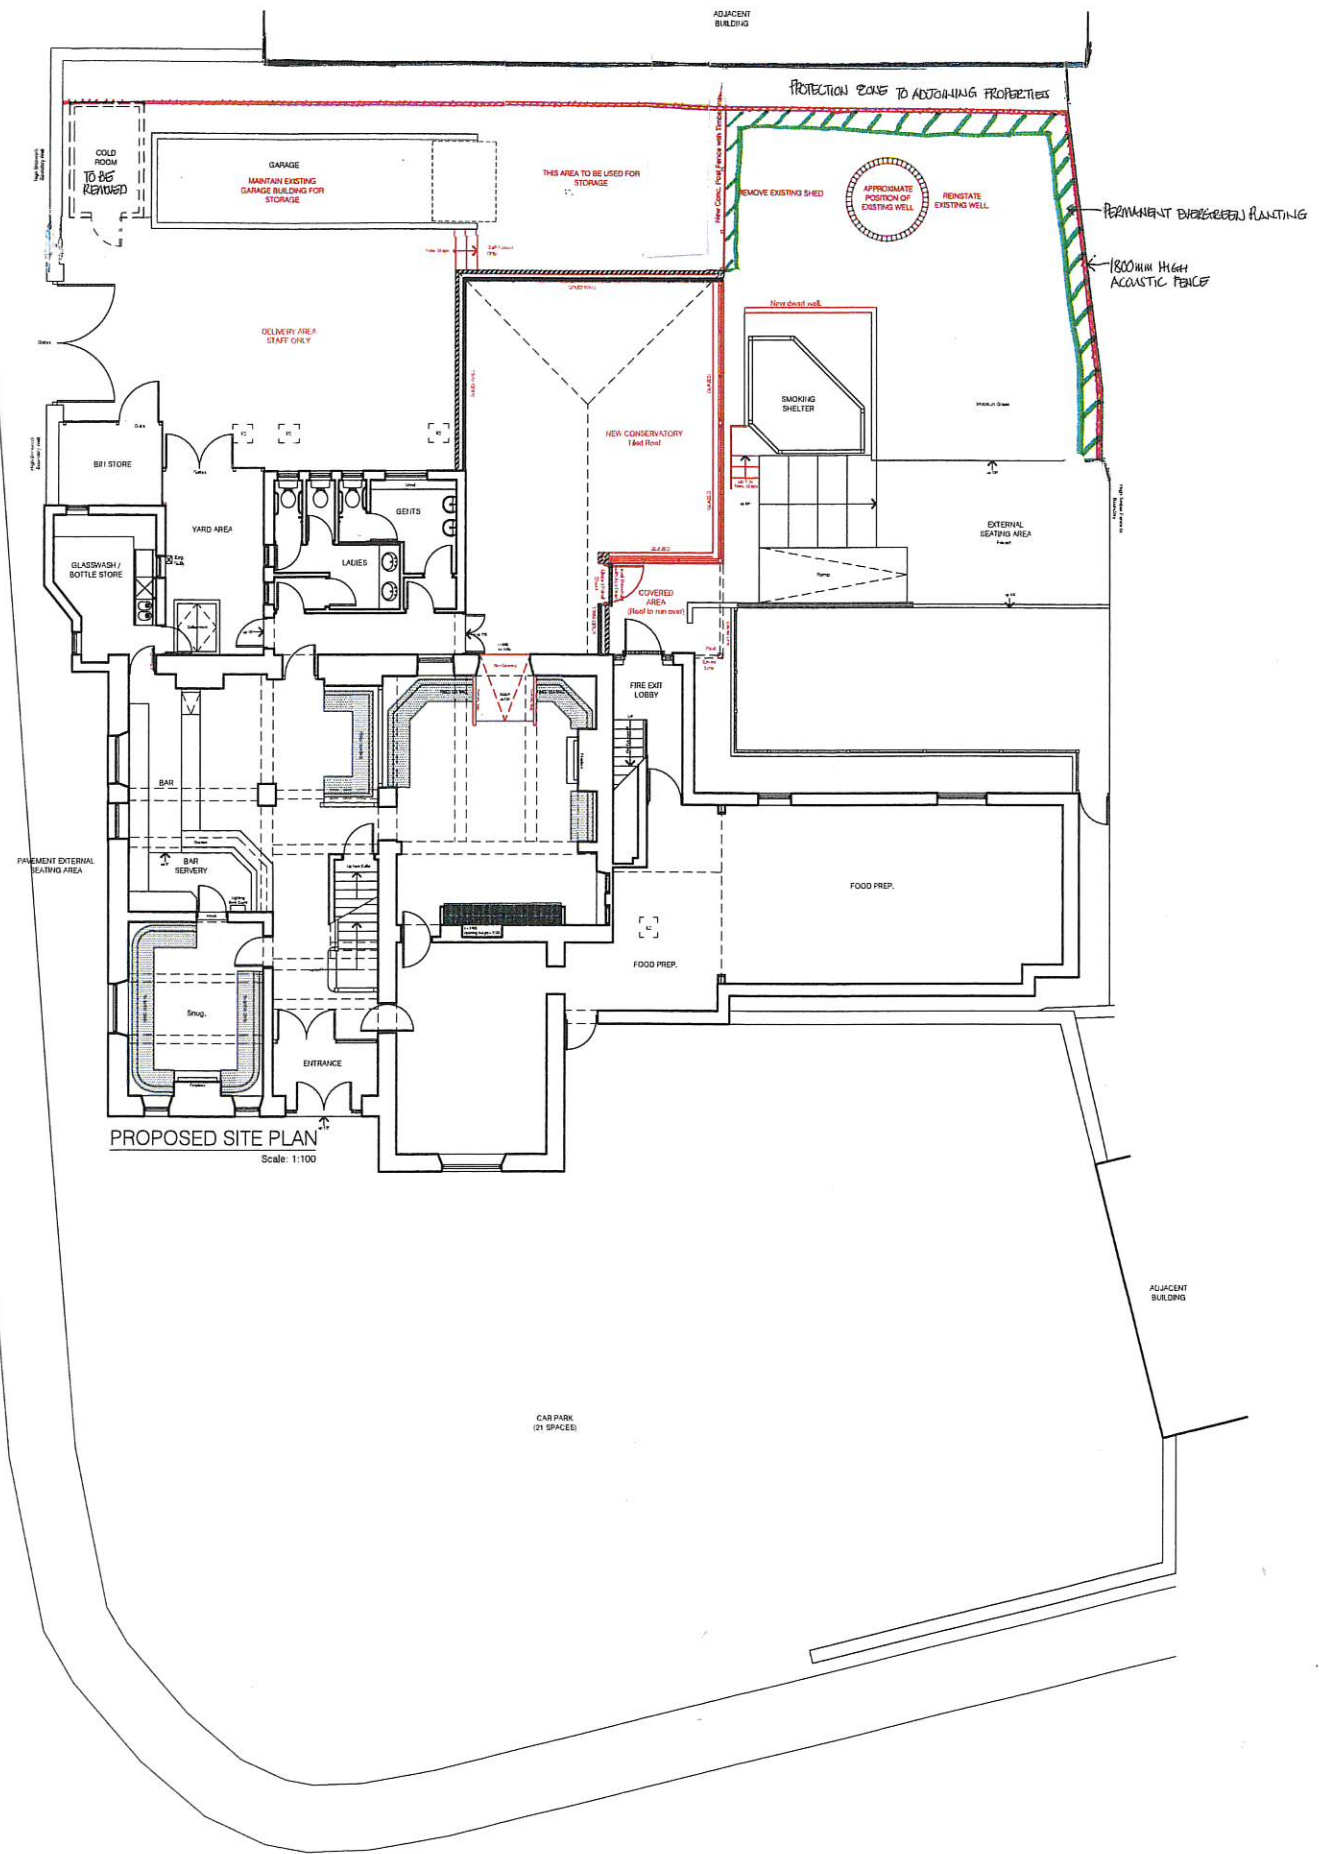

REV. A: 16.6.20: ACOUSTIC FENCE & PLANTING ADDED.

**MR+P**  
ARCHITECTS

MELLING RIDGEWAY + PARTNERS LTD  
 CHARTER HOUSE MOORE STREET  
 SHEFFIELD S3 7UR  
 t: (0114) 2723321  
 f: (0114) 2727395  
 e: info@mrp-architects.co.uk

PROJECT  
 THE MILTON ARMS  
 ARMROYD LANE, ELSECAR  
 BARNSELY, S74 8ES

TITLE  
 PROPOSED SITE PLAN

DRAWING STATUS  
 PLANNING

DRAWN BY DJL

DATE FEBRUARY 2020

SCALE 1:100@A1

DRAWING NO. 5974-404A