



REGENT STREET

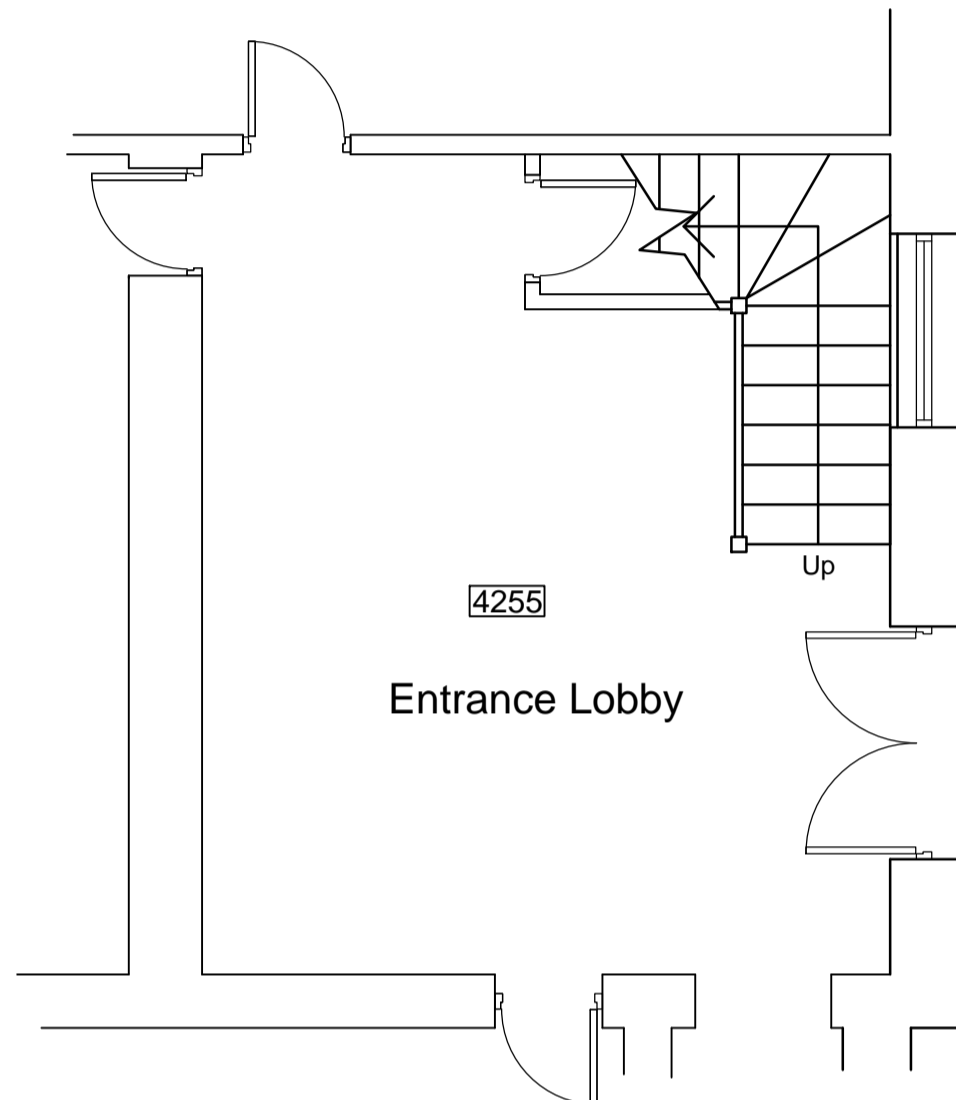

Existing Ground Floor Entrance Lobby

EASTGATE

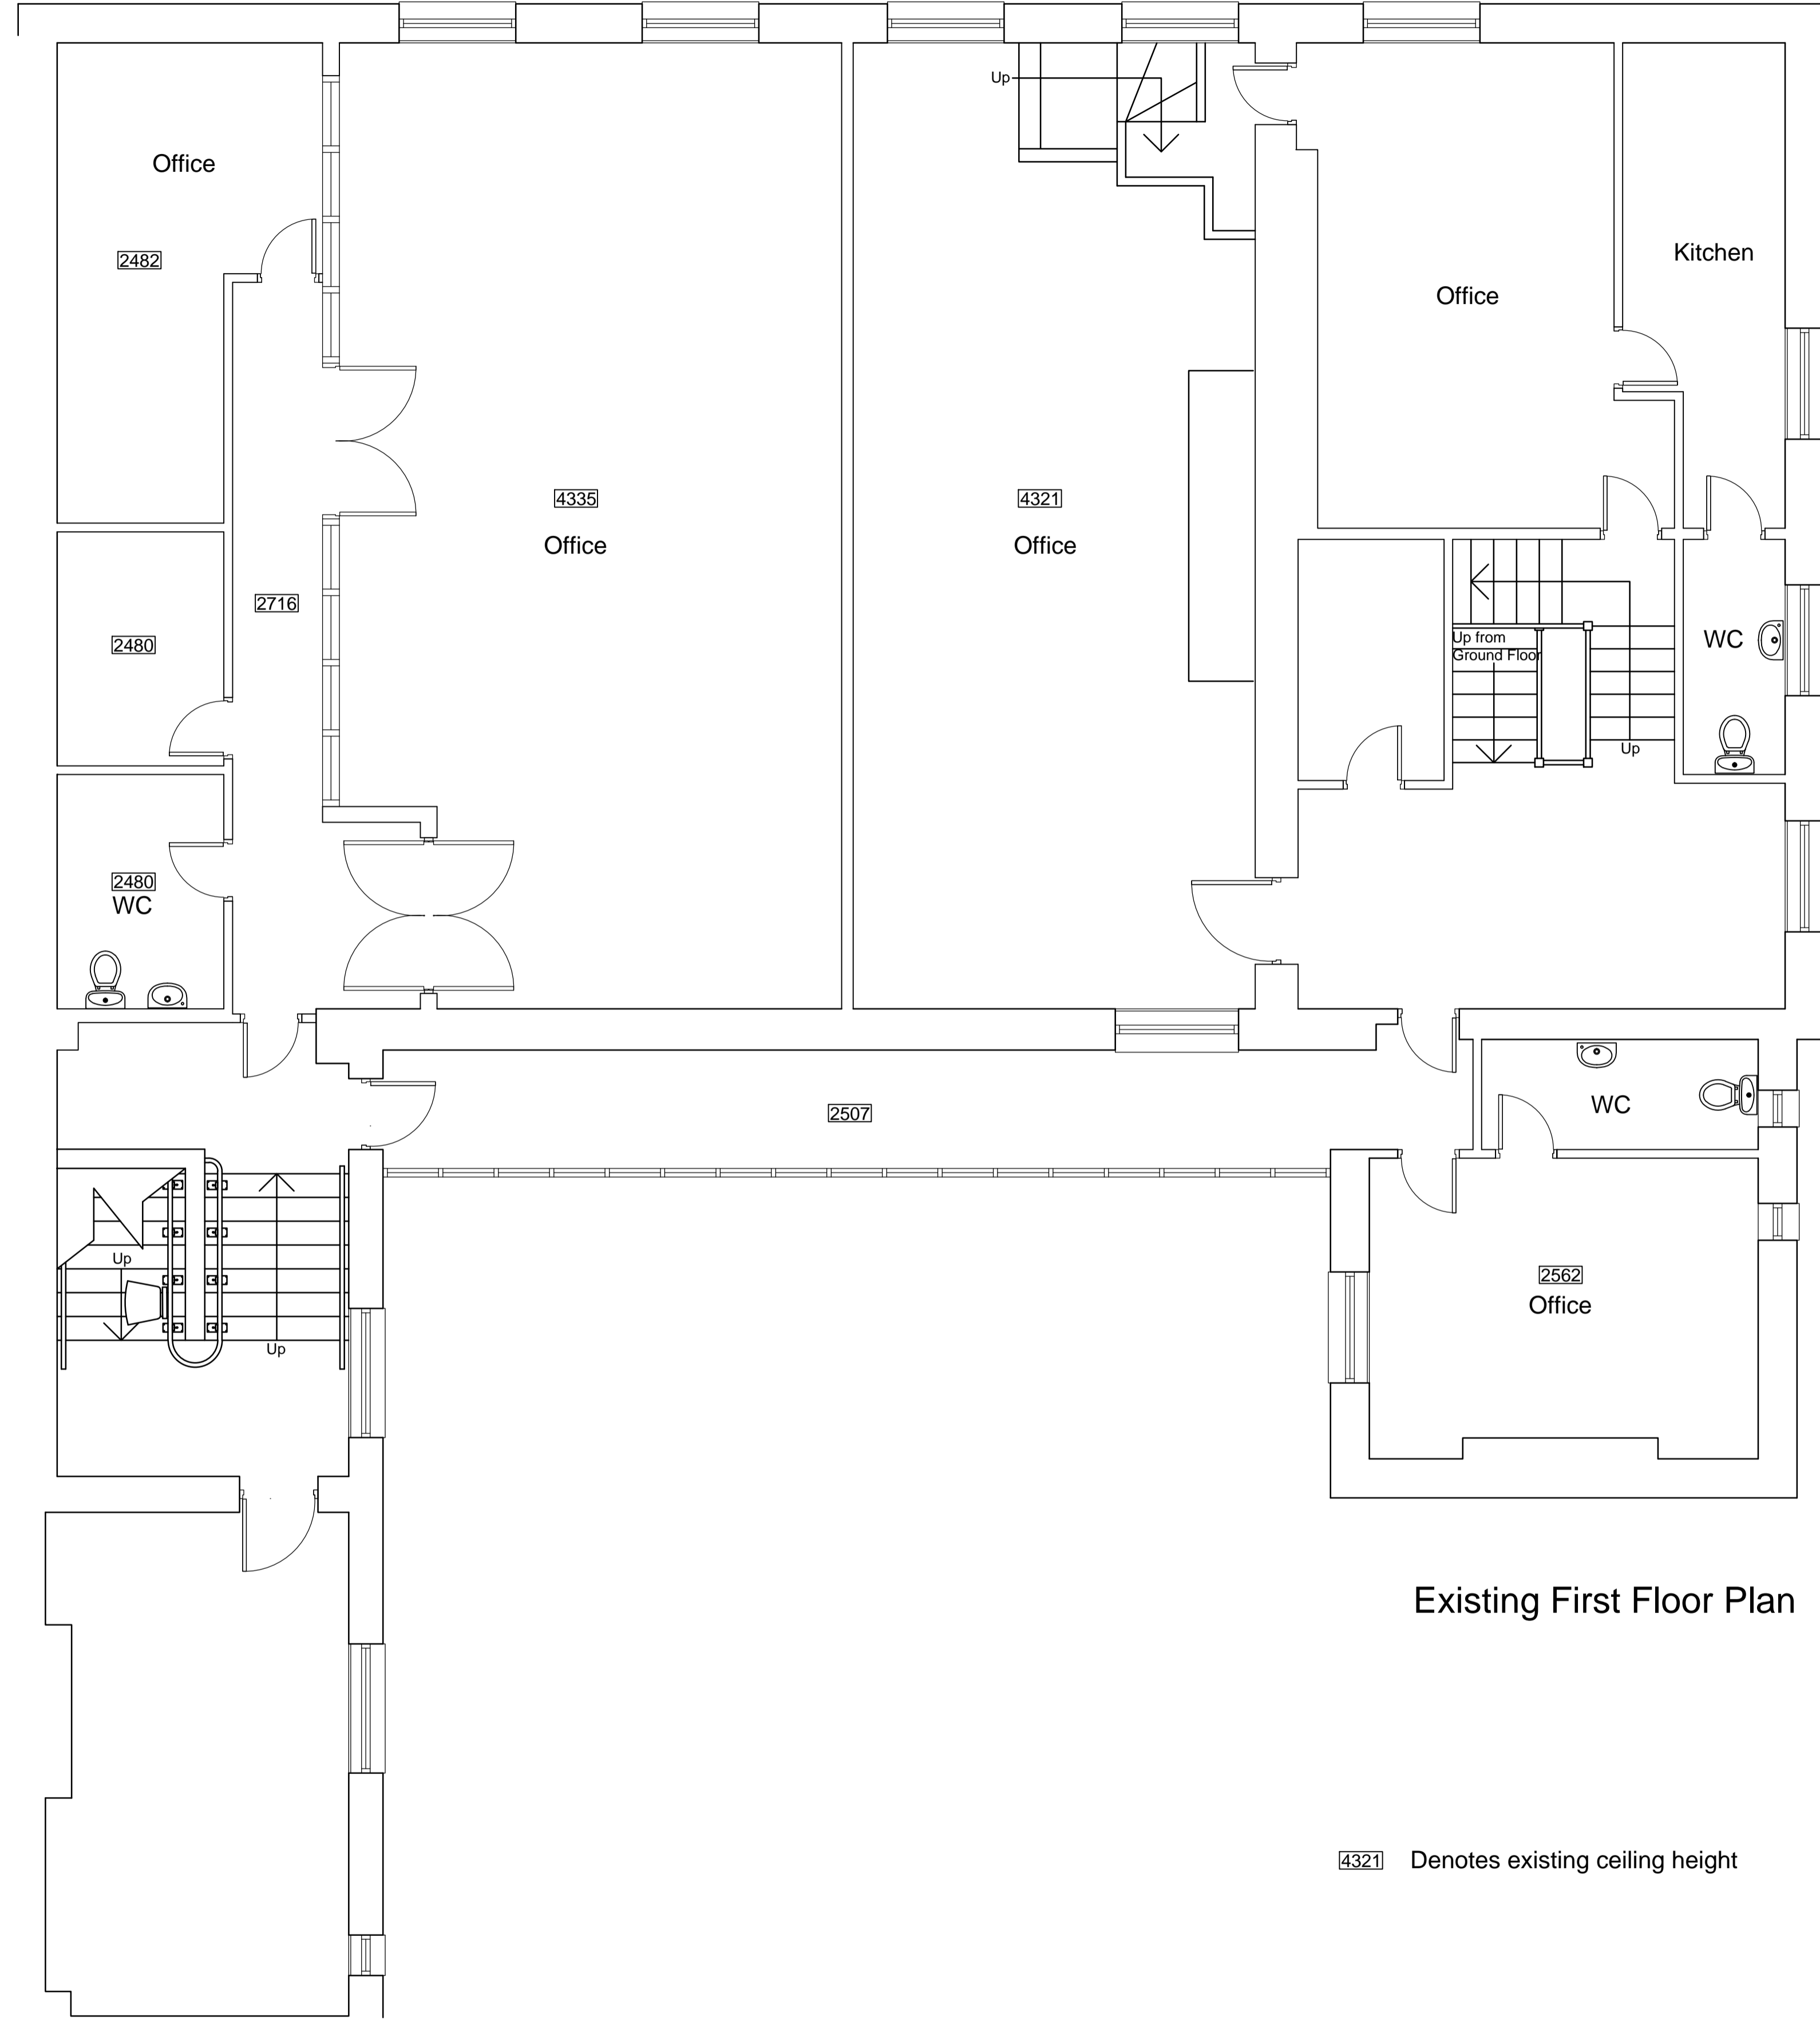

Existing First Floor Plan

EASTGATE

4321 Denotes existing ceiling height

RESPONSIBILITY IS NOT ACCEPTED FOR OTHERS SCALING DIRECTLY FROM THIS DRAWING. DO NOT SCALE FROM THIS DRAWING, USE WRITTEN DIMENSIONS ONLY.

0m 0.5 1.0 1.5 3.0m
1:50


ORIGINAL SHEET SIZE **A1**

THIS DRAWING IS PRODUCED FOR USE IN THIS PROJECT ONLY AND MAY NOT BE USED FOR ANY OTHER PURPOSE. THE ORIGINATOR ACCEPTS NO LIABILITY FOR THE USE OF THIS DRAWING OTHER THAN THE PURPOSE FOR WHICH IT WAS INTENDED IN CONNECTION WITH THIS PROJECT AS RECORDED IN THE 'PURPOSE FOR ISSUE' AND 'FILE STATUS CODE'.

THIS DRAWING MAY NOT BE REPRODUCED IN ANY FORM WITHOUT PRIOR WRITTEN AGREEMENT.

© CROWN COPYRIGHT AND DATABASE RIGHTS - ORDNANCE SURVEY LICENCE NUMBER 1000222654

KEY PLAN

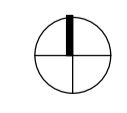

NOTES

Rev	Description	Date
P1	First Issue	20.11.18
P2	WC configuration amended	23.05.19

CLIENT
Barnsley Independent Alzheimers and Dementia Support (BIADS)

PROJECT
The Old Courthouse, 12 Regent Street, Barnsley

TITLE
Plans as Existing

SCALE	DISCIPLINE	PROJECT NUMBER
1:50	ARCHITECT	19-1-1115
DRAWING NUMBER NPS-XX-PL-XX-A-DR-030		REV CODE P 2
STATUS CODE S0	PURPOSE OF ISSUE PRELIMINARY	Drawn LG Checked XX Approved XX

