






PROPOSED FRONT ELEVATION
SCALE 1:50

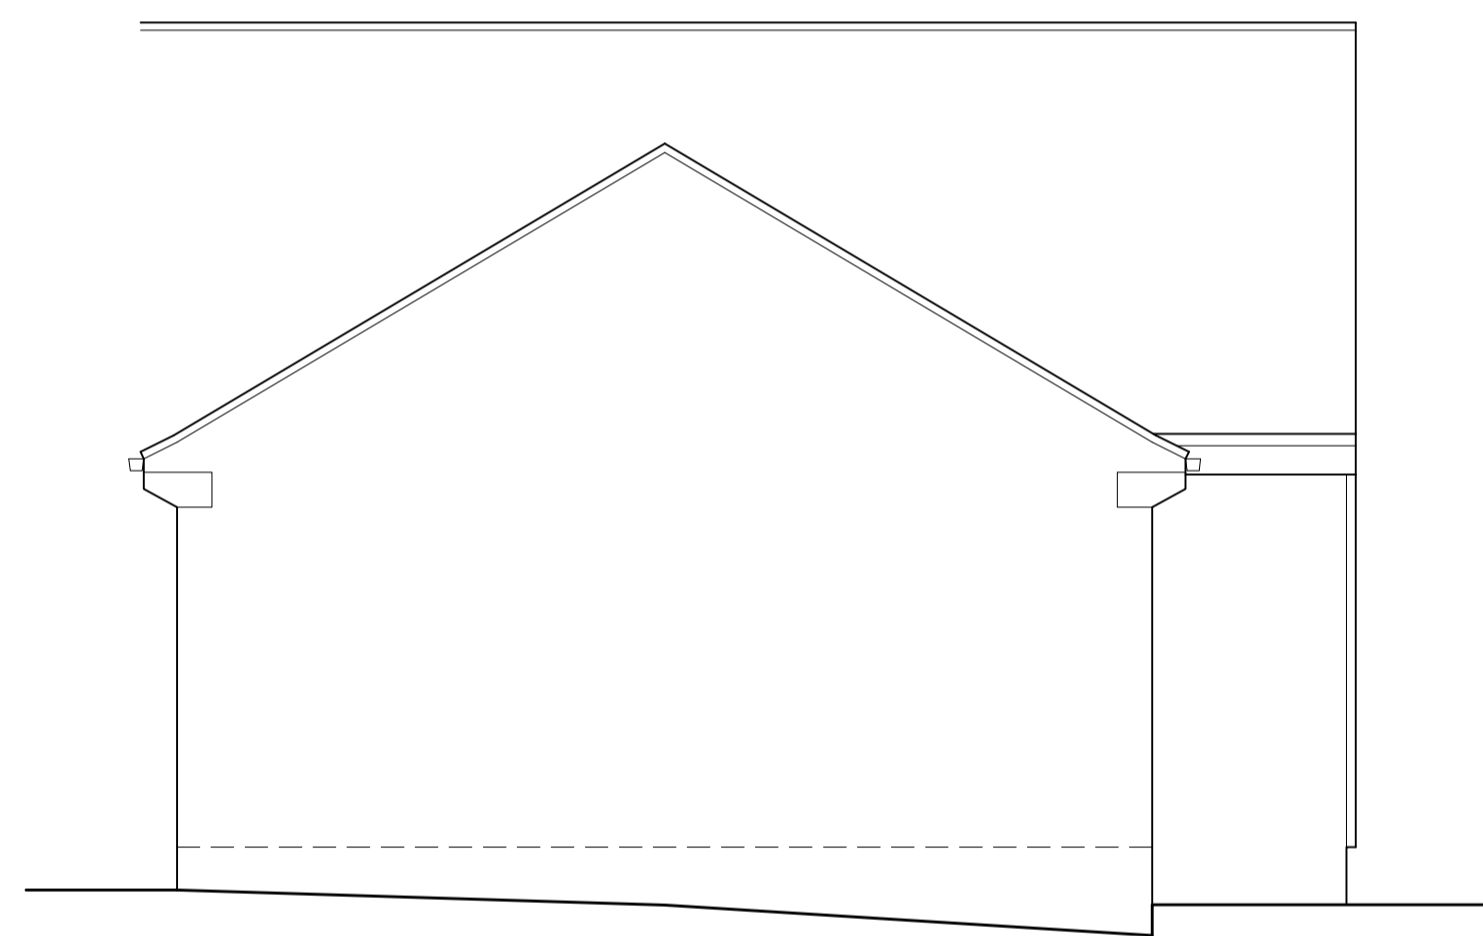


EXISTING SIDE ELEVATION
SCALE 1:50

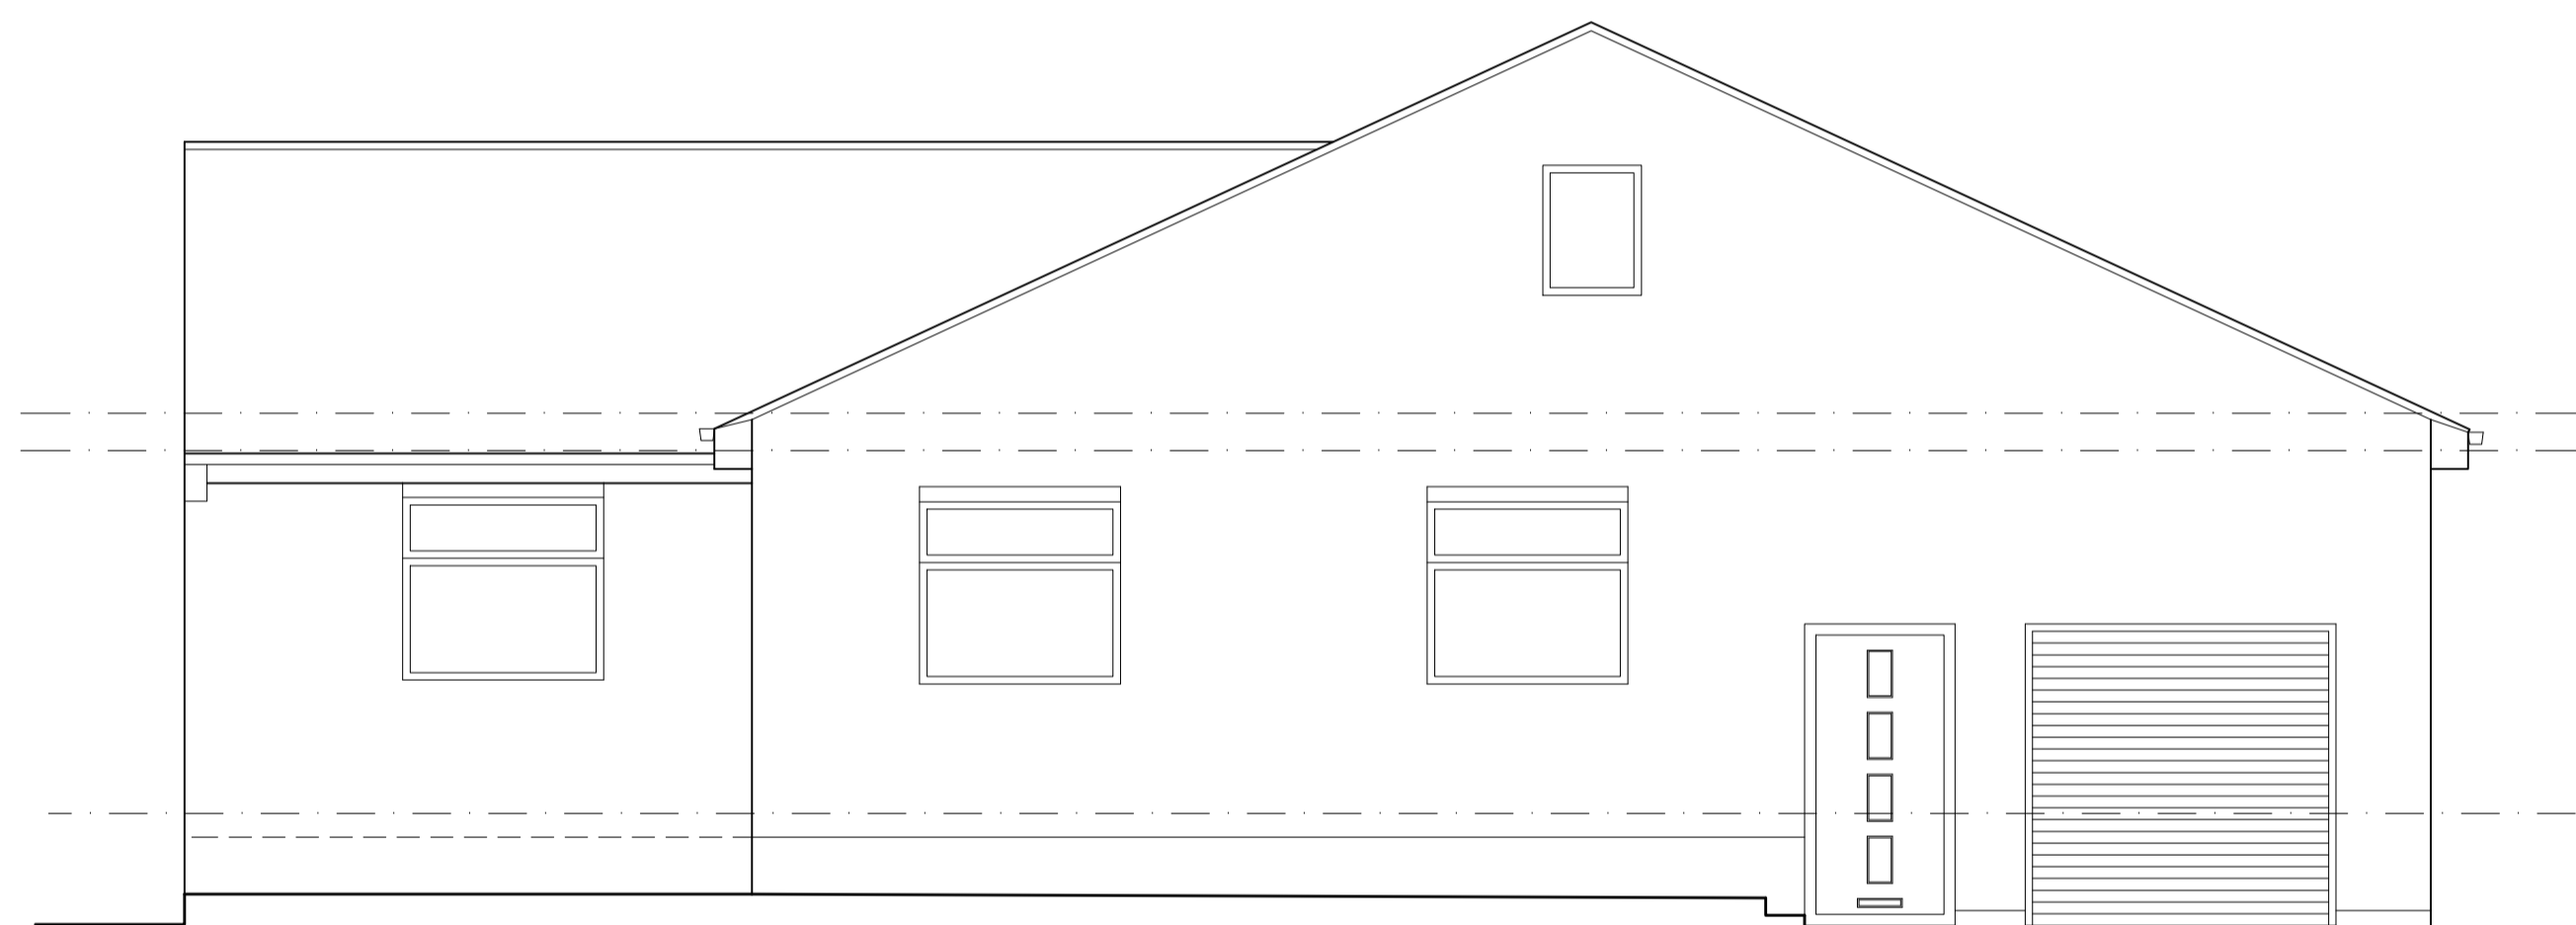

EXISTING FRONT ELEVATION
SCALE 1:50

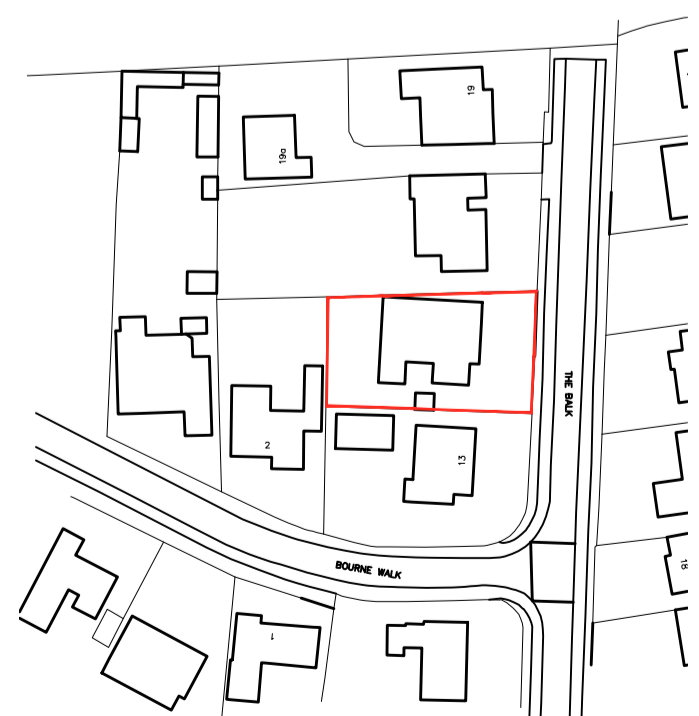

LOCATION PLAN
SCALE 1:1250

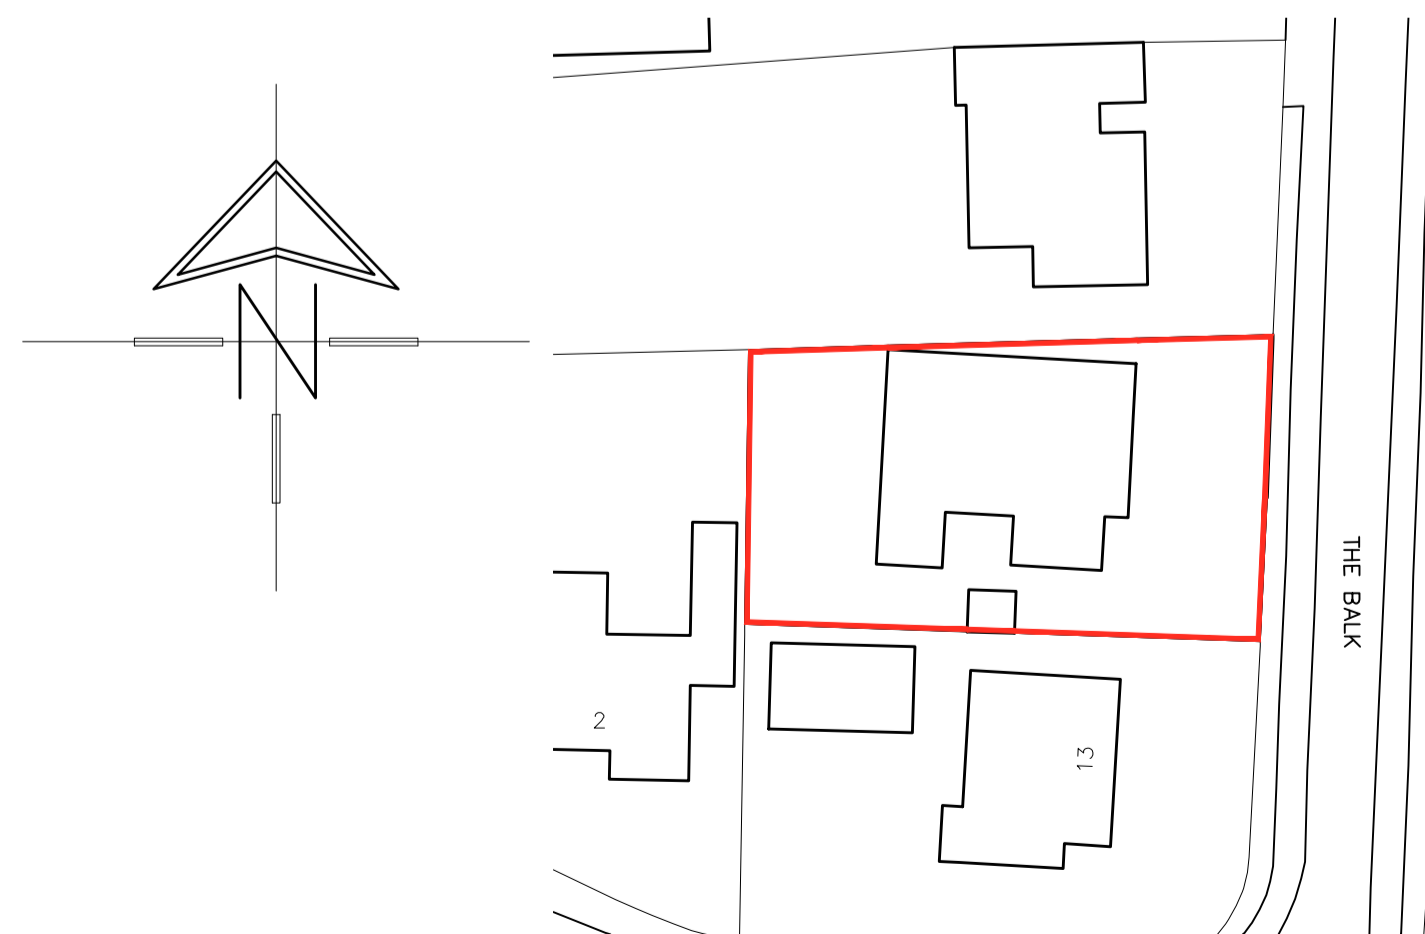

BLOCK PLAN
SCALE 1:500

| | | | | | | | | |
|----------------------------------------------------------------------------------------------|--------|---------------------------------|-----------------------------------------------------------|--------|-------------|---|------------------|----------------------------------------|
| | | | OFFICE ONE, 34 VICTORIA ROAD, BARNSELEY, S70 2BU | | | Phone: 01226 208482 Email: info@whiteaguspартnership.co.uk Web: www.whiteaguspартnership.co.uk | | |
| ARCHITECTURAL SERVICES | | | | | | | | |
| Project: PROPOSED ALTERATIONS AT 15 THE BALK, STAINCROSS BARNSELEY S75 6JJ | | | | | | Client: MR & MRS BAKER | | |
| Drawing Title: ELEVATION OPTIONS | | | | | | Date: MAY 2022 | | Scale: 1:50 & 1:100 @ A1 |
| Ref: 21-278 | | | | | | Dwg. No. 02 | Rev. C | |
| Date | Suffix | Description | Date | Suffix | Description | | | |
| 27/06/2022 | A | REVISED TO CLIENTS REQUIREMENTS | | | | | | |
| 05/07/2022 | B | REVISED TO CLIENTS REQUIREMENTS | | | | | | |
| 22/08/2022 | C | REVISED TO CLIENTS REQUIREMENTS | | | | | | |