





REAR ELEVATION

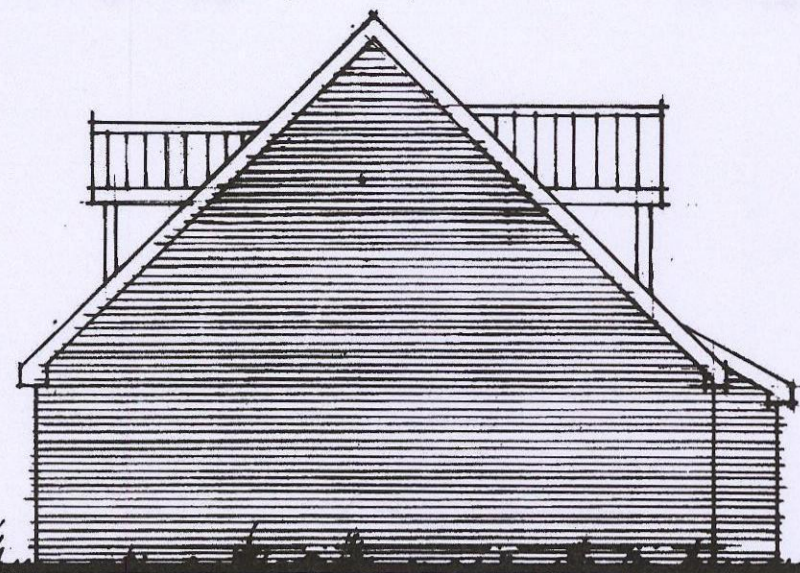


SIDE ELEVATION



FRONT ELEVATION

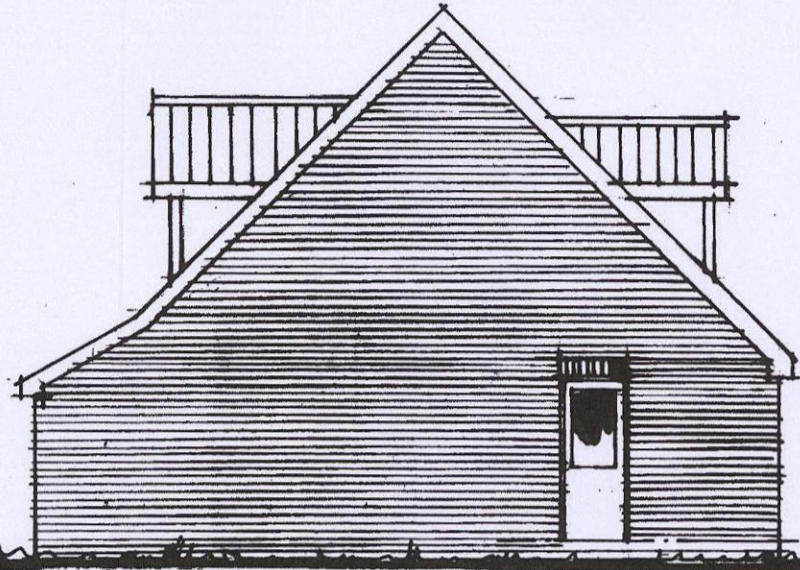


SIDE ELEVATION

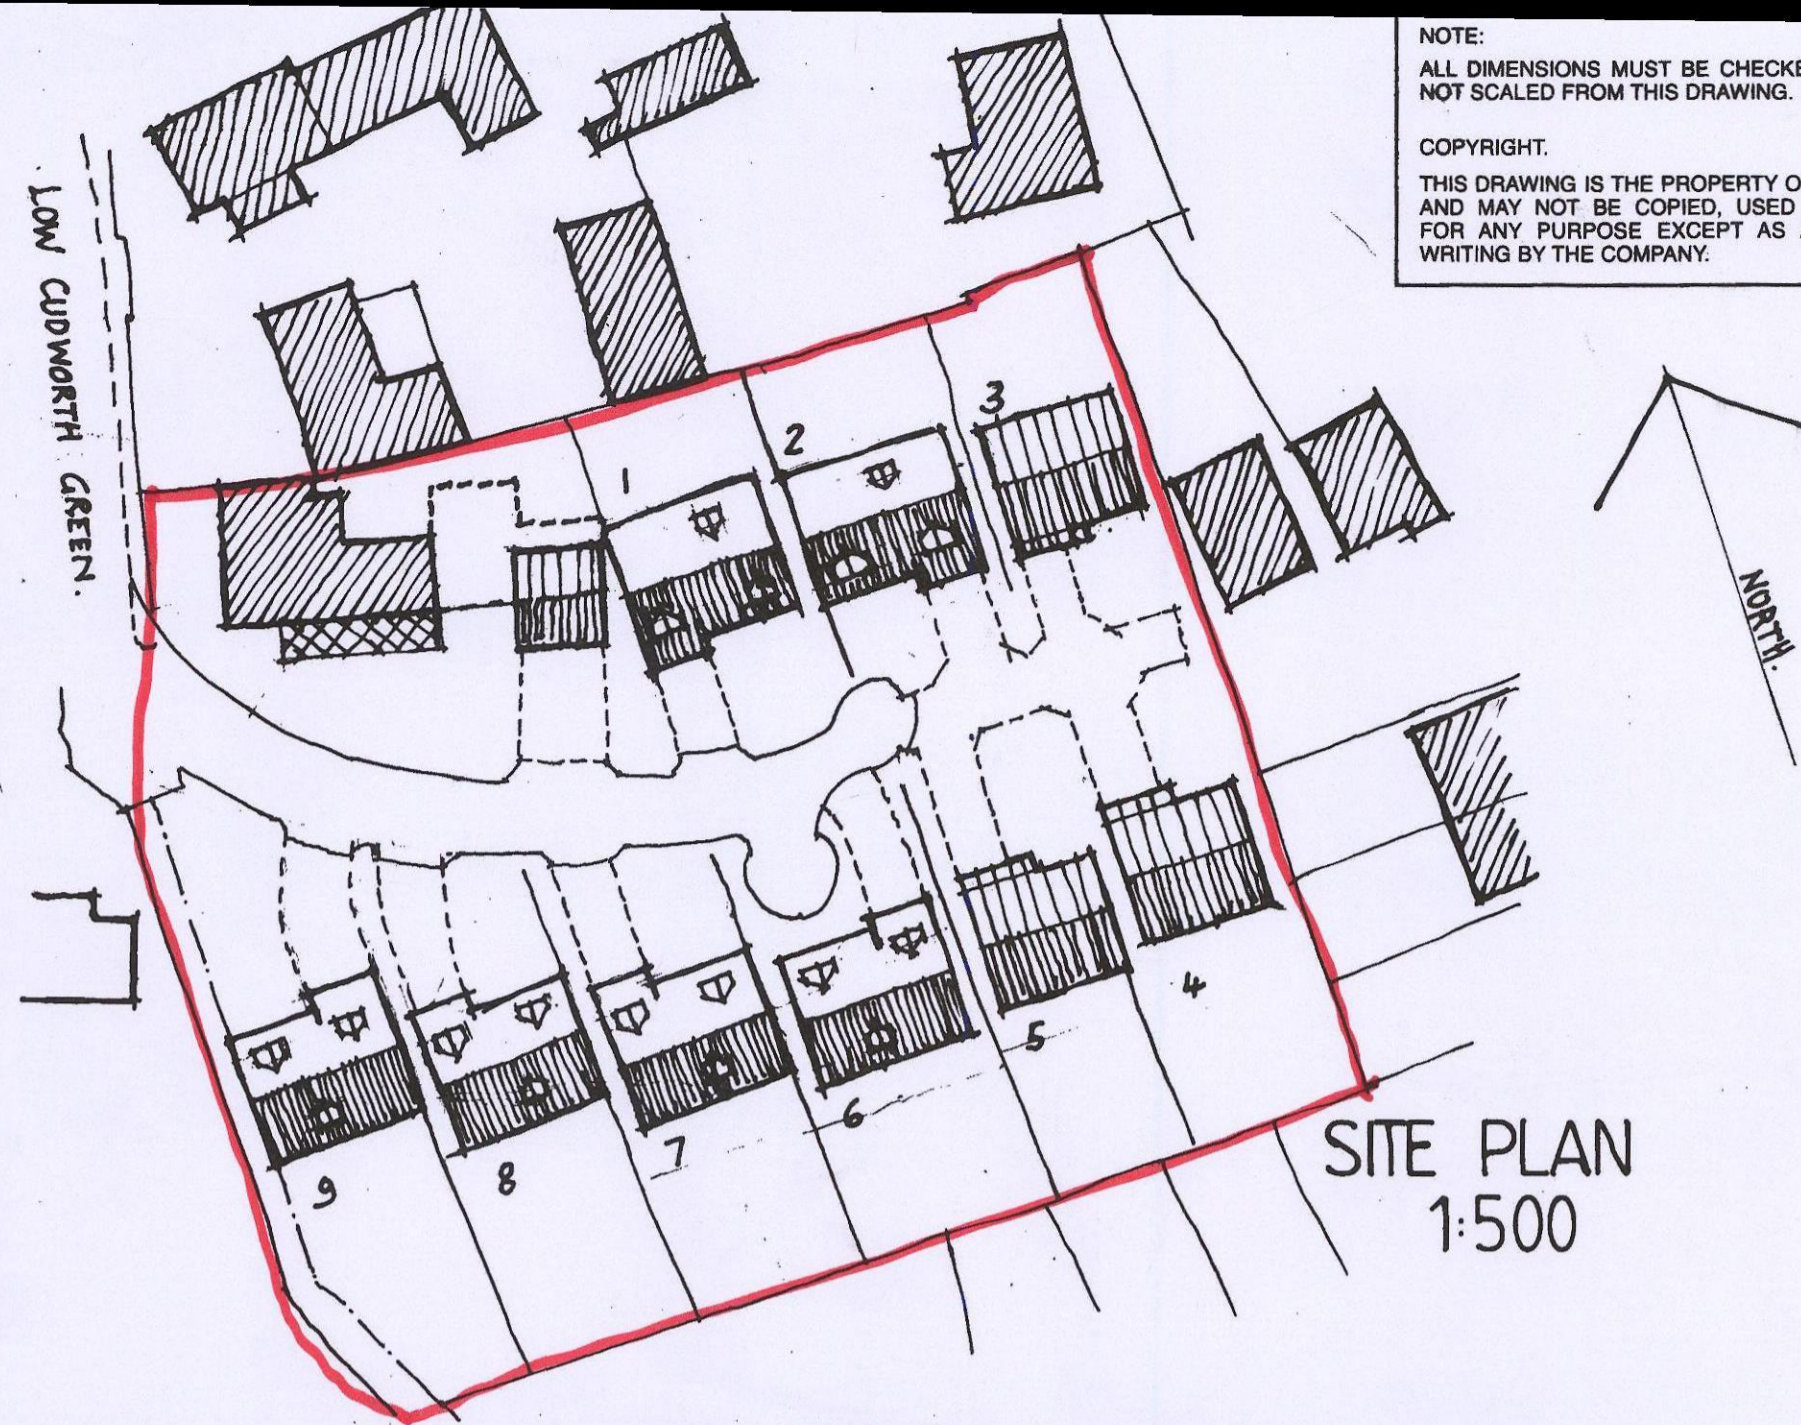


SITE PLAN
1:500

NOTE:
ALL DIMENSIONS MUST BE CHECKED ON SITE AND NOT SCALED FROM THIS DRAWING.
COPYRIGHT:
THIS DRAWING IS THE PROPERTY OF THE COMPANY AND MAY NOT BE COPIED, USED OR DISCLOSED FOR ANY PURPOSE EXCEPT AS AUTHORISED IN WRITING BY THE COMPANY.

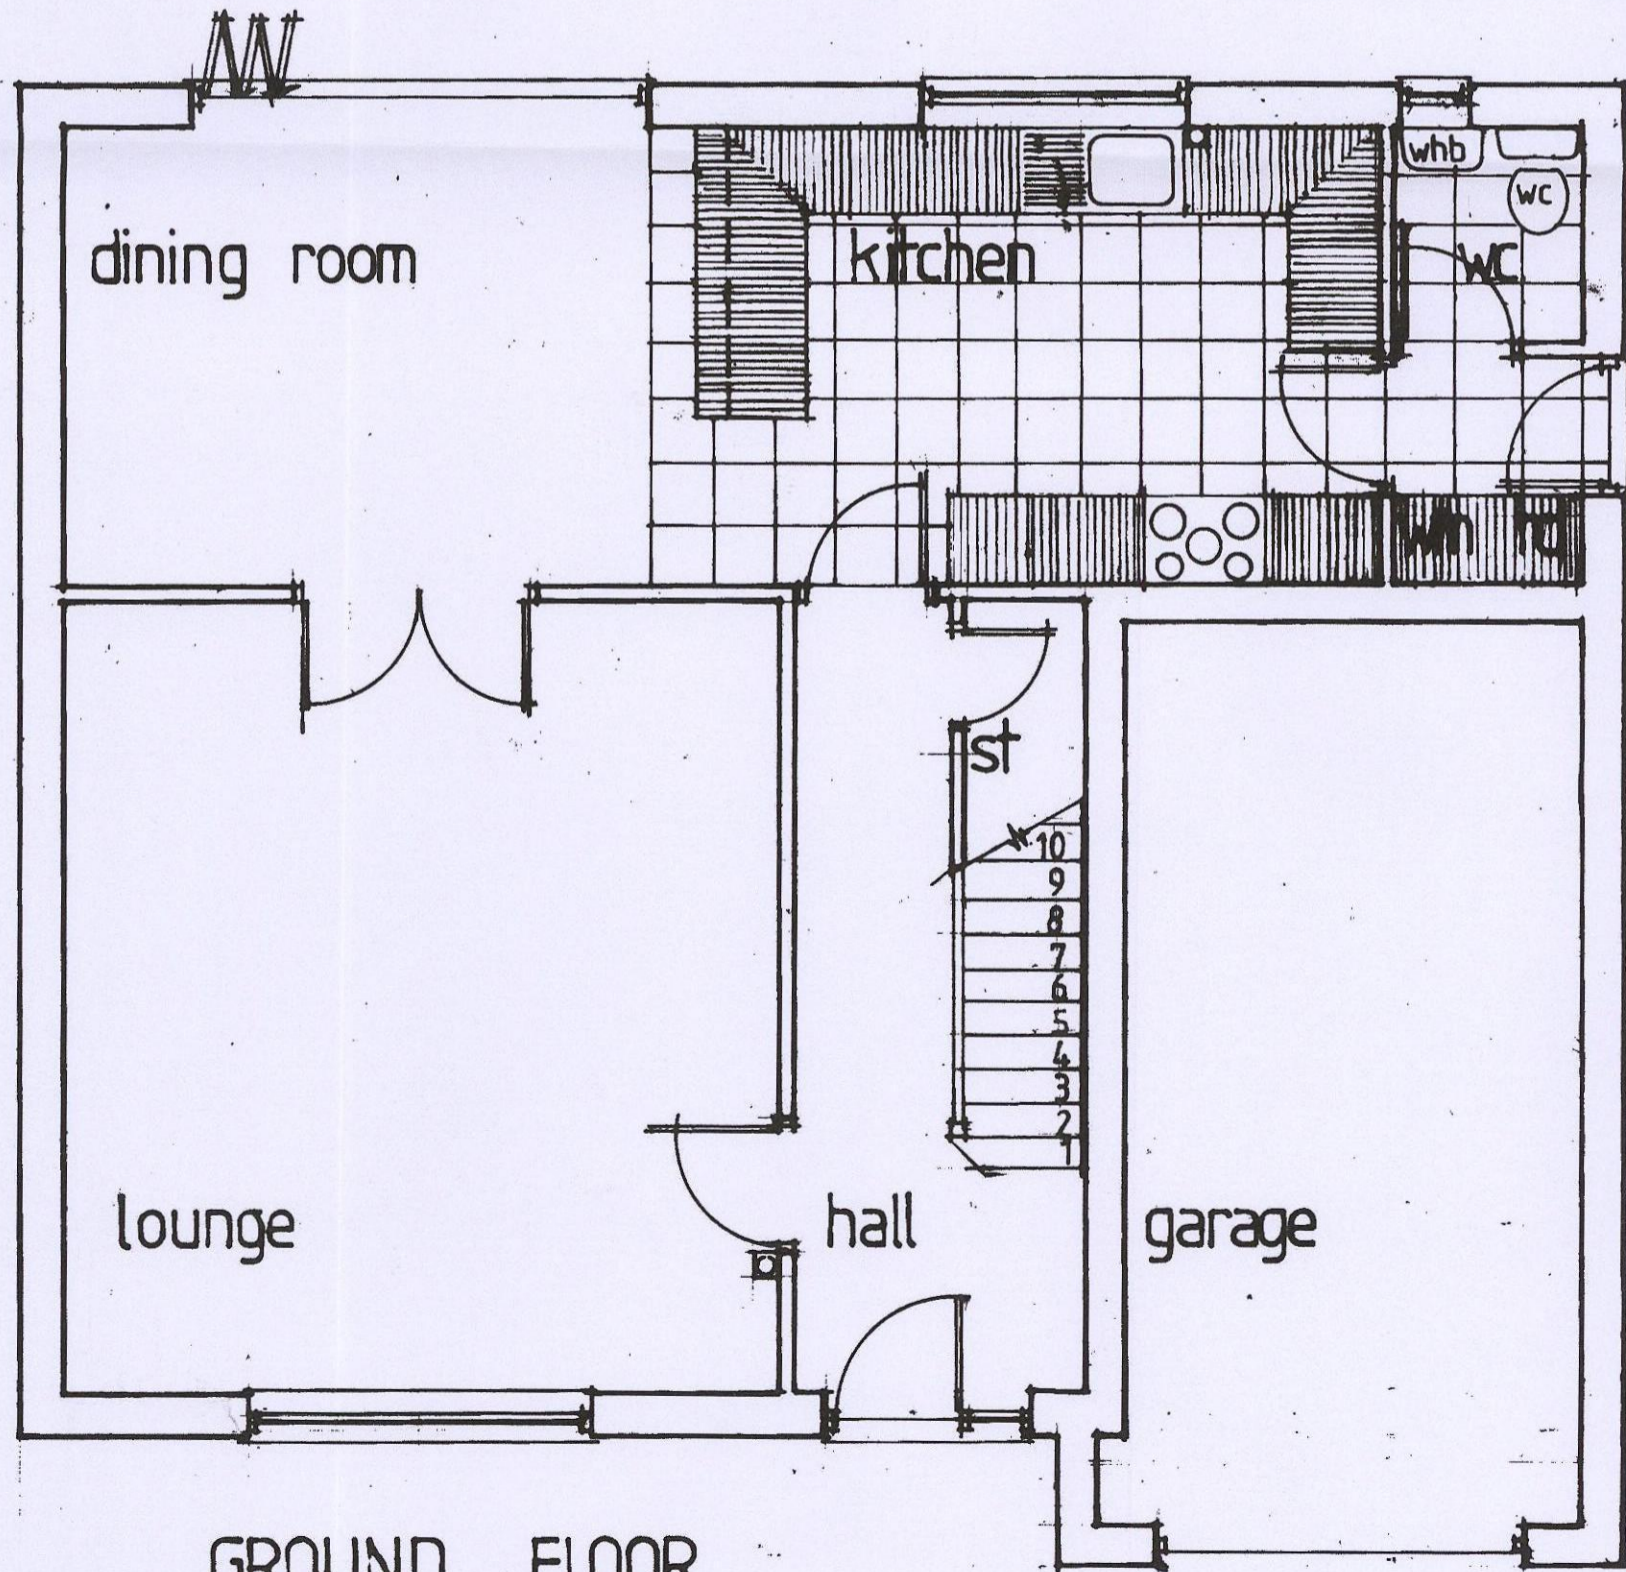


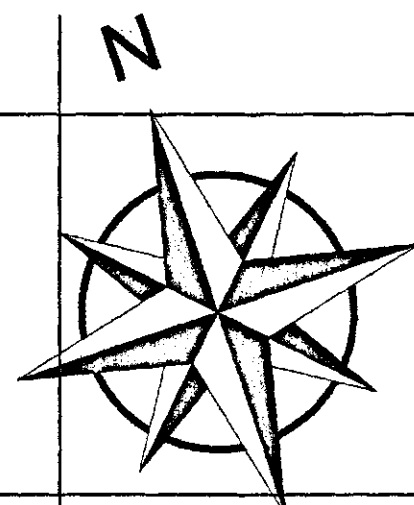
GROUND FLOOR

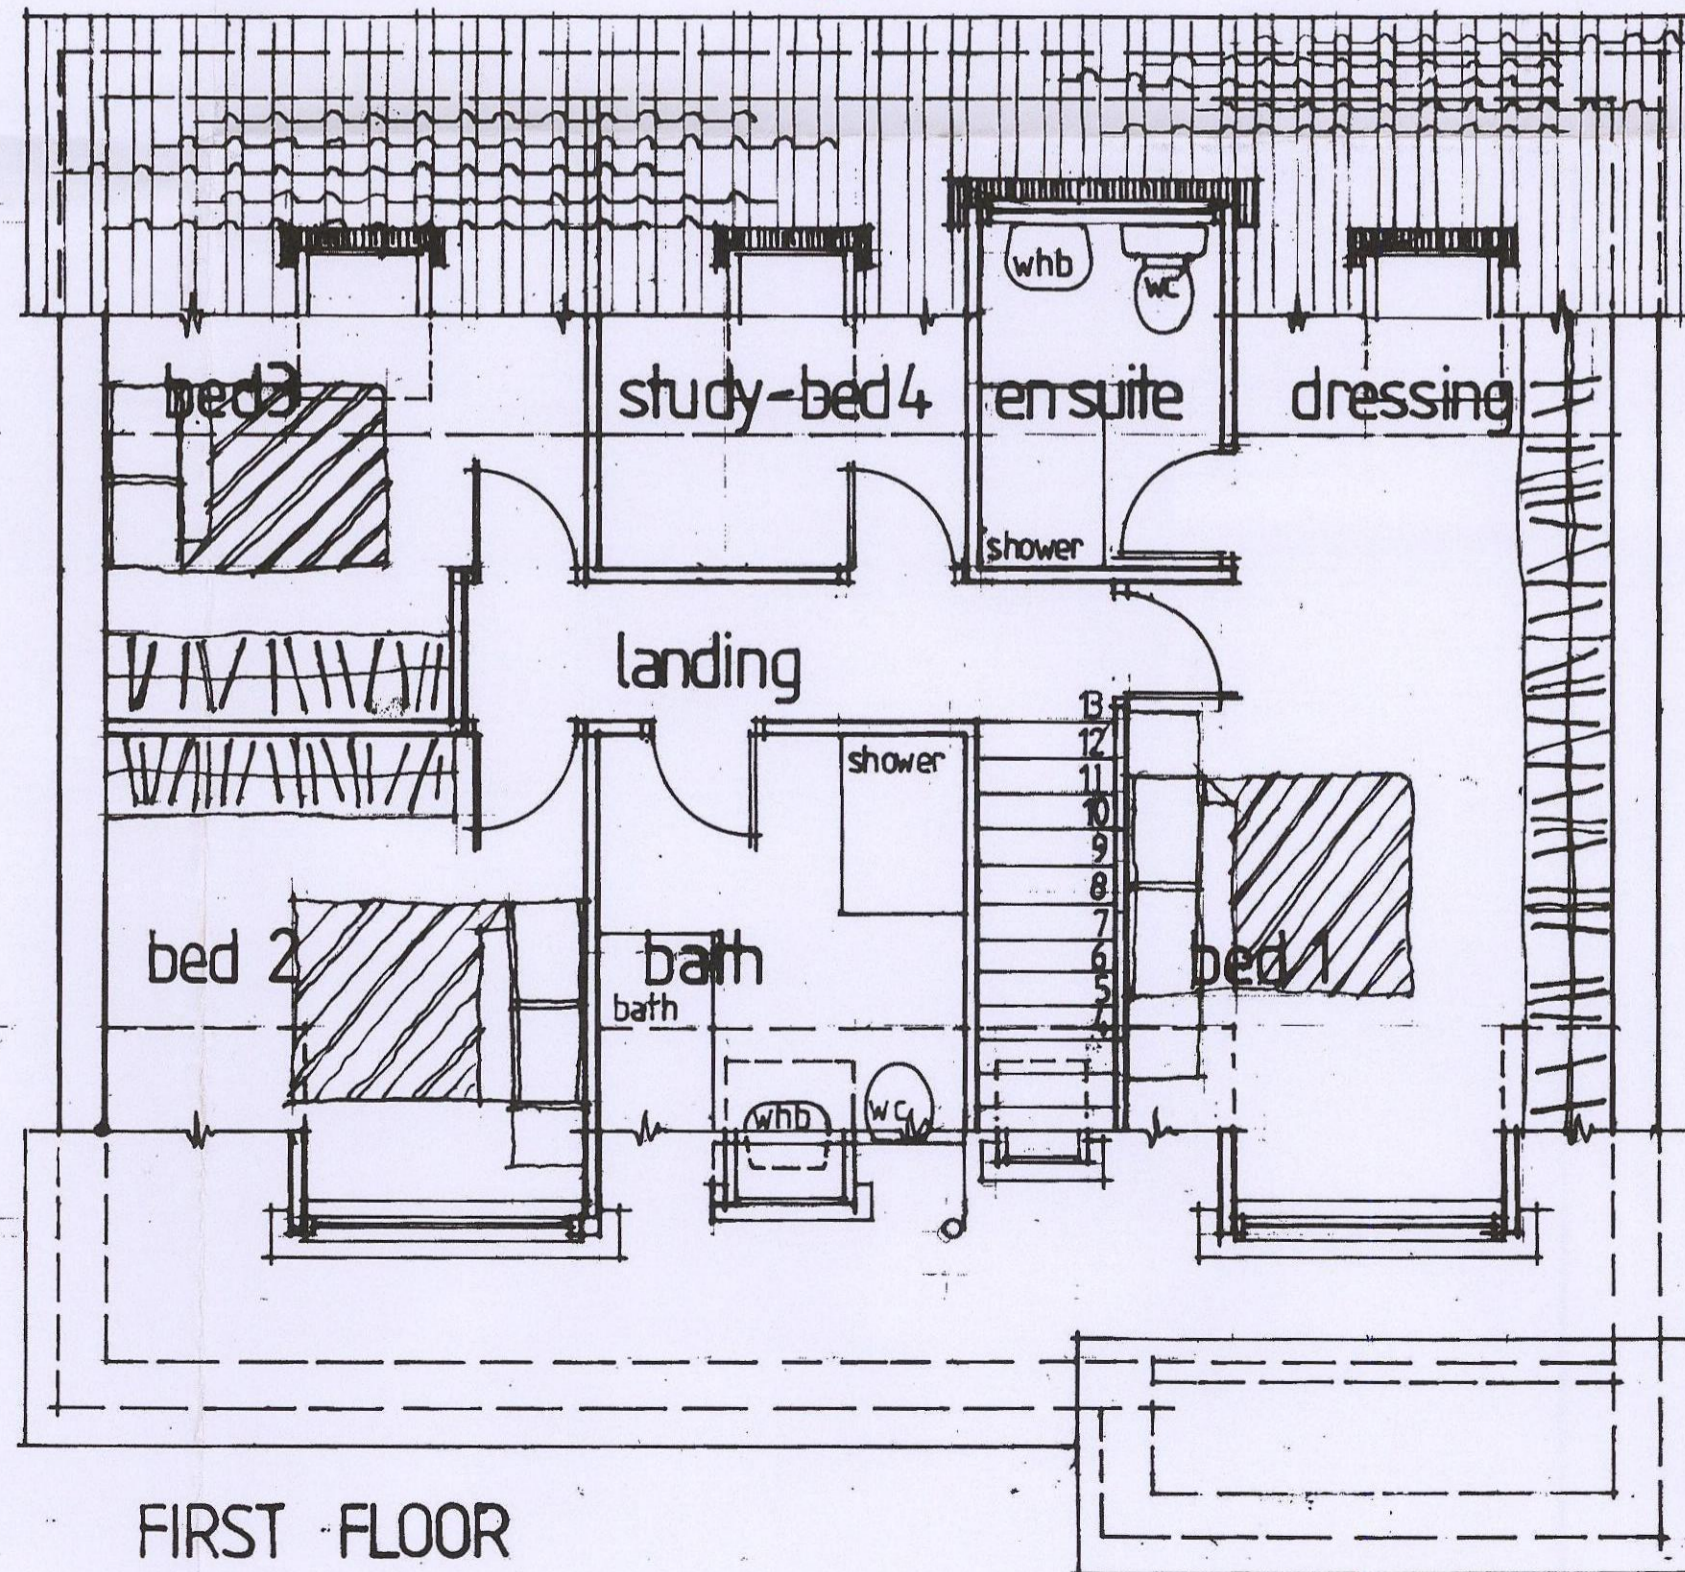


FIRST FLOOR

PLOTS 2, 7, 8 + 9
PLOTS 1 + 6 TO BE HANDED.


REV.	DATE	AMENDMENT
CLIENT MR R. BELL.		
TITLE DETAILS OF BUNGALOW, PART OF REDEVELOPMENT OF POPLAR HOUSE FARM LOW CUDWORTH GREEN CUDWORTH BARNSELY. S72 8EG		
 P. Dimelow B.A. hons Dip Arch. M.A. Architectural Design and Planning Consultant		
Ash Barn Finkle Street Wortley Sheffield. S35 7DH 0114 2884937		
SCALE 1:50 / 1:500	DATE MARCH 2015	DRAWN P.D
DRAWING No. RDTF - 315 - 1.		REV.



- | | | | |
|--|------------------------|------|----------------------|
| | Buildings / walls | Elec | Electric |
| | Kerb line | BT | British Telecom |
| | Edge of surface | Fh | Fire Hydrant |
| | Canopy / Overhang | St | Stop tap |
| | Line Marking | Sv | Stop valve |
| | Centre Line | Wo | Wash Out |
| | Barrier | Wm | Water Meter |
| | Hedge | Mkr | Service Marker |
| | Security Fence | Re | Rodding eye |
| | Panel Fence | Av | Air Valve |
| | Open Fence | Cmp | Cable Marker |
| | Overhead Powerline | Lp | Lamp Post |
| | Chamber | Sp | Sign Post |
| | Woodland | Ep | Electricity Post |
| | Station and Name | Tp | Telegraph Post |
| | Station Level | TL | Traffic light |
| | Benchmark | Bs | Bus Stop |
| | Borehole | Fl | Floodlight |
| | Trial Hole | Fp | Flagpole |
| | Tree / Bush / Sapping | Pb | Post box |
| | Area of Undergrowth | Lb | Litter Bin |
| | Gate | Bo | Boiler |
| | Inspection chamber | TCB | Telephone call box |
| | Cover level | Fs | Flagstaff |
| | Invert level | WL | Water level |
| | Pipe Invert (diameter) | ht | Height |
| | Gully | IFL | Internal floor level |
| | Back Gully | THL | Threshold level |
| | Manhole | Re | Rodding Eye |
| | | Dk | Drop kerb |
| | | Gos | Gas |
| | | Er | Earth rod |

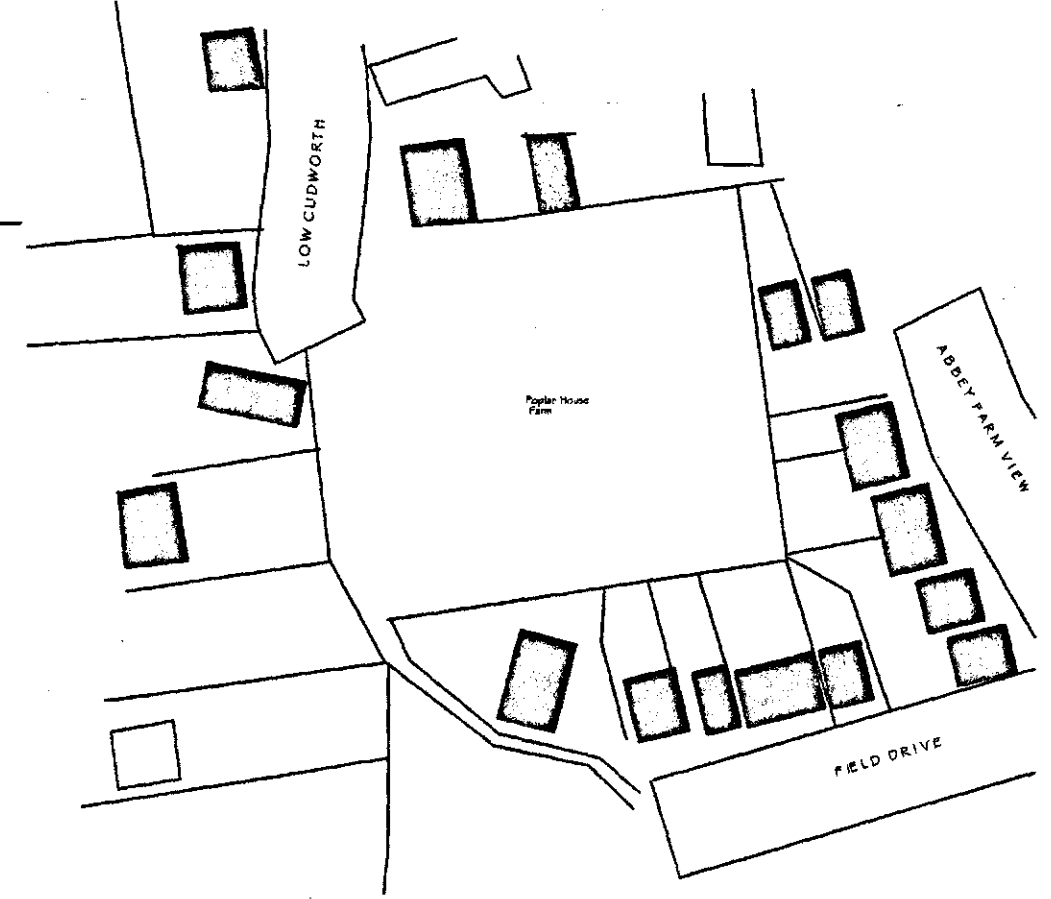


Location Plan 1:1250

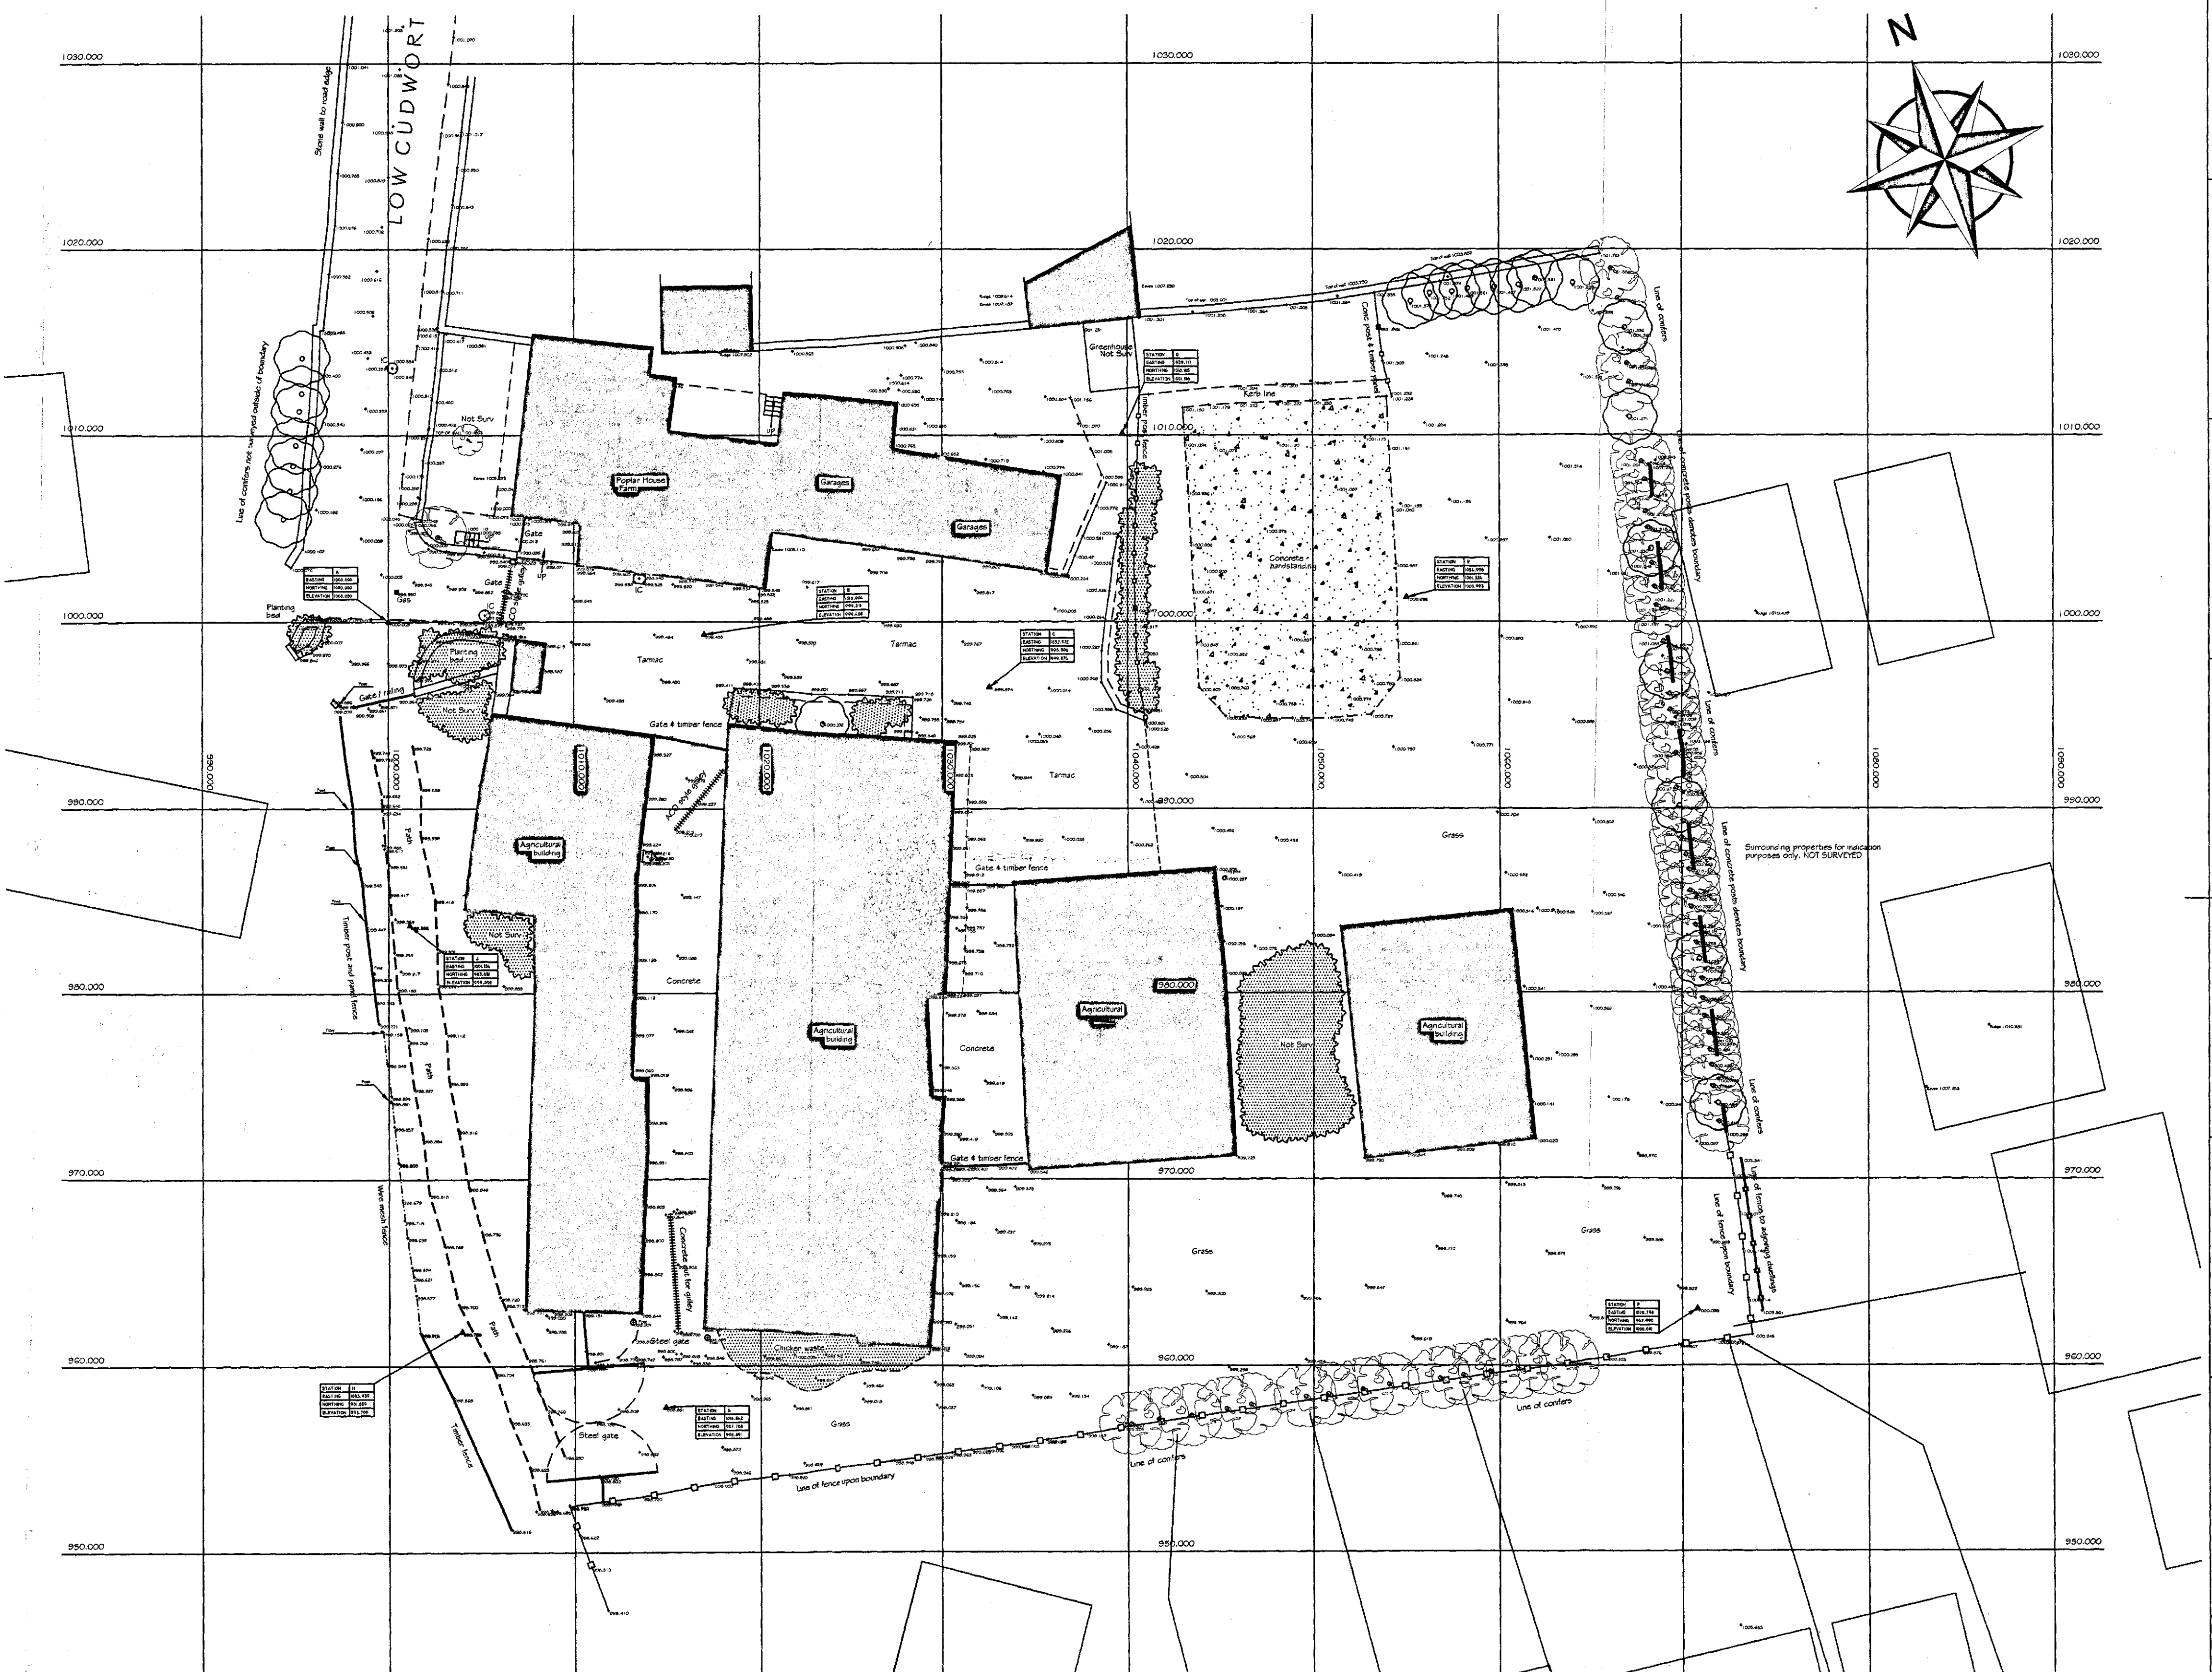

Leica TCR705 / Leica Geo Office Tools	Example
Point ID	Position or point measured
Coordinates	Values given to relate to the OS grid (if required)
Height	Value given above sea level (if required)
Stations	Specific control points within data capture
Code prop	Name specific to a point which is recognised when processing


The survey is carried out to an arbitrary grid and datum unless otherwise specified

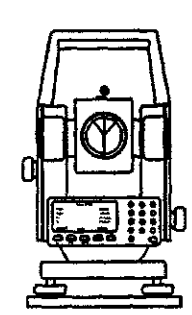

Montague House
294 Cemetery Road
Sheffield
S11 8FT



www.topographical-surveys.co.uk
rowleypartnership@outlook.com
0114 268 33 22
07594 093398

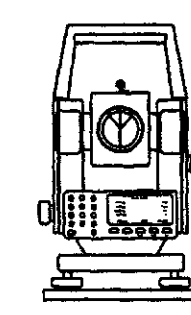


Itemref	Quantity	Title/Name, designation, material, dimension etc	Article No./Reference
Designed by	Checked by	Approved by - date	Filename
TIM-RWLEY	TIM-RWLEY	MARCH-2015	LOW/CUDA1
RICHARD_BELL			LOW-CUDWORTH-BARNESLEY
A1/01			Edition A
			Sheet A1

NOTE:
ALL DIMENSIONS MUST BE CHECKED ON SITE AND NOT SCALED FROM THIS DRAWING.


COPYRIGHT.
THIS DRAWING IS THE PROPERTY OF THE COMPANY AND MAY NOT BE COPIED, USED OR DISCLOSED FOR ANY PURPOSE EXCEPT AS AUTHORISED IN WRITING BY THE COMPANY.




SIDE ELEV

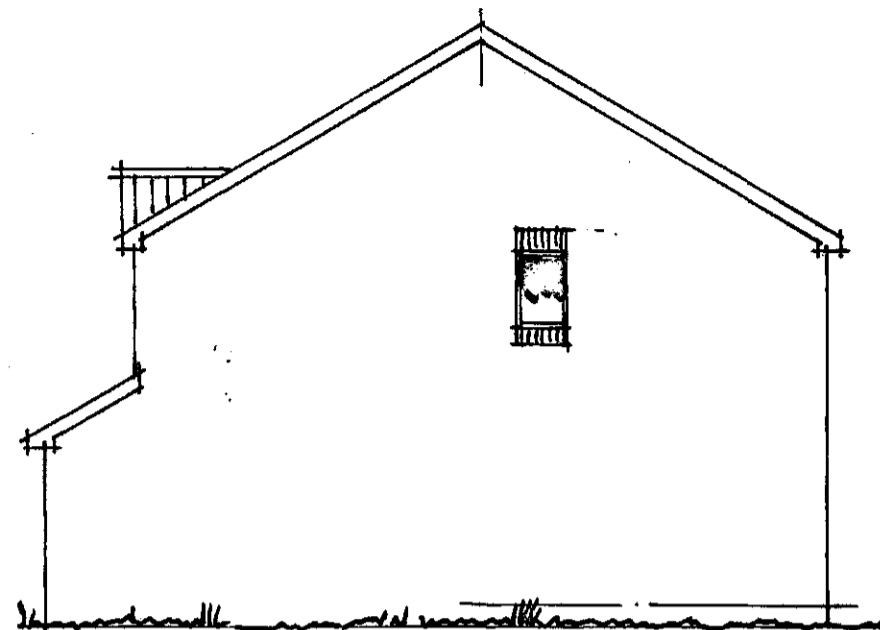


SIDE ELEV

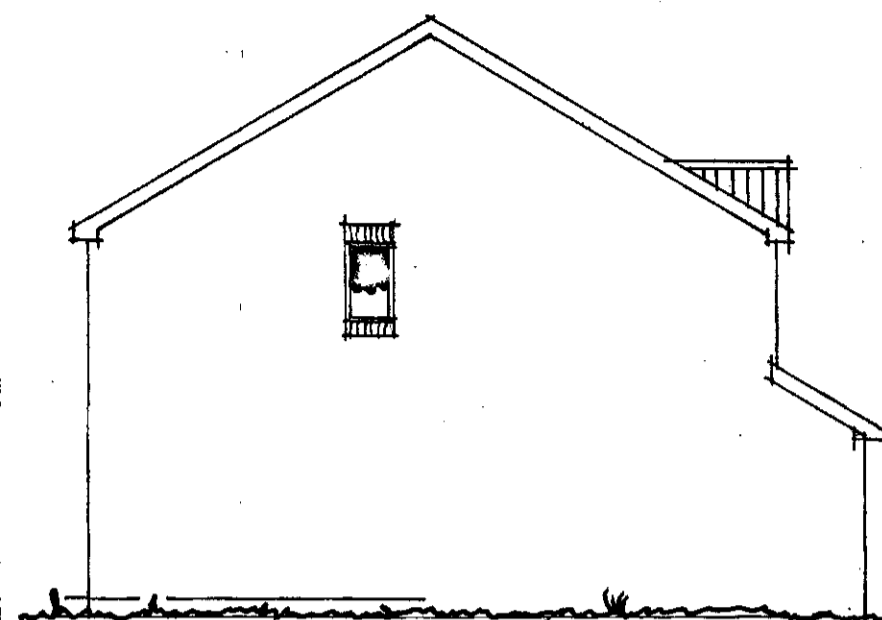

SIDE ELEV

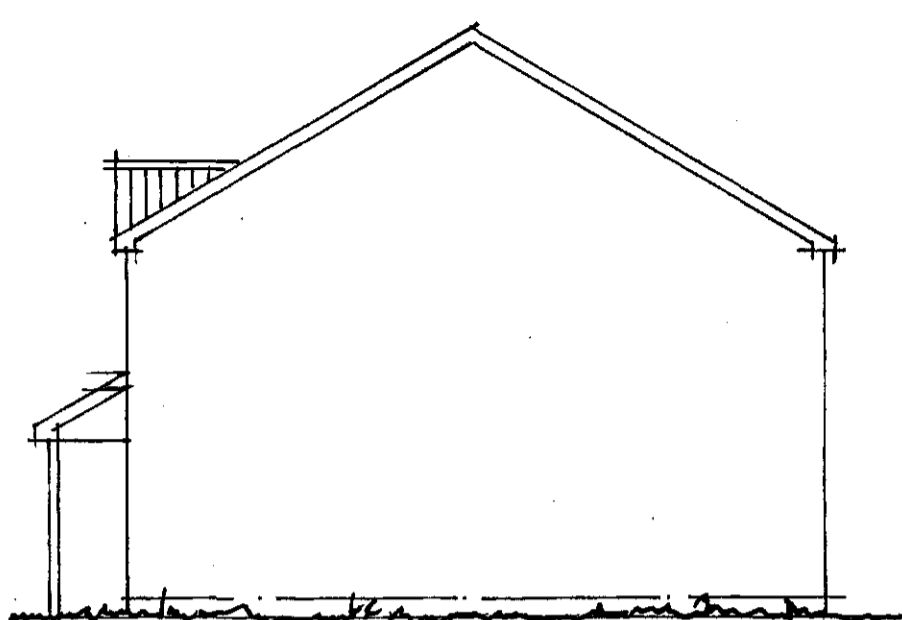


SIDE ELEV

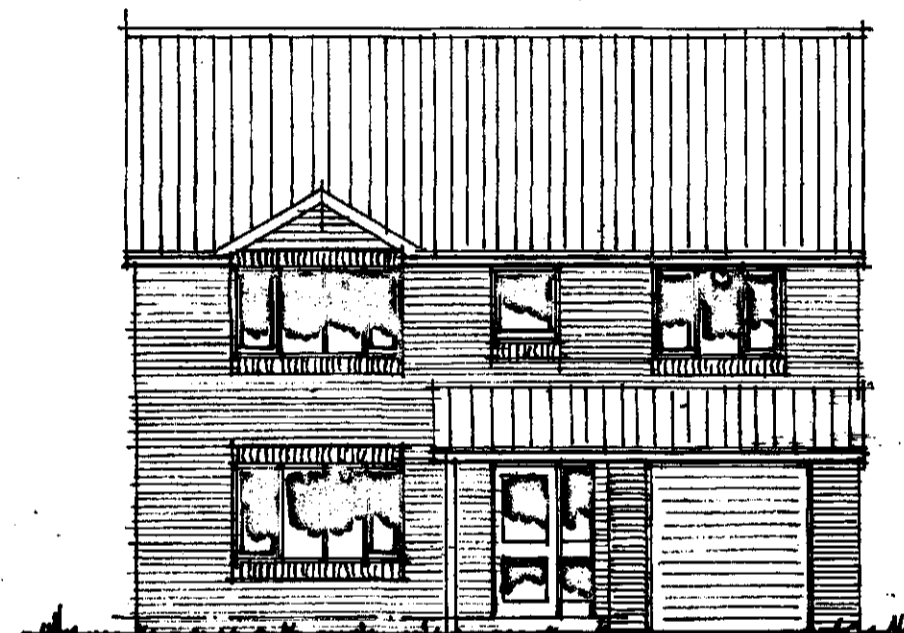

FRONT ELEVATION

PLOT 4+5

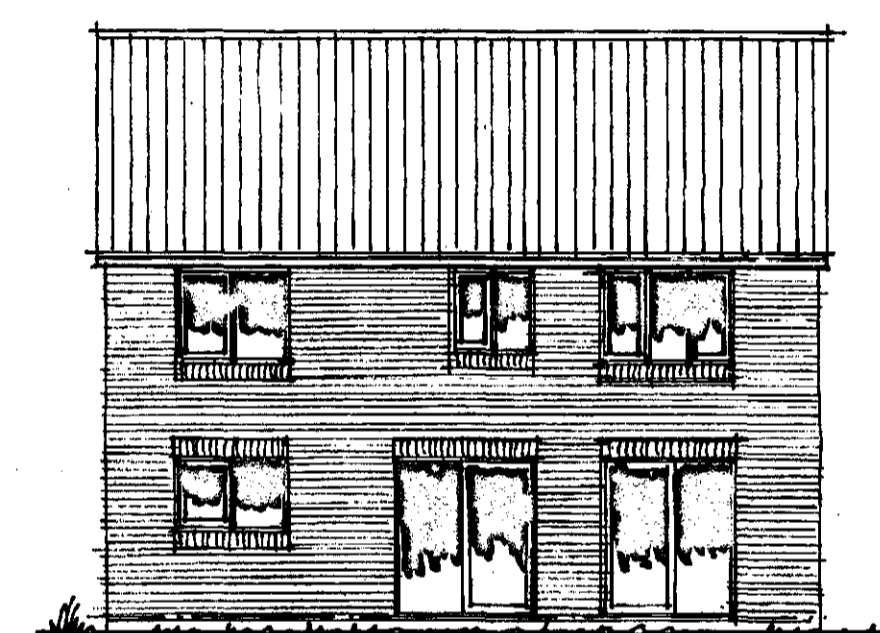

REAR ELEV




REAR ELEV




FRONT ELEV


PLOT 3

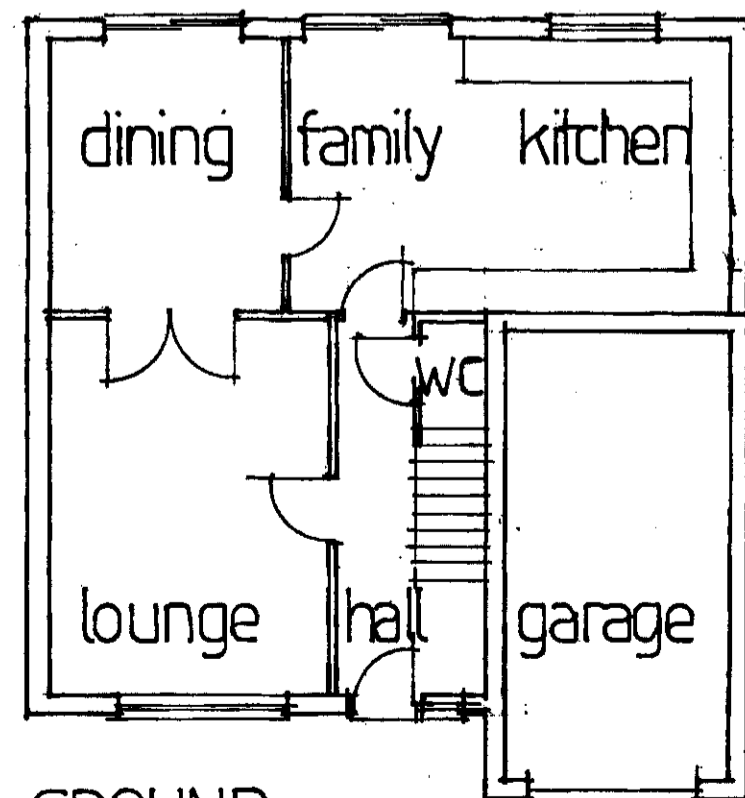


GROUND

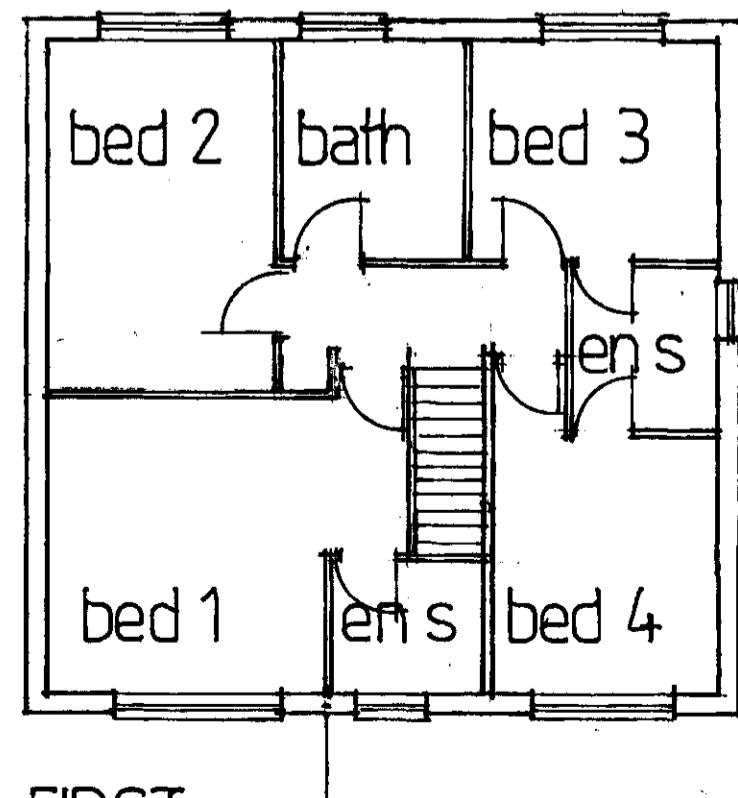

FIRST

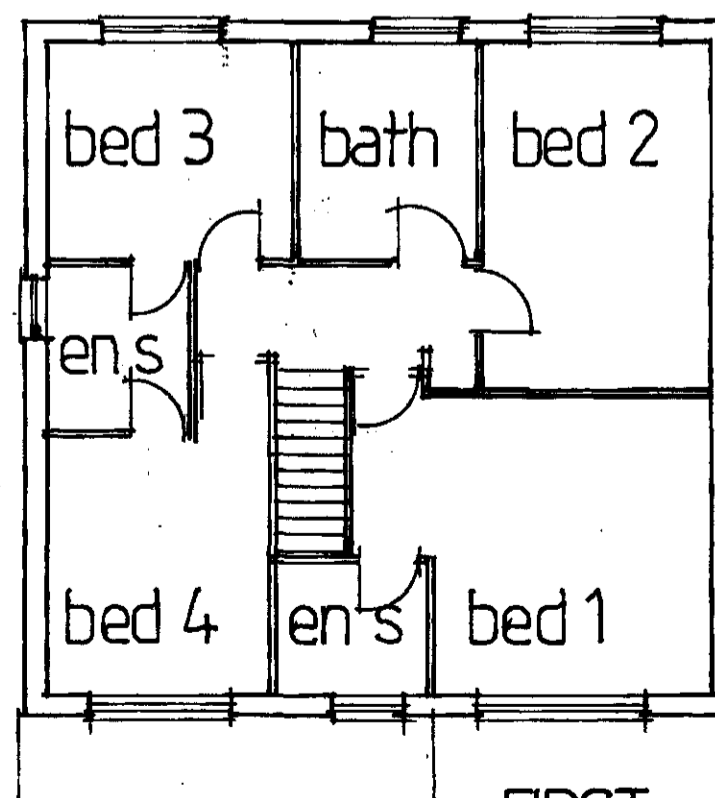

FIRST

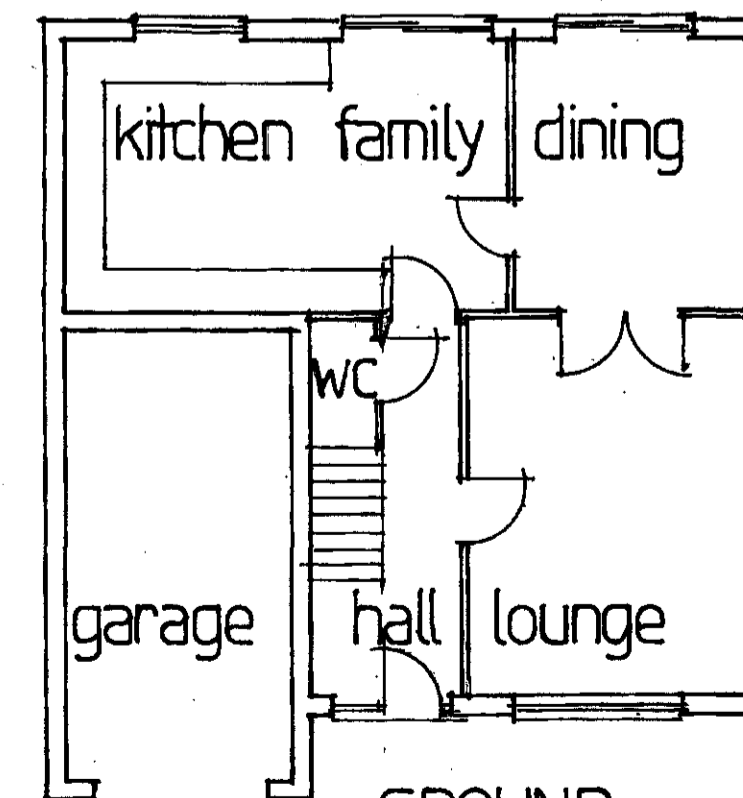

GROUND

REV.	DATE	AMENDMENT

CLIENT

MR R. BELL

TITLE

DETAILS OF 4BED HOUSES, PART OF REDEVELOPMENT OF:
POPLAR HOUSE FARM
LOW CUDWORTH GREEN
CUDWORTH, BARNSELY S72 8EG

P. Dimelow
B.A. hons Dip Arch. M.A.
Architectural Design and Planning Consultant

Ash Barn
Finke Street
Wortley
Sheffield.
S35 7DH 0114 2884937


SCALE	DATE	DRAWN
1:100	APRIL 2015	PD

DRAWING No. REV.




RBTF - 315 - 3

NOTE:
 ALL DIMENSIONS MUST BE CHECKED ON SITE AND NOT SCALED FROM THIS DRAWING.
 COPYRIGHT.
 THIS DRAWING IS THE PROPERTY OF THE COMPANY AND MAY NOT BE COPIED, USED OR DISCLOSED FOR ANY PURPOSE EXCEPT AS AUTHORIZED IN WRITING BY THE COMPANY.



REV.	DATE	AMENDMENT
CLIENT MR. R. BELL		
TITLE PROPOSED RE-DEVELOPMENT OF POPLAR HOUSE FARM, LOW CUDWORTH GREEN		
RETAINING FARMHOUSE, NEW ACCESSWAY, 6 BUNGALOWS + 3 HOUSES.		
		P. Dimelow B.A. (hons) Dip Arch. M.A. Architectural Design and Planning Consultant
Ash Barn Finkle Street Wortley Sheffield. S35 7DH 0114 2884937		
SCALE 1:200	DATE MARCH 2015	DRAWN P.D.
DRAWING No. RDTF - 315 - 2		REV.


- | | | | |
|--|------------------------|------|----------------------|
| | Buildings / walls | Elec | Electric |
| | Kerb line | BT | British Telecom |
| | Edge of surface | Fh | Fire Hydrant |
| | Canopy / Overhang | St | Stop tap |
| | Line Marking | Sv | Stop valve |
| | Centre Line | Wo | Wash Out |
| | Barrier | Wrm | Water Meter |
| | Hedge | Mkr | Service Marker |
| | Security Fence | Re | Rodding eye |
| | Panel Fence | Av | Air Valve |
| | Open Fence | Cmp | Cable Marker |
| | Overhead Powerline | Lp | Lamp Post |
| | Chamber | Sp | Sign Post |
| | Woodland | Ep | Electricity Post |
| | Station and Name | Tp | Telegraph Post |
| | Station Level | TL | Traffic light |
| | Benchmark | Bs | Bus Stop |
| | Borehole | Fl | Floodlight |
| | Trial Hole | Fp | Flagpole |
| | Tree / Bush / Sapling | Pb | Post box |
| | Area of Undergrowth | Lb | Litter Bin |
| | Gate | Bo | Bollard |
| | Inspection chamber | TCB | Telephone call box |
| | Cover level | Fs | Flagstaff |
| | Invert level | WL | Water level |
| | Pipe invert (diameter) | ht | Height |
| | Gully | IFL | Internal floor level |
| | Back Gully | THL | Threshold level |
| | Manhole | Re | Rodding Eye |
| | | DK | Drop kerb |
| | | Gos | Gas |
| | | Er | Earth rod |

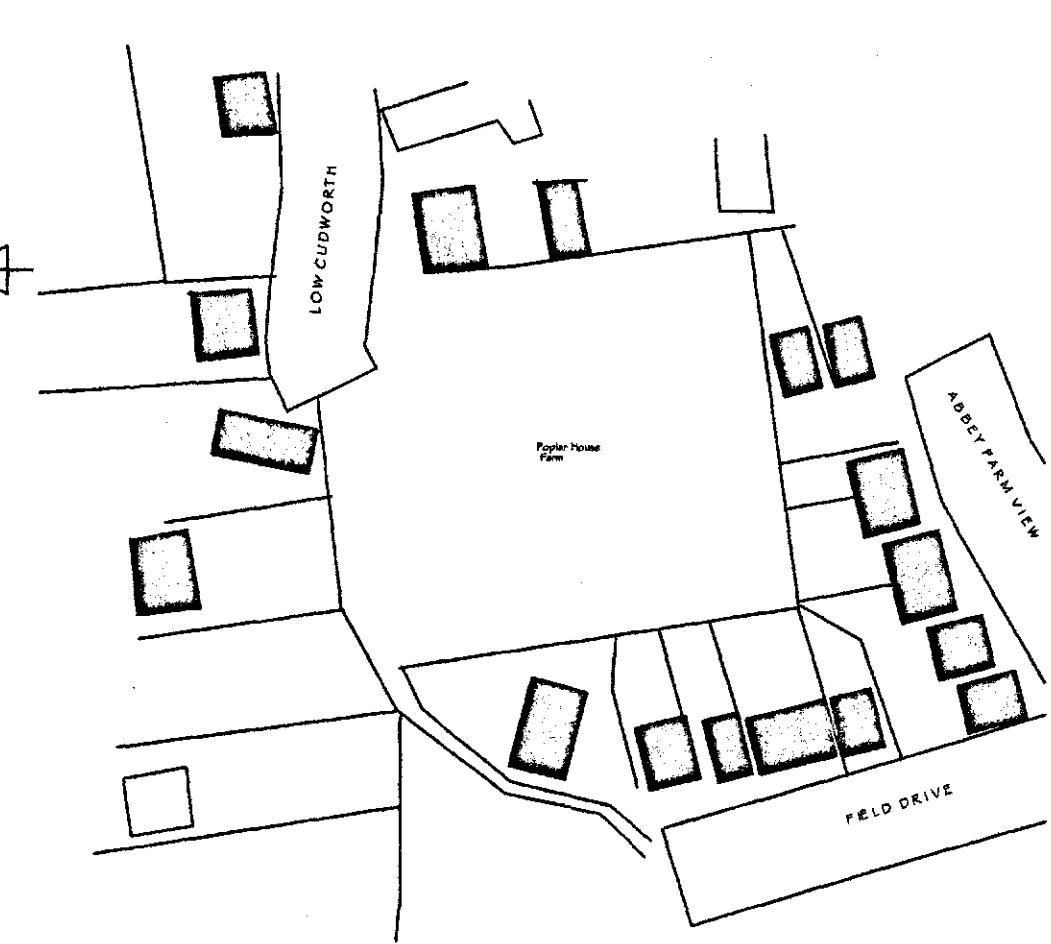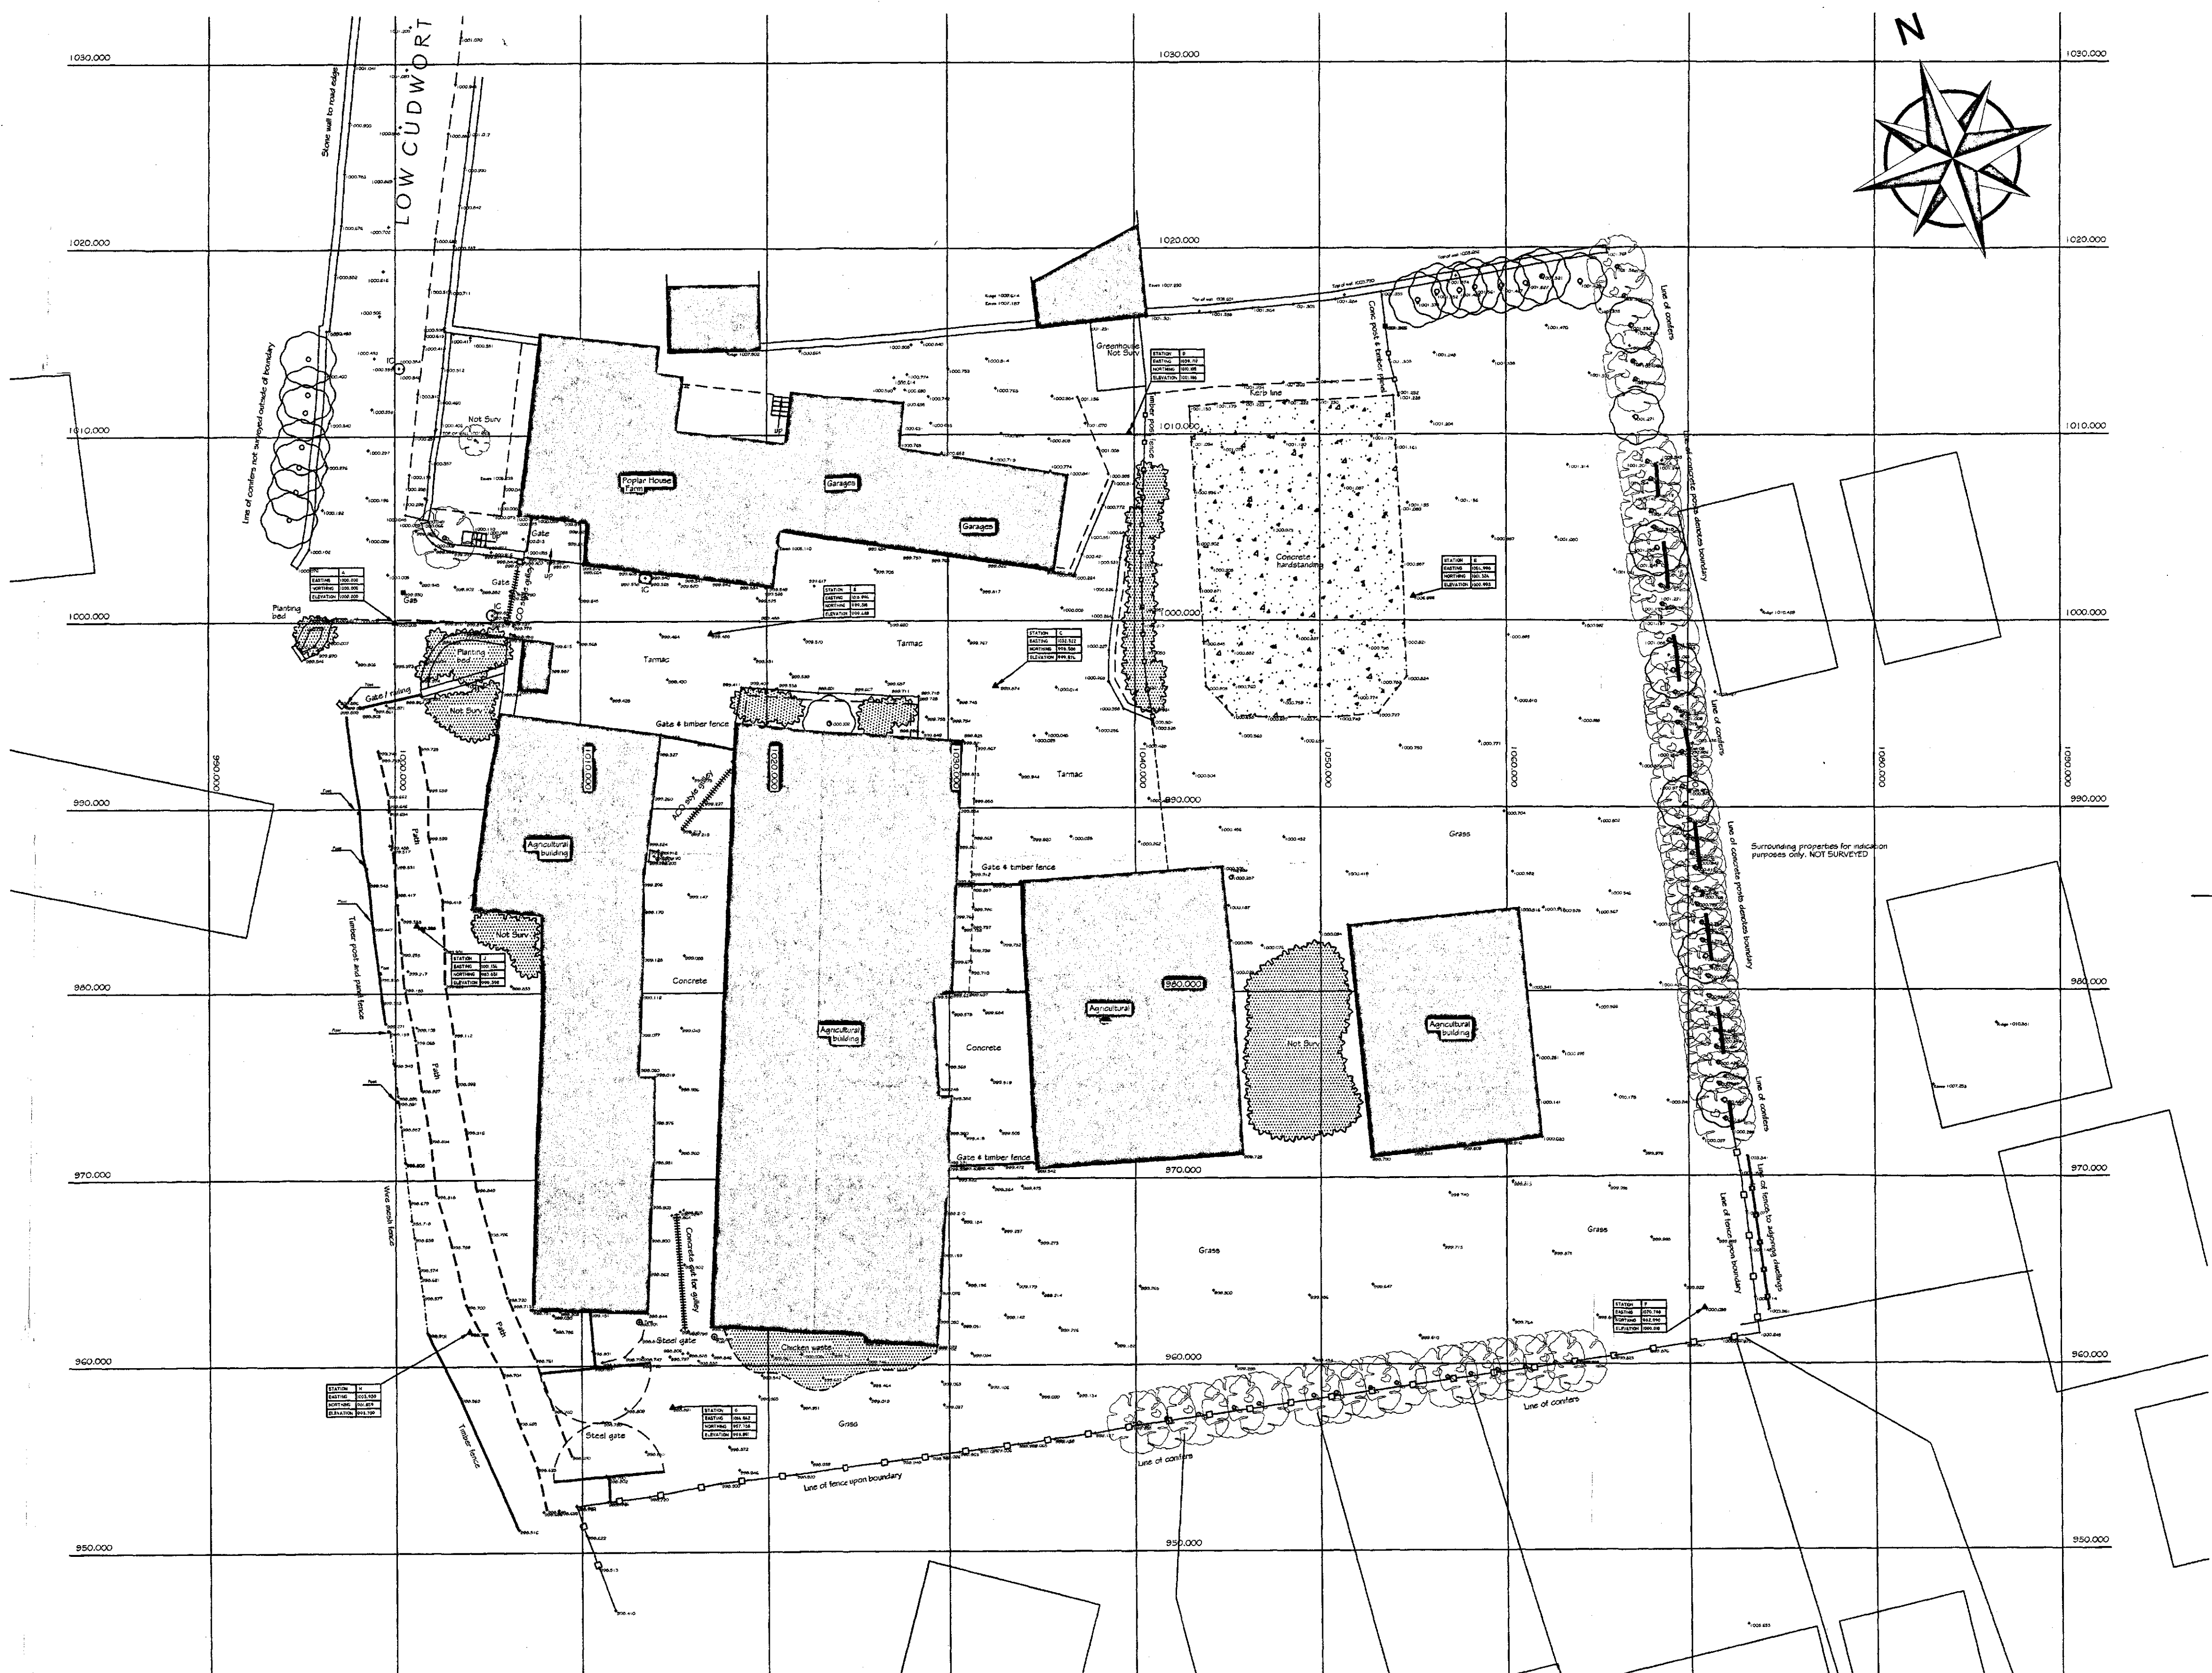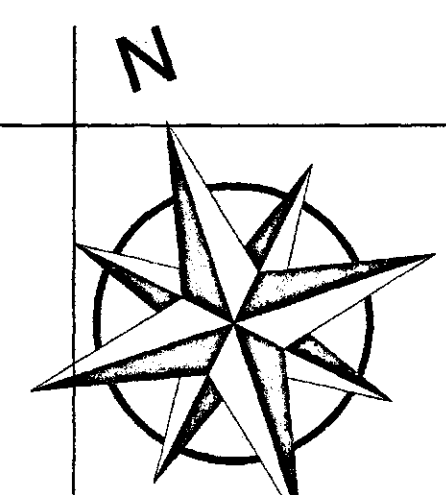

Location Plan 1:1250

Leica TCR705 / Leica Geo Office Tools	Example
Point ID	Position or point measured
Coordinates	Values given to relate to the OS grid (if required)
Height	Value given above sea level (if required)
Stations	Specific control points within data capture
Code prop	Name specific to a point which is recognised when processing


The survey is carried out to an arbitrary grid and datum unless otherwise specified

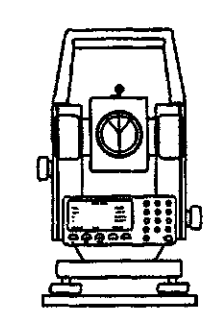

Montague House
294 Cemetery Road
Sheffield
S11 8FT



www.topographical-surveys.co.uk
rowleypartnership@outlook.com
0114 268 33 22
07594 093398

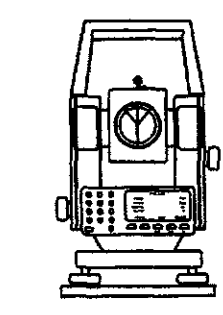

Itemref	Quantity	Title/Name, designation, material, dimension etc	Article No./Reference
Designed by TIM-ROWLEY	Checked by TIM-ROWLEY	Approved by - date MARCH-2015	Filename LOW/CUDA1
RICHARD_BELL		Date MARCH2015	Scale 1:200
A1/01		Edition A	Sheet A1

LOW-CUDWORTH-BARNSELY