



Only figured dimensions should be used.  
 Scaled dimensions should be checked with the Architect.  
 This drawing together with the design, is the property and copyright of the Architect and must not be reproduced without written permission

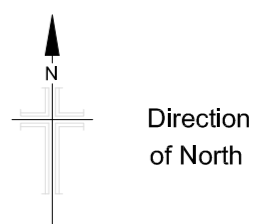


Grid : OS National Grid.  
 Using the OS GPS Network and applying OSTN02 transformation and then removing the scale factor for true distances with a one-step transformation centred on S1


Datum : OS Level Datum.  
 Using the OS GPS Network and applying OSGM02 National Geoid Model to obtain local area corrections.

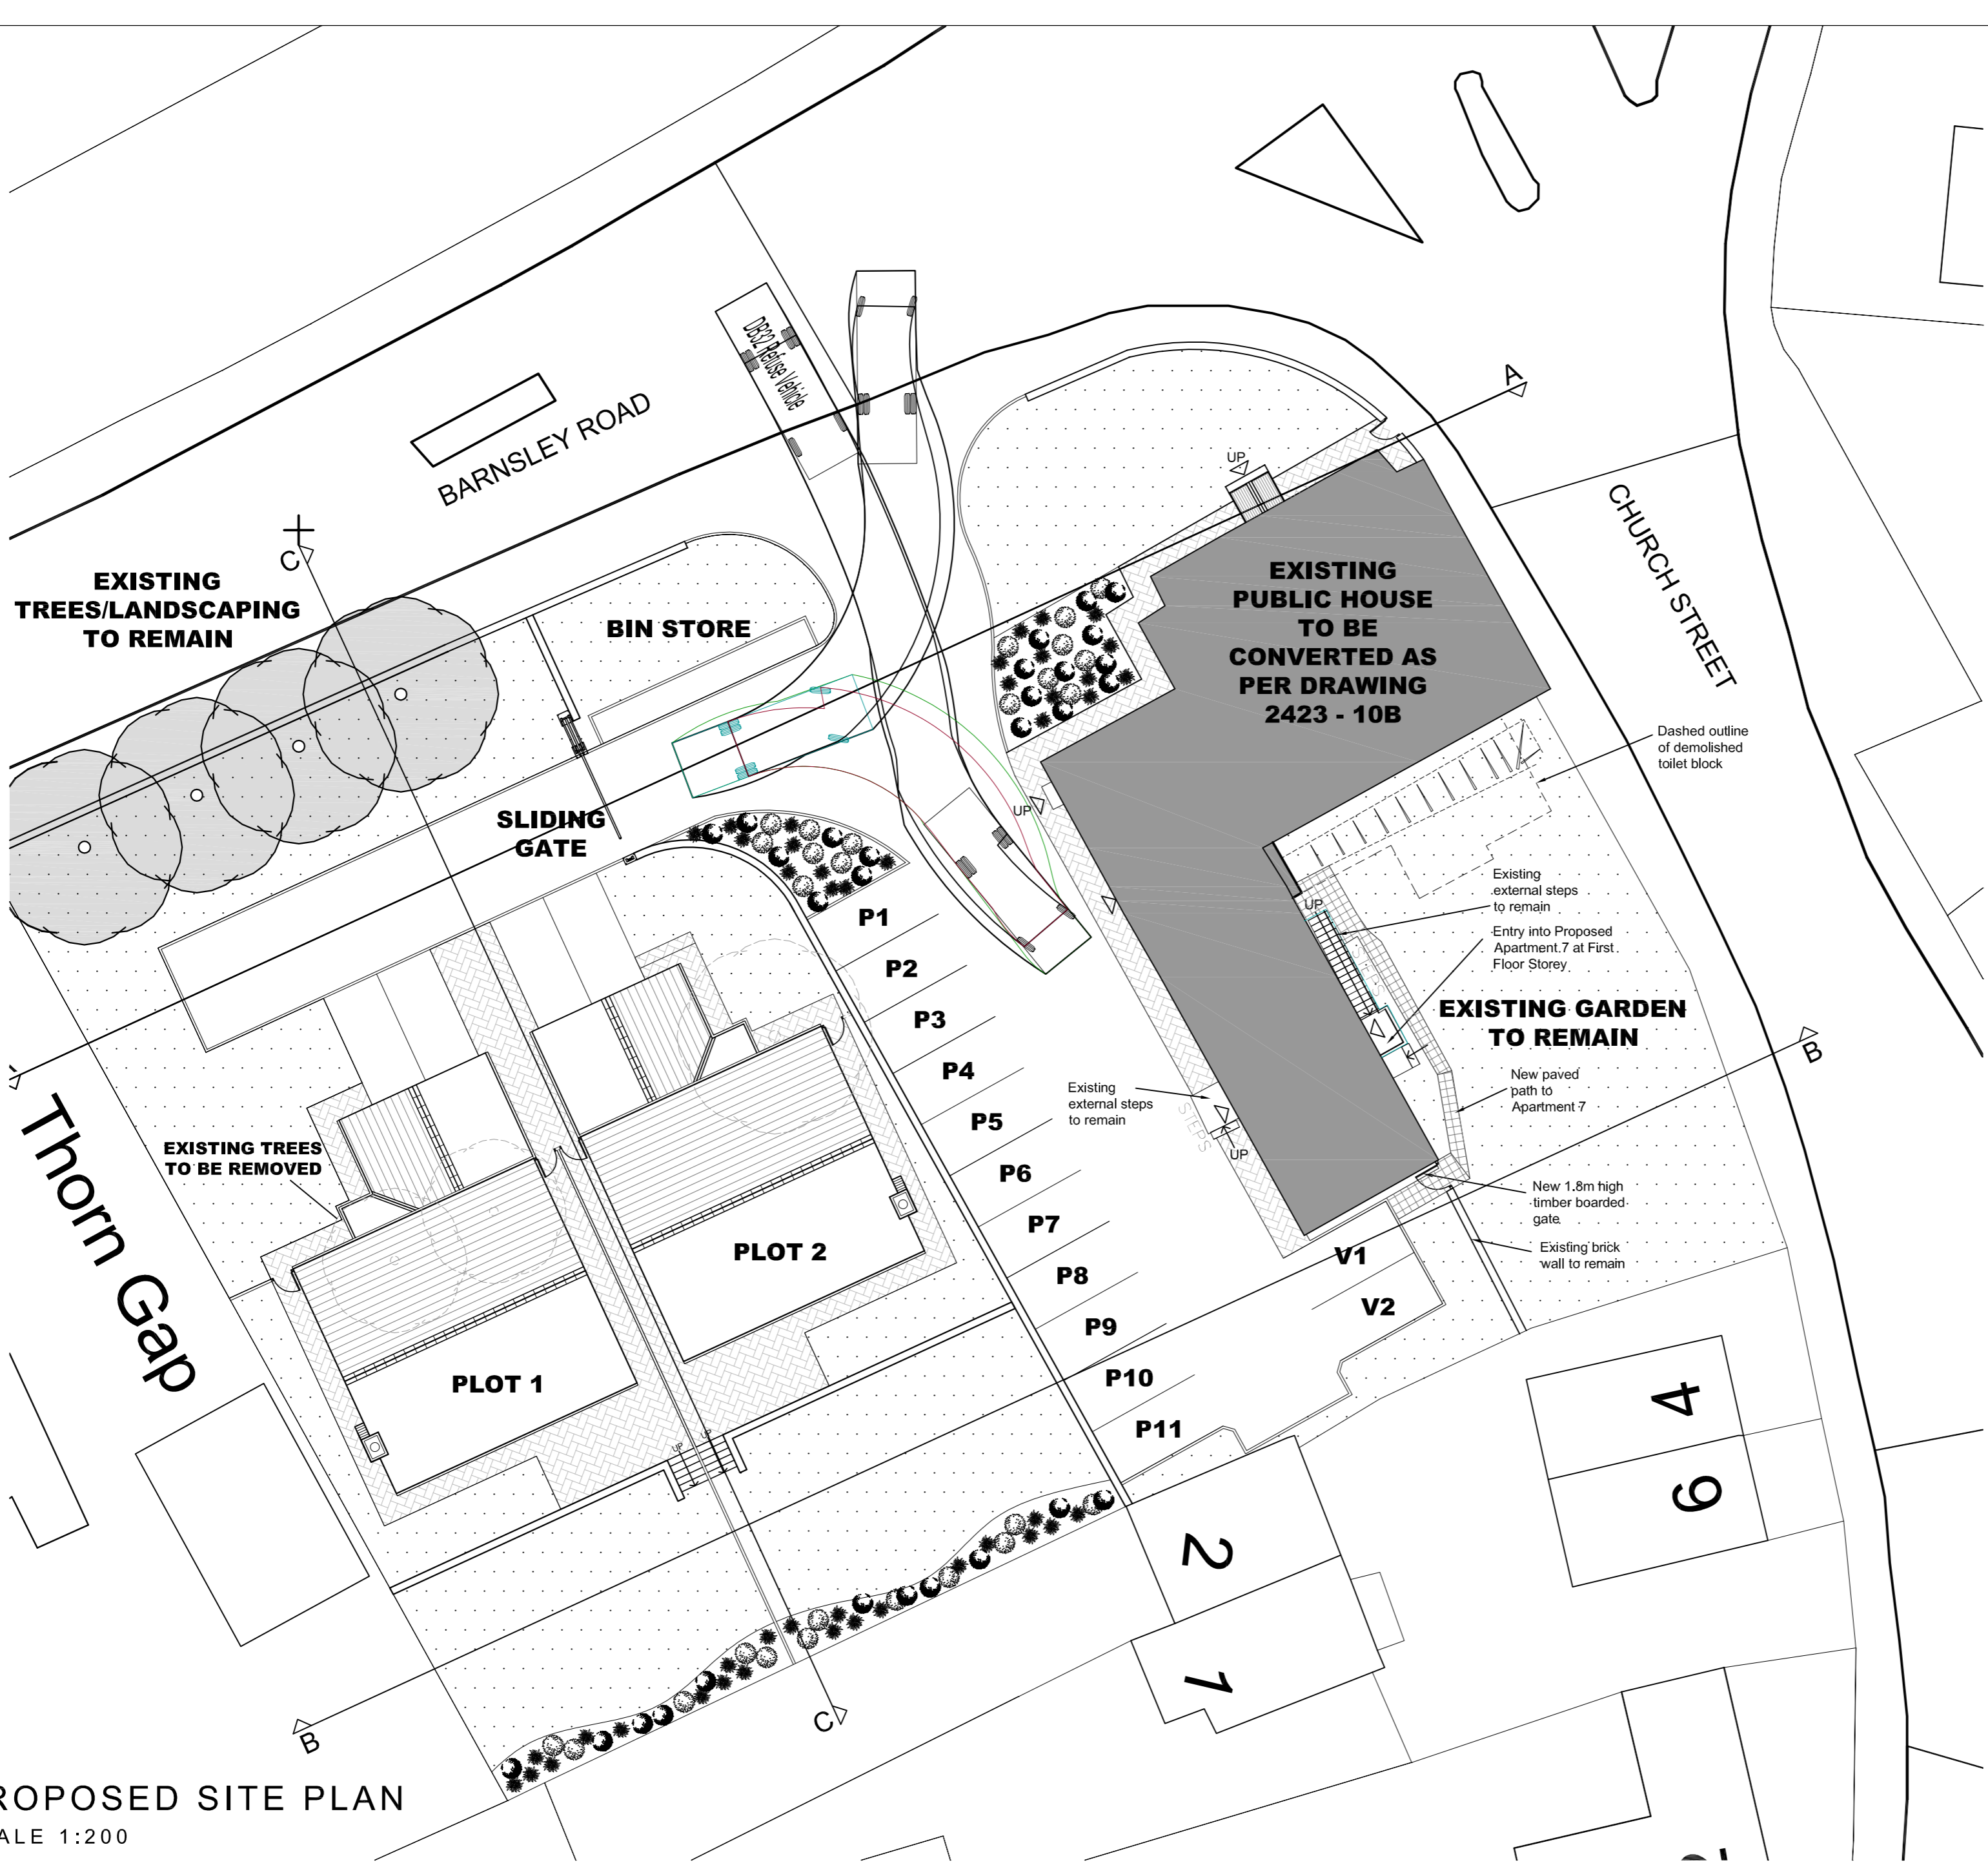


PROPOSED SITE PLAN  
 SCALE 1:200

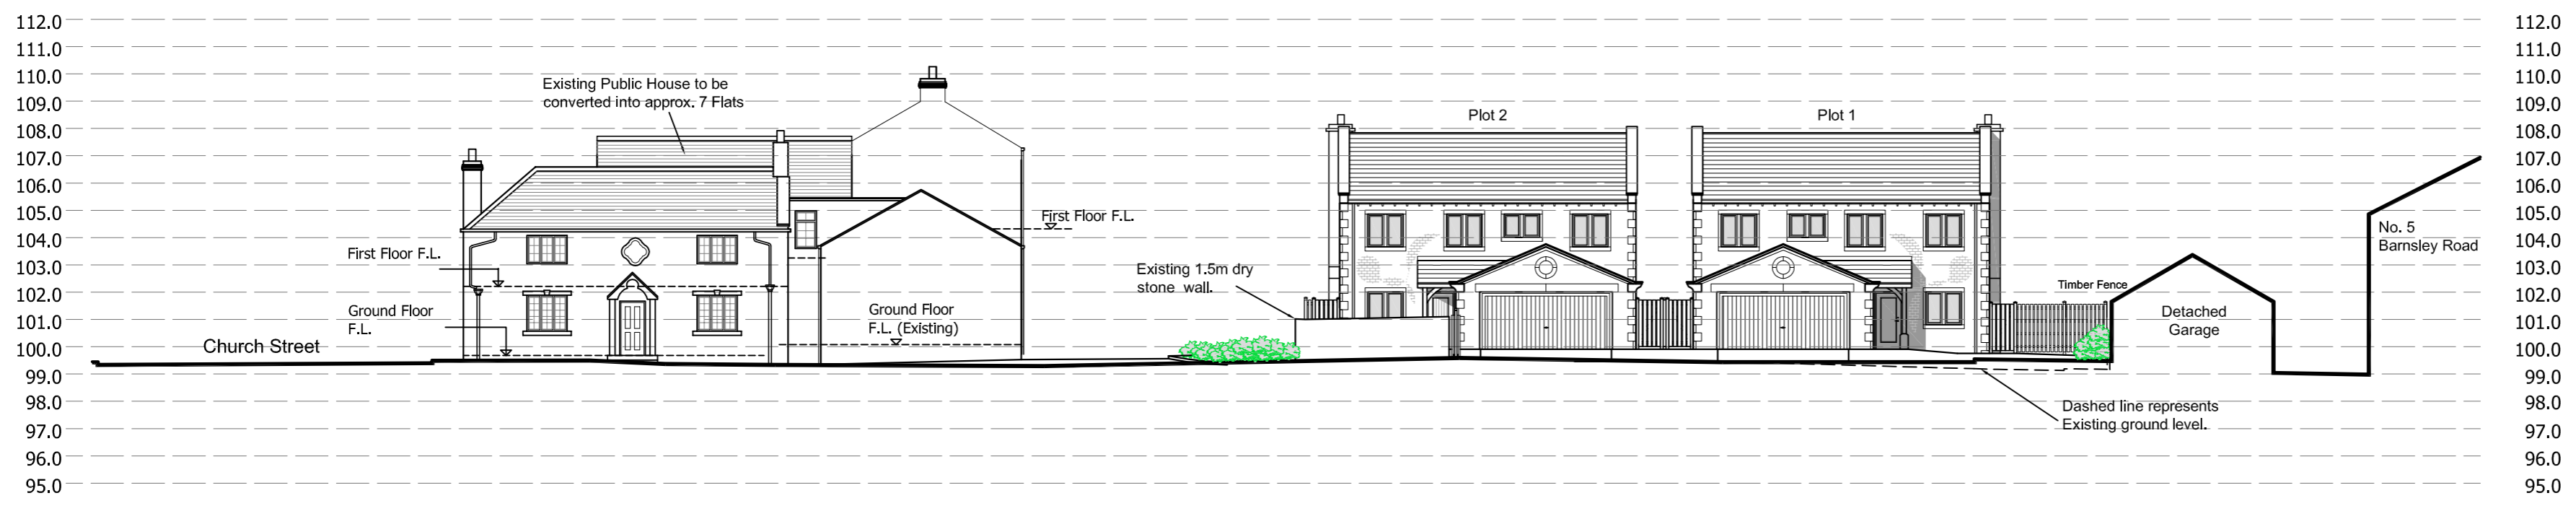

Section A-A

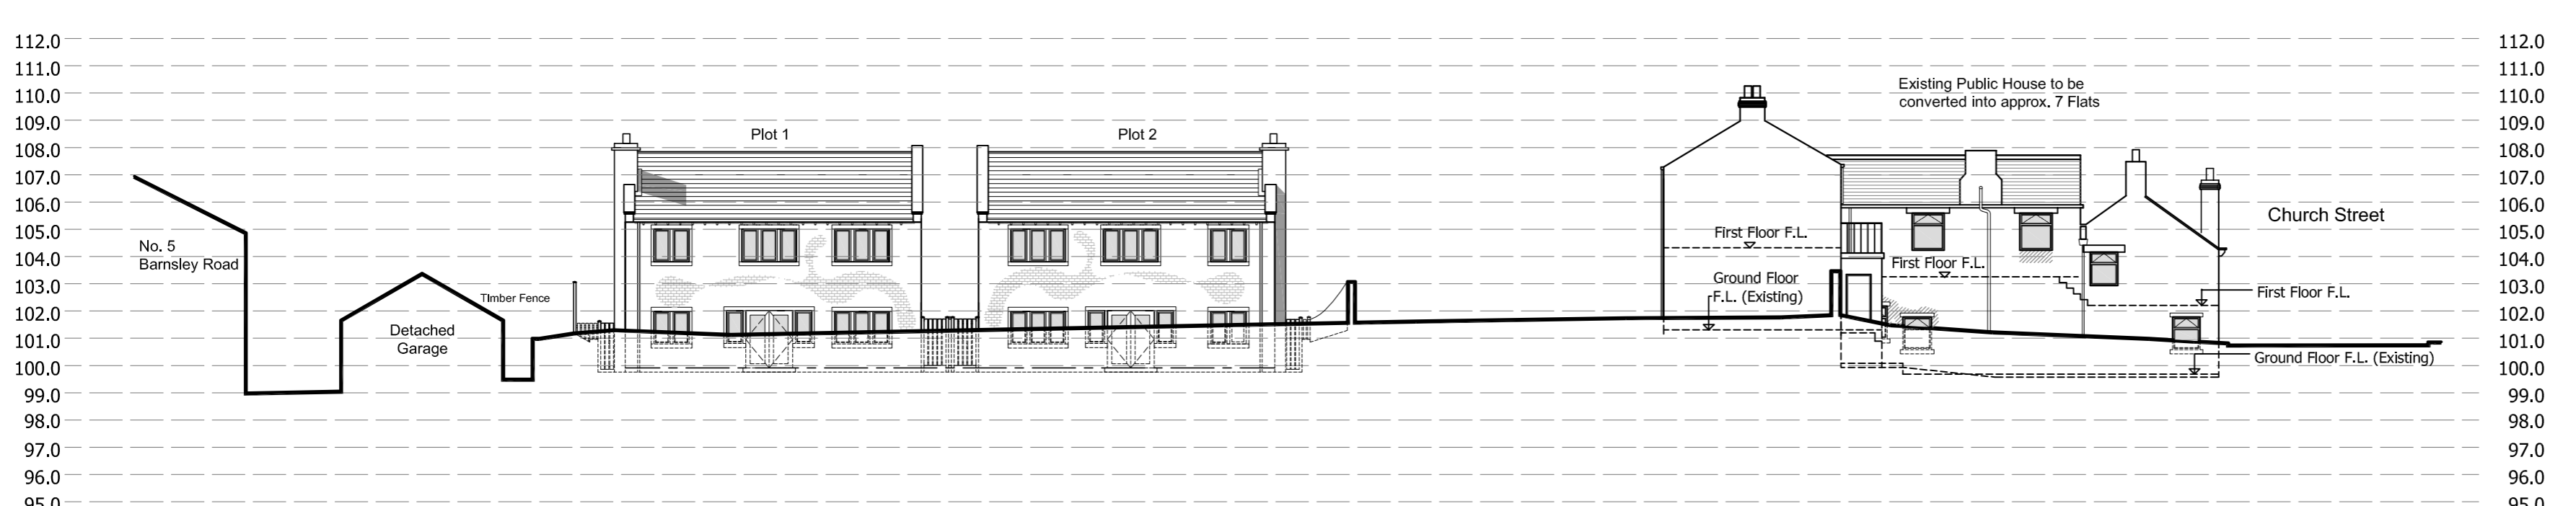

Section B-B

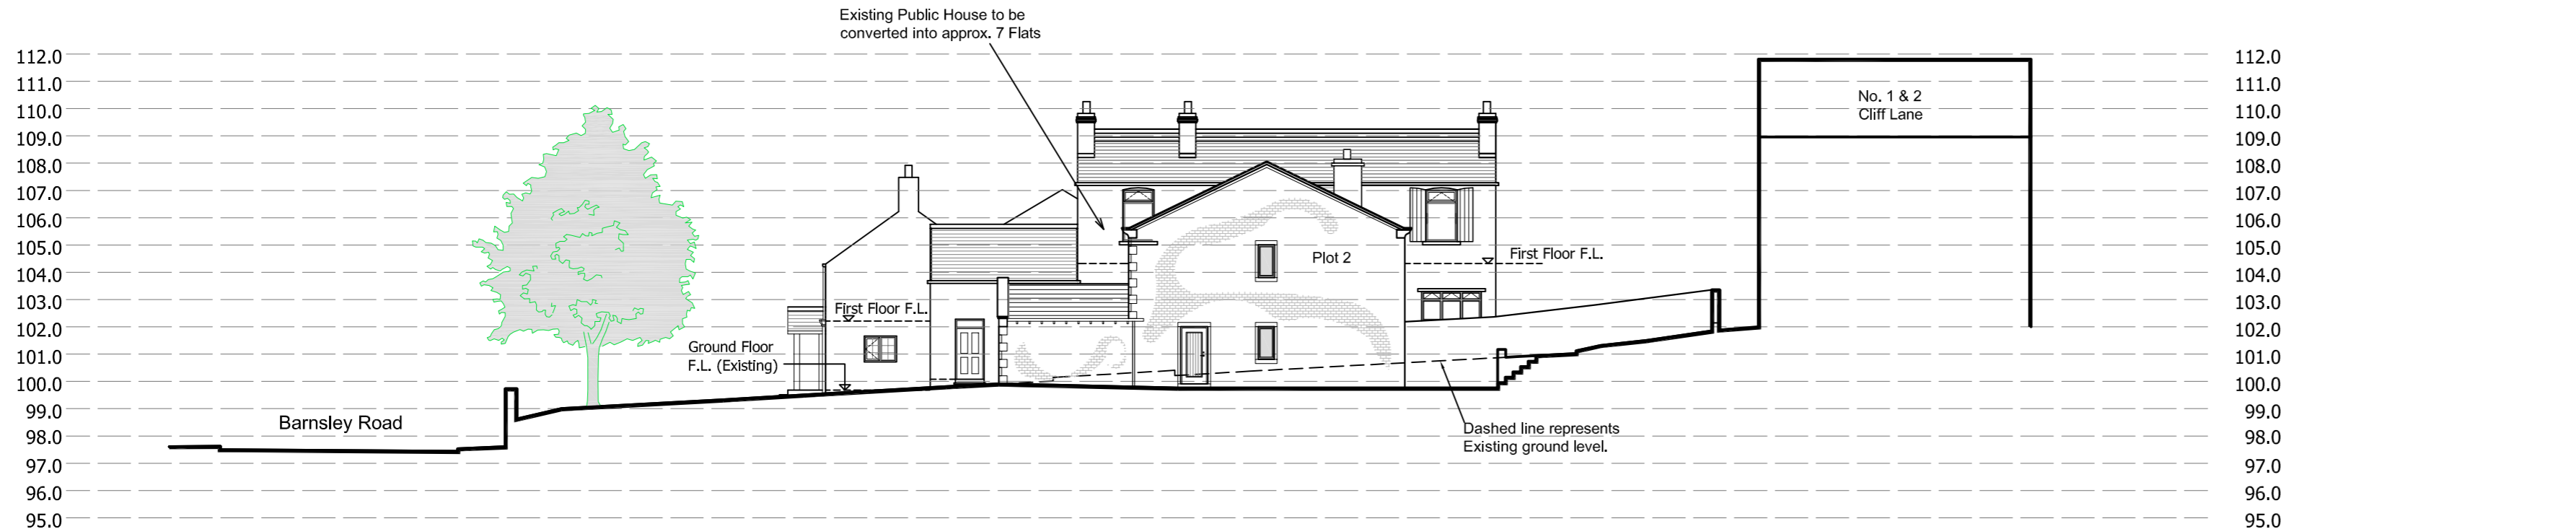

Section C-C

**PLANNING**

Rev B: Site Plan amended to show the retention of existing external steps to serve Apartment 7 at first floor entry level. External gate and access path added adjacent to rear gable wall.

Rev A: Note added to Site Plan 25.10.16 MC

Revision:

 acumenarchitects.co.uk 01484 546000 Headrow House, Old Leeds Road, Huddersfield, HD1 1SG	
Client: PARAGRAM LTD	
Job title: THREE HORSESHOES BRIERLEY S72 9JT	
Drawing title: SITE SECTIONS as PROPOSED	
Drawn: MC	Date: OCT. '16
Checked: JC	Scale: 1:200 @ A1
Drawing number: 2423 - 13B	