


Existing Aerial View - NTS




Proposed Landscape Masterplan - NTS

INSET A - Scale 1:500

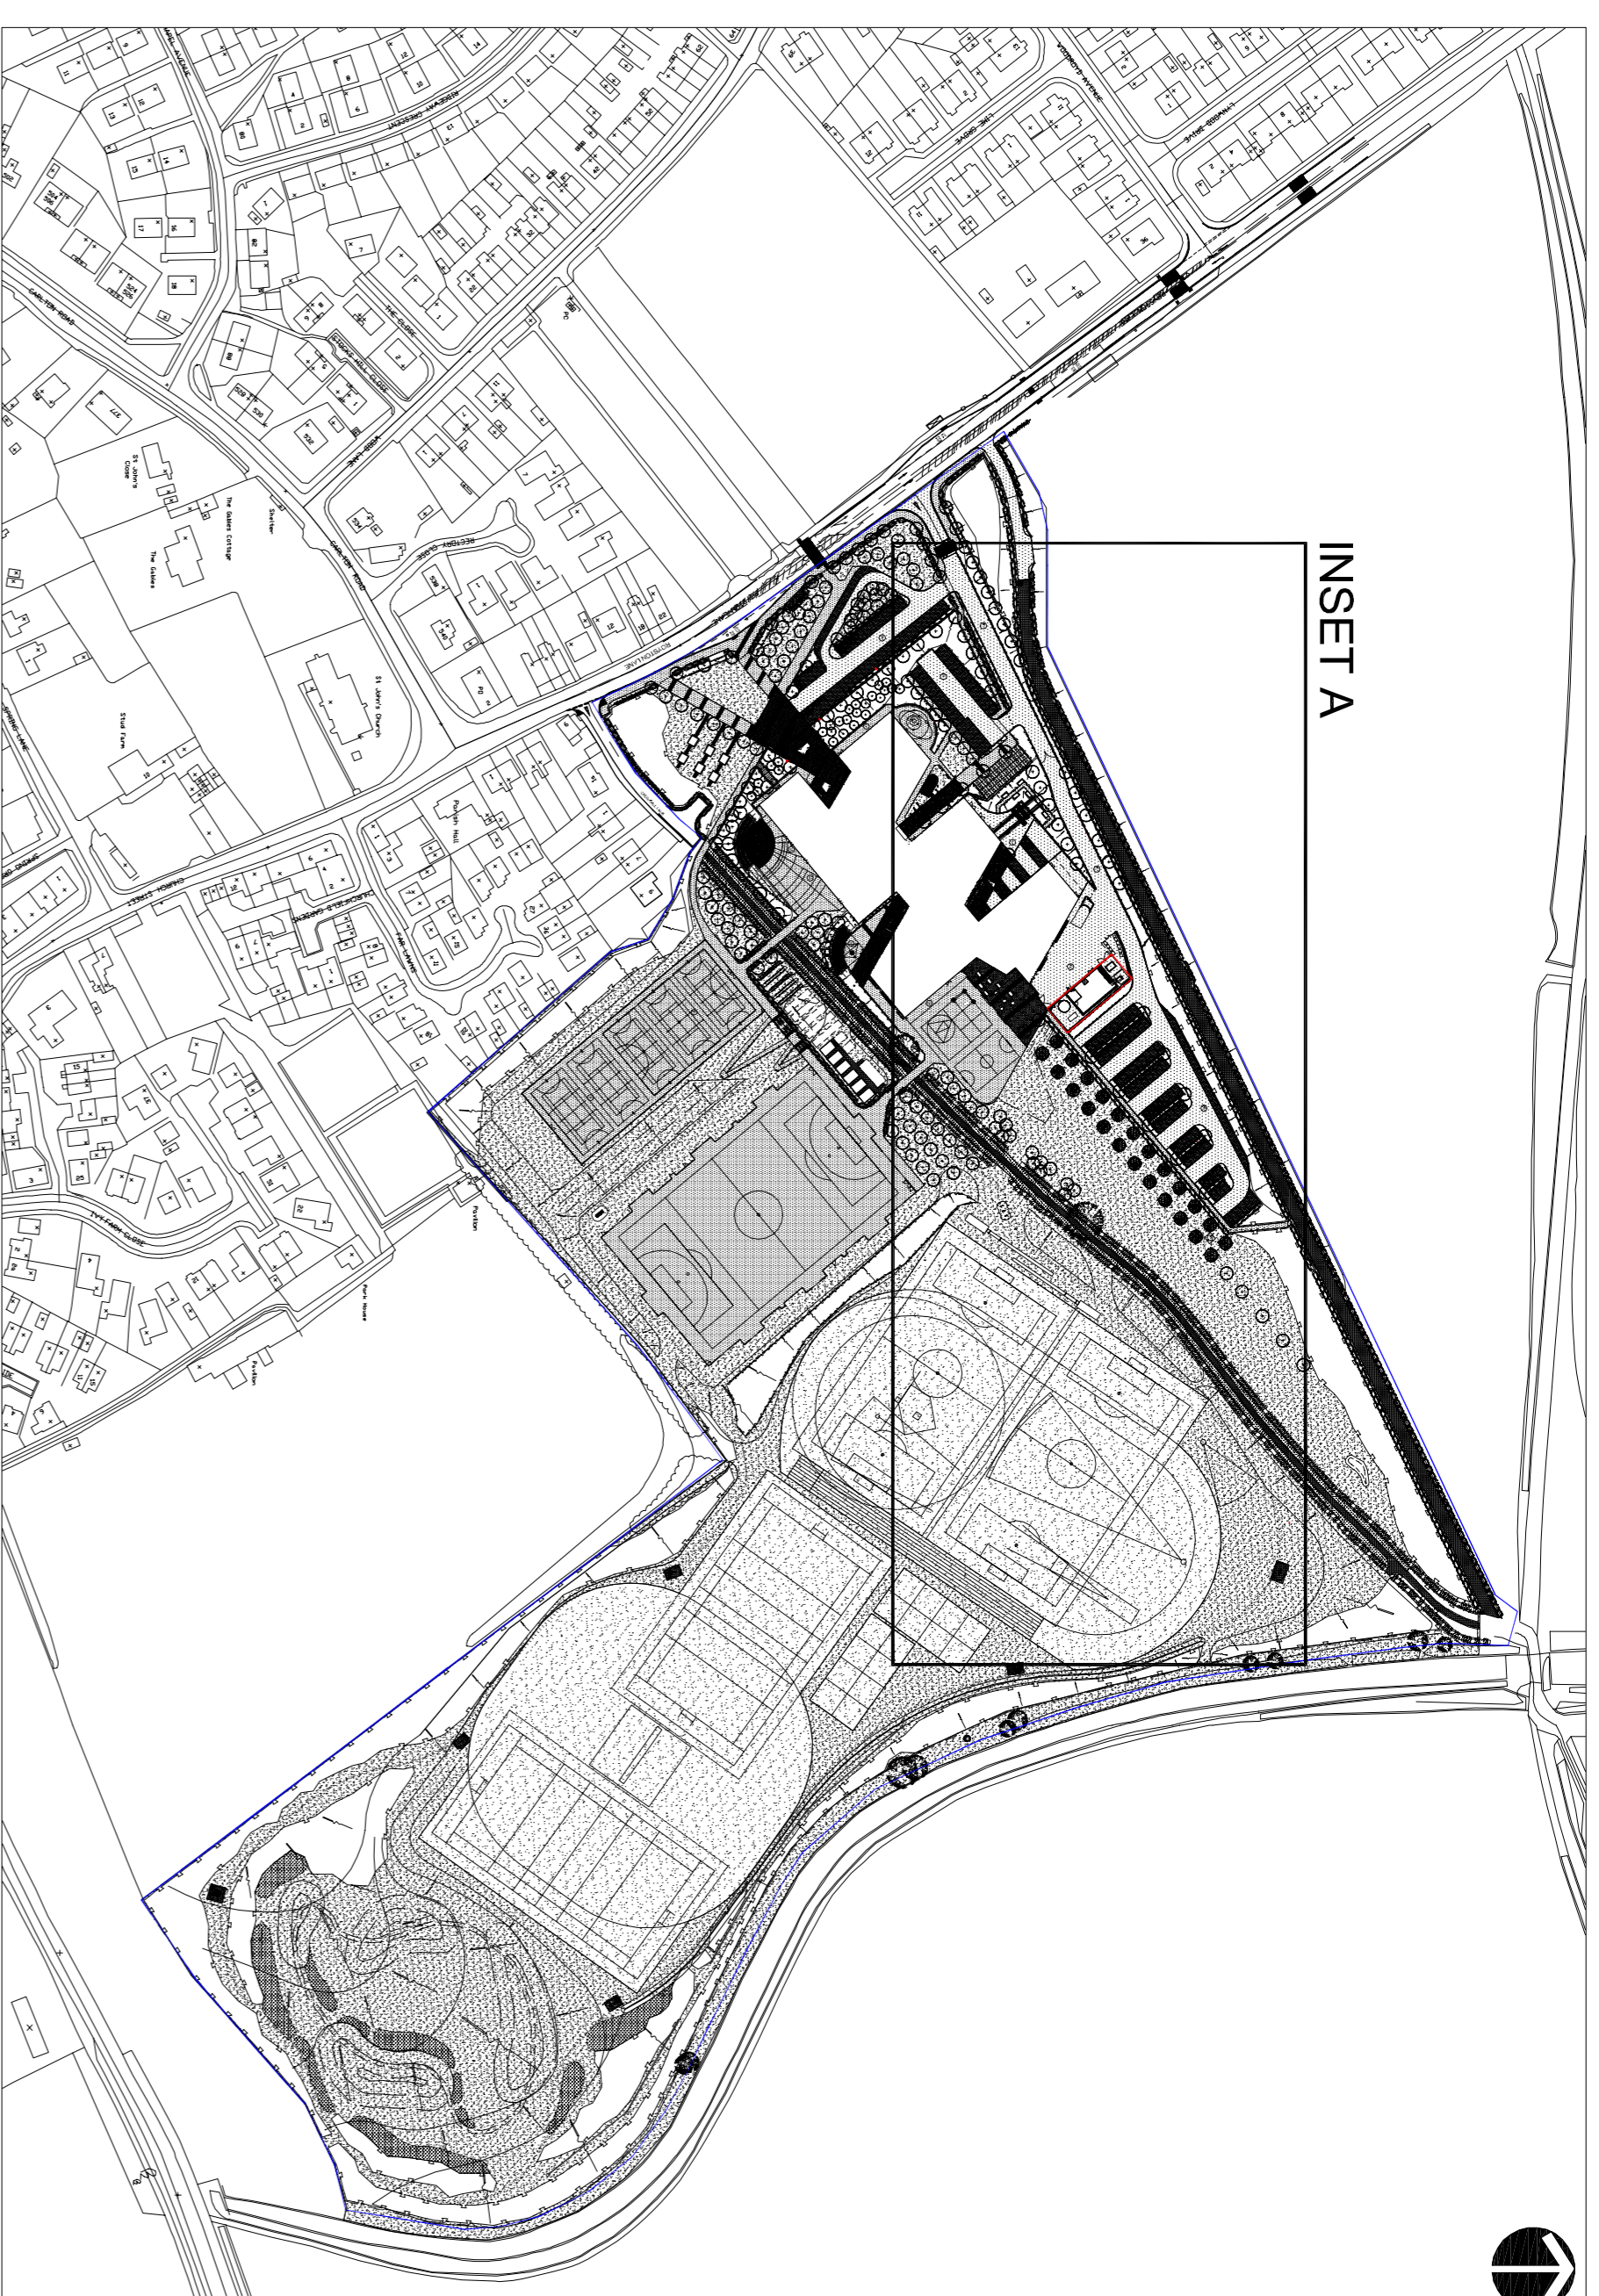

Site Plan - 1:2500

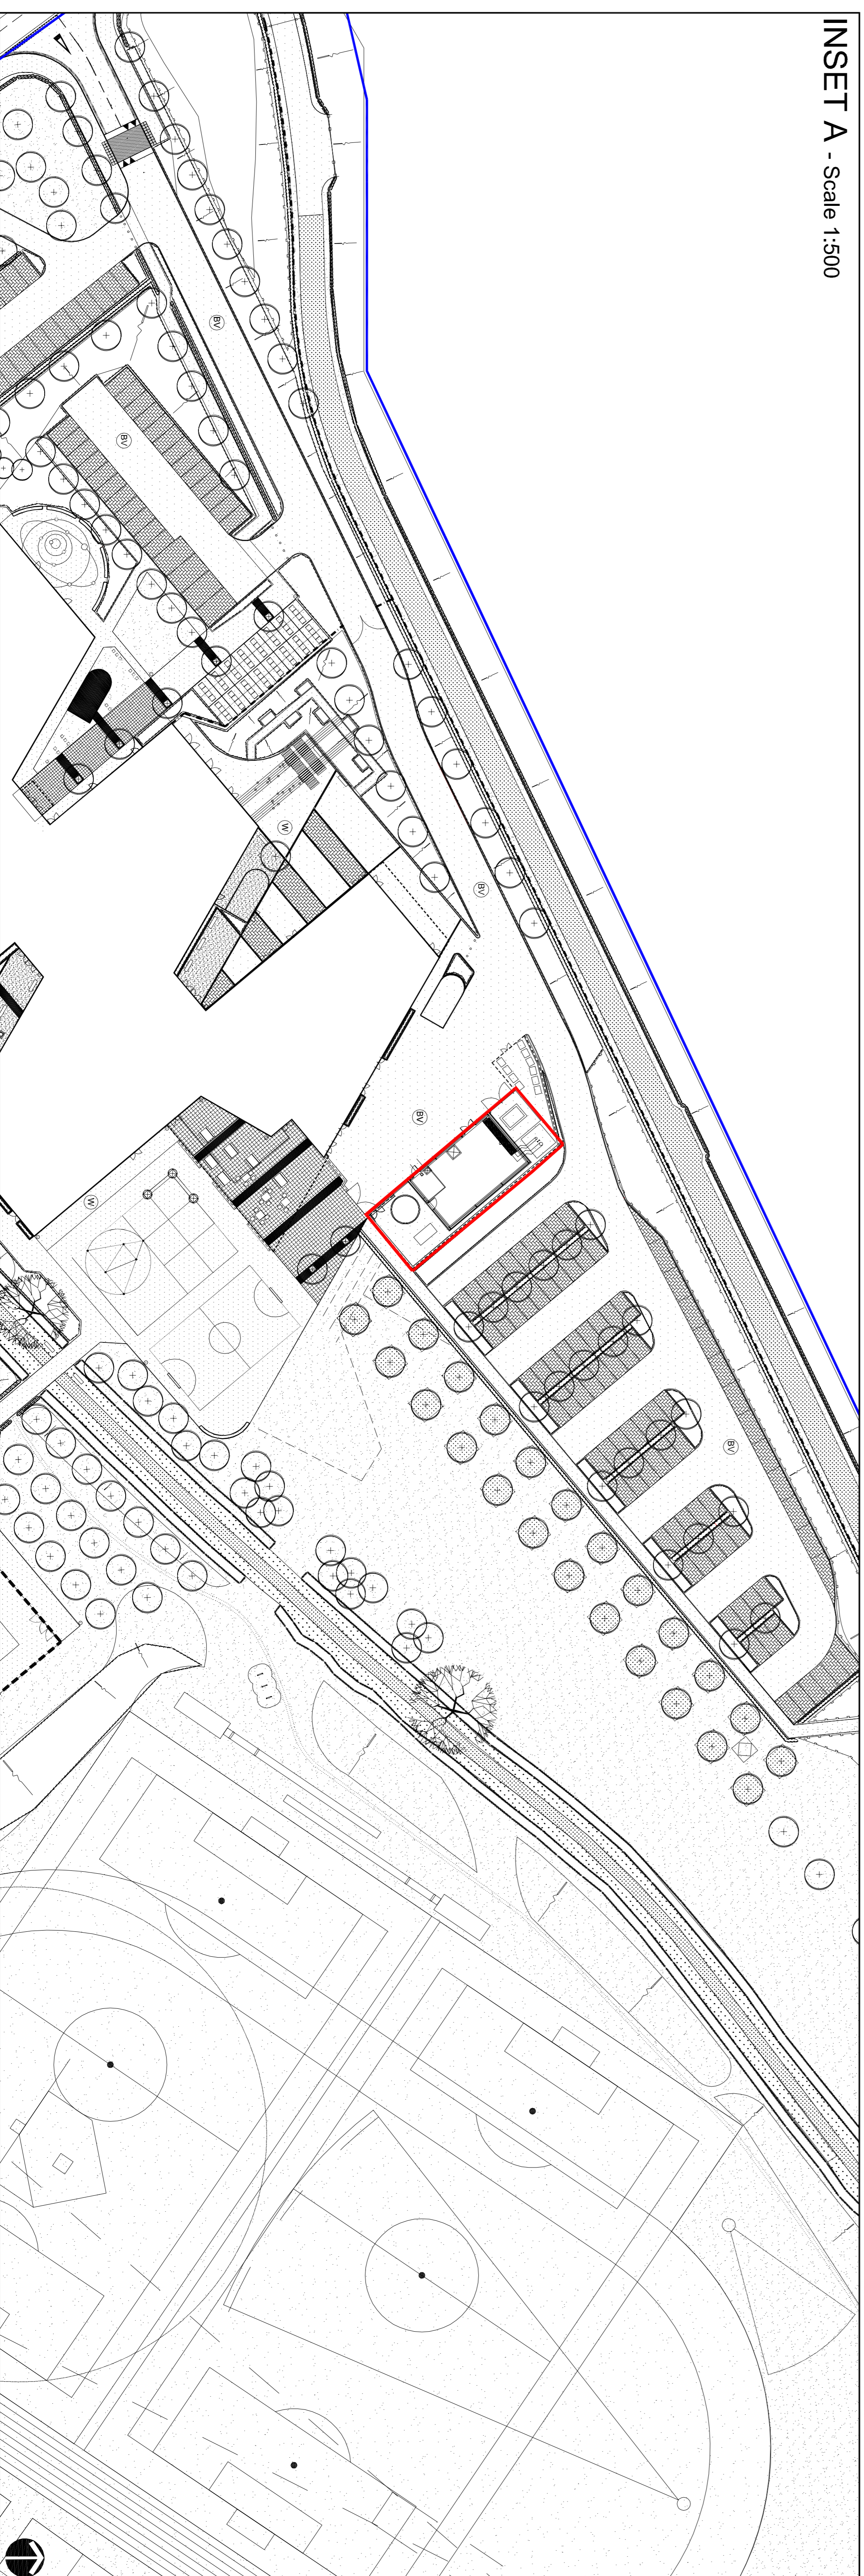

LEGEND

	Existing tree planting to be retained
	New tree planting to be provided to BS 5837:2005
	All trees to be provided to BS 5837:2005
	Proposed individual tree planting
	Proposed woodland/structure planting
	Proposed shrub planting
	Proposed hedge planting
	Existing hedge planting to be retained and reduced in width. To be clipped up where indicated (including sub-area)
	Proposed amenity grass areas
	Proposed witherow areas
	Proposed sports pitch areas
	Proposed pedestrian tarmac areas
	Proposed vehicular tarmac areas
	Proposed car park bay surfacing (pavement system)
	Proposed porous tarmac to hard games courts
	Proposed coloured tarmac areas
	Proposed embankment/depth features
	Proposed feature paving. Large and small unit pavements to be detailed on hard landscape drawings.
	Proposed bound gravel areas with small unit paving edge.
	Proposed raked gravel areas with timber edge.
	Proposed gravel/grass crossings
	Proposed ground graphics/edgings
	Firm trail/challenging stations
	Proposed covered cycle storage
	Proposed formal/informal seating
	Proposed location for timber structure
	Proposed 2m high withdrank fence with matching vehicular and pedestrian gates.
	Proposed 1.2m high pedestrian guardrail
	Proposed 1.2m high post and rail fence with matching vehicular and pedestrian gates. To be retained and replaced where necessary.

REV	DESCRIPTION	DATE	REV	DESCRIPTION	DATE
P01	Preliminary Issue	11.06.10			

<p>Barnsley Partnership for Learning CDM</p>	<p>Design Risk Reference: CDM</p>
<p>AWP</p>	<p>PROJECT: Barnsley BSF - Cation DRAWING TITLE: Proposed Energy Centre Location DRAWING NO: BPH4L_CAR_AWP_DR_94_EW_LL_16 AS SHOWN: 20.05.10 DATE: 20.05.10 DRAWN: CHD CHECKED: SLL NEA:EBB</p>
<p>Anthony Walker and Partners Limited Tel: 0191 233 0188</p>	<p>10 Summit Hill Terrace Newcastle upon Tyne www.awpartners.com Email: info@awpartners.com</p>