




Existing Floor Plan

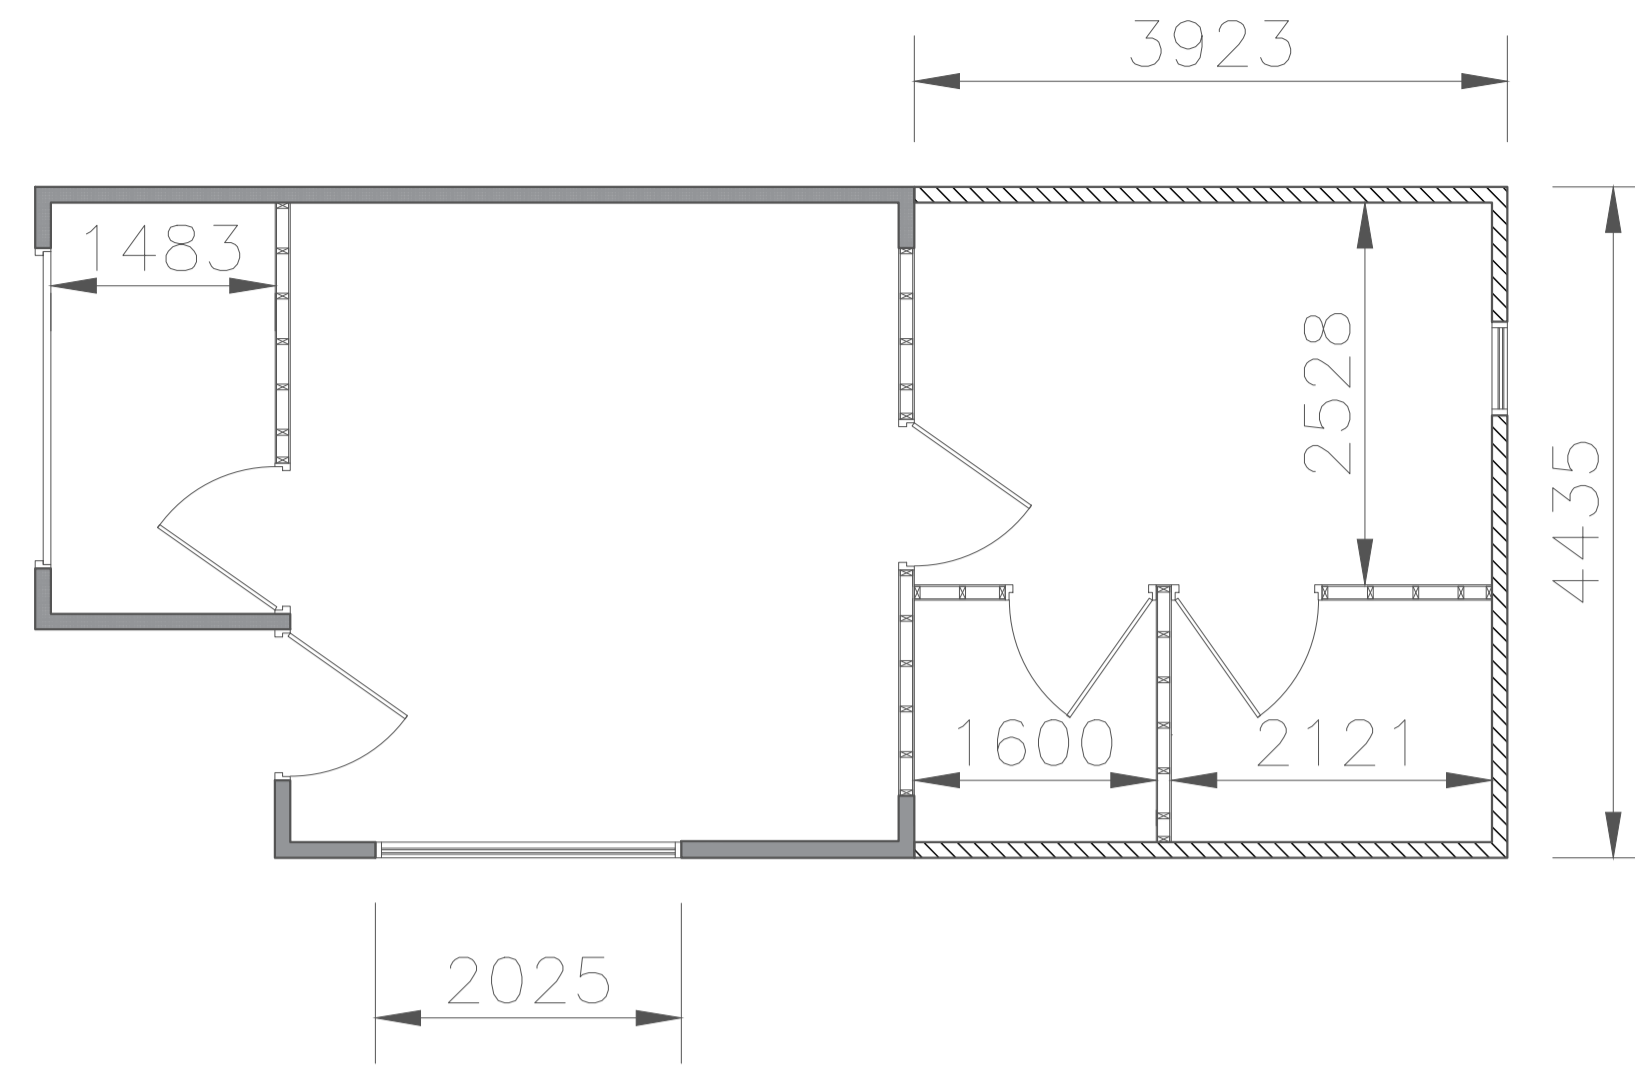


Proposed Floor Plan

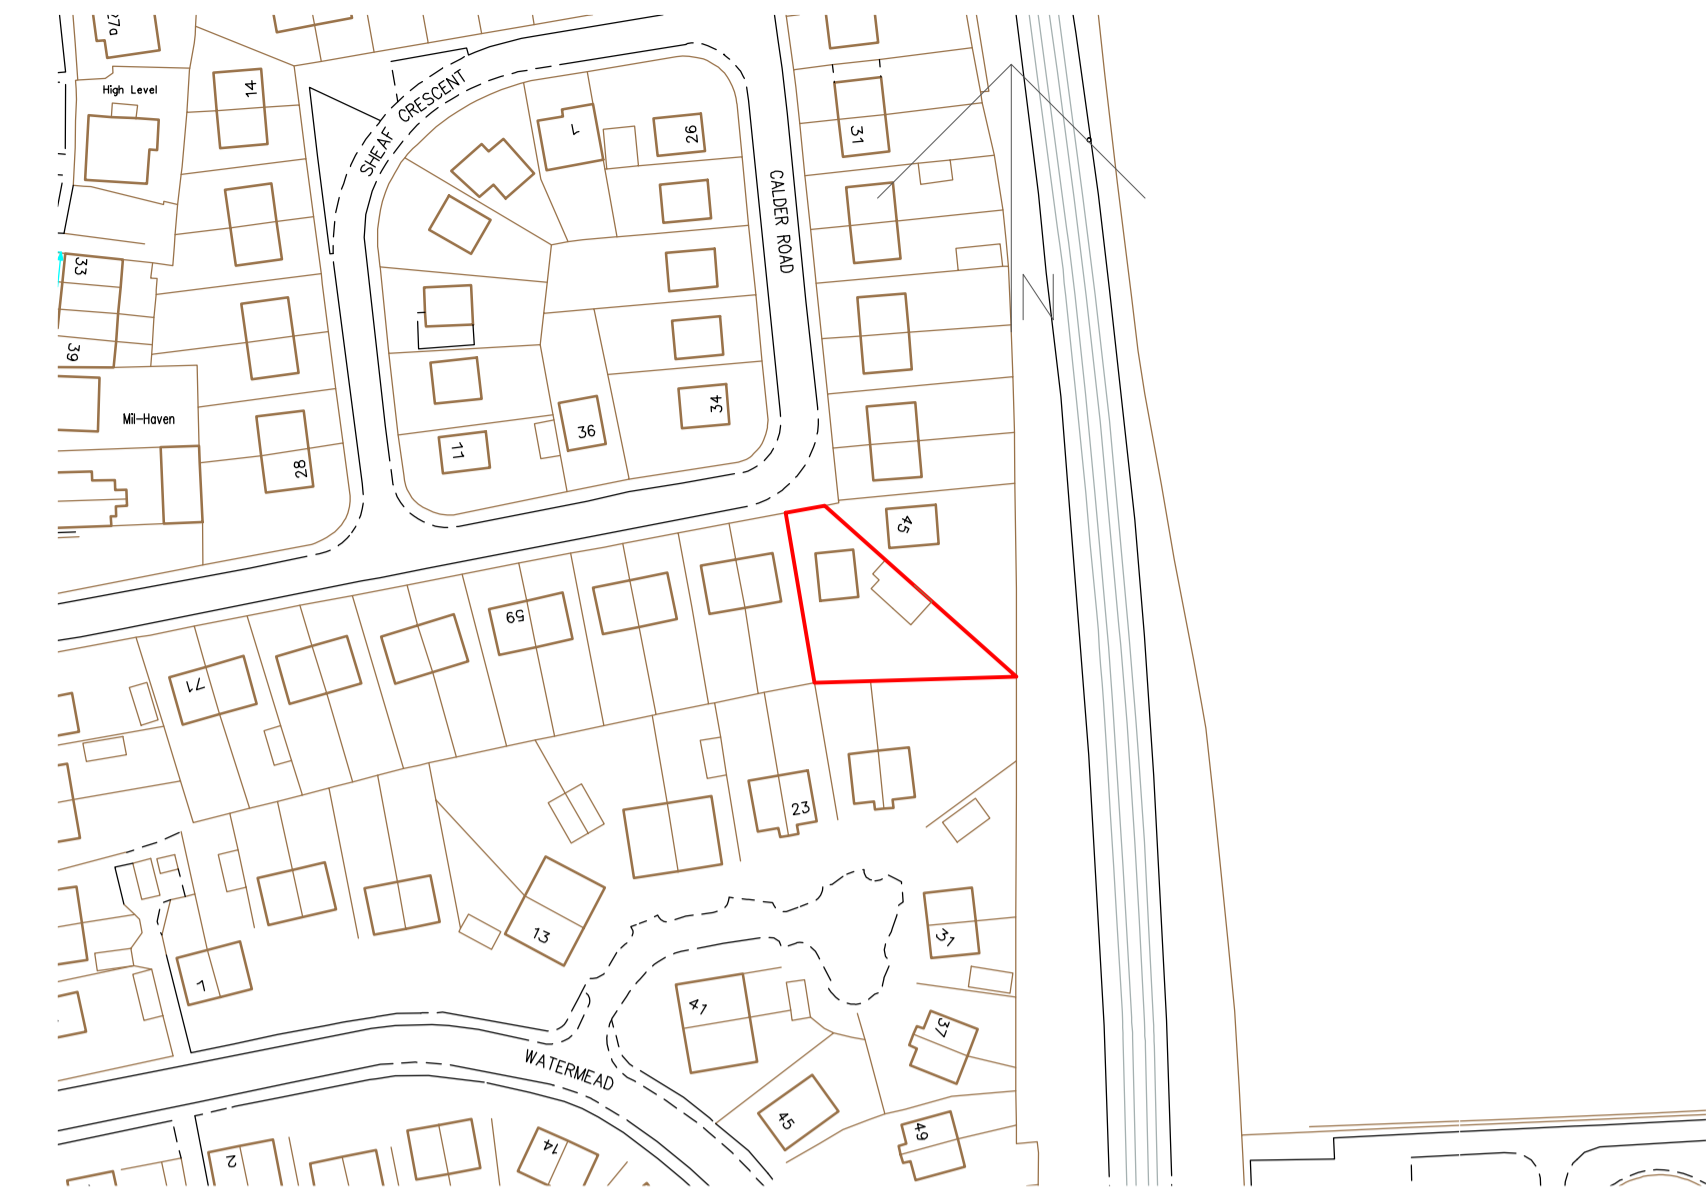


Location Plan 1:1250

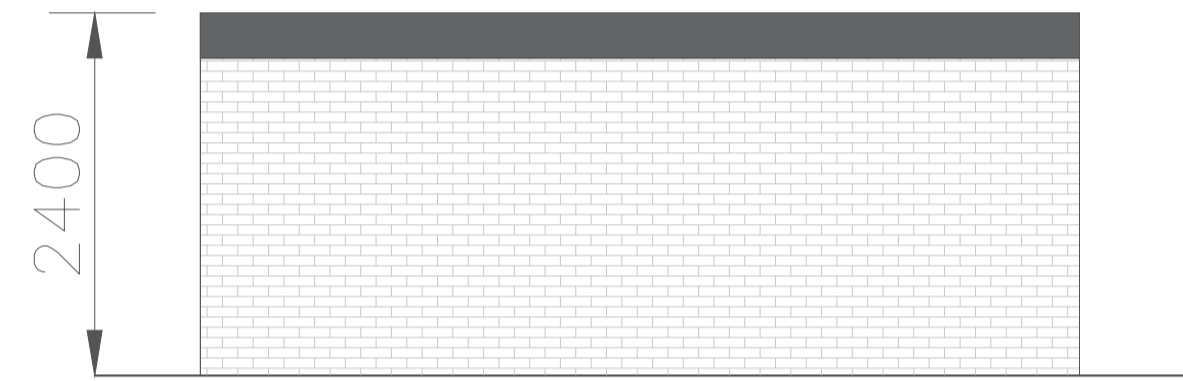


Existing North East Elevation

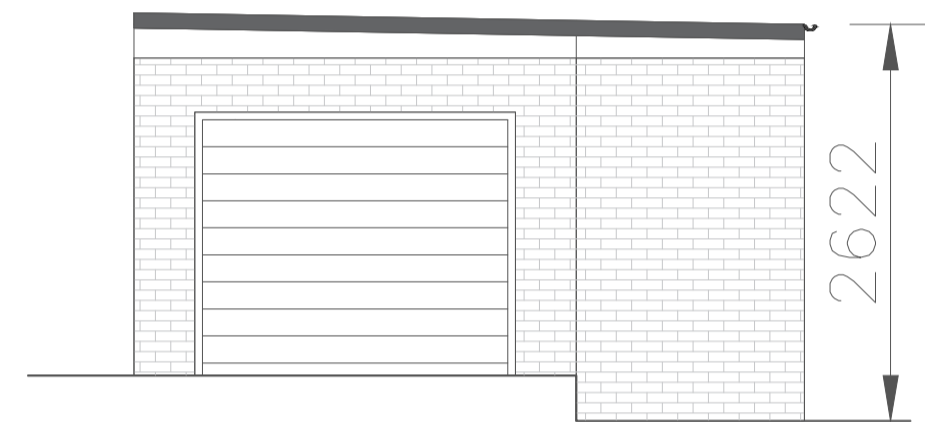


Existing North West Elevation

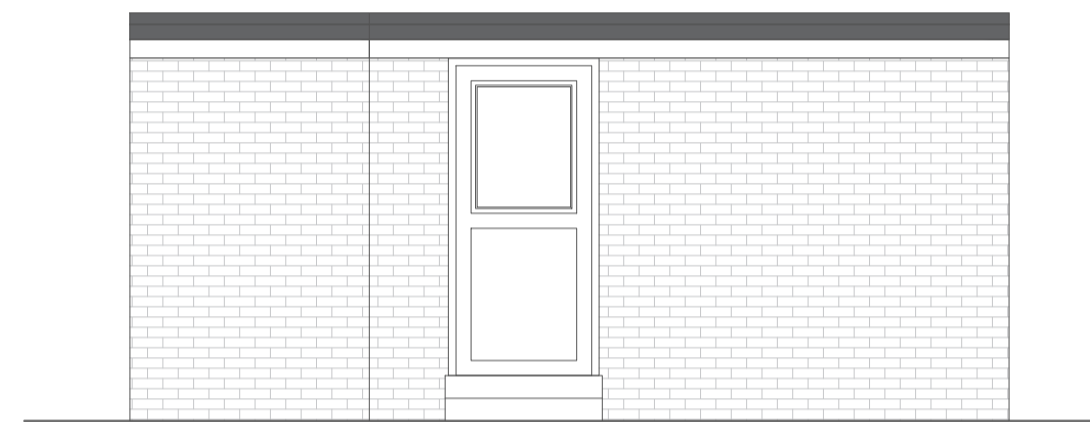


Existing South West Elevation

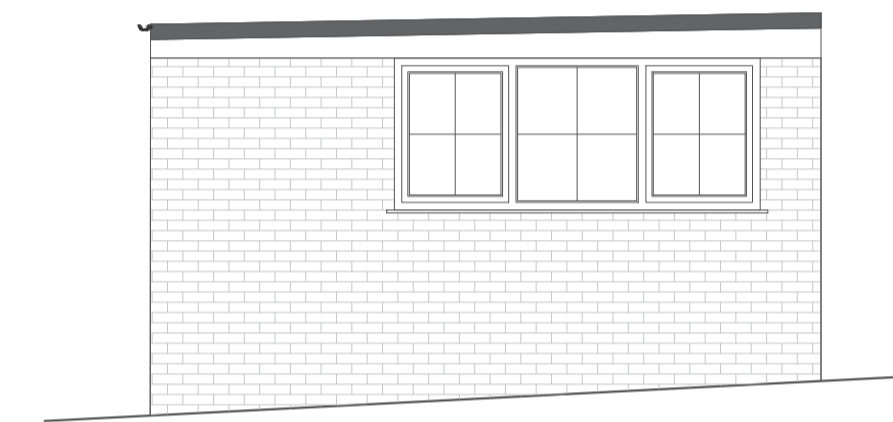


Existing South East Elevation

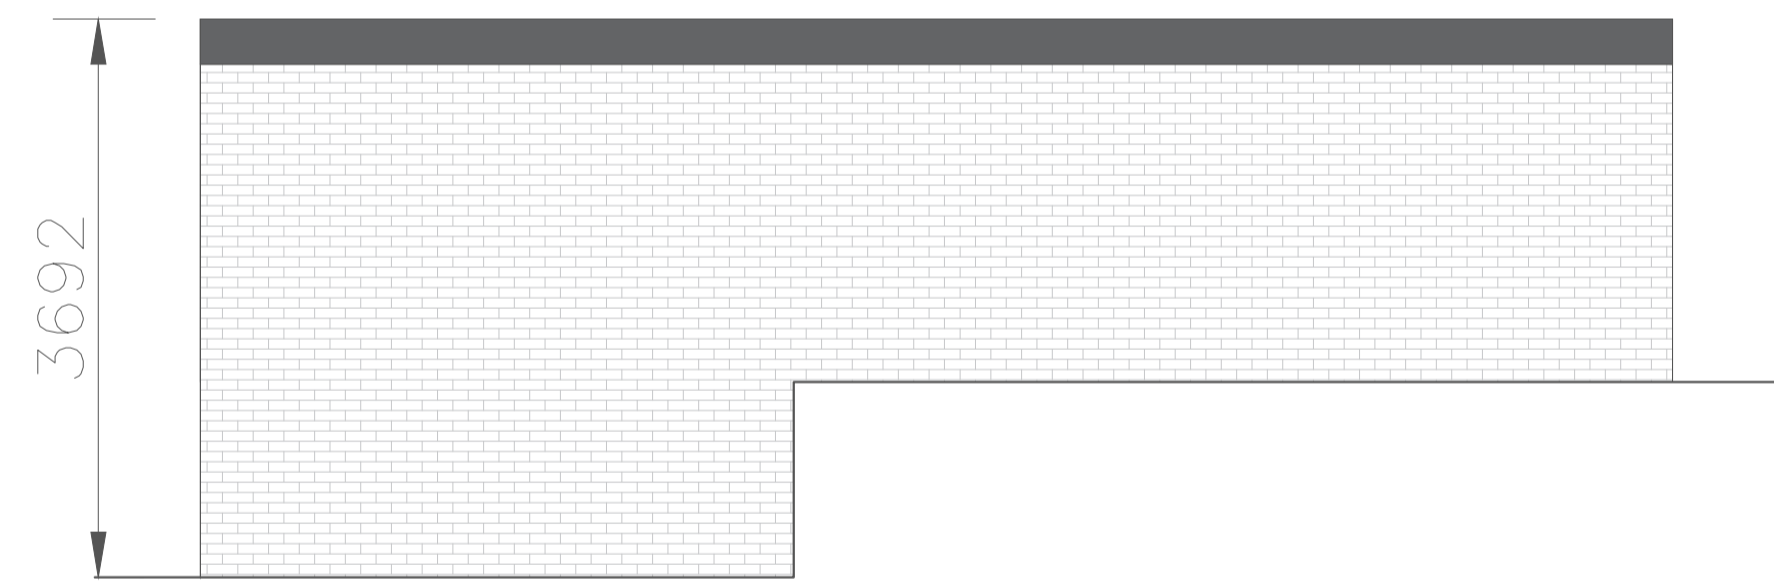


Proposed North East Elevation

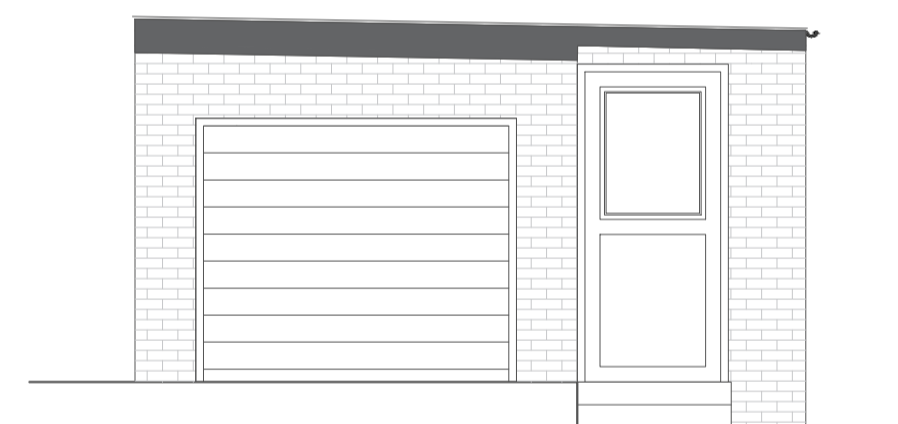

Proposed North West Elevation

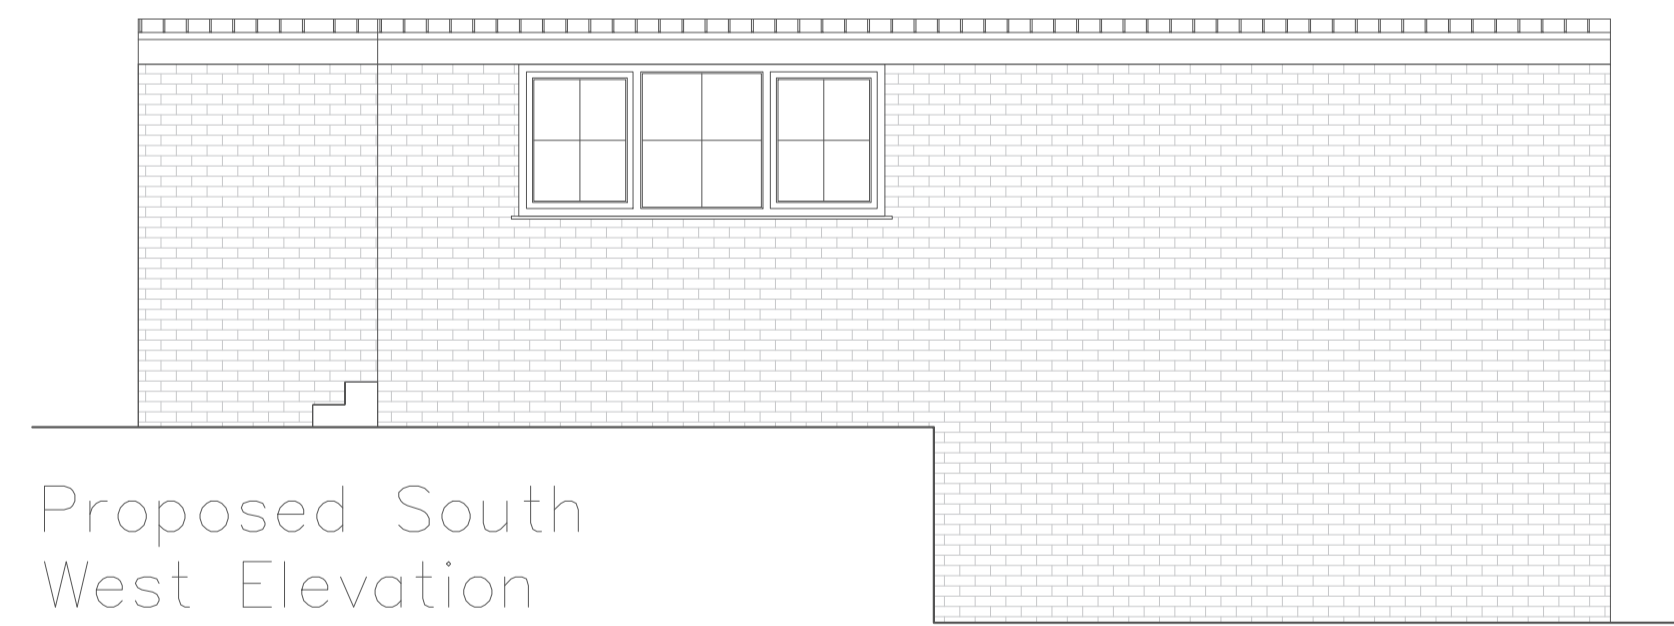

Proposed South West Elevation

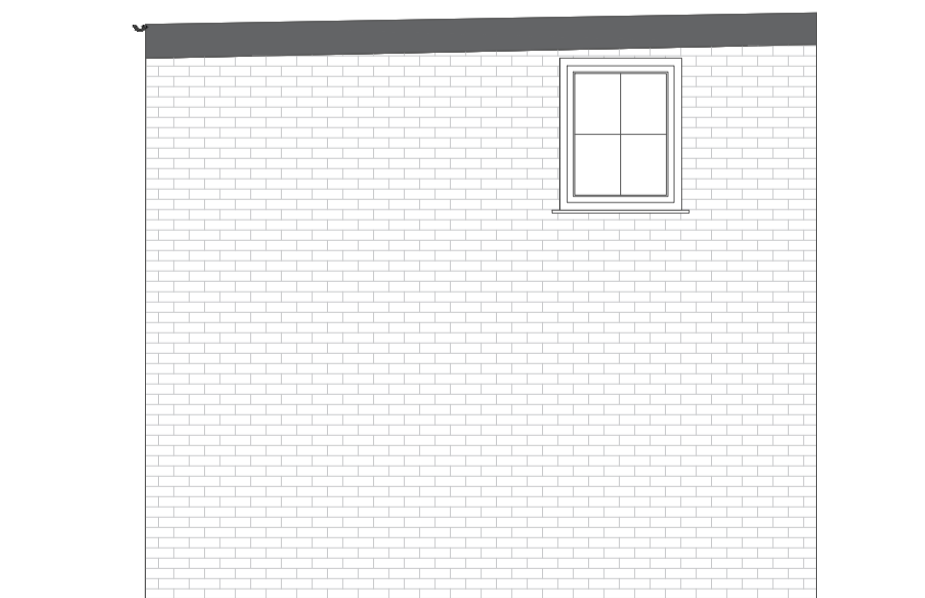

Proposed South East Elevation



Site Plan 1:500

SITE: 47 Calder Road, Bolton-Upon-Dearne, Rotherham, S63 8JH			
TITLE: Existing & Proposed Plans			
SCALE AT A1: 1:50	DATE: 26/08/19	DRAWN: TC	CHECKED: TC
PROJECT NO: 00-616-A	DRAWING NO: A1/248	REVISION: A	