


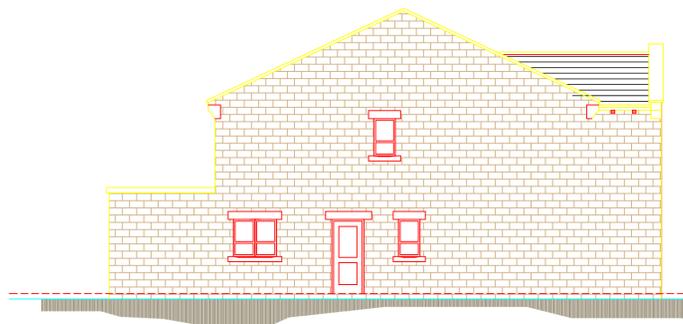


EAST ELEVATION




SOUTH ELEVATION




WEST ELEVATION

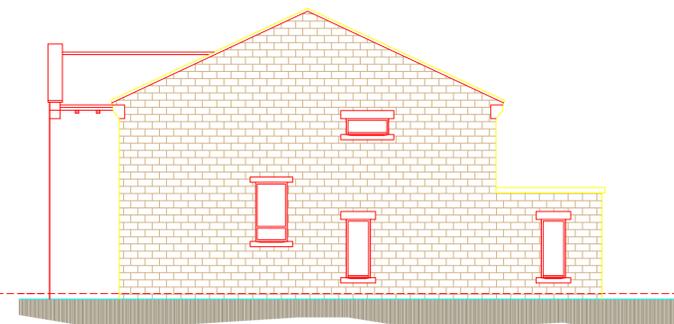

NORTH ELEVATION

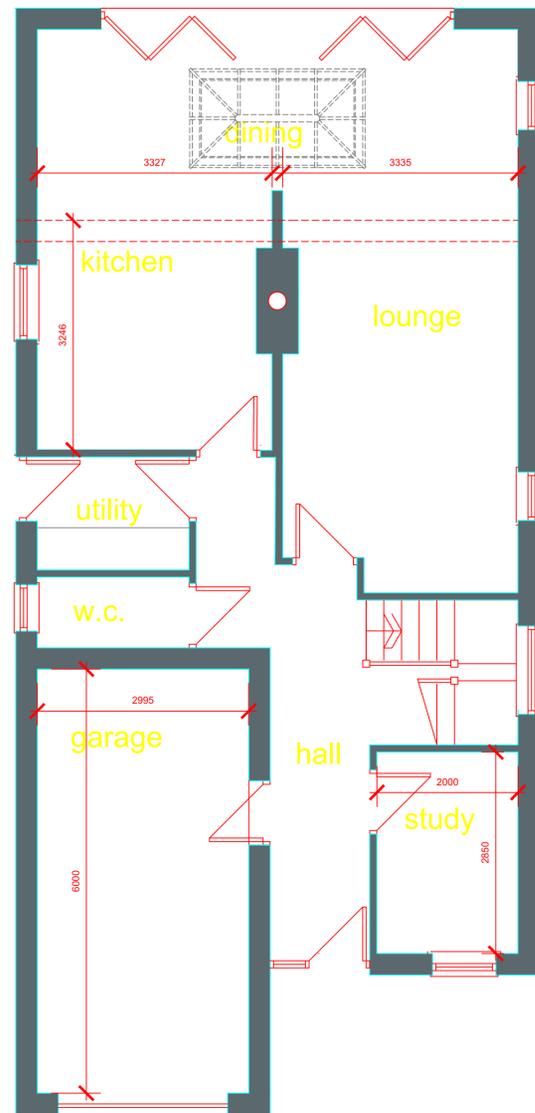

GROUND FLOOR PLAN
PLOTS 2 & 3 (PLOT 4 HANDED)

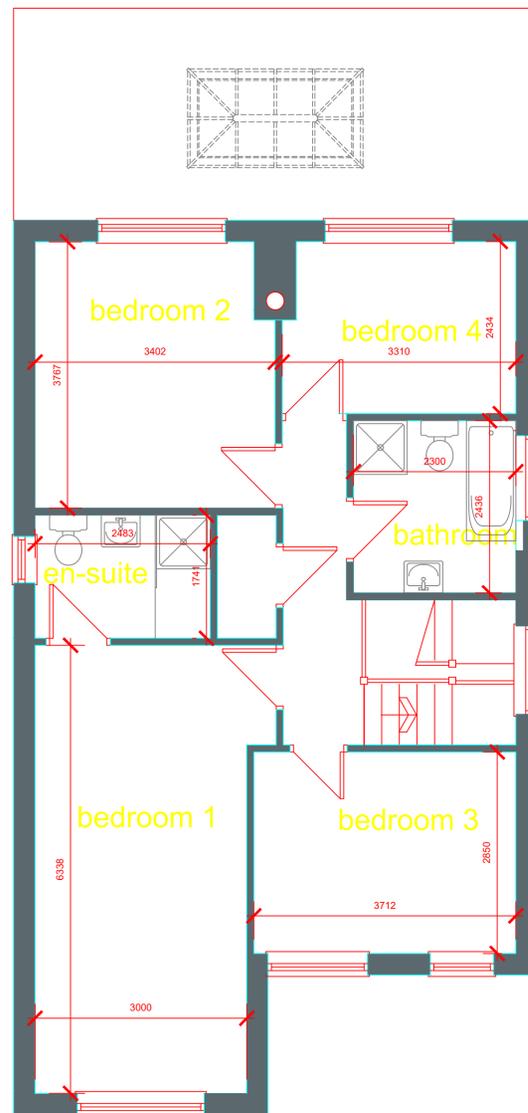

FIRST FLOOR PLAN

FIRST FLOOR PLAN

			OFFICE ONE, 34 VICTORIA ROAD, BARNSELY, S70 2BU			Phone: 01226 208482 Email: info@whiteaguspartnership.co.uk Web: www.whiteaguspartnership.co.uk					
ARCHITECTURAL SERVICES						Client: DEVELOPMENTS BY BOUTIQUE					
Project: RESIDENTIAL DEVELOPMENT ON LAND AT MARTIN CROFT, SILKSTONE BARNSELY, S75 4JS						Date: AUG 2019 Scale: 1:50 & 1:100 @ A1					
Drawing Title: PLANS AND ELEVATIONS PLOTS 2, 3 & 4						Ref: 19-072		Dwg. No. 03		Rev. A	
Date	Suffix	Description	Date	Suffix	Description						
06-12-19	A	GROUND FLOOR REVISED									