


Residential amenity space
(all trees retained) 55m²

T1 = Existing Tree 1
T2 = Existing Tree 2

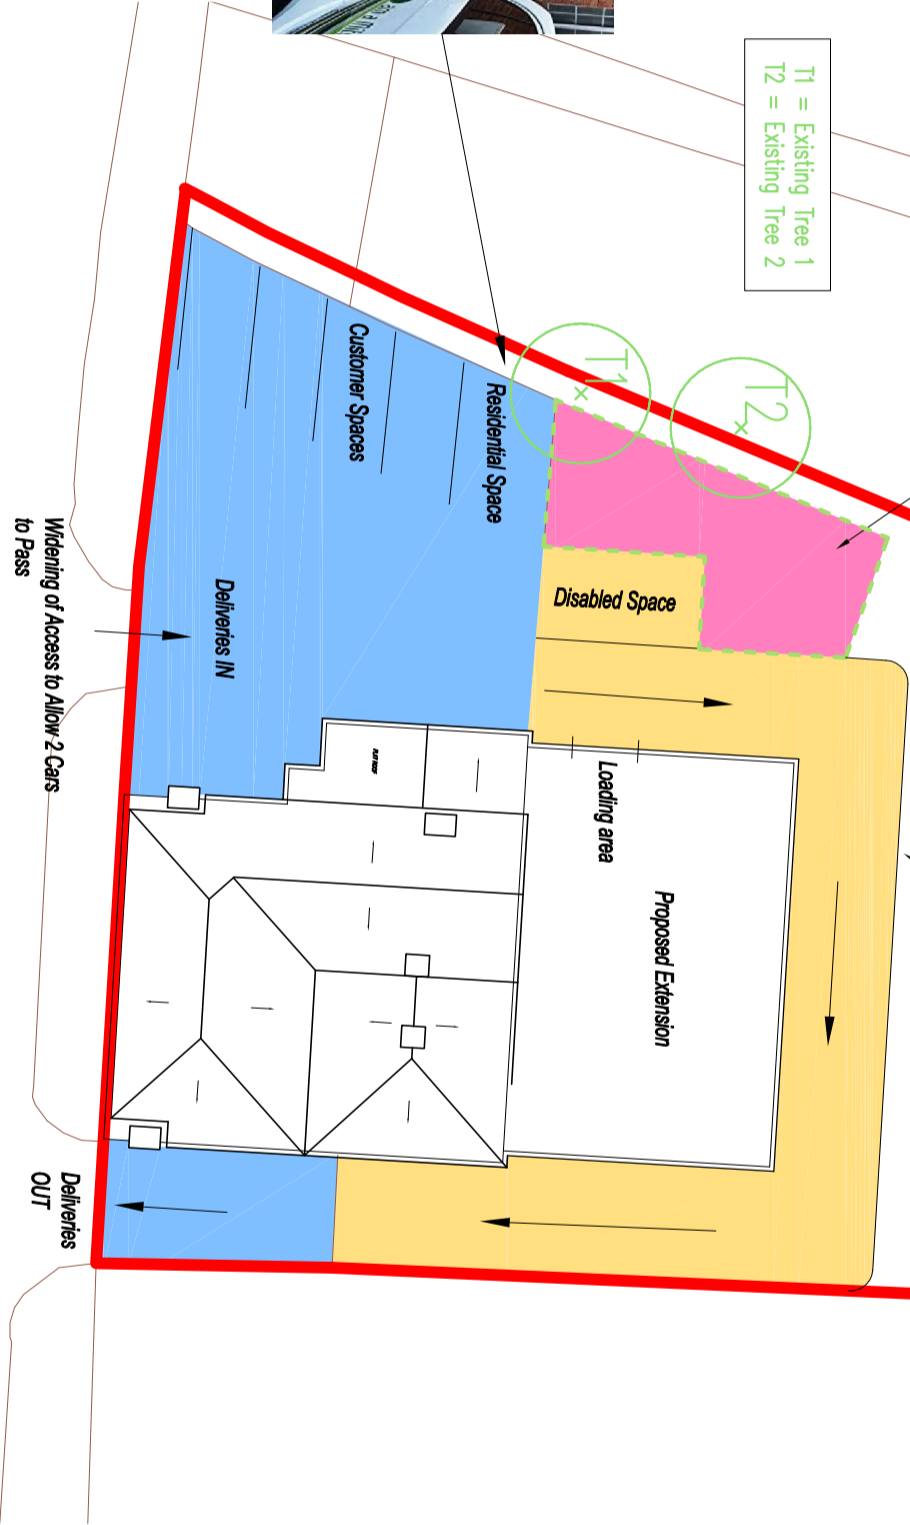

Location of EVC Point-
Specification
EV/Electric Vehicle Charging Unit - Type 2 Socket
- 32 Amp (7.2kW) - IP55 - Suitable for all cars

JAD

--- 2.0m high close boarded timber fence



■ New brushed finished concrete surfacing to disabled bay and delivery route



■ Existing tarmac surfacing retained

■ Grass to amenity space - Trees T1 and T2 retained in current positions

Project : The Hope Inn, 29 Rotherham Road, Barnsley, S71 5QZ		Dwg No: 009
Drawing: Proposed Site Plan 2		
Date: 4.12.20	Scale : 1:200 A1	Rev: 0