



© 2006, Copyright of this drawing is held with Freeman Consultancy. This drawing is not to be scaled from and is to be read in conjunction with all Architects' and Engineers' drawings. Site dimensions are to be taken before work commences. Discrepancies are to be reported to Freeman Consultancy.

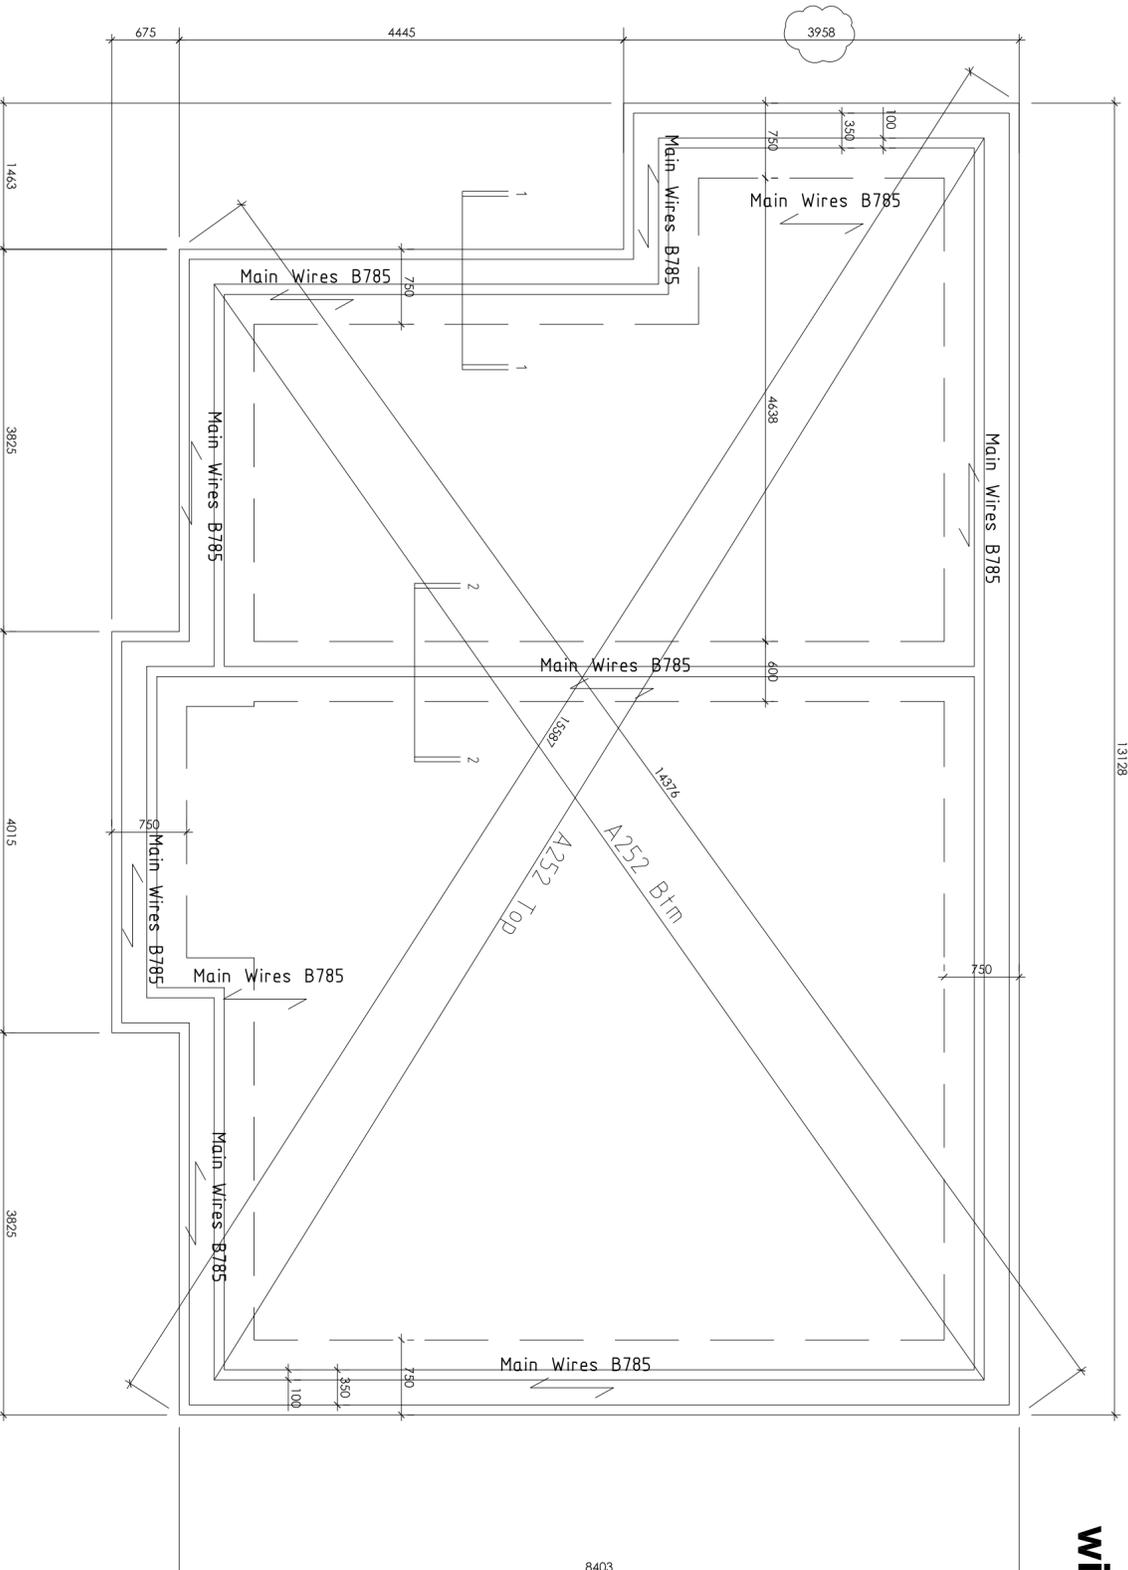


FOUNDATION PLAN 1:50

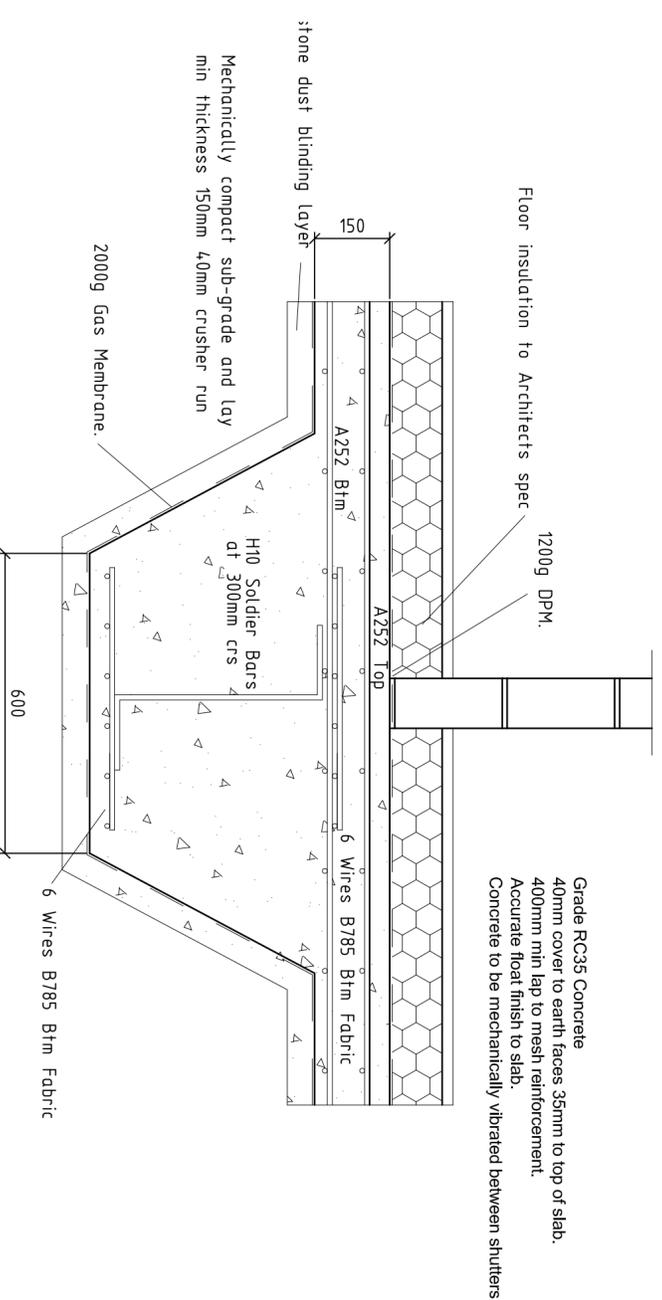

INTERNAL GROUND BEAM SECTION 2-2 1:10

Ground conditions assumed to be natural competent subsoils having GBC of not less than 100Kn/sq.m. This assumes no effect from trees and all subject to approval by Building Control

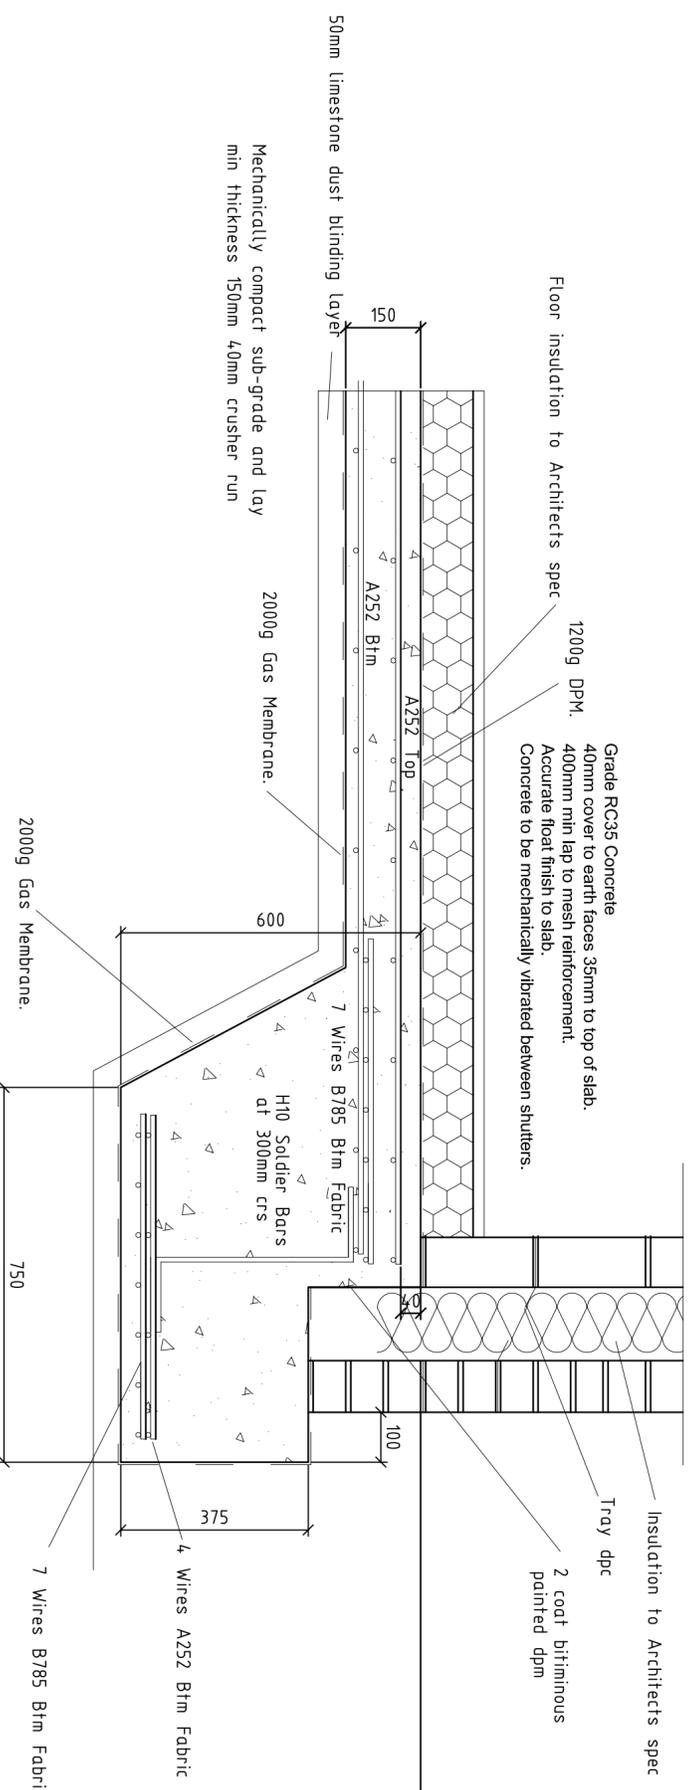

EDGE BEAM SECTION 1-1 1:10

CLIENT


Development By Boutique

PROJECT
Detached Bungalow
St Georges Road
Barnsley

DRAWING

Raft Foundation

CONSULTANT

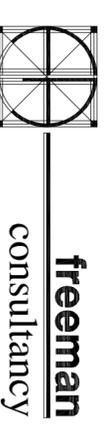

CONSULTING ENGINEERS
BUILDING SURVEYORS
ARCHITECTURAL DESIGNERS

TEL: 01779 529939 FAX: 01779 529155
Website: www.freemanconsultancy.co.uk

CONSULTANT No SCALE DATE DRAWN CHECKED
Var Nov 24 RF RAF

PROJECT No DISCIPLINE DRAWING No STATUS REV
FC/2024.170 01