



1) This drawing and the design and details depicted thereon are the copyright of Peter Dimberline Chartered Architect.
 2) All dimensions on this drawing are to be checked by the Contractor and any discrepancies are to be reported to the Architect.
 3) Do not scale critical dimensions off this drawing.
 4) Contractor to ensure that all Health & Safety requirements (CDM Regulations) in relation to this project will be complied with.

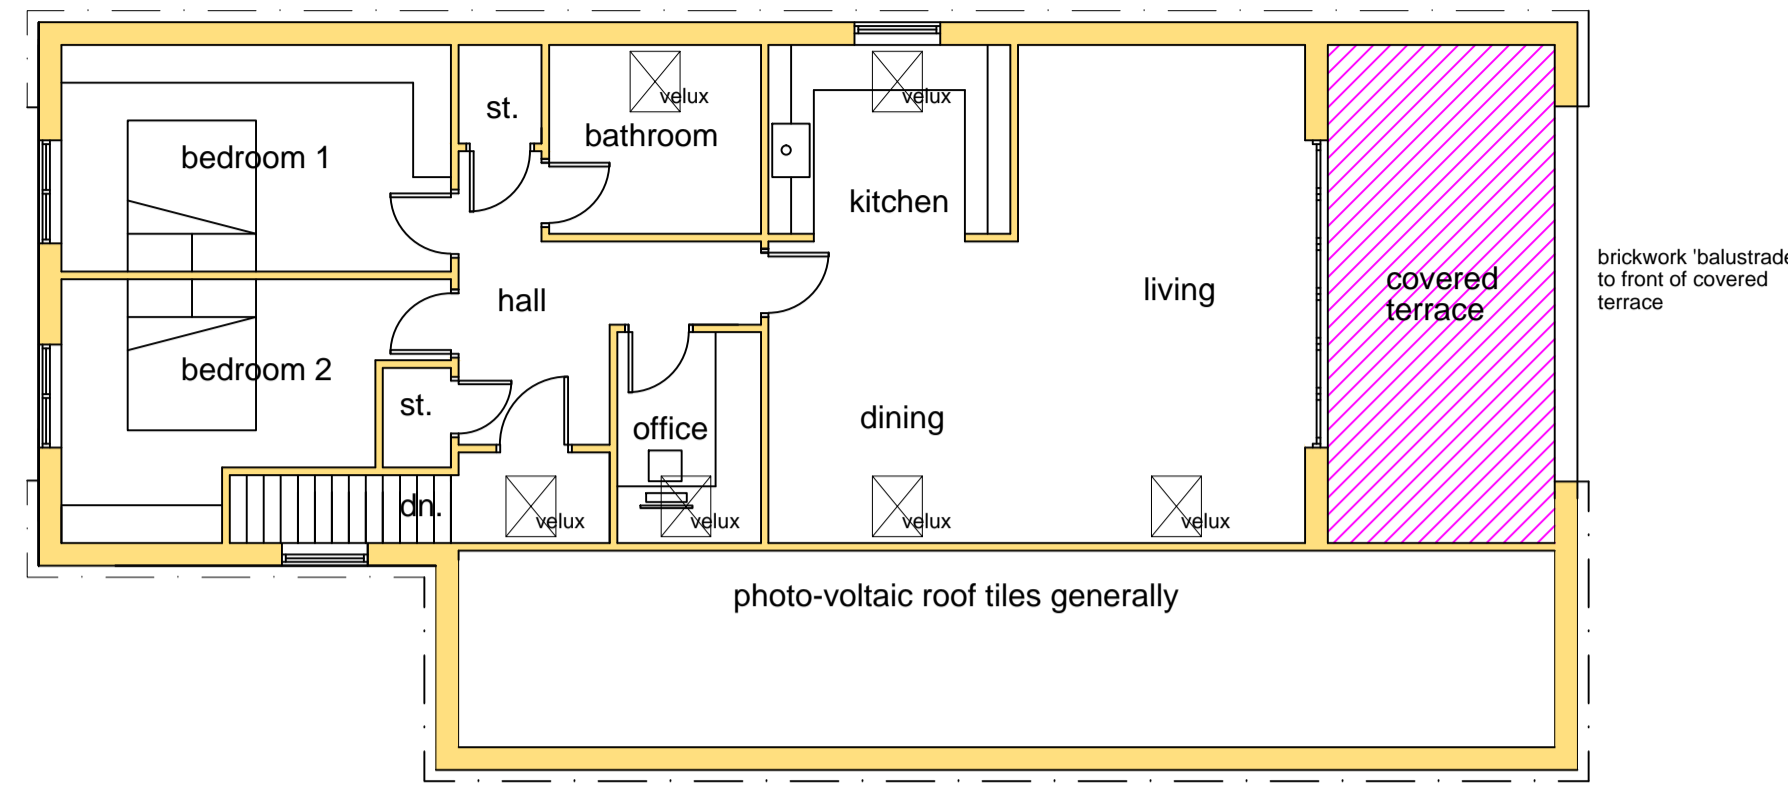

apartment layout

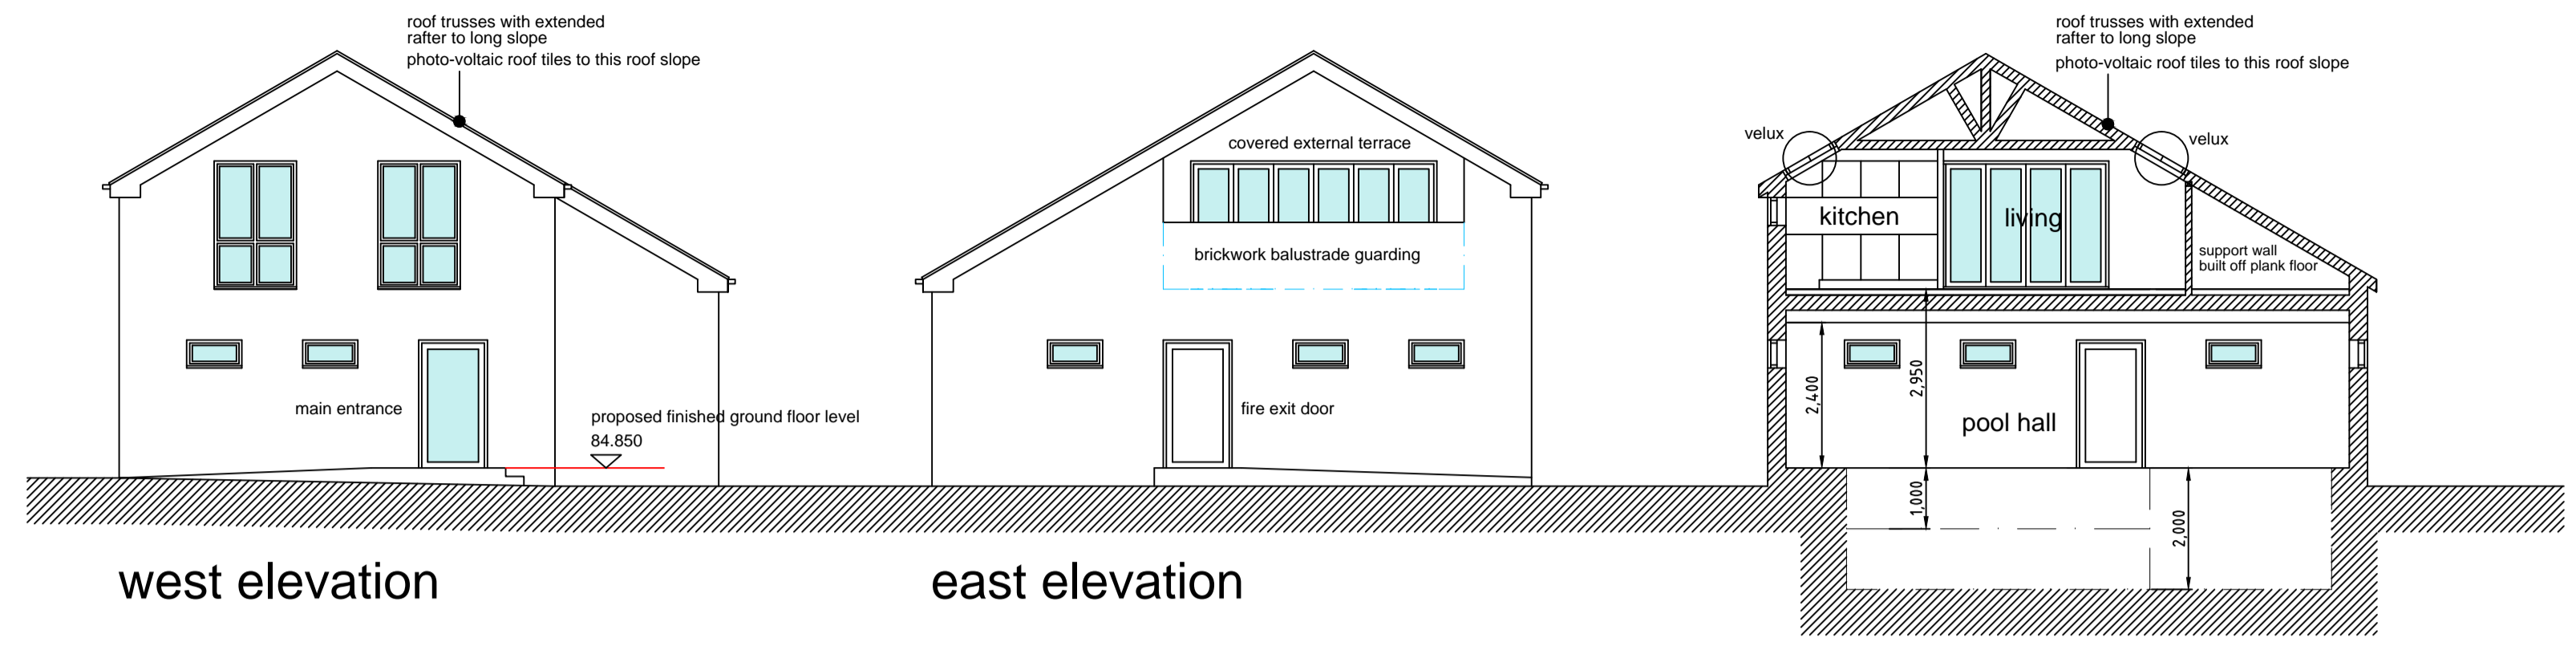


west elevation


east elevation

section

External materials to be facing brick to approval for walls.
 Concrete tiles to approval for roof but with photo-voltaic tiles to south facing slope.

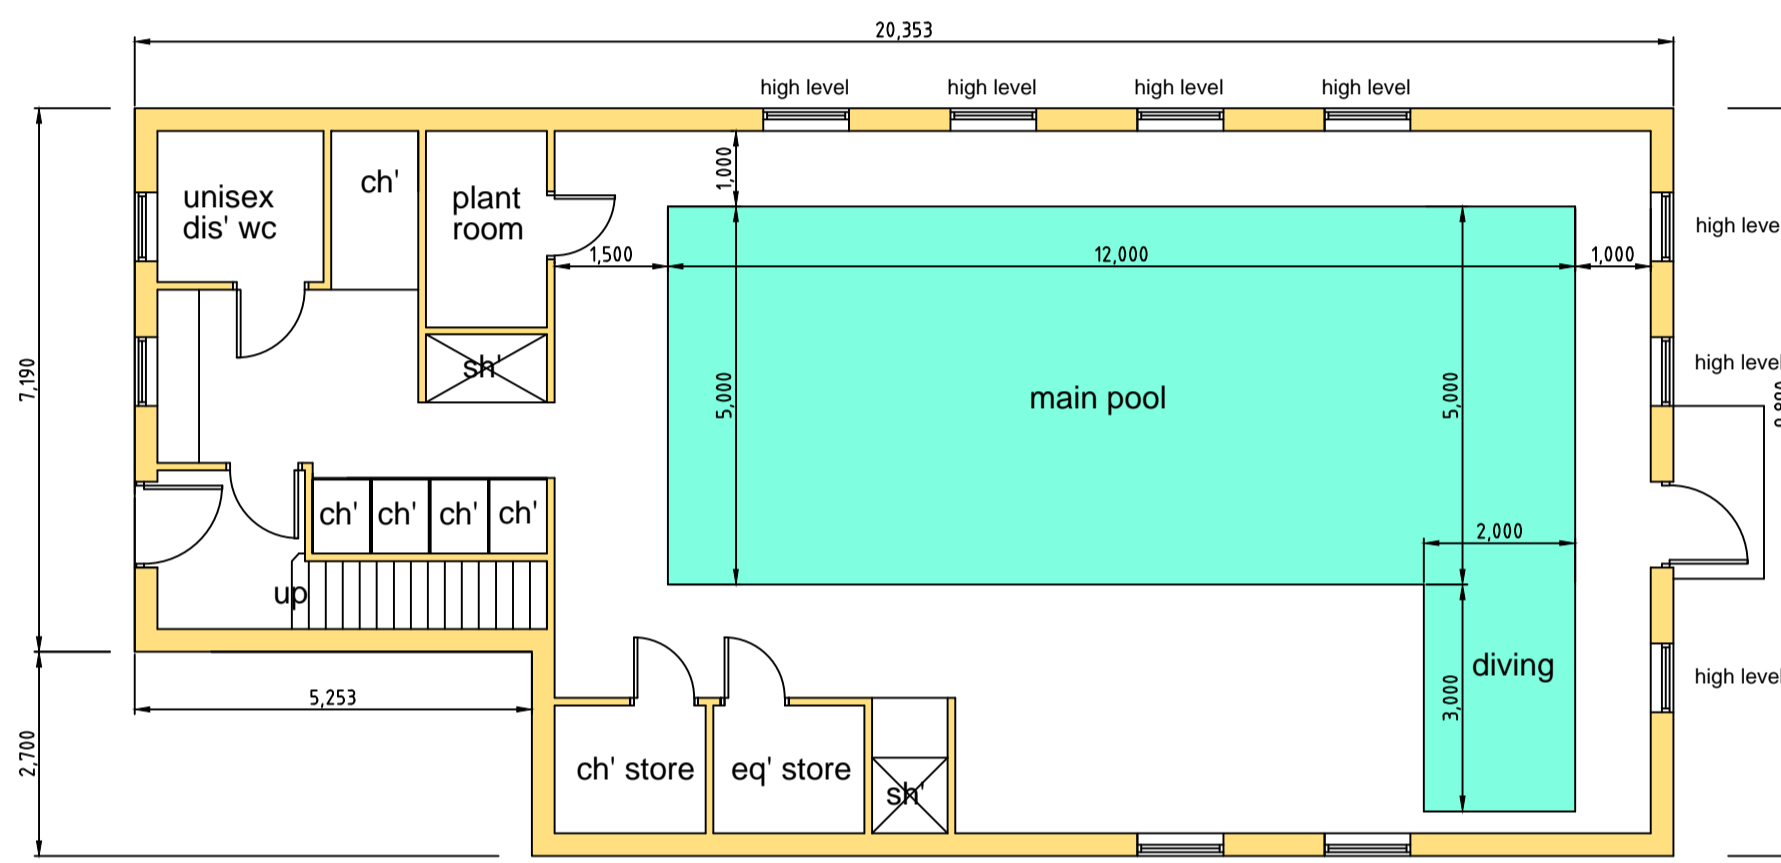

pool layout

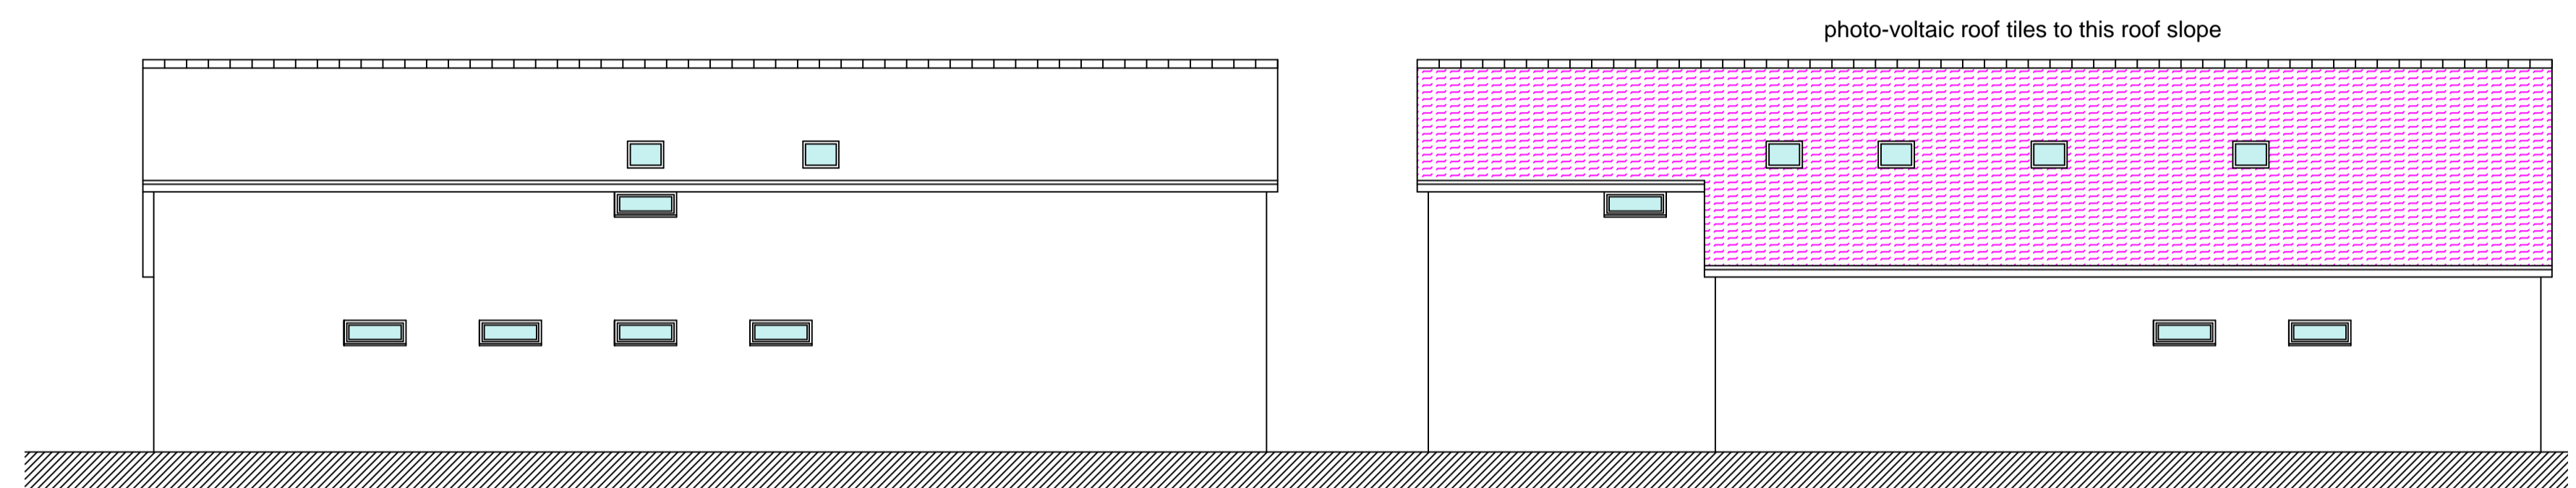

north elevation

south elevation



site layout at 1:200

Rev. A Adjustments made to site layout and balustrade guarding.

REVISIONS

PETER DIMBERLINE Dip Arch, RIBA
CHARTERED ARCHITECT

2 TIPSEY COURT, STAINCROSS
 BARNSELY, S75 6FZ

tel/fax (01226) 390947
 email: pdimberline@tiscali.co.uk

CLIENT
 Rebecca Garwood

PROJECT
 Proposed private swimming pool with owners apartment at first floor level

LOCATION
 Site off Laxton Road, Athersley North, Barnsley

DRAWING
 Proposed details.
 PLANNING APPLICATION DRAWING

SCALES 1:100 and 1:200 DATE July '18

DRWG No. 2018/12/01 DRAWN BY PD
 REV. A