




GROUND FLOOR

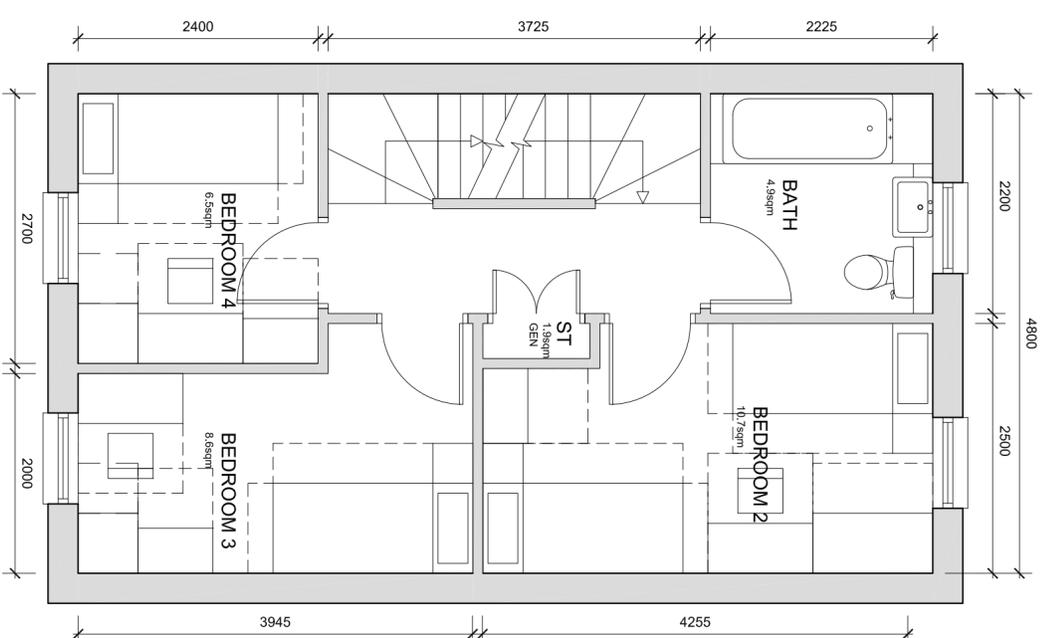


FIRST FLOOR

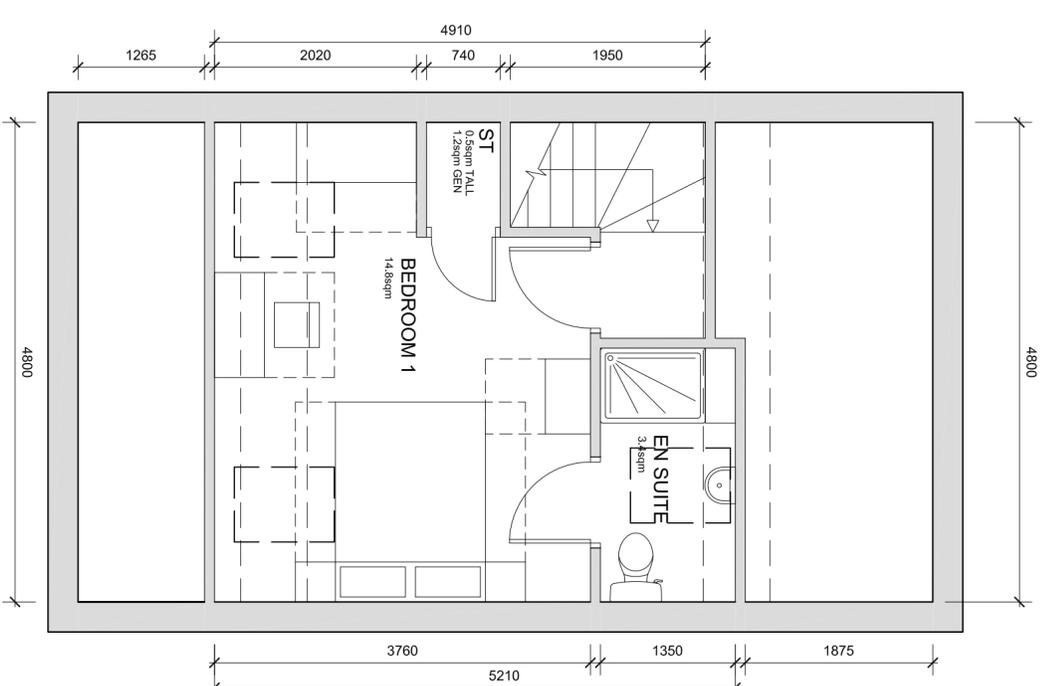


SECOND FLOOR (simple pitched arrangement)
Plot size - 108.5 sqm

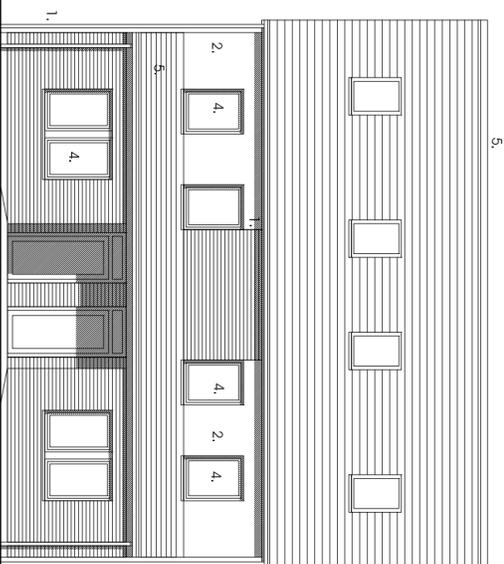


Entrance Elevation
Simple Pitched Roof Option

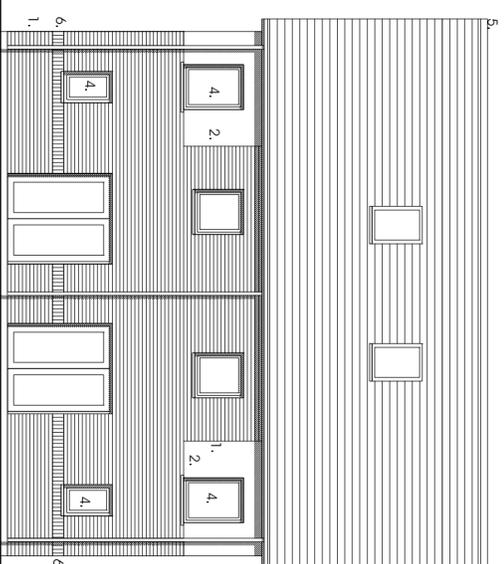

Rear Elevation

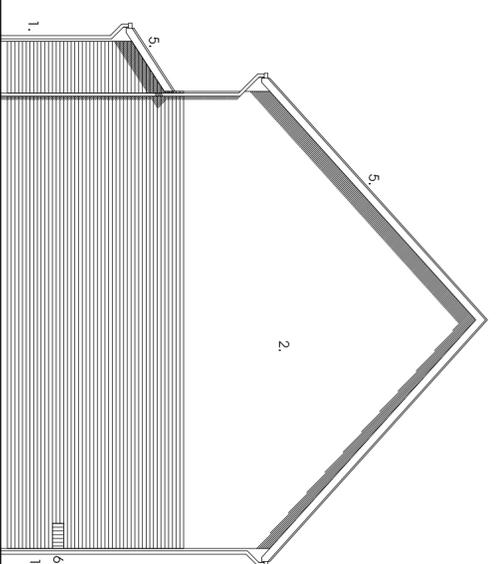

Side Elevation

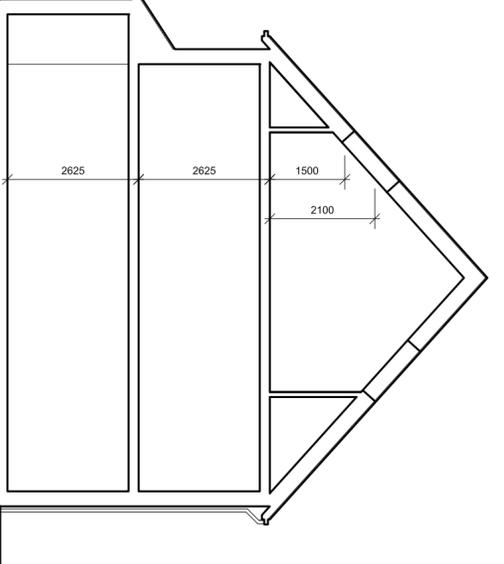

Section



S:\2\121115 NewLodge\DWG\Planning Drawings\Current Issue\21-15-121, 122, 123, 124, 125 House_Types revised.dwg, 07/10/2008 15:47:32, Adobe PDF

© Acornina NSM Architects
The general contractor is responsible for the verification of dimensions on site and the detailed B10 to be provided of any discrepancies.
The status of information contained in a computer generated drawing shall be verified to that conveyed by the paper copy.
References:
A 29.07.08 B11
S10000 and residential code of practice
B 29.07.08 B1
Window sizes on plan related to correspond with elevational
C 01.08.08 C.CDDV
G1 plan completed and furniture added to site.
D 25.09.08 C.CDDV
G1 plan completed and furniture added to site.



Scale: 1:100/1:50 @ A2
Date: July 2008
Drawn: RJL/CO
DWG No: 21-21-015-1250

4b6p
New Lodge Crescent, Barnsley
Yorkshire Housing



WOODHEAD, WOODHEAD LANE, LEEDS LS28 5NY, TEL: 0113 239 3414, FAX: 0113 256 9688, E-MAIL: ARCH@WOODHEADARCHITECTS.COM