



**PROPOSED GROUND FLOOR PLAN**  
SCALE 1:50  
AREA 44.68m<sup>2</sup>

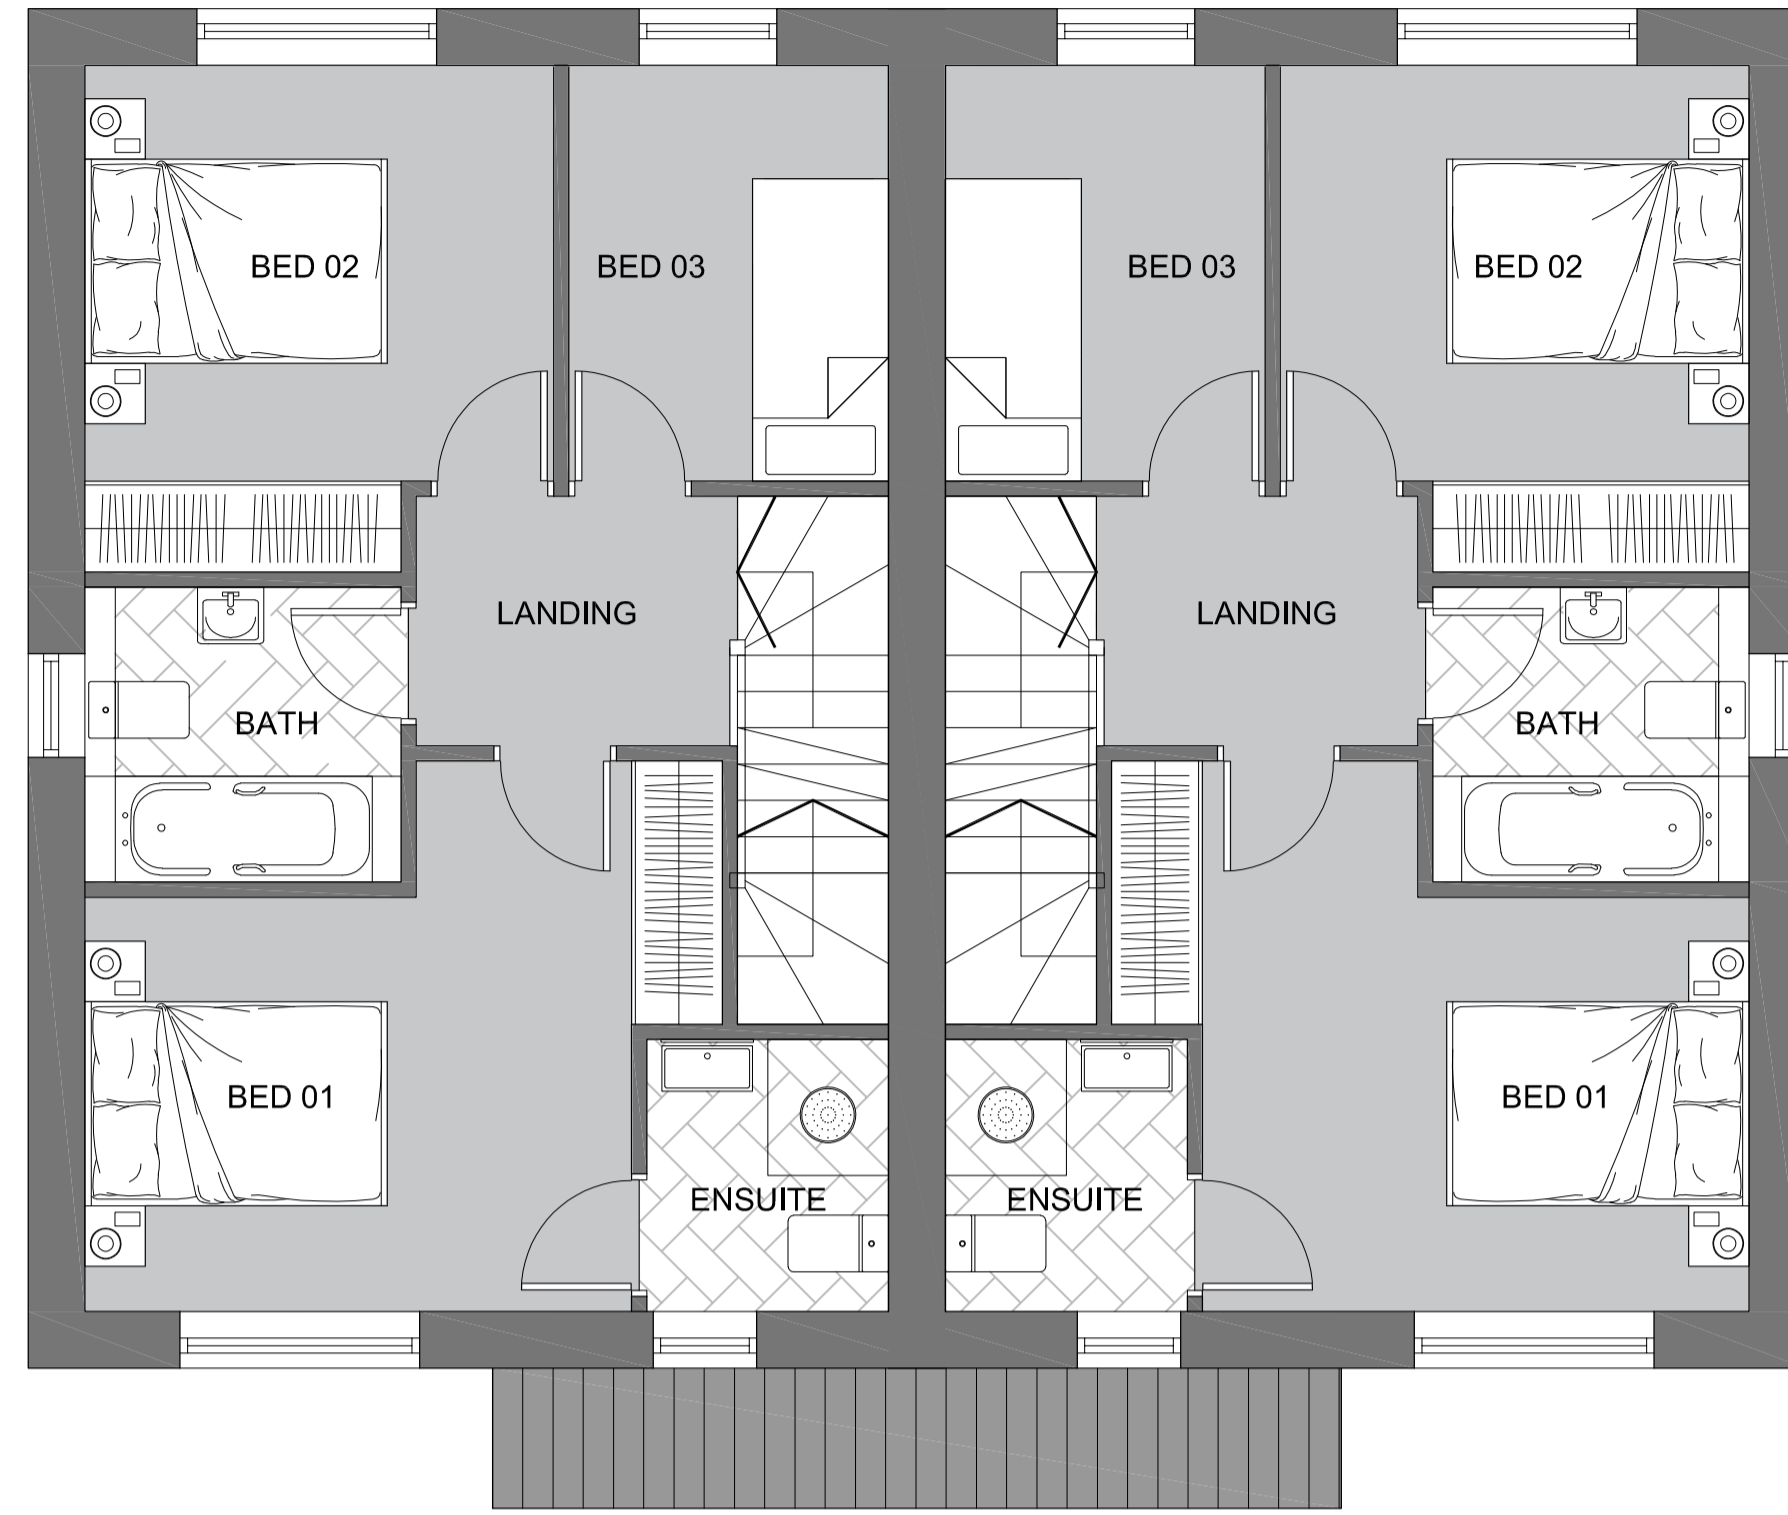


**PROPOSED FIRST FLOOR PLAN**  
SCALE 1:50  
AREA 40.30m<sup>2</sup>

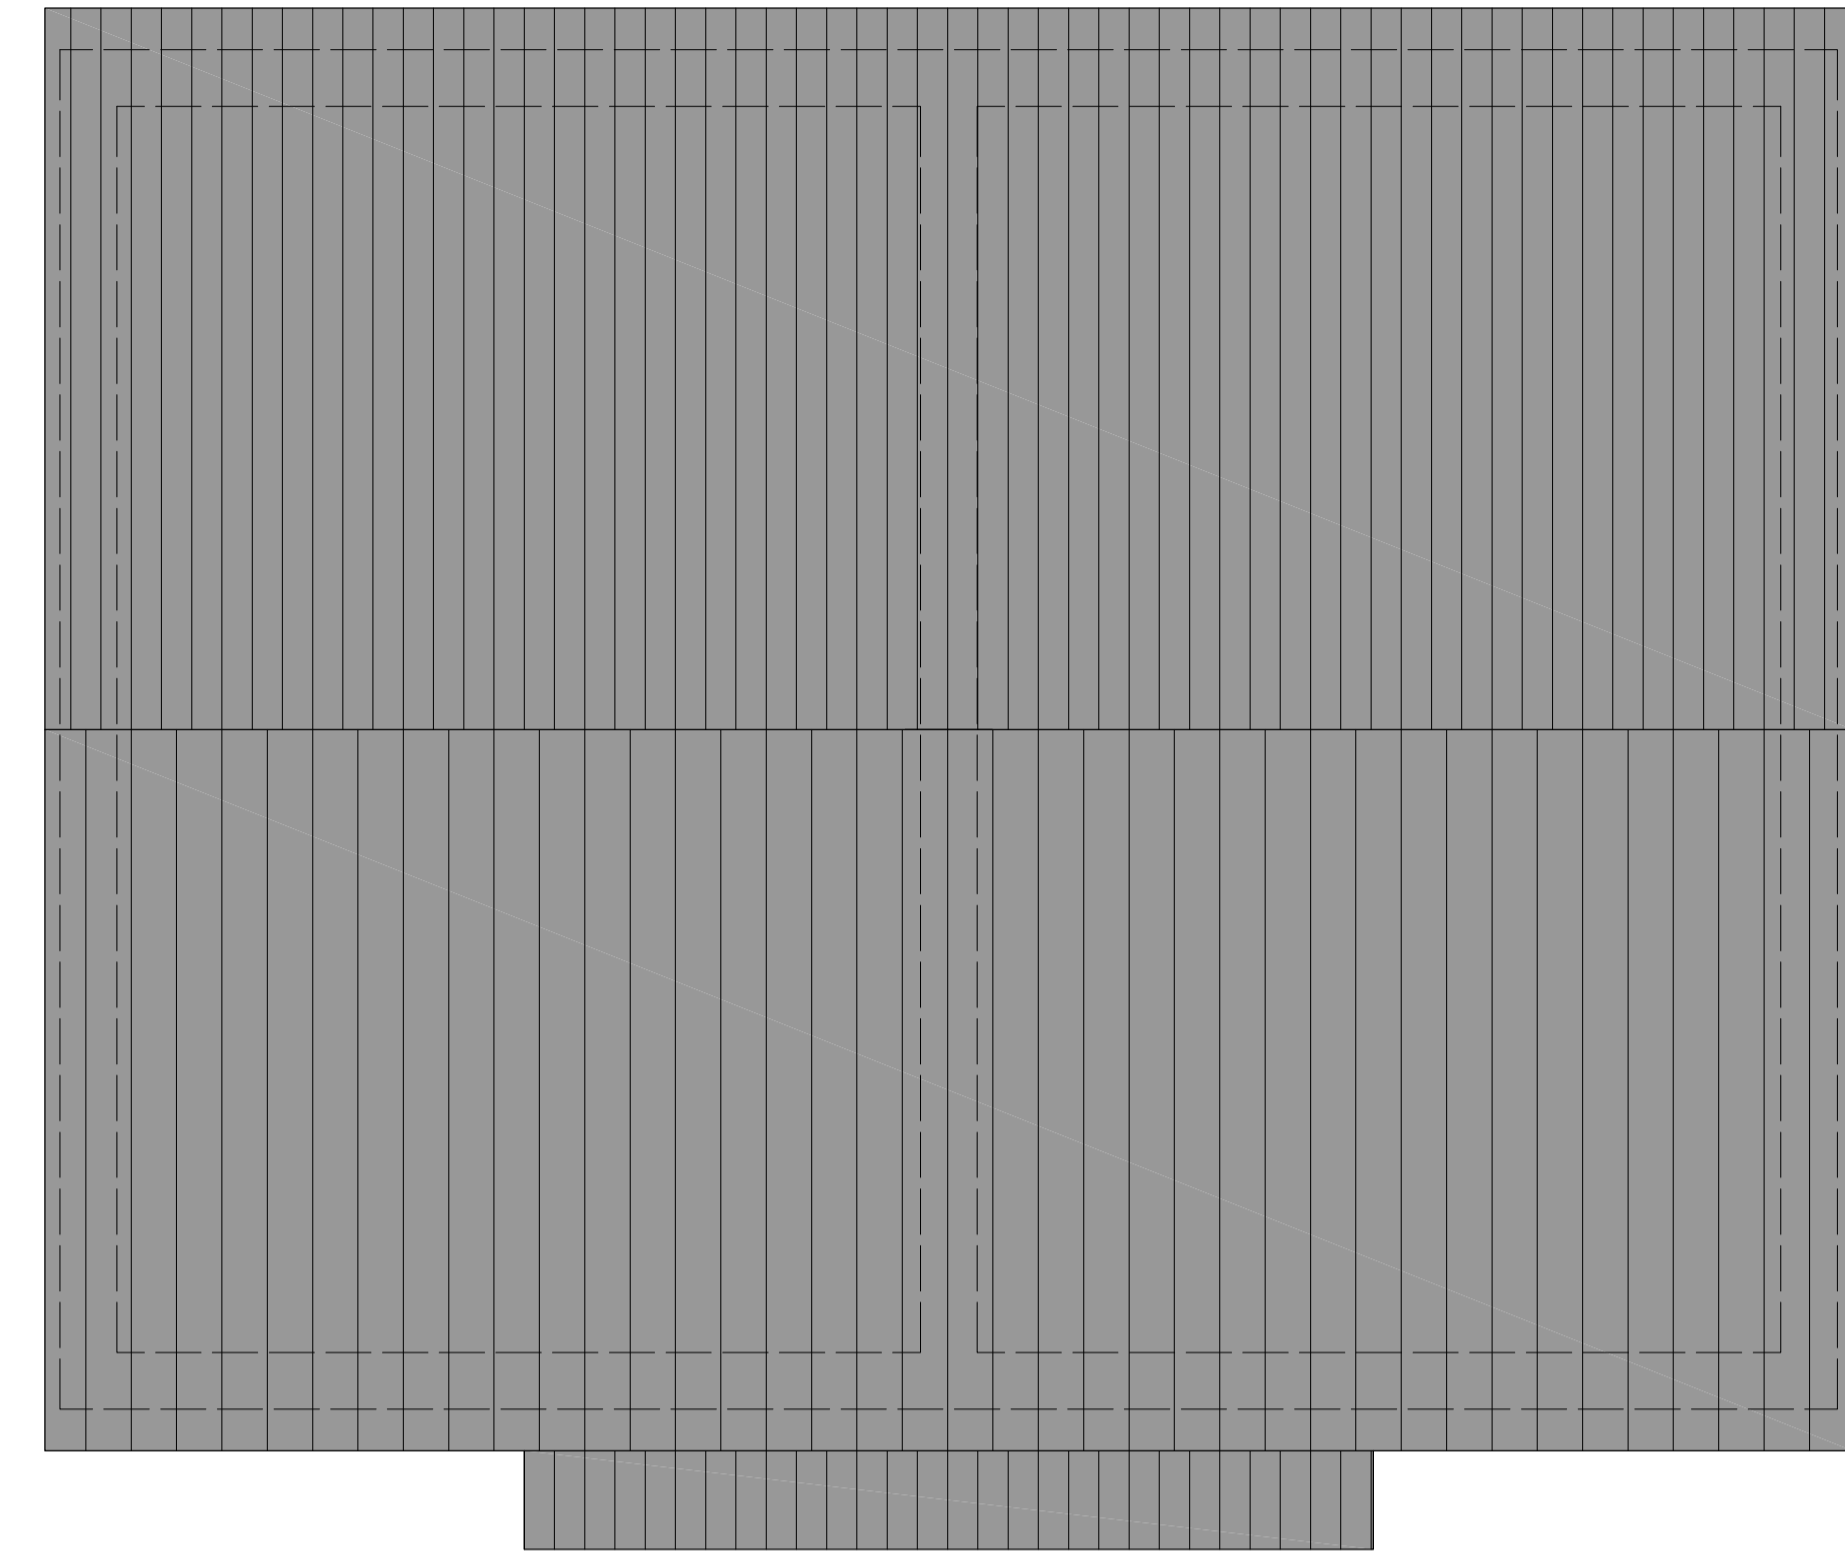


**PROPOSED ROOF PLAN**  
SCALE 1:50  
TOTAL AREA 84.98m<sup>2</sup>




**FRONT ELEVATION**  
SCALE 1:100

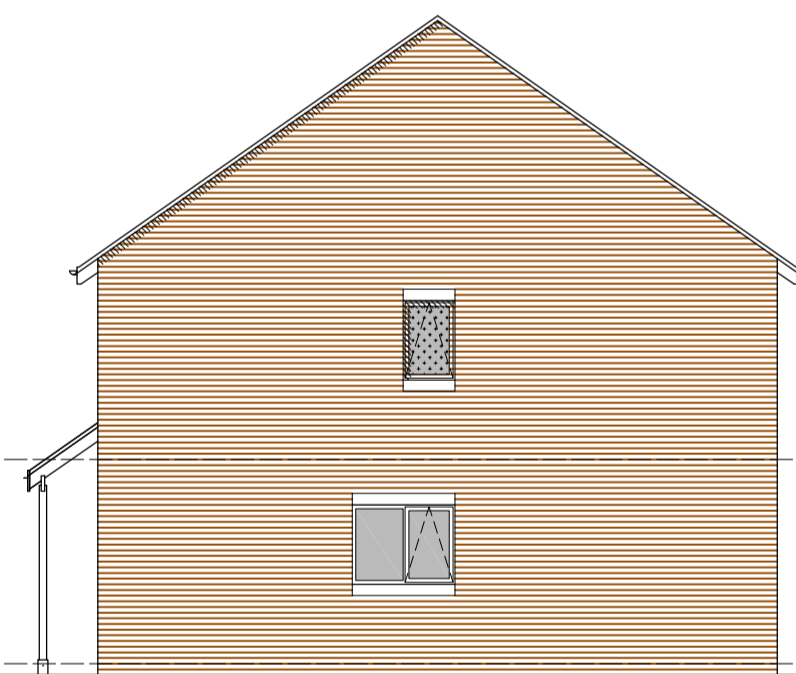

**SIDE ELEVATION**  
SCALE 1:100

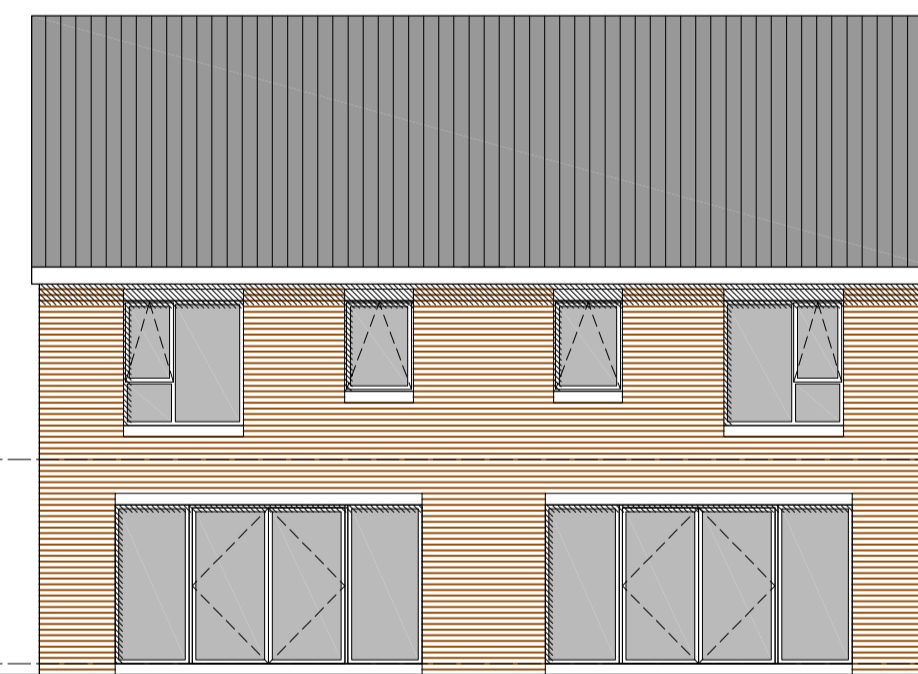

**REAR ELEVATION**  
SCALE 1:100

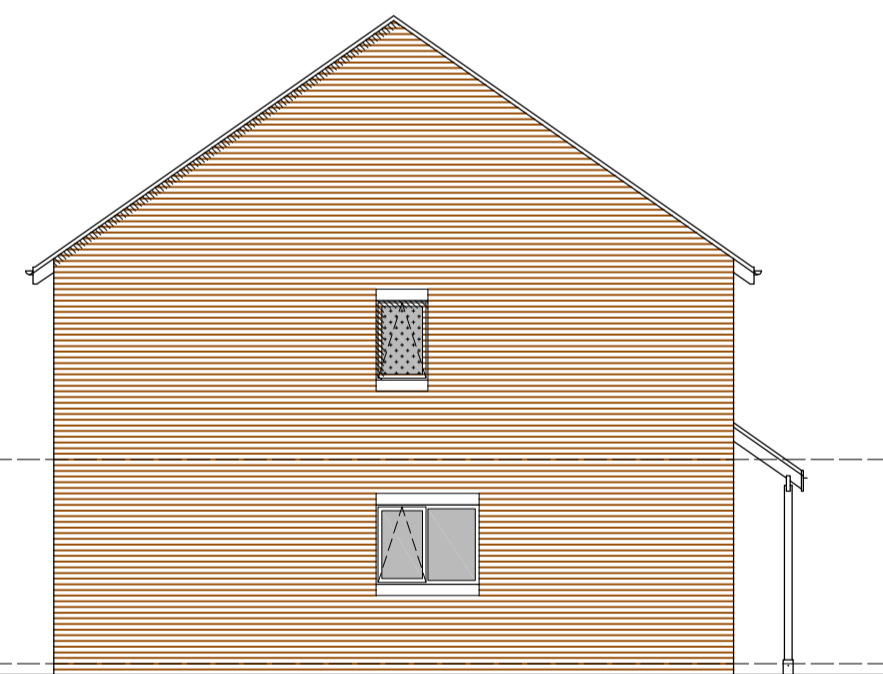

**SIDE ELEVATION**  
SCALE 1:100

**CODA**  
**Bespoke**

Sheffield - Manchester  
www.codastudios.co.uk  
0114 2794931  
hello@codastudios.co.uk

BLISS INVESTMENT PROPERTIES		Client
FIELDSEND ROAD		Job
PROPOSED PLANS & ELEVATIONS		Title
PLOT 5 AND 6		
DRAWN	CHECKED	DATE
LC	AH	FEB 2021
REVISION		DRAWING NUMBER
-		PLANNING 3005-004

© COPYRIGHT EXISTS ON THE DESIGNS AND INFORMATION SHOWN ON THIS DRAWING  
The Contractor must verify all dimensions on site before making shop drawings  
or commencing work of any kind. No dimensions to be scaled from this drawing.  
Architect to be notified of any discrepancies in dimensions immediately.