


Williams Saunders is the trading name of Wm Saunders Partnership LLP. Wm Saunders Partnership Limited Liability Partnership is registered in England and Wales with the Registration number OC 30823. The Registered Office is Sheppard Lockton House, Cafferata Way, Newark on Trent, Notts. NG24 2JN.


The drawing & any design thereon is the copyright of Wm Saunders Partnership LLP and must not be reproduced without their written consent.

Contractors must verify all dimensions, levels and co-ordinates of the site before commencing any work or making any shop drawings: no dimensions to be taken from drawing.

This drawing is subject to Building Regulations Approval.

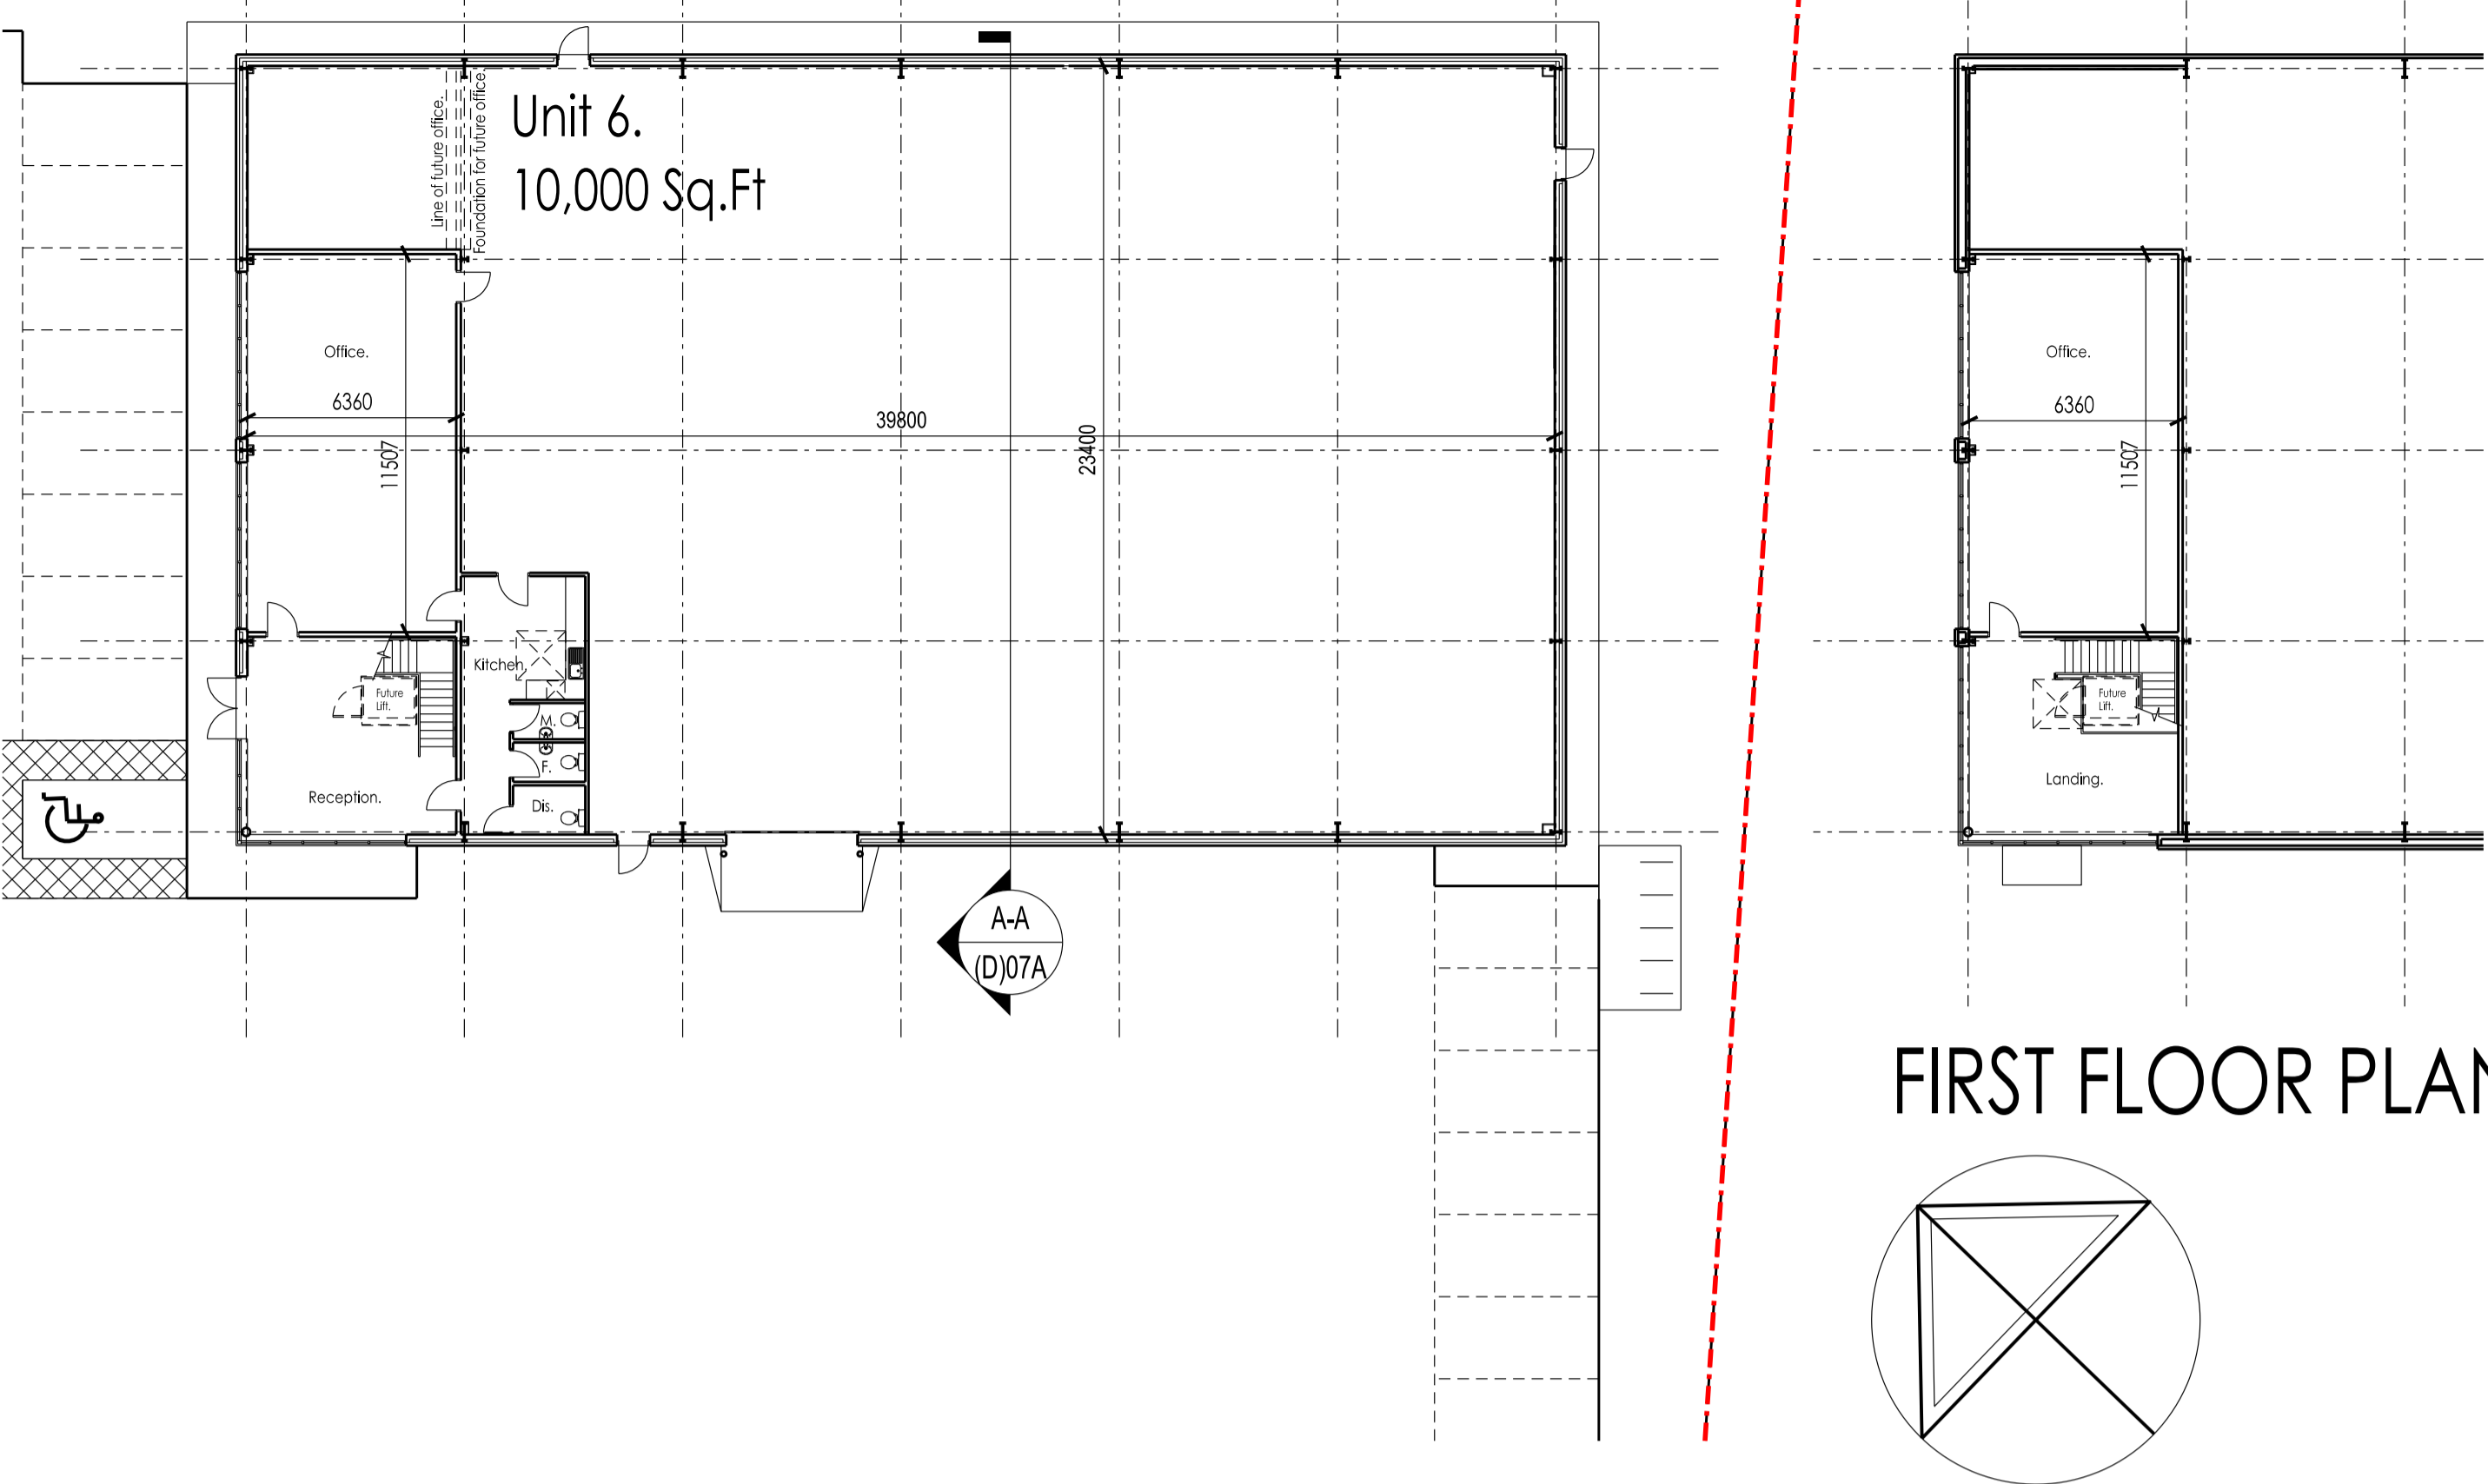

FIRST FLOOR PLAN.

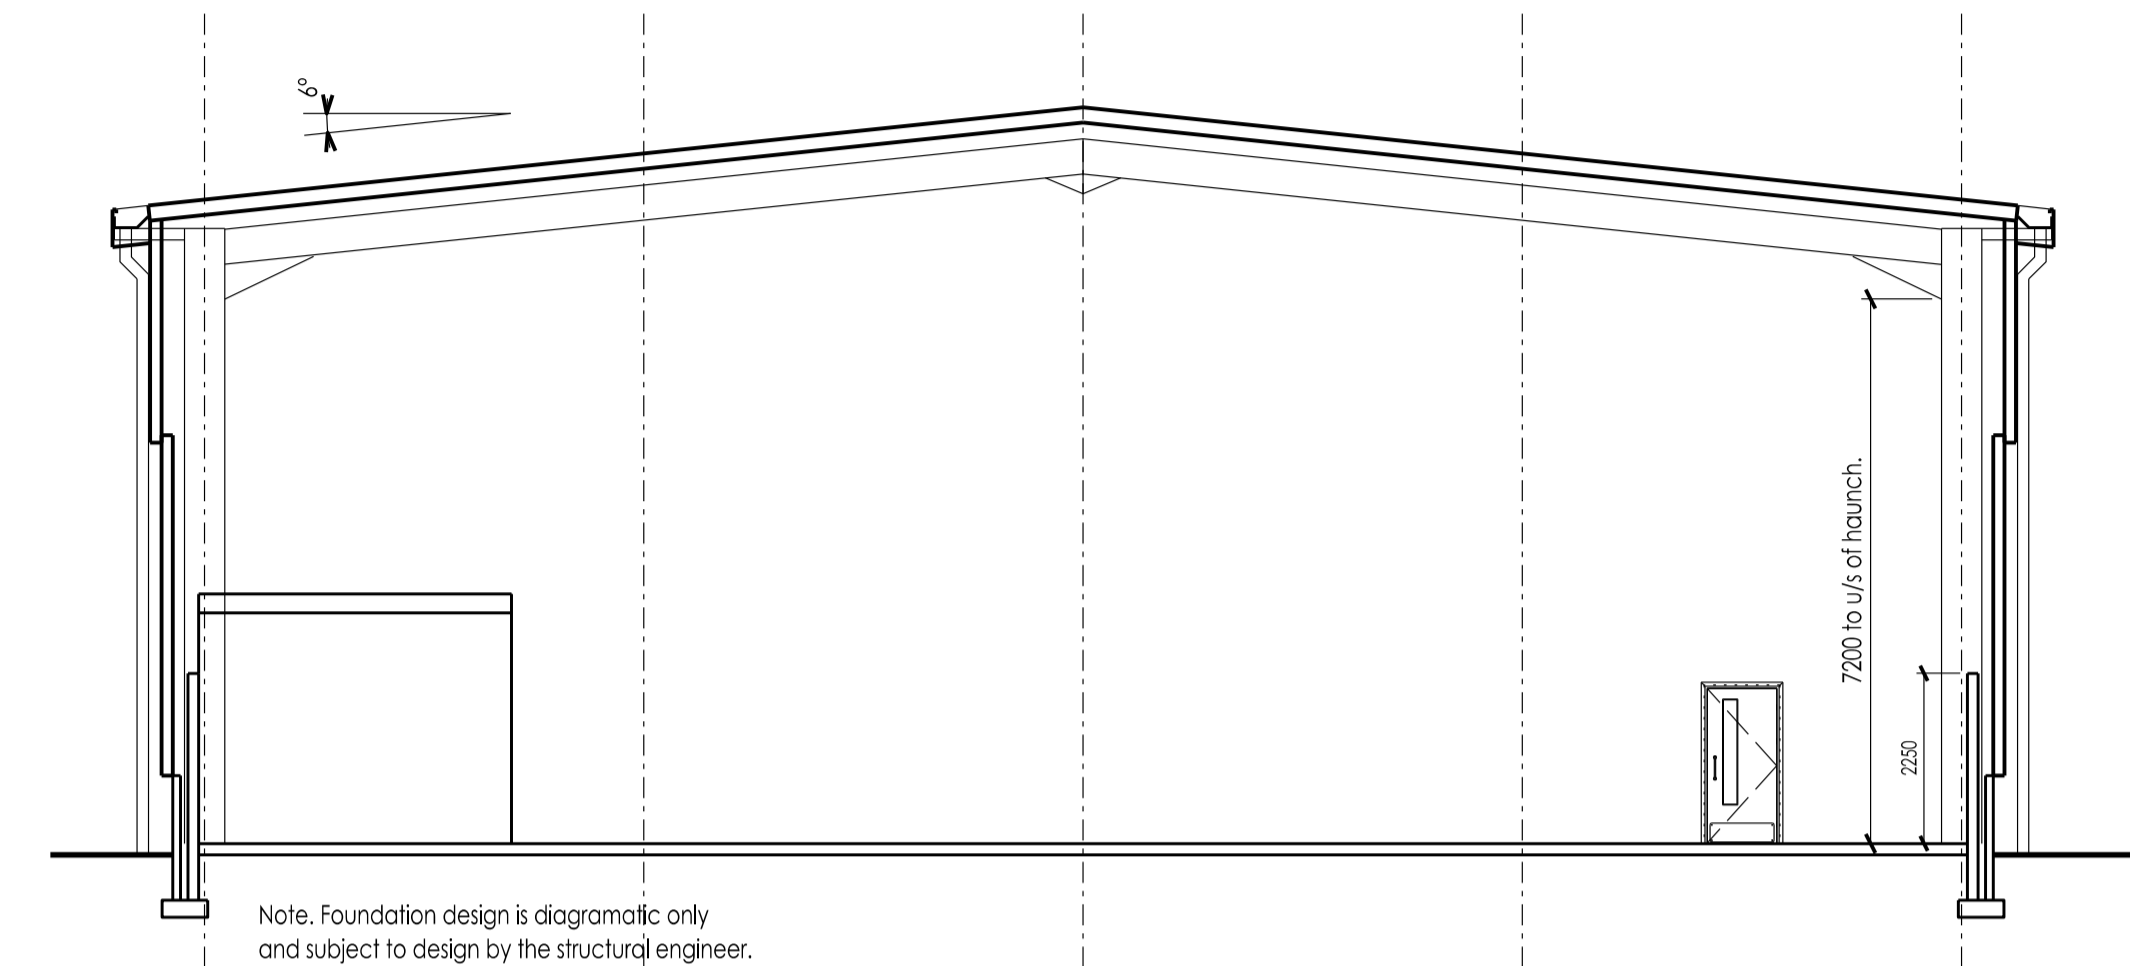


SECTION A - A.

GROUND FLOOR PLAN. (1:200)



NORTH EAST.

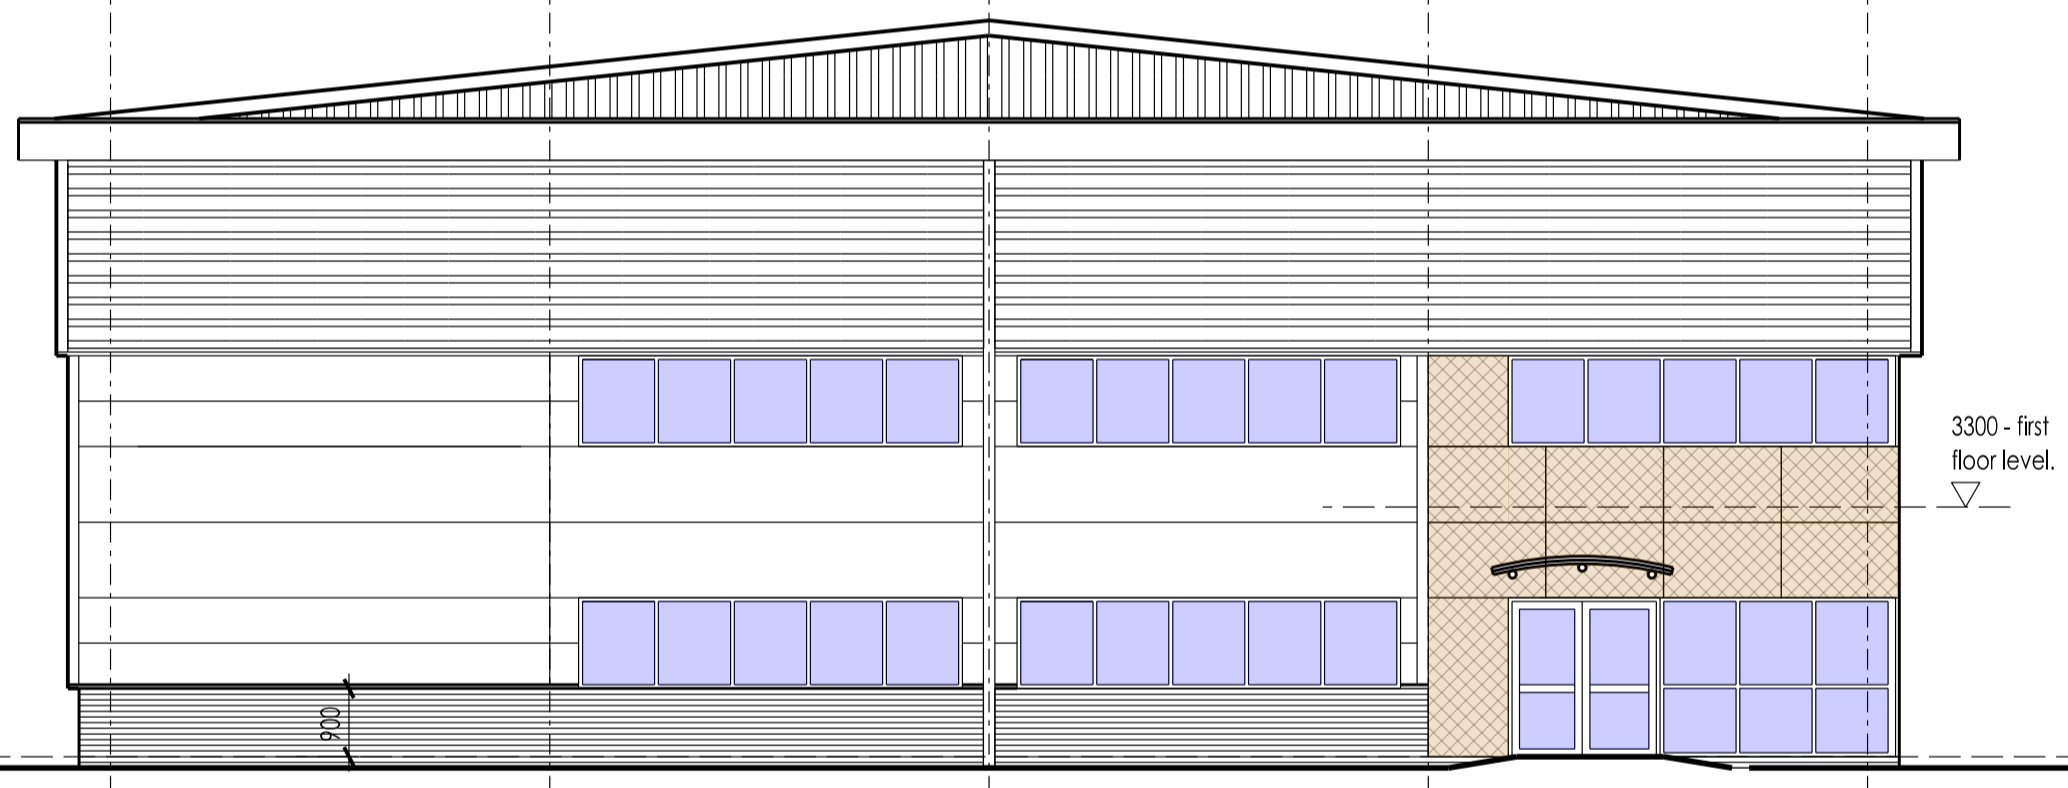


NORTH WEST.

C	Finishes Omitted.	IR	NAC	07/17
B	Floor plan updated & loading door location amended.	IR	NAC	06/17
A	Design updated.	IR	NAC	05/17
-	Issued for information	IR	NAC	04/17
Rev	Description	Drn	Vfd	Date
As outlined in section 2.3 of the CIB Industry Guidance to Designers, insignificant risks can usually be ignored, as can risks arising from routine construction activities, unless the design compounds or significantly alters these risks. In accordance with CDM Regulations 8, 9 and 11, any significant risks relating to the design features shown on this drawing have been identified and are annotated thus:				
<input checked="" type="checkbox"/> No significant risks have been identified.				
<input type="checkbox"/> Significant risks have been identified - refer to notes on drawing for information on residual risks and any control measures to be employed.				
Refer to the current Designer's Risk Assessment sheets for further details.				
Designer's Signature		SW	Date 04/17	


Drawing Status
PLANNING.

williamsaunders
architecture: engineering: building consultancy
Sheppard Lockton House Tel: 01636 704361
Cafferata Way Fax: 01636 702809
Newark-on-Trent W: wm-saunders.co.uk
Nottinghamshire, NG24 2JN
Also at Leeds, Cardiff, Warkworth

Project Proposed Development, Capitol Park, Barnsley.			
Client Carnell Management Services Ltd.			
Title Unit 6 Proposed Plan, Section and Elevations.			
Drawn IR	Date April 2017	Scale 1:200/ 1:100	@ A1
Discipline Arch	Project Number 11548	Drawing Number (D)07	Revision C

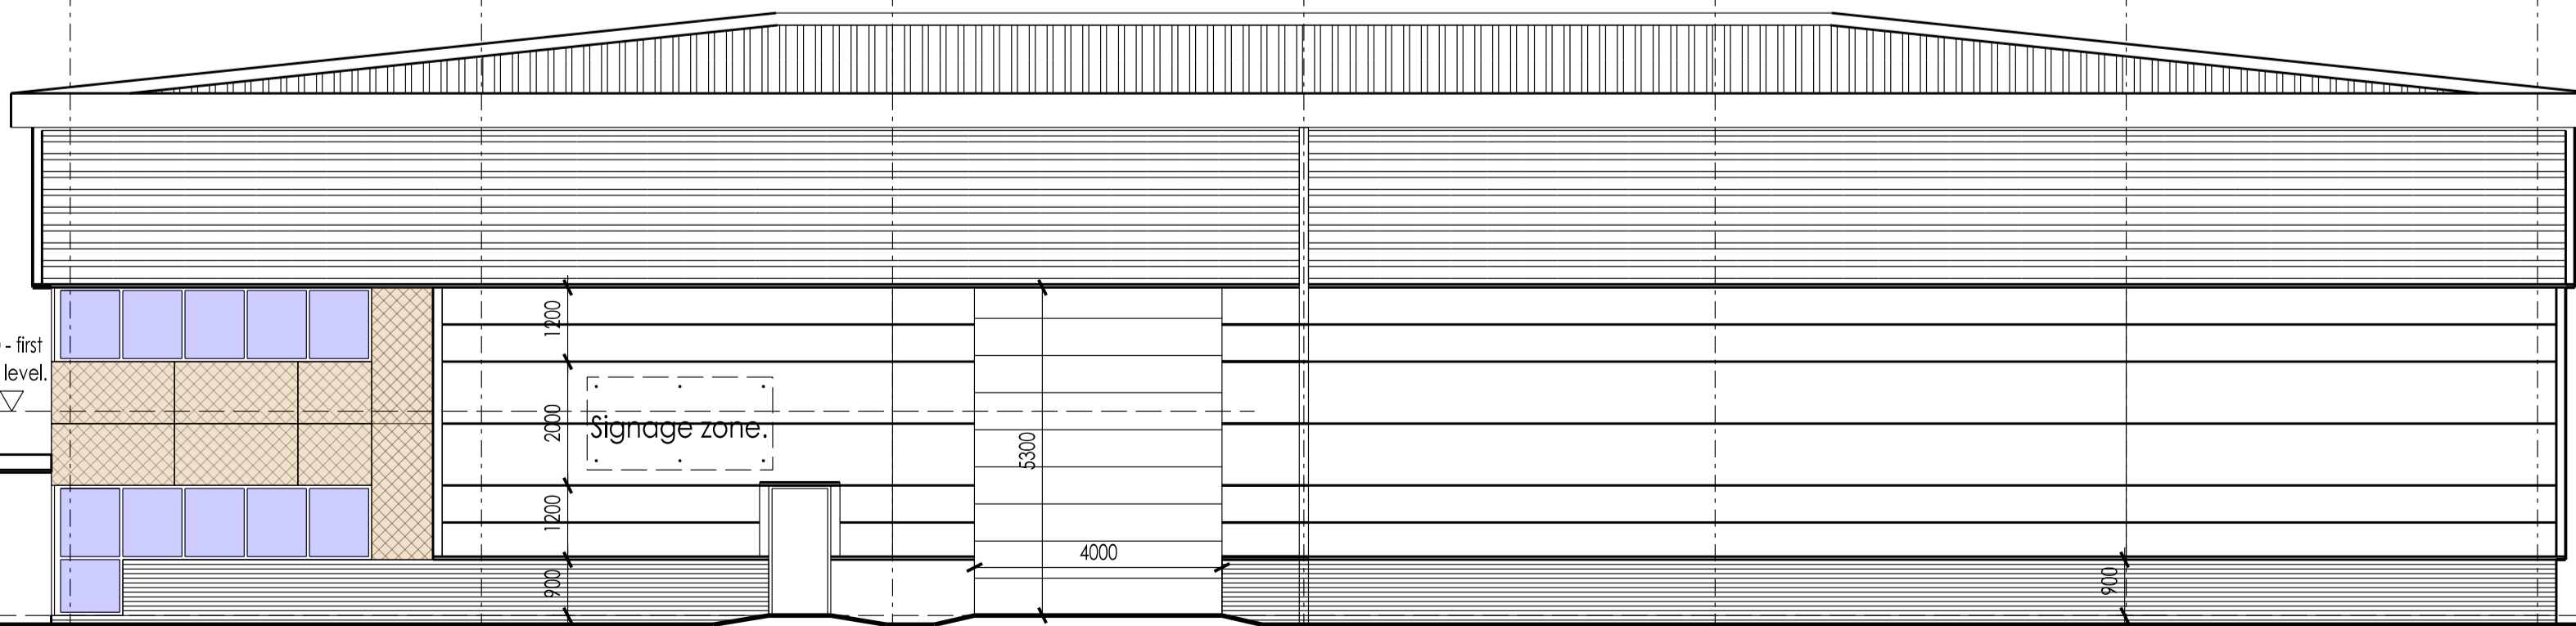

SOUTH WEST.

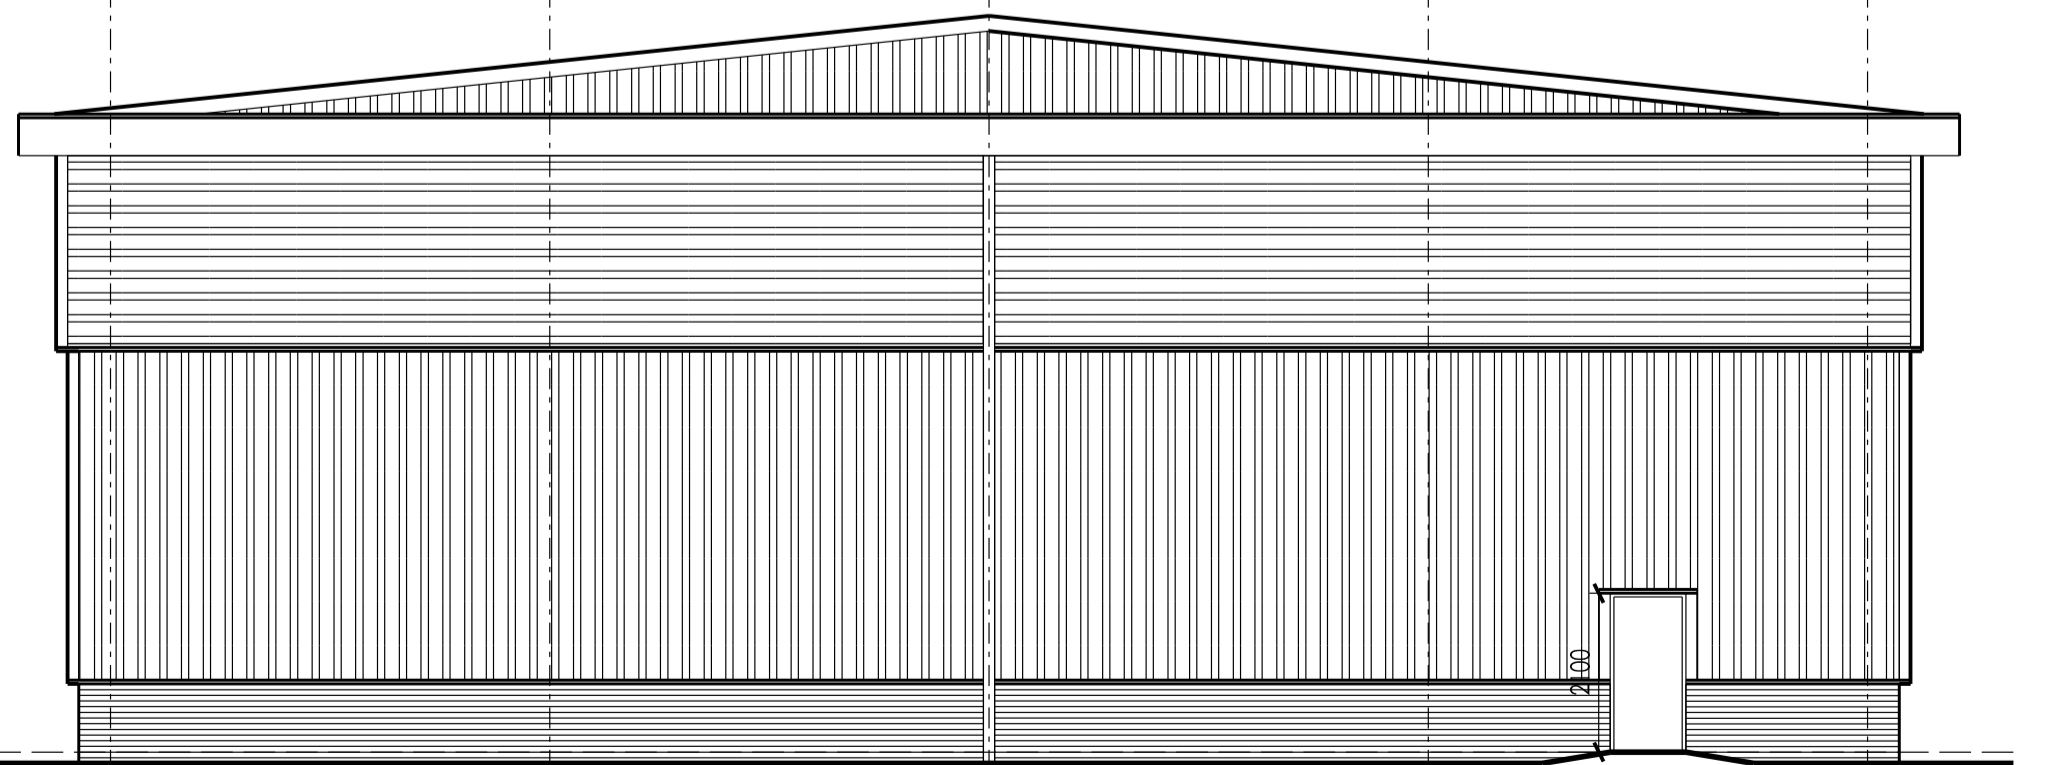

SOUTH EAST.