



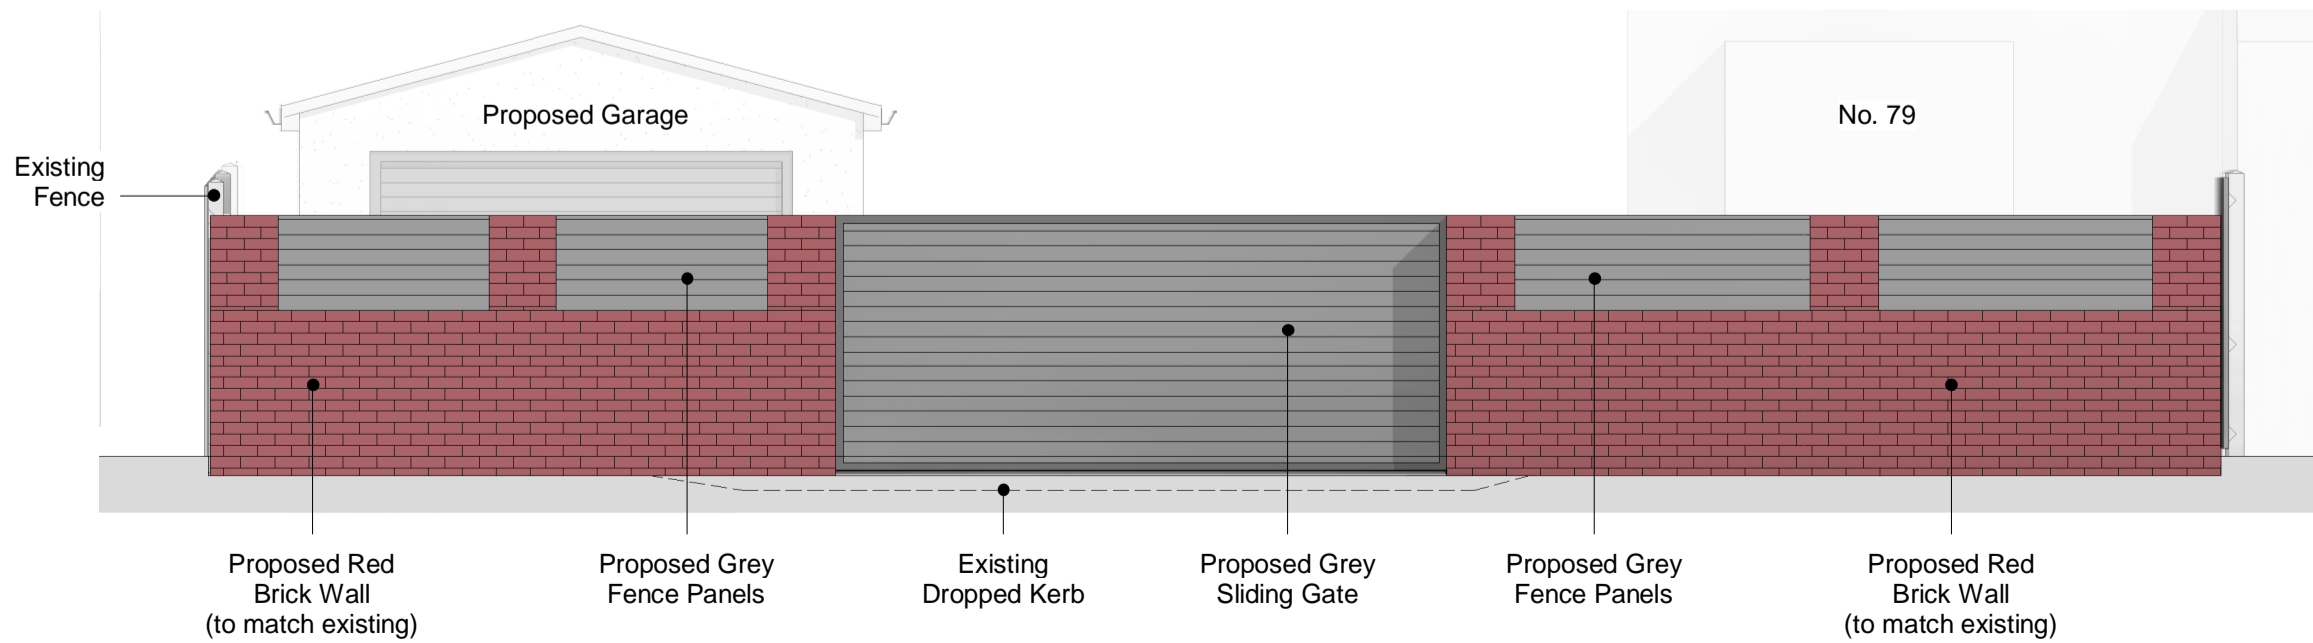

**Proposed Site Plan**

1 : 100

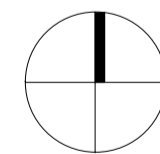

**Elevation 5: West Proposed Wall**

1 : 50

- Site Boundary

2	Sep 2024	Garage reduced in size to meet councils recommendations & proposed external wall added to application.	TJL	TJL
1	Feb 2024	First Issue	TJL	TJL
Rev	Date	Description	By	Chk

**Planning**

CLIENT	Mr John Mee			
PROJECT	79 Barnsley Road, S75 3JS			
TITLE	Proposed Site Plan			
CREATION DATE	SCALE @ A2	DRN	CHK	STATUS
Jan 2024	As indicated	TJL	TJL	S0
SHEET NO.	TJL - B01 - ZZ - DR - A - PL003	REVISION	2	
ORIGINATOR/ZONE/LEVEL/TYPE/ROLE/NUMBER				
© COPYRIGHT: ALL RIGHTS RESERVED.				

PLOT DATE: