





Proposed Street Scene
scale 1:100

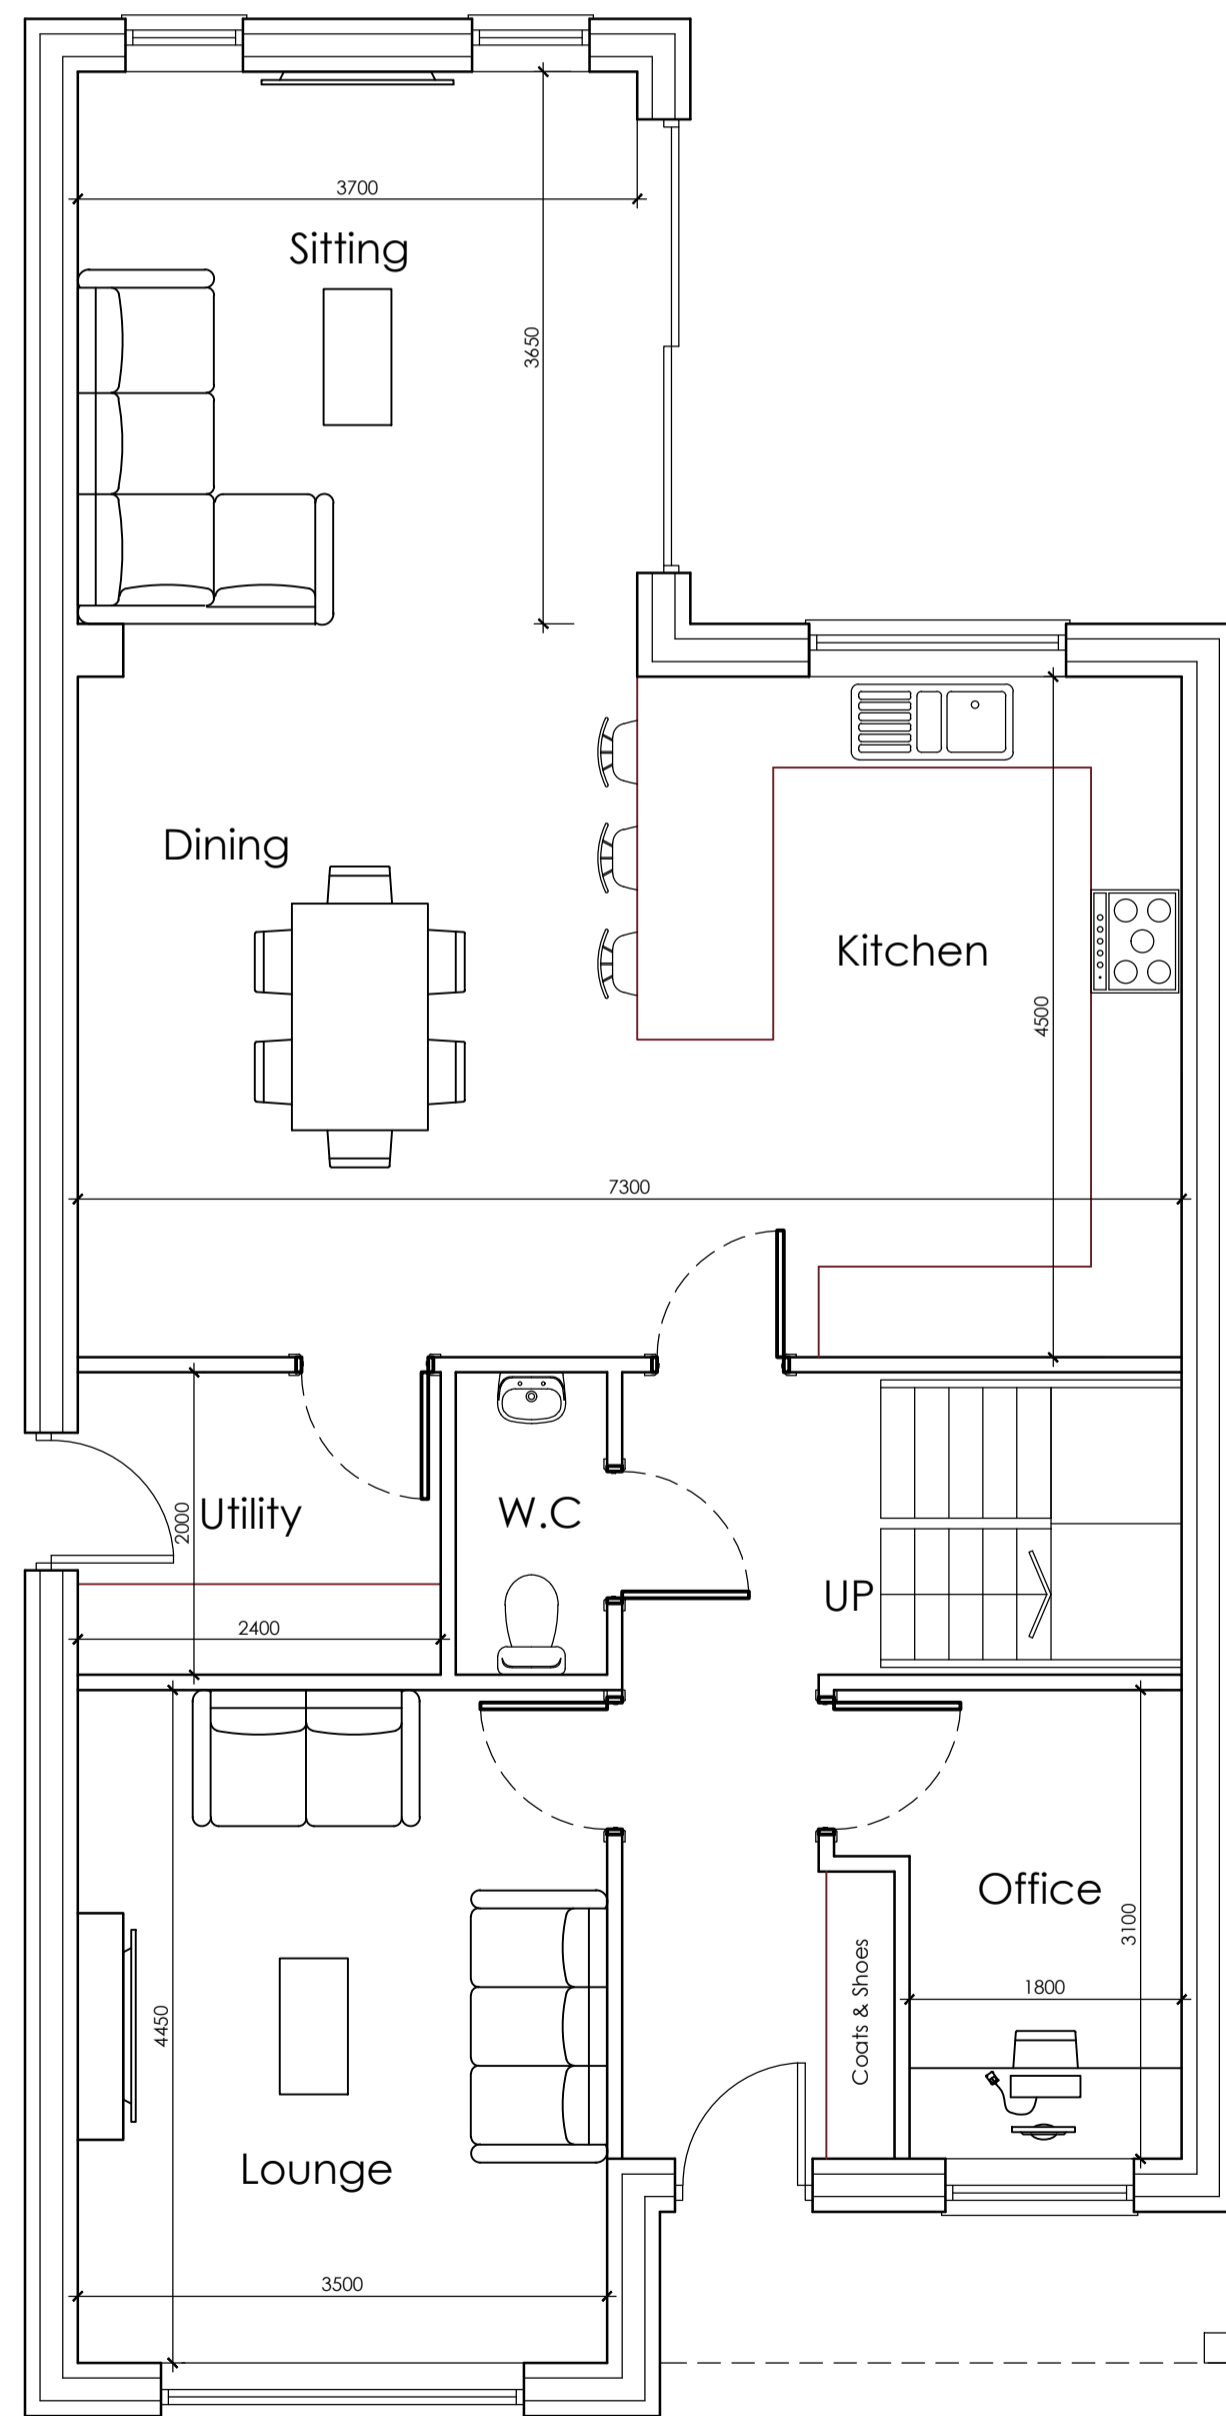


Proposed Ground Floor Plan
scale 1:50

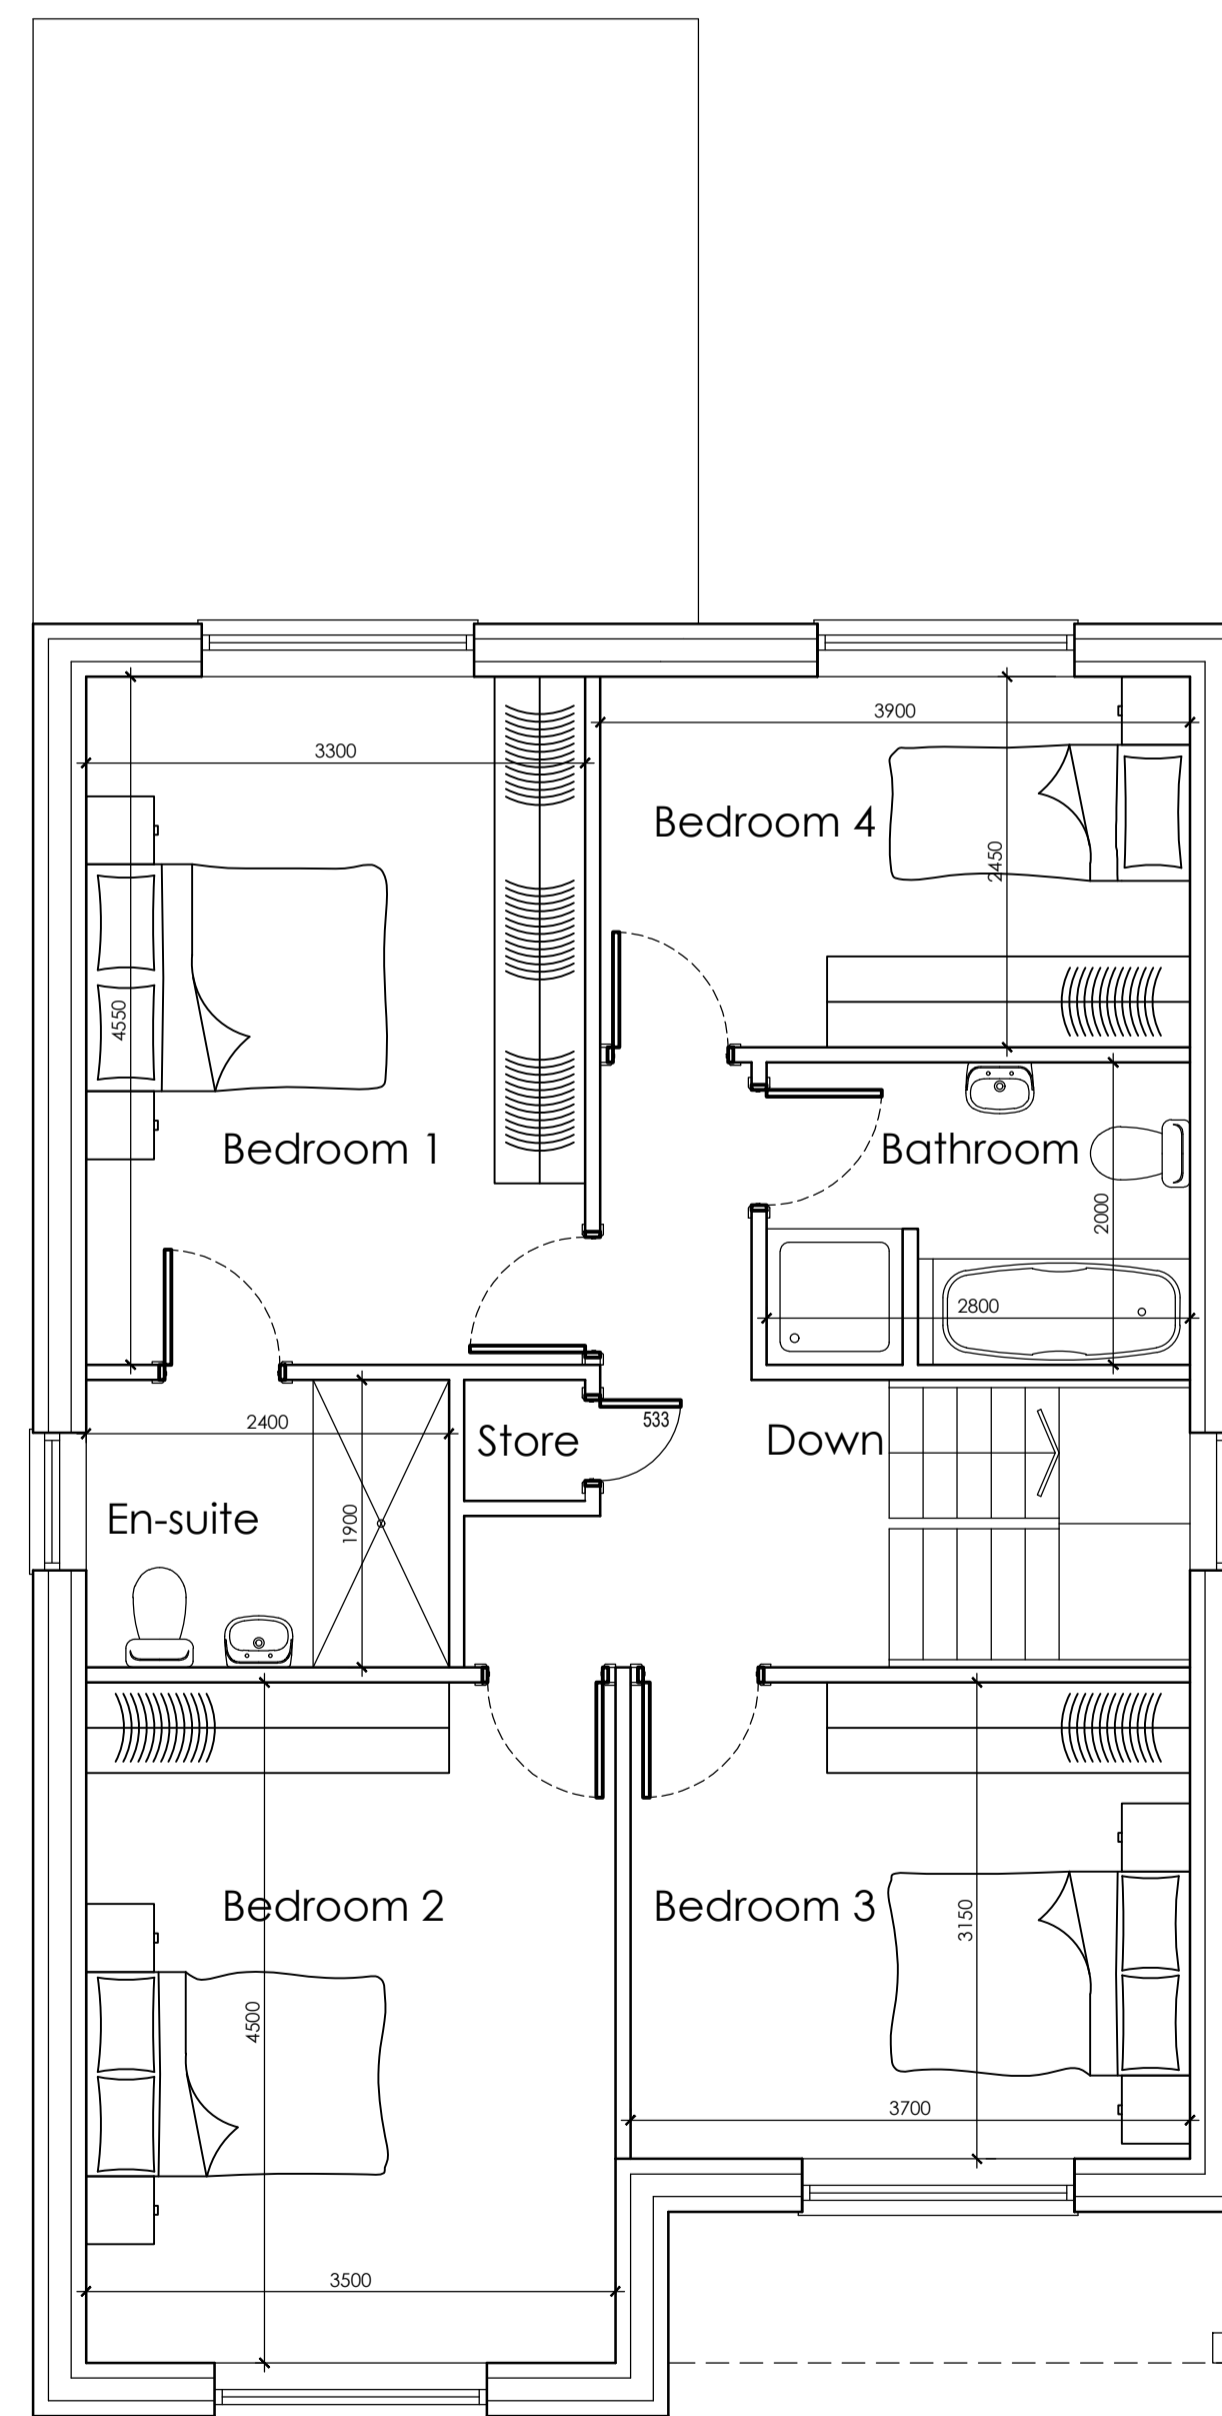

Proposed First Floor Plan
scale 1:50




Proposed Front Elevation
scale 1:100

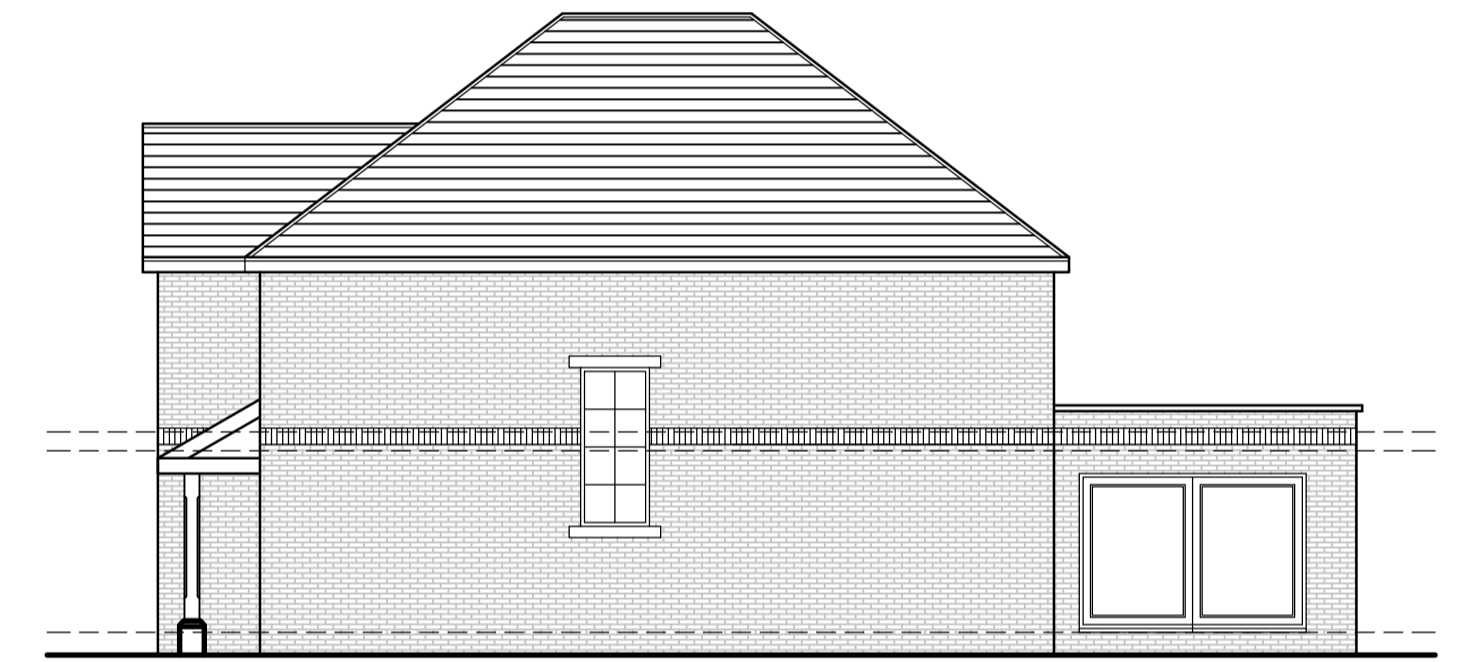

Proposed Side Elevation
scale 1:100



Proposed Rear Elevation
scale 1:100

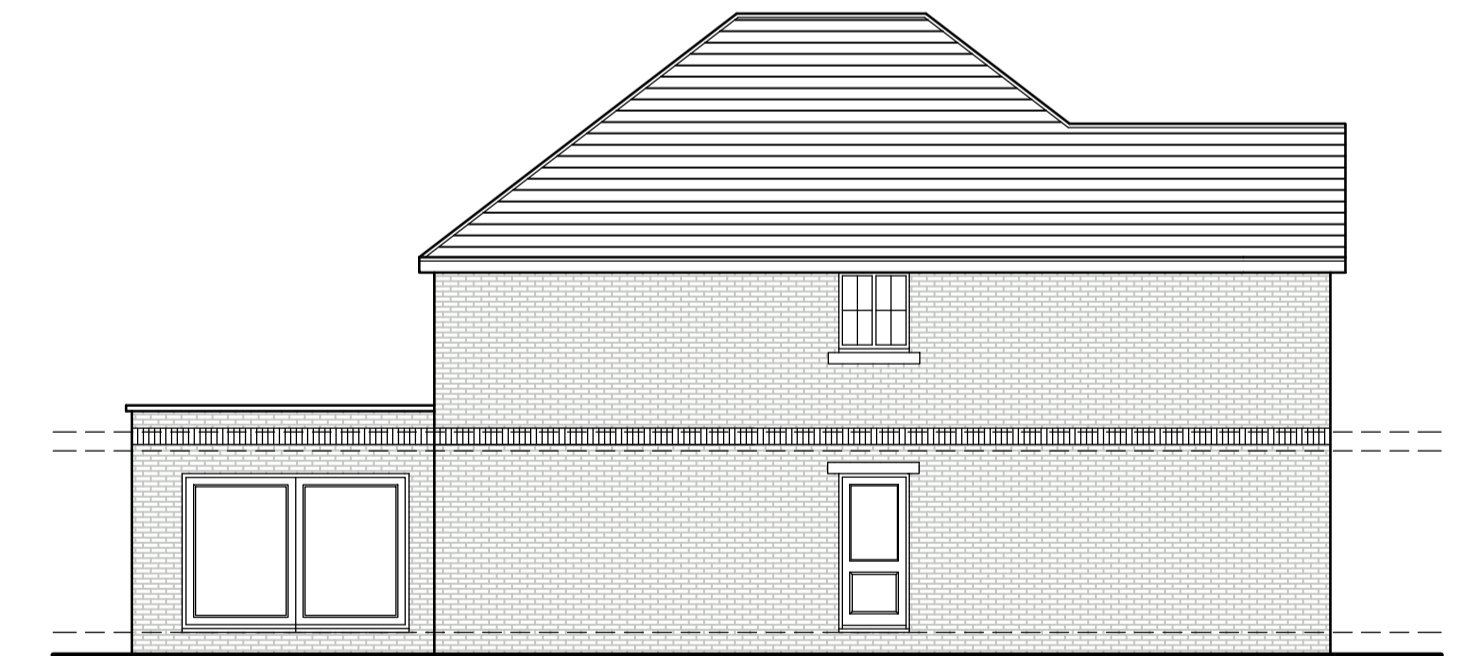

Proposed Side Elevation
scale 1:100

		OFFICE ONE, 34 VICTORIA ROAD, BARNSELEY, S70 2BU		Phone: 01226 208482 Email: info@whiteaguspartnership.co.uk Web: www.whiteaguspartnership.co.uk	
ARCHITECTURAL SERVICES Project: PROPOSED RESIDENTIAL DEVELOPMENT 534 CARLTON ROAD, CARLTON BARNSELEY, S71 3JE			Client: MR J. WOOLLER		
Drawing Title: FLOOR PLANS			Date: MAY 2024	Scale: 1:50 @ A1	Ref: 22-224
Date: 03/05/2024	Suffix: A	Description: REVISED FOR PLANNING	Date:	Suffix:	Description:
				Dwg. No: 05	Rev: A