



notes:

Scale Check:


1:20 - 0	200mm	400mm	600mm	800mm	1000	1200
1:100 - 0	1m	2m	3m	4m	5m	6m
1:50 - 0	1m	2m	3m	4m	5m	6m
1:5 - 0	100mm	200mm	300mm			

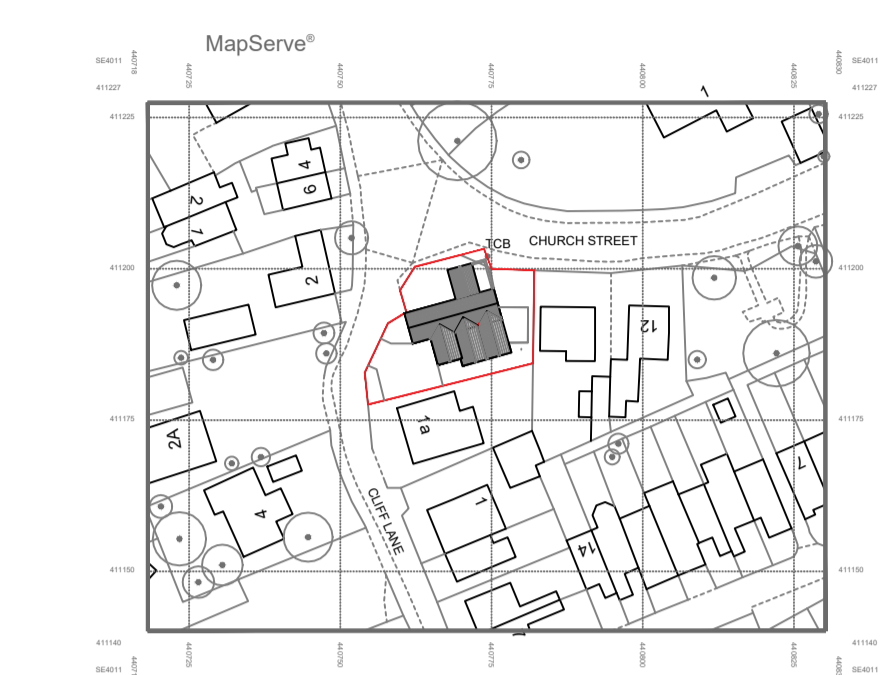


LOCATION PLAN 1:1250

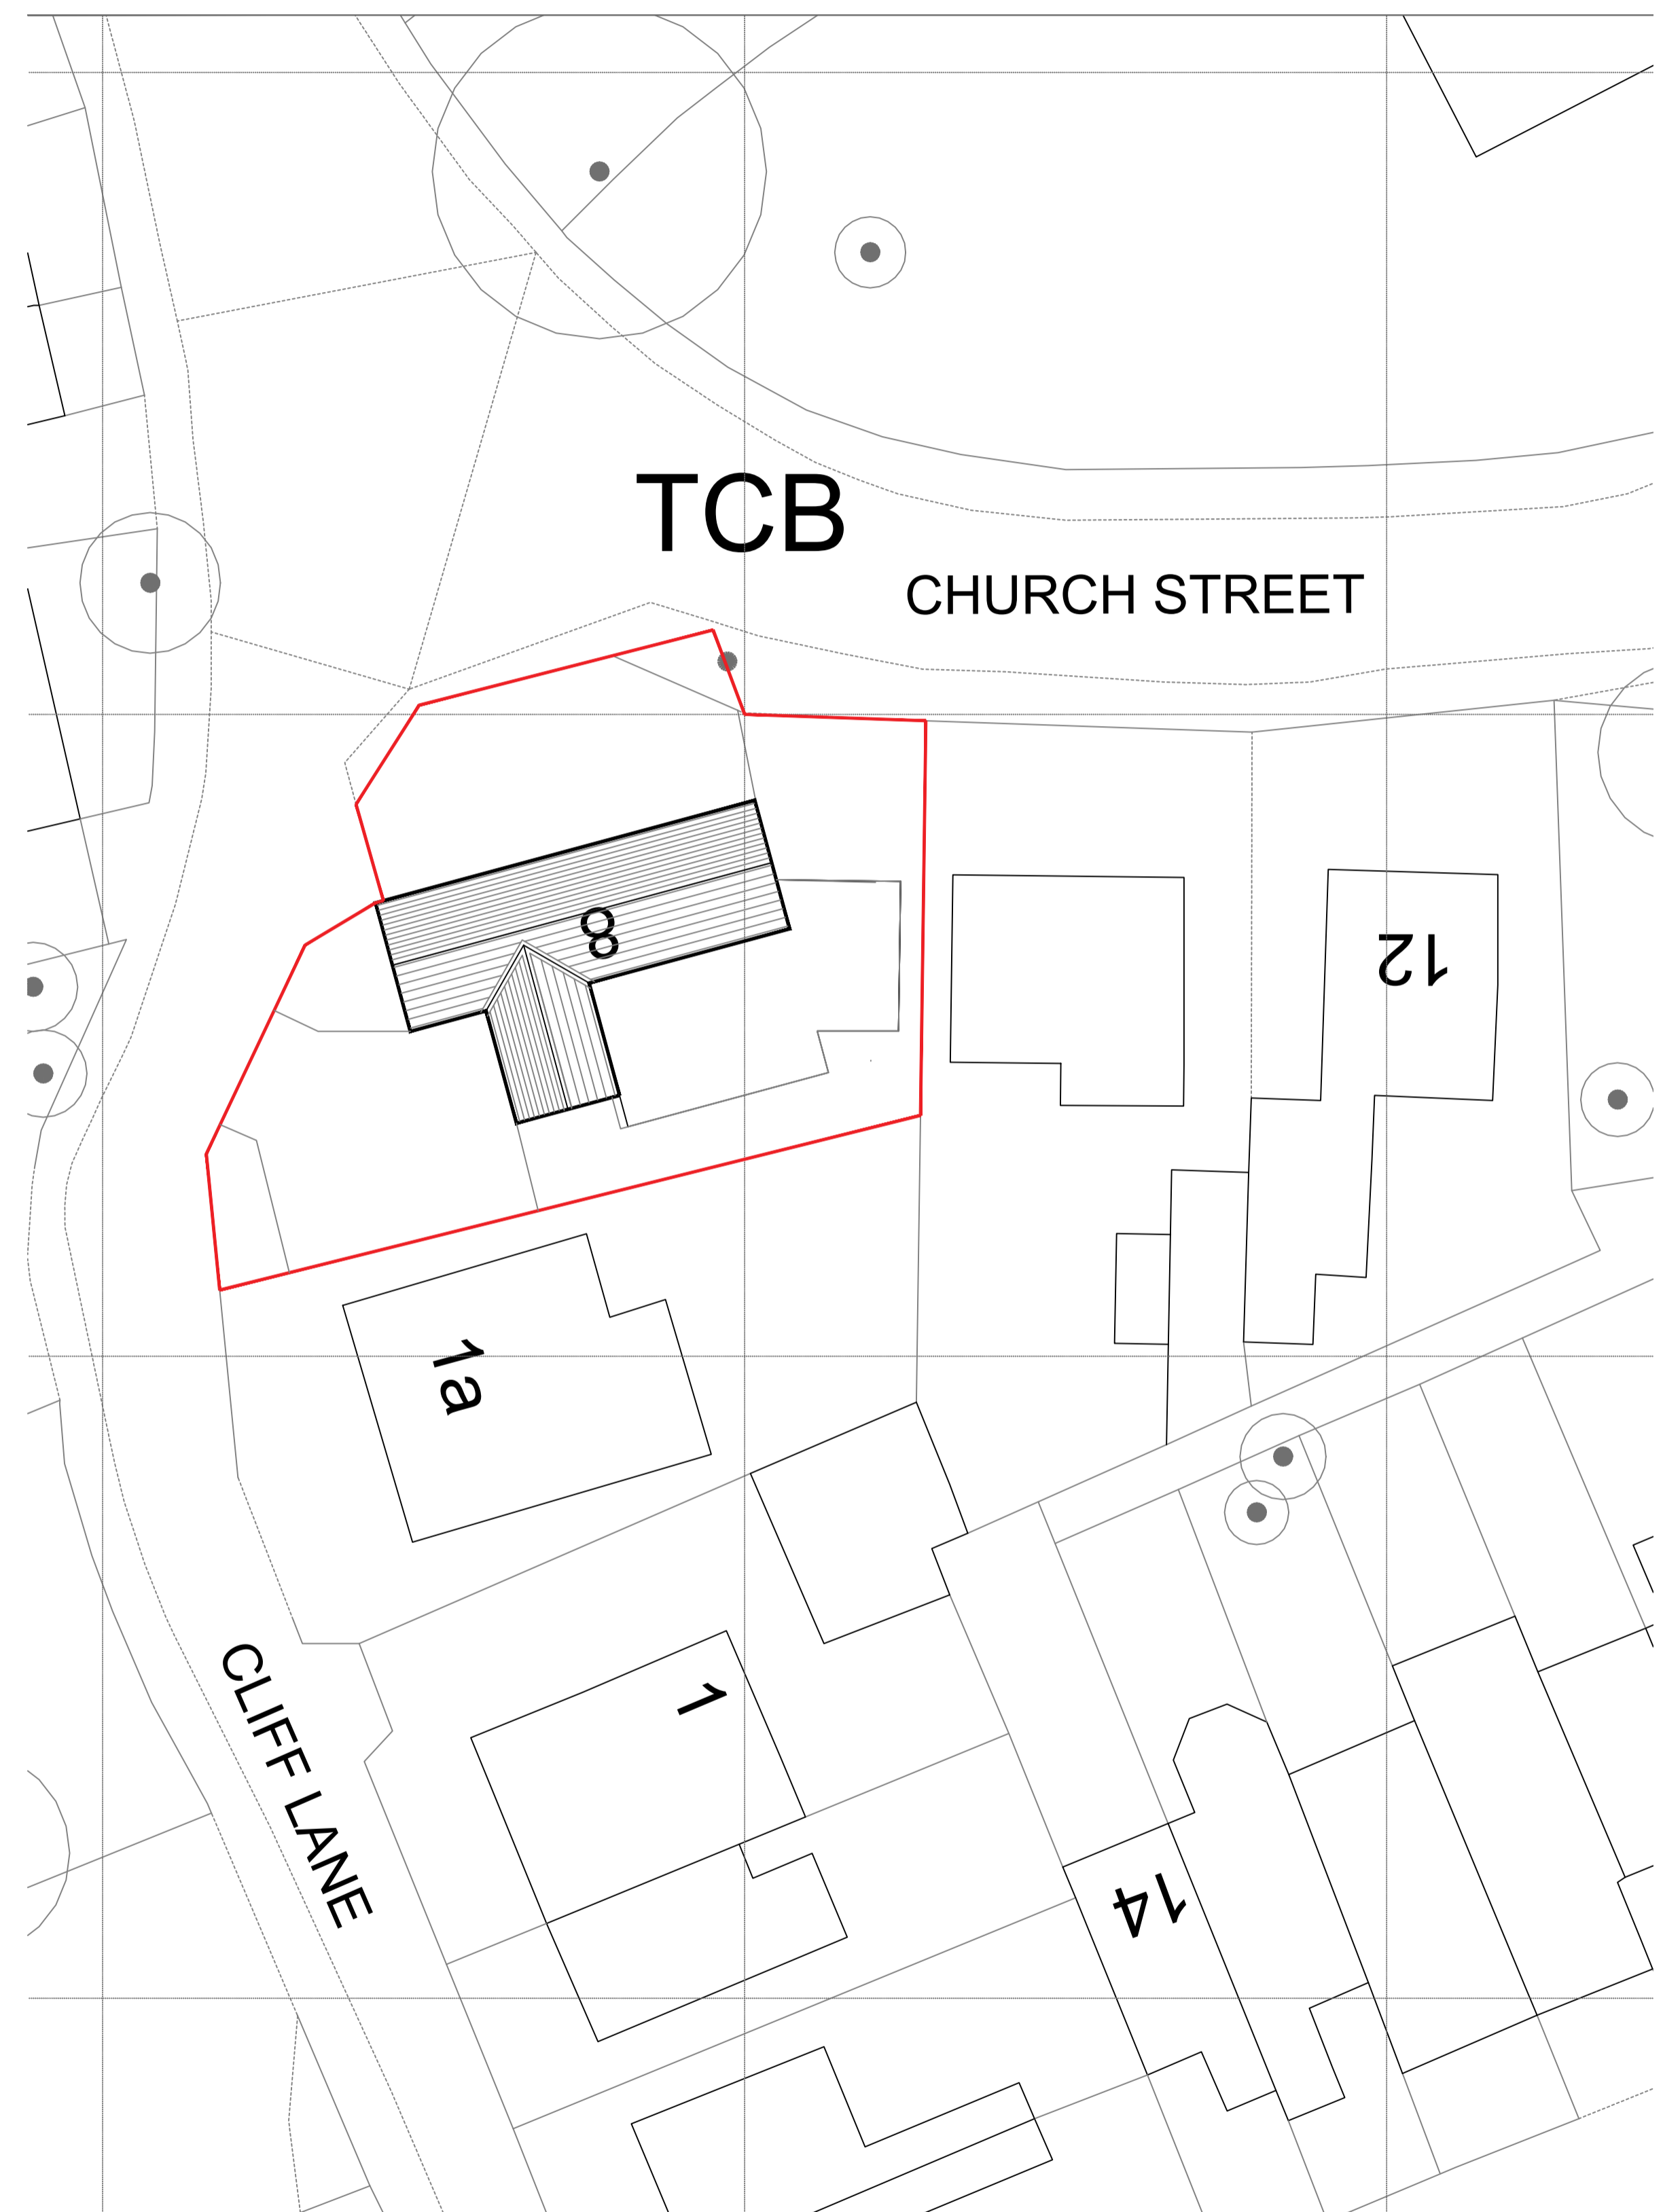

EXISTING SITE PLAN 1:200

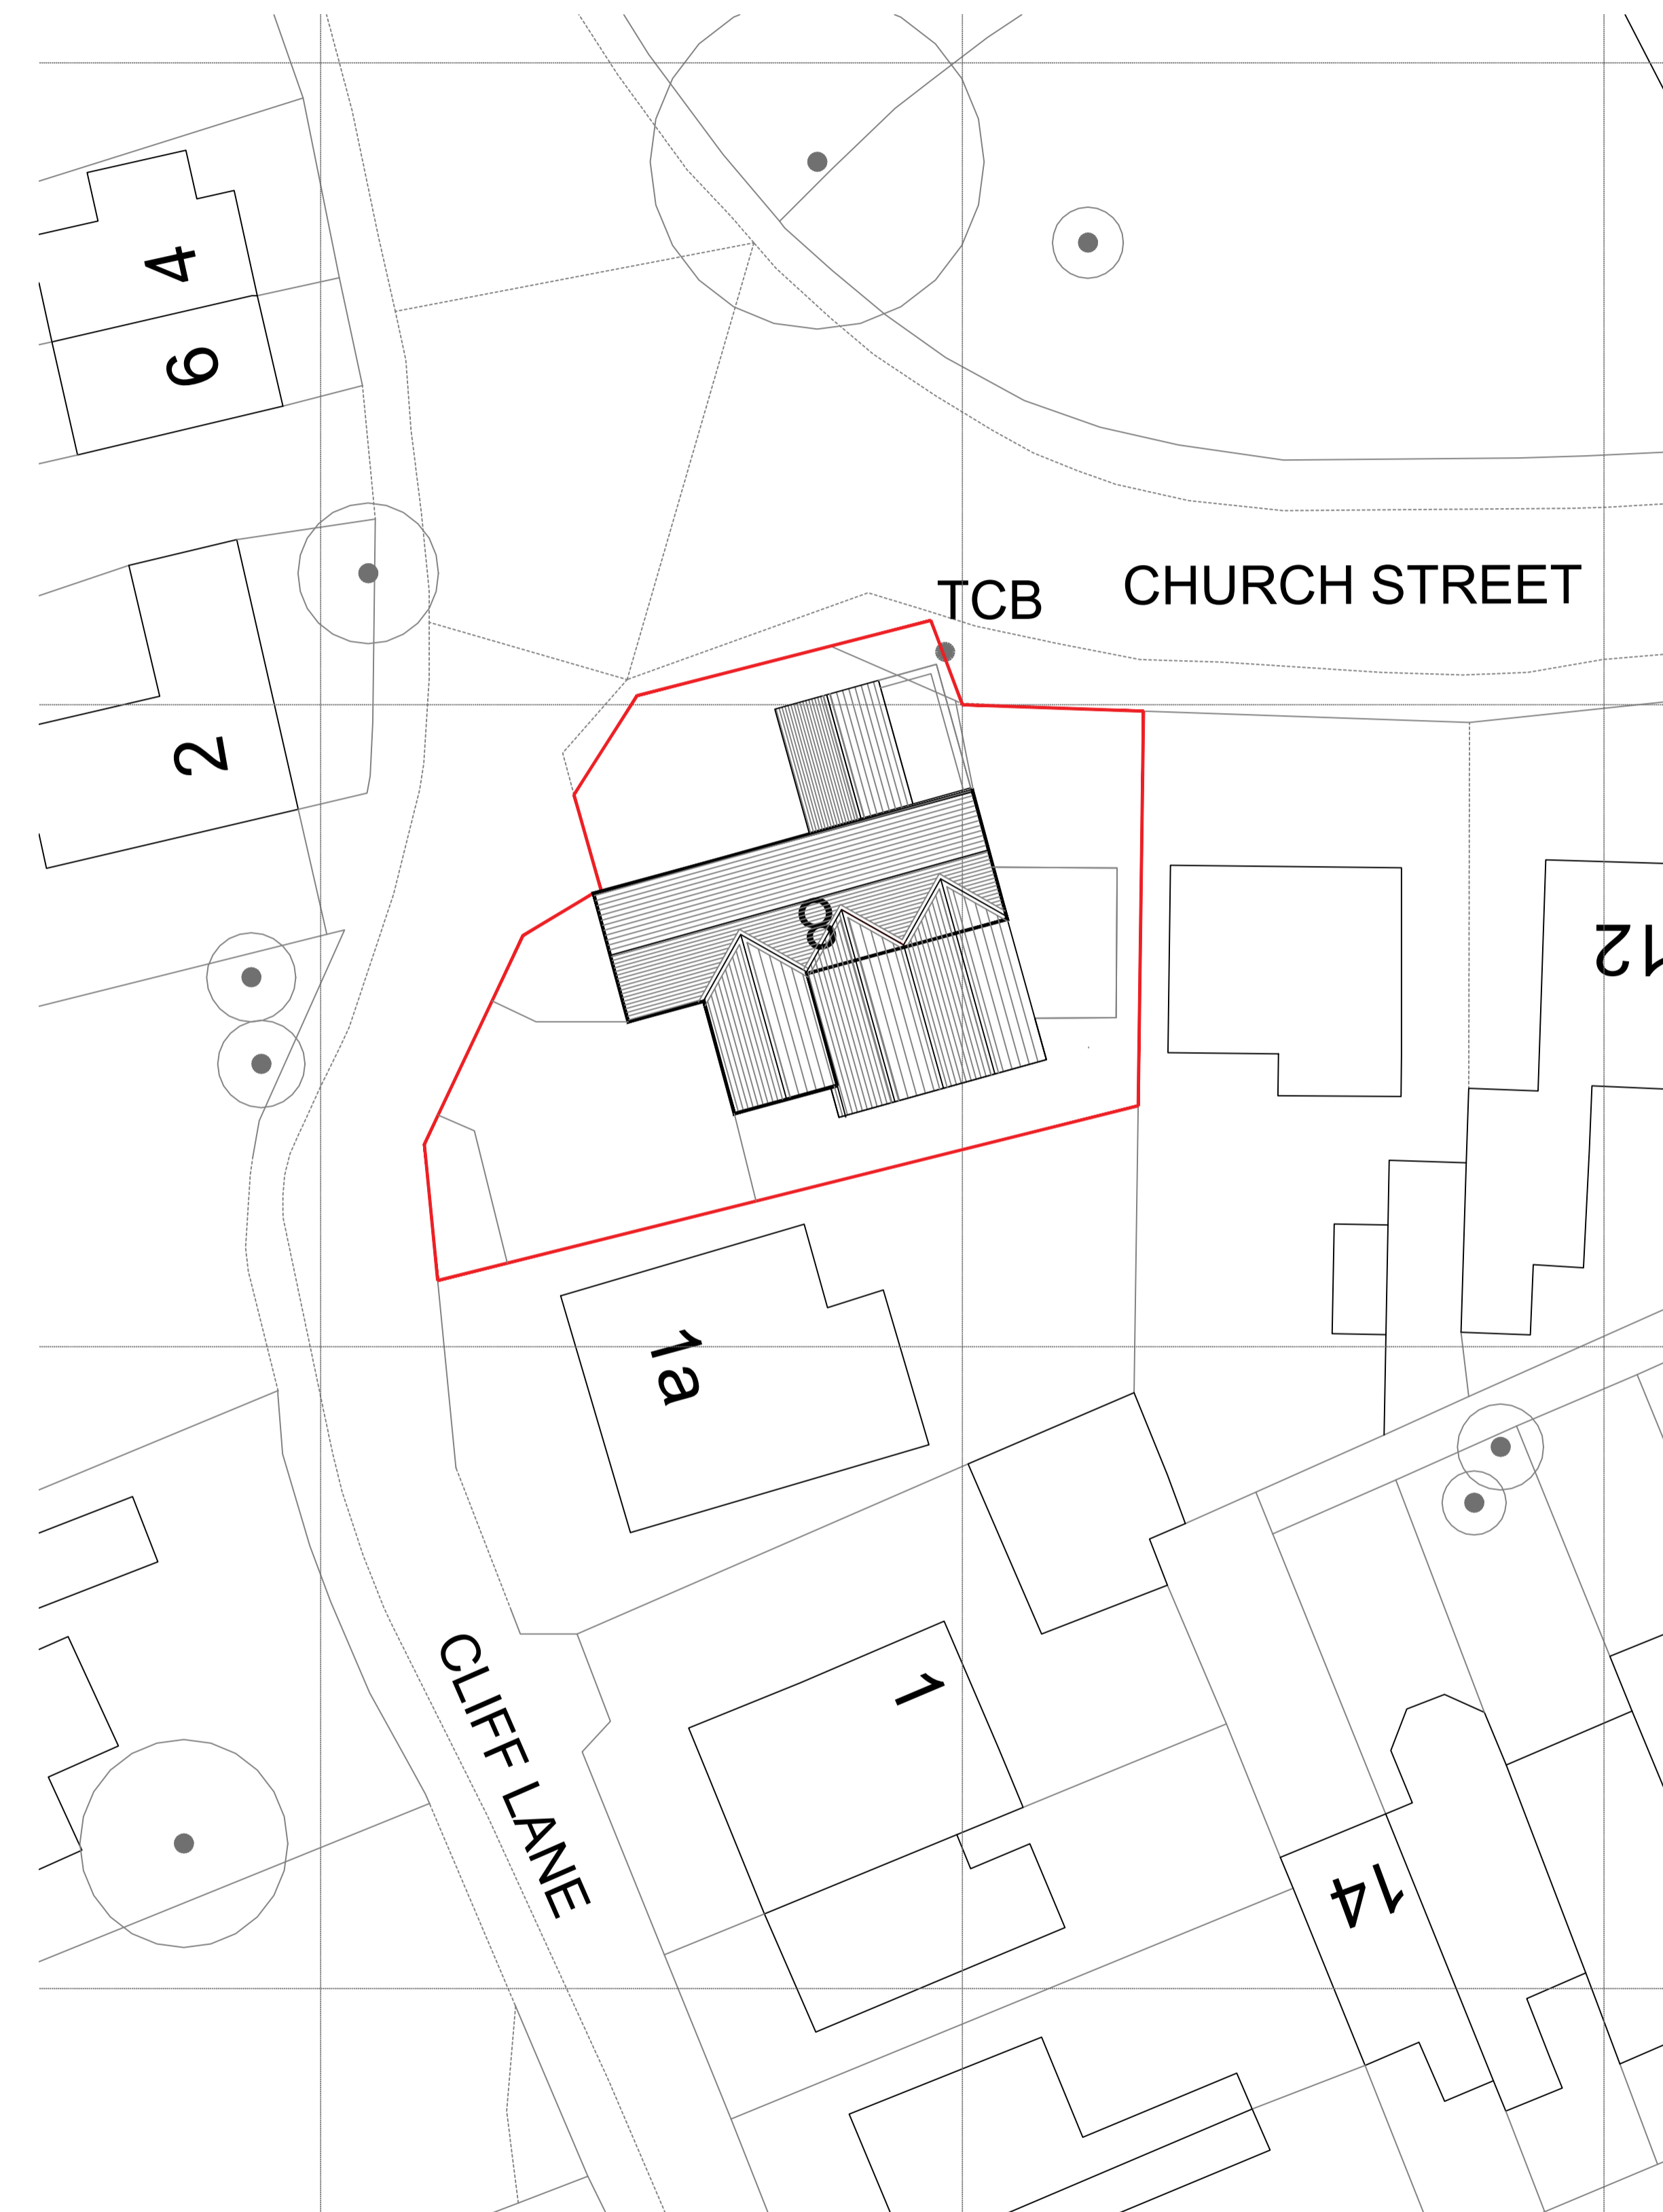


PROPOSED SITE PLAN 1:200

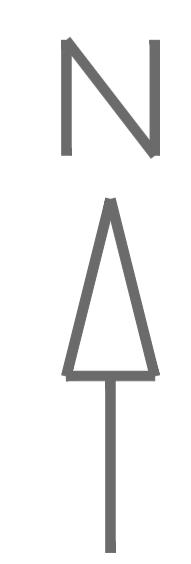

Scale Check:

1:20 - 0	200mm	400mm	600mm	800mm	1000	1200
1:100 - 0	1m	2m	3m	4m	5m	6m
1:50 - 0	1m	2m	3m	4m	5m	6m
1:5 - 0	100mm	200mm	300mm			

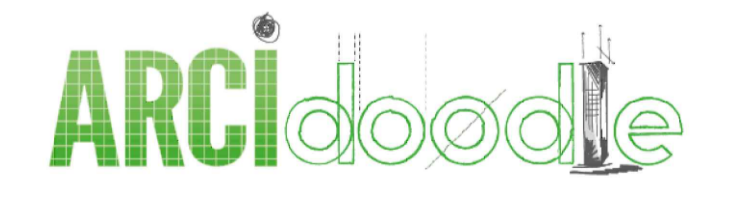

PLANNING PERMISSION
 SUKHRAJI DHALIWAL
 Rear First Floor Extension and Front Single Storey Extension to 8 Church Street S72 9JR
 Site Plan
 AS EXISTING AND PROPOSED

RH date: OCT 2024 scale @ A1: As Shown

2024-01187 drg no: 103

27 Old Gloucester Street WC1N 3AX
 M: 07850 328163 arcidoodle@gmail.com