




L LOCATION PLAN
SCALE: 1:1250

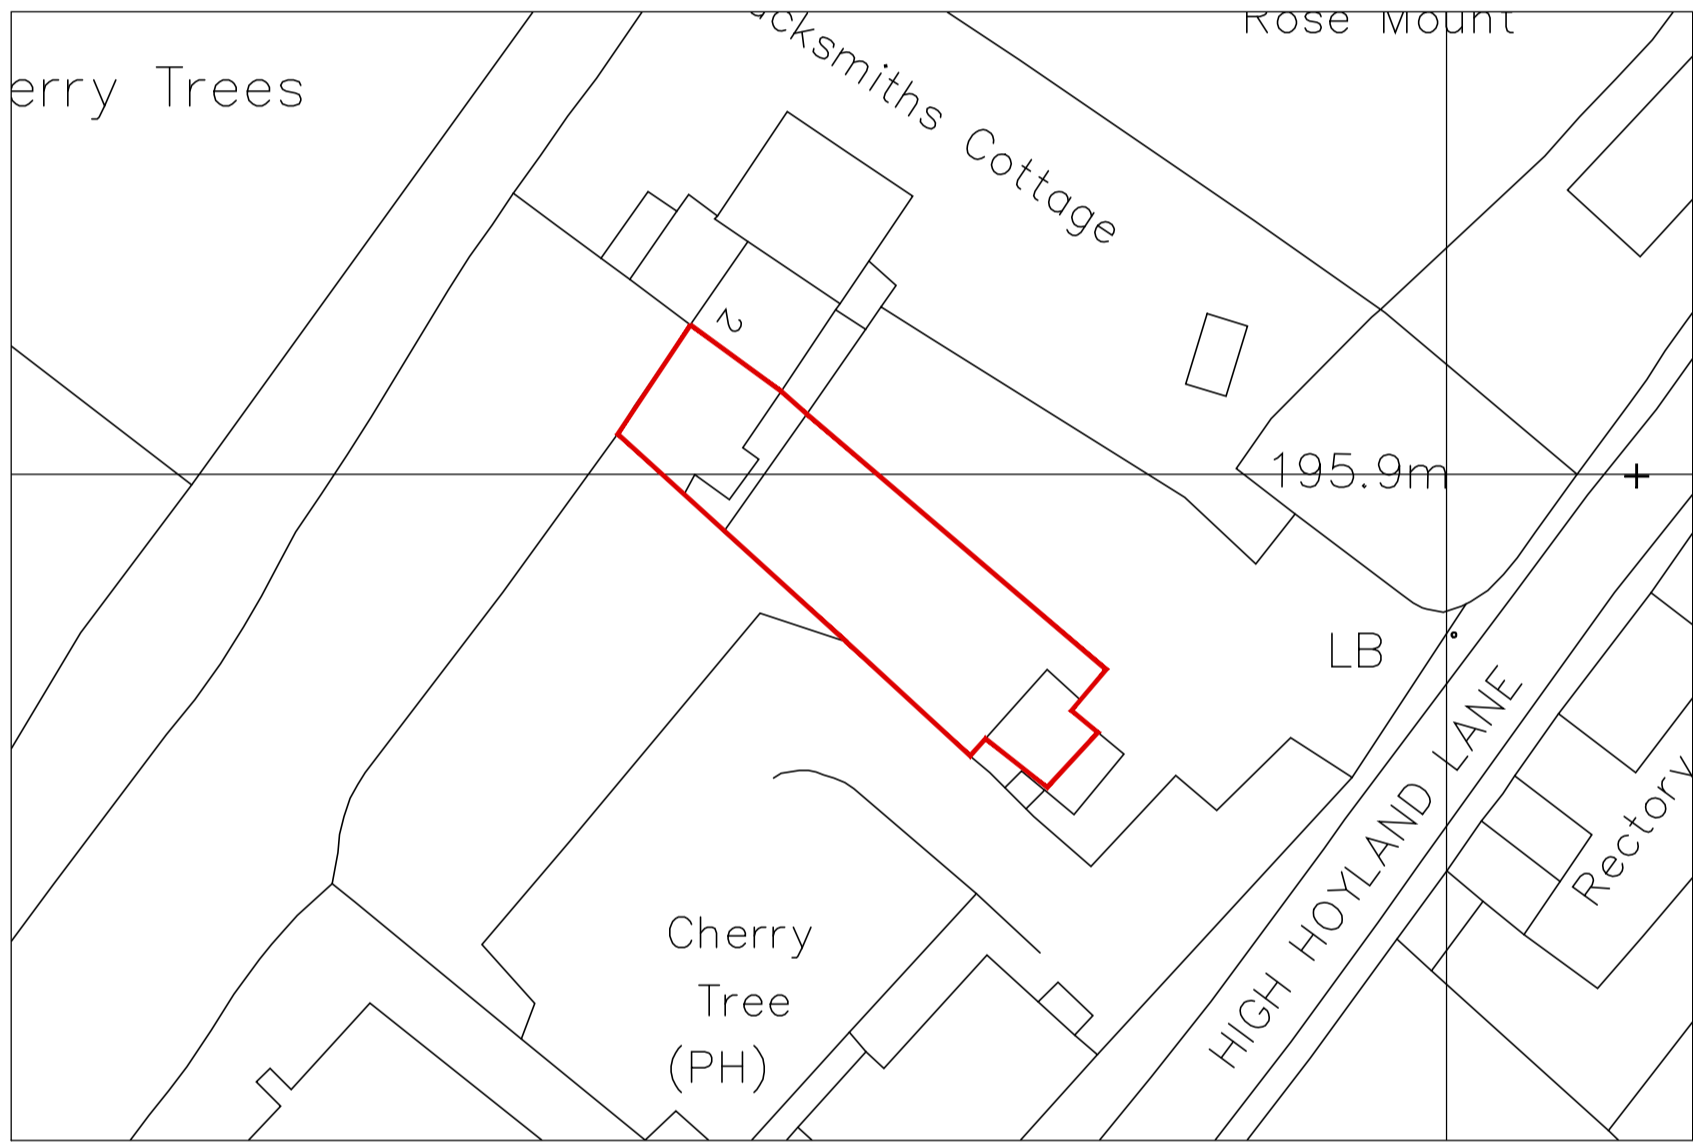


S SITE PLAN
SCALE: 1:500

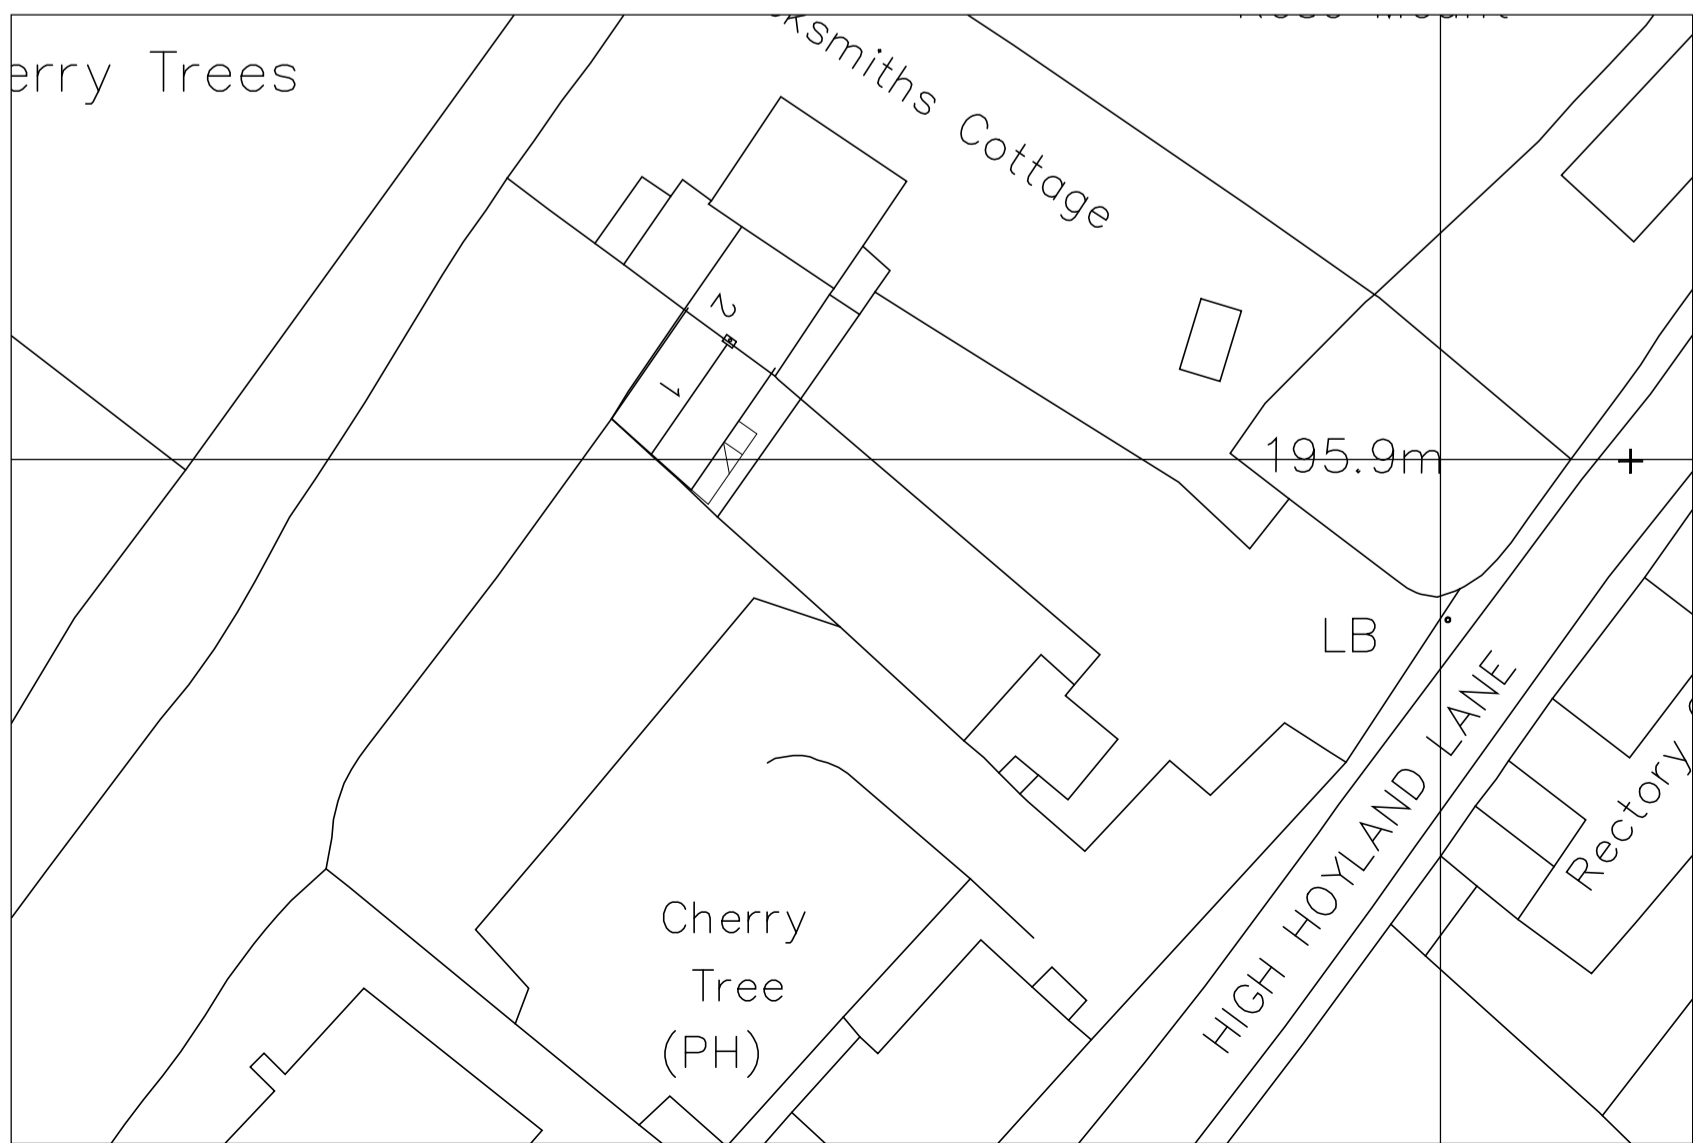


B BLOCK PLAN
SCALE: 1:500

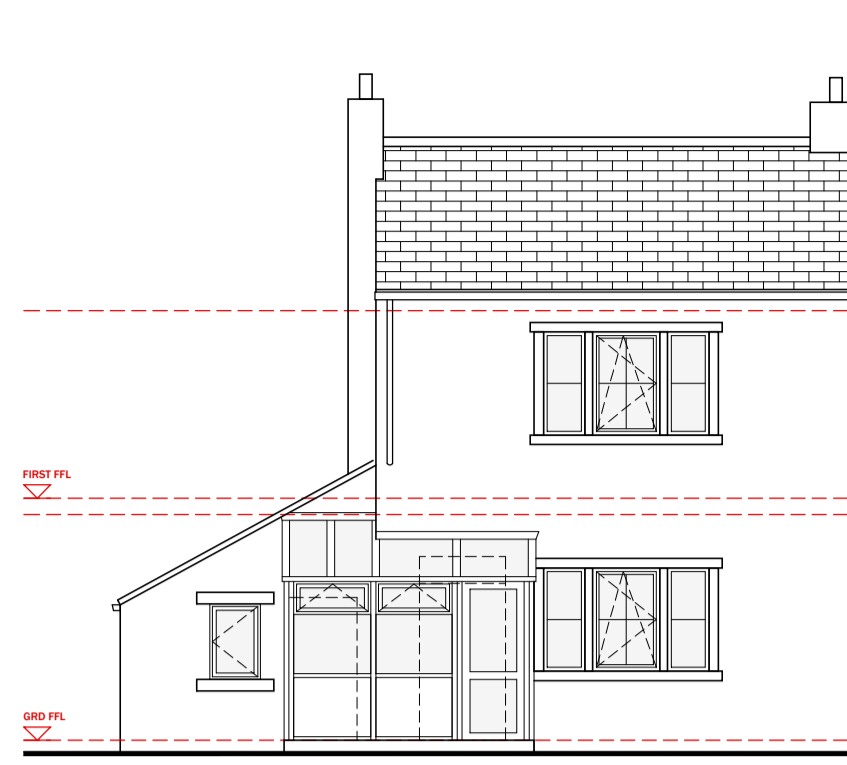


1 EXISTING FRONT ELEVATION
SCALE: 1:100

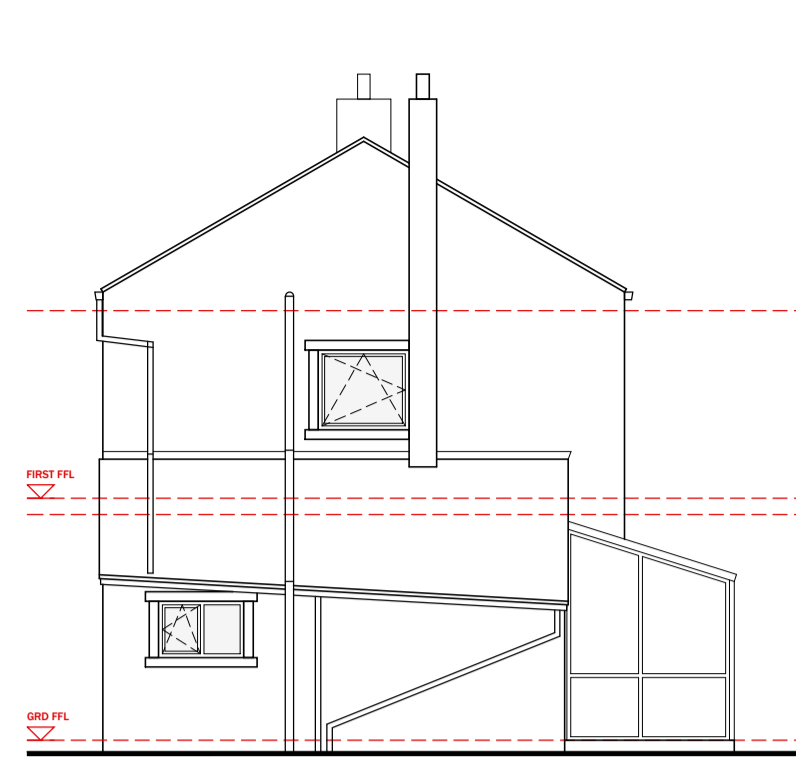


2 EXISTING GABLE ELEVATION
SCALE: 1:100

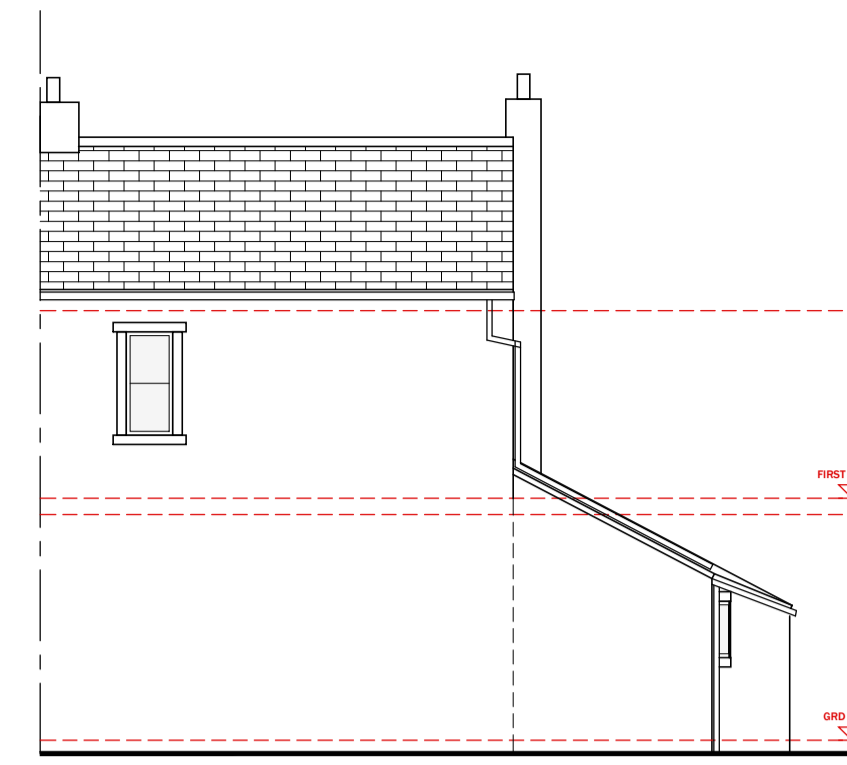


3 EXISTING REAR ELEVATION
SCALE: 1:100

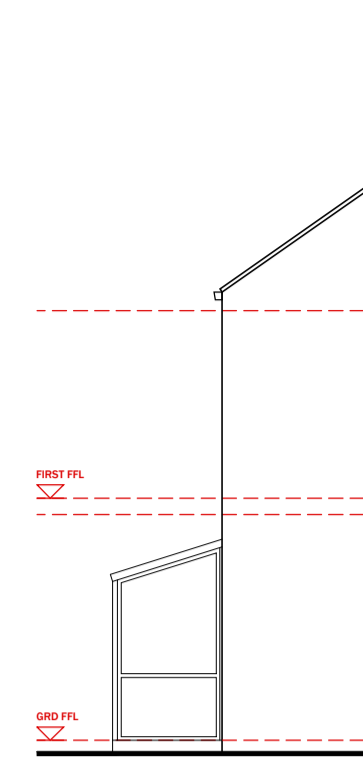


4 EXISTING SIDE
SCALE: 1:100

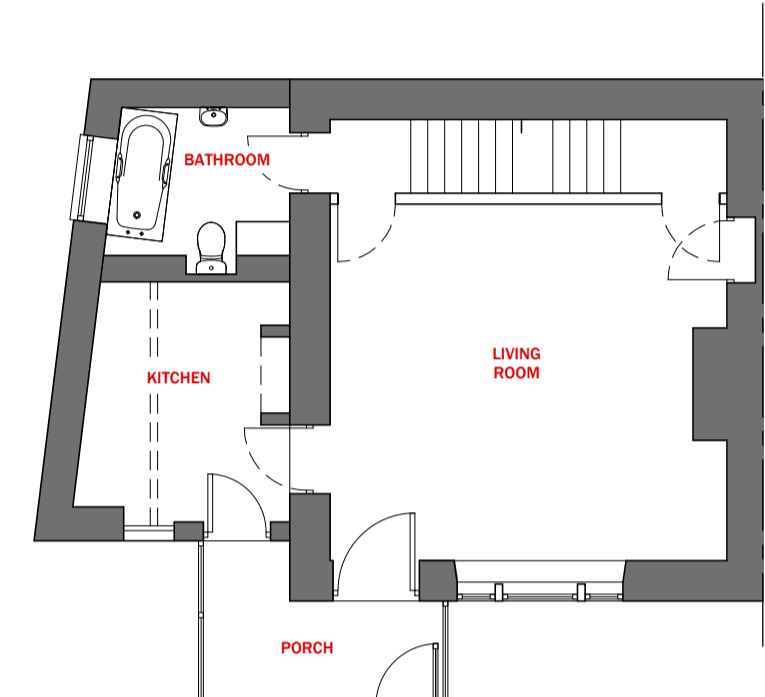


G EXISTING GROUND FLOOR
SCALE: 1:100

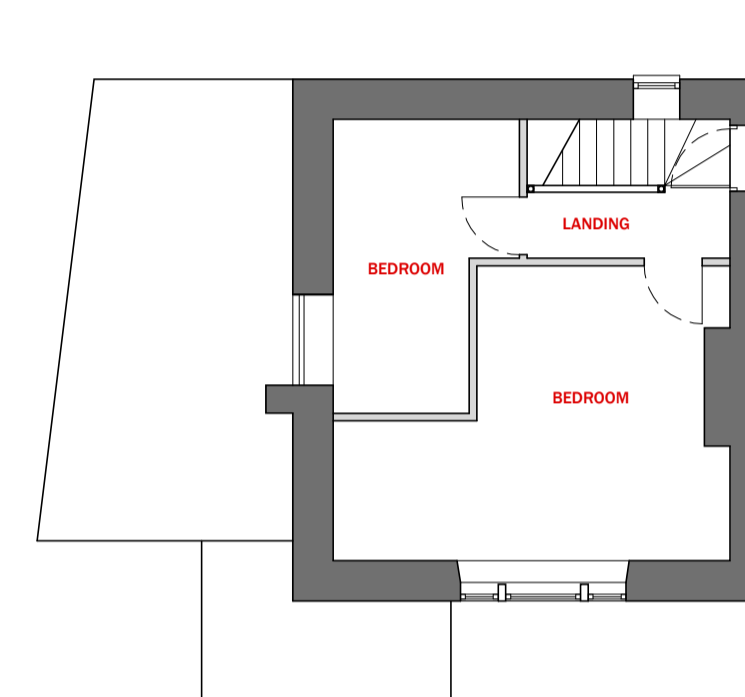


F EXISTING FIRST FLOOR
SCALE: 1:100

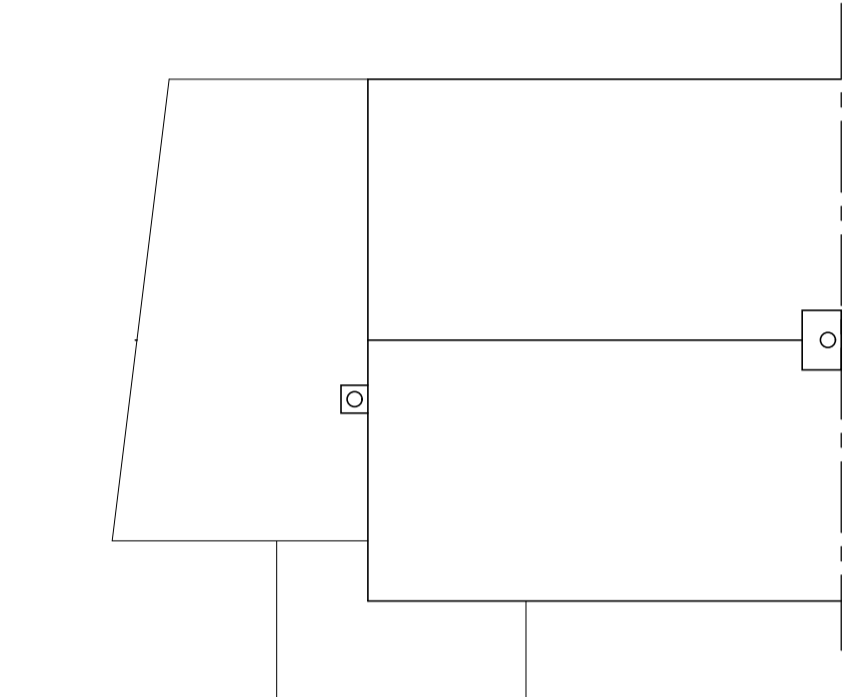


F EXISTING FIRST FLOOR
SCALE: 1:100

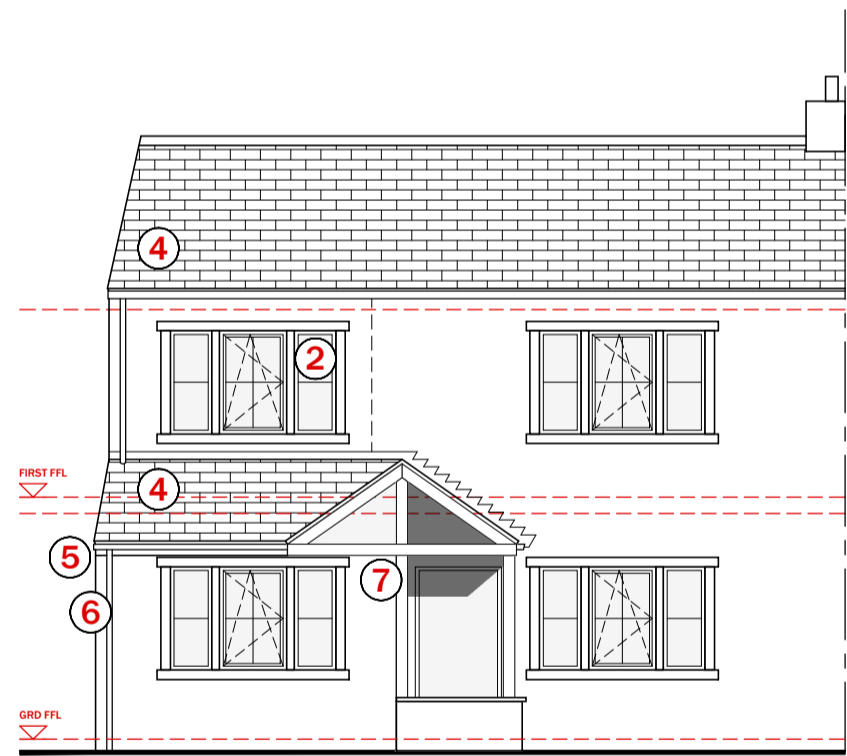


1 PROPOSED FRONT ELEVATION
SCALE: 1:100

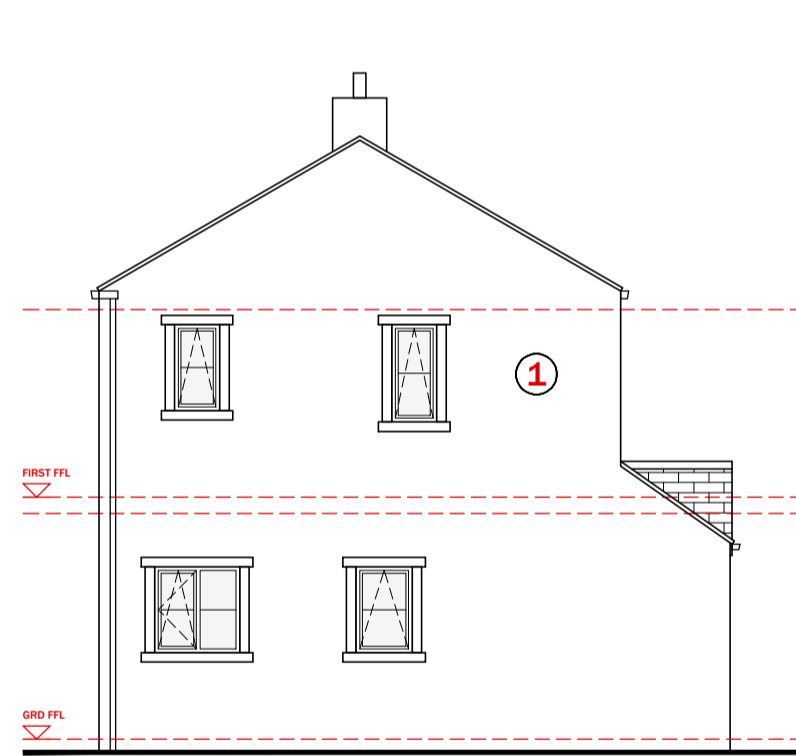


2 PROPOSED GABLE ELEVATION
SCALE: 1:100

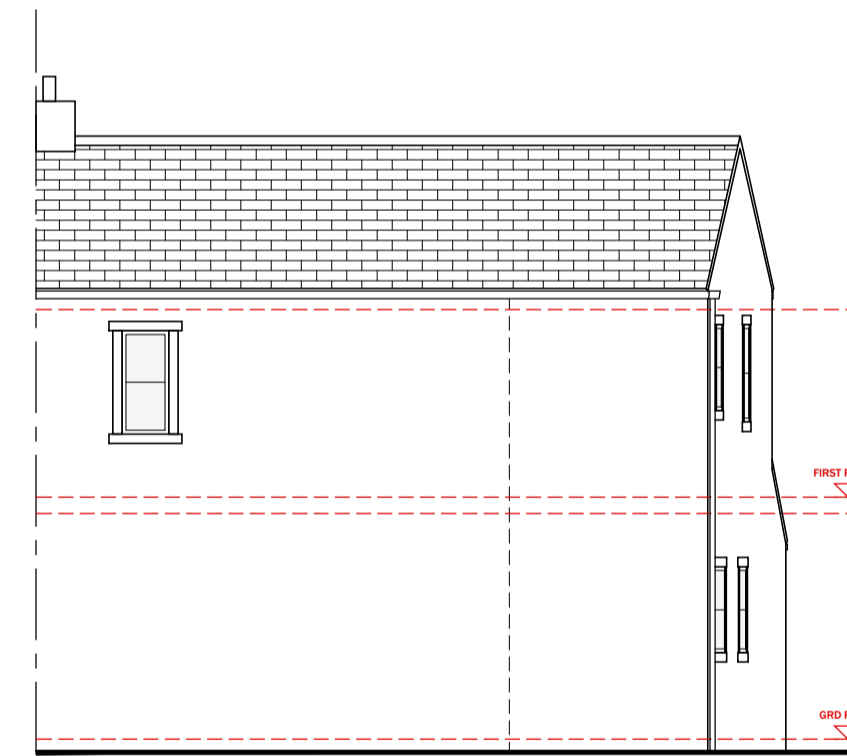


3 PROPOSED REAR ELEVATION
SCALE: 1:100

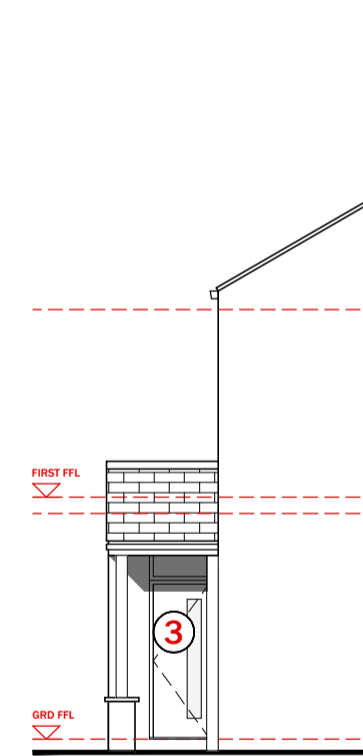


4 PROPOSED SIDE
SCALE: 1:100

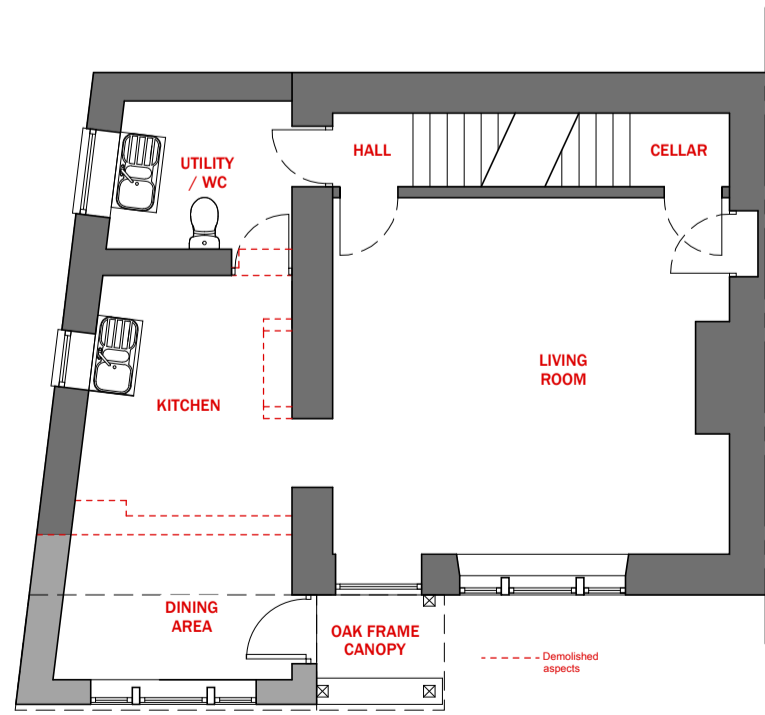

G PROPOSED GROUND FLOOR PLAN
SCALE: 1:100

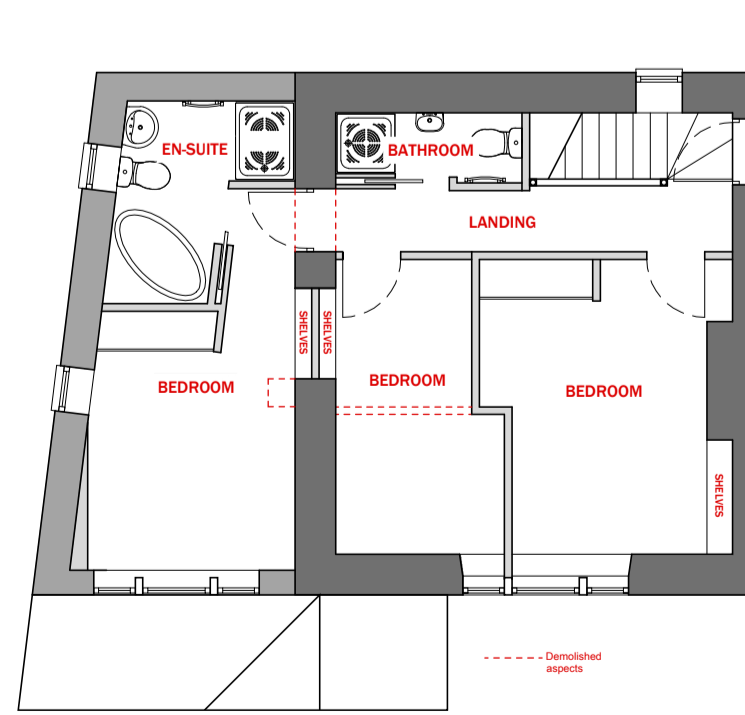

F PROPOSED FIRST FLOOR PLAN
SCALE: 1:100

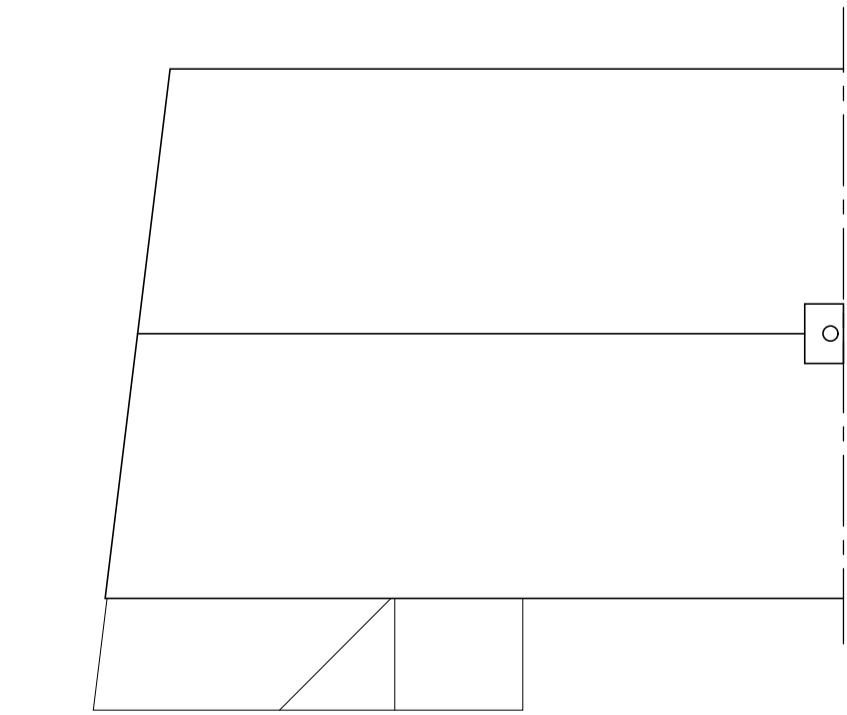

R PROPOSED ROOF PLAN
SCALE: 1:100

MATERIAL PALETTE

- 1 STONWORK TO MATCH EXISTING
- 2 uPVC WINDOWS
- 3 GRP / uPVC COMPOSITE DOOR
- 4 ROOF TILES TO MATCH EXISTING
- 5 uPVC FASCIAS AND SOFFITS
- 6 uPVC RAINWATER GOODS
- 7 SOLID OAK FRAMING

This drawing is copyright © Haywood Architectural Ltd. If in doubt... ASK! Drawing measurements shall not be obtained from scaling from the drawing. All dimensions are to be site verified prior to construction. Any discrepancies are to be reported to Haywood Architectural Ltd immediately. This drawing is to be read in conjunction with all associated drawings and specifications including all relevant sub-consultants information.

NOTES

DRAWINGS ARE STAMPED AS TO THEIR ISSUE STATUS (BELOW) AND THEIR USE IS LIMITED AS SUCH:

PLANNING APPLICATION

Information is based on OS map and received information and is subject to full topographical survey (at Client discretion should Contractor request)

Surrounding contextual buildings and information are based on received ordinance survey drawings and are shown for illustrative purposes only. assumed site boundary is subject to confirmation to legal confirmation

All Legal easements and extent of existing underground services locations are subject to confirmation.

0 12.5 25 37.5 50 62.5 m
SCALE 1:1250

0 5 10 15 20 25 m
SCALE 1:500

0 1000 2000 3000 4000 5000mm
SCALE 1:100

Rev	Date	Amendments	By	Apr'd
	05/01/26	Initial/total issue	WH	WH



e: hello@haywoodarchitectural.com t: 07976 950 499
www.haywoodarchitectural.com

Client
Mr Swinn & Miss Mosley
1 Cherry Trees, High Hoyland
Barnsley, S75 4BG

Project
**2 Storey Side (with single storey
Front aspect) Extension**
1 Cherry Trees, High Hoyland
Barnsley, S75 4BG

Dwg Title
**LOCATION, SITE & BLOCK PLAN
INC. EXISTING & PROPOSED
PLANS & ELEVATIONS**

Drawn by WH Apr'd by WH

Date 05/01/2026 Date 05/01/2026

Scale As Shown original drawing size A4 = 594 x 841

Dwg Nr **HA25053 (PL) 001** Rev /