


Drawing No.	Rev No.
MMB001 -004	A

SCALE BARS


1:100	1	2	3	4	5
1:200	2	4	6	8	10
1:500	5	10	15	20	25
1:1250	25	50			

DO NOT SCALE: Contractor to check all dimensions and report any omissions or errors

NOTES

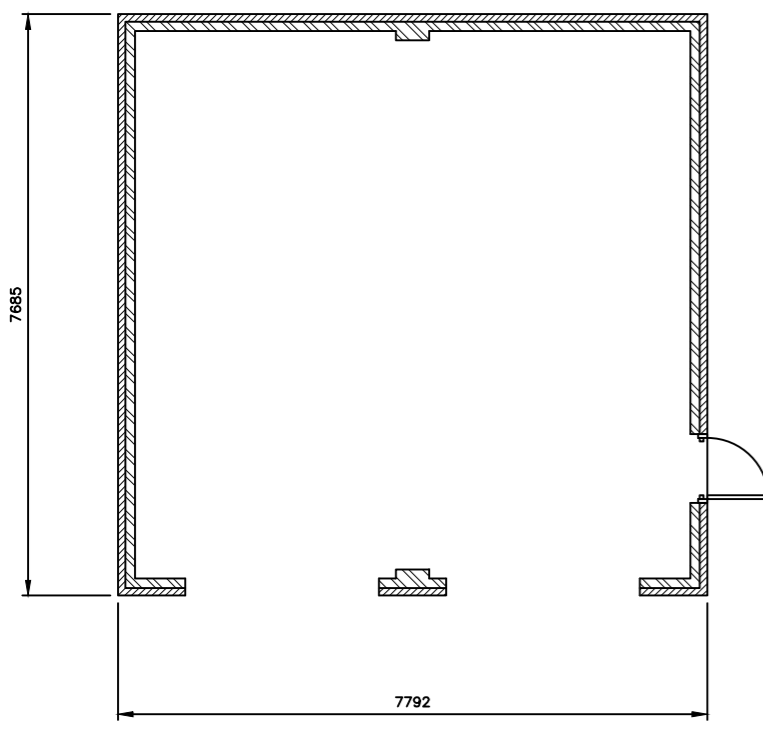

PROPOSED GROUND FLOOR PLAN  
SCALE 1:100 AT A3

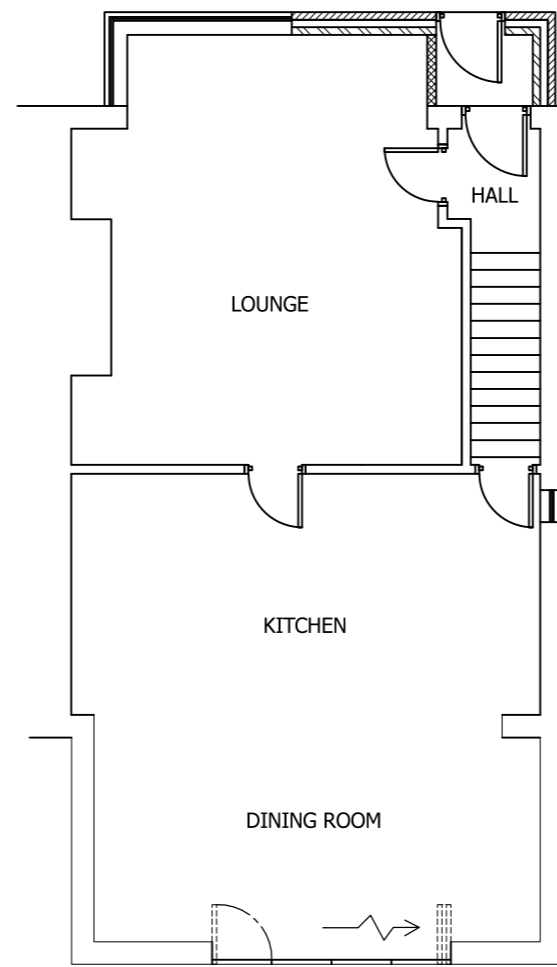

EXISTING GROUND FLOOR PLAN  
SCALE 1:100 AT A3

Rev	Description	By	Chk	App	Date
A	Wall and porch added	JRB			05/02/25

JRB DESIGNS Ltd  
1 Saville Road  
Cudworth  
Barnsley  
S72 8LT  
Tel: 01226 383542  
Fax: 01226 380078  
Mob: 07970 541192  
Email: john@jrbdesigns.co.uk

This drawing is copyright. © jrbdesigns Ltd.

Client  
**MR. M BARTNIC**

Drawing Title  
**PROPOSED PLANS**

Address  
**2 SHAW LANE  
CARLTON  
BARNSELEY  
S71 3HG**

Project Title:  
**PROPOSED DETACHED  
GARAGE**

Purpose of Issue:  
**PLANNING**

Drawing Status  
**FIRST ISSUE**

Scale at A3 AS SHOWN	Drawn By JRB	Date 24/10/2024
Checked By	Date 24/10/2024	Approved By Date 24/10/2024
Project No. <b>MMB001</b>	Drawing No. <b>004</b>	Revision <b>A</b>

APPROVAL  INFORMATION  TENDER  CONTRACT  CONSTRUCTION