


Drawing No. MPH001 -003
 Rev No.

Scale 1:100




DO NOT SCALE: Contractor to check all dimensions and report any omissions or errors

NOTES

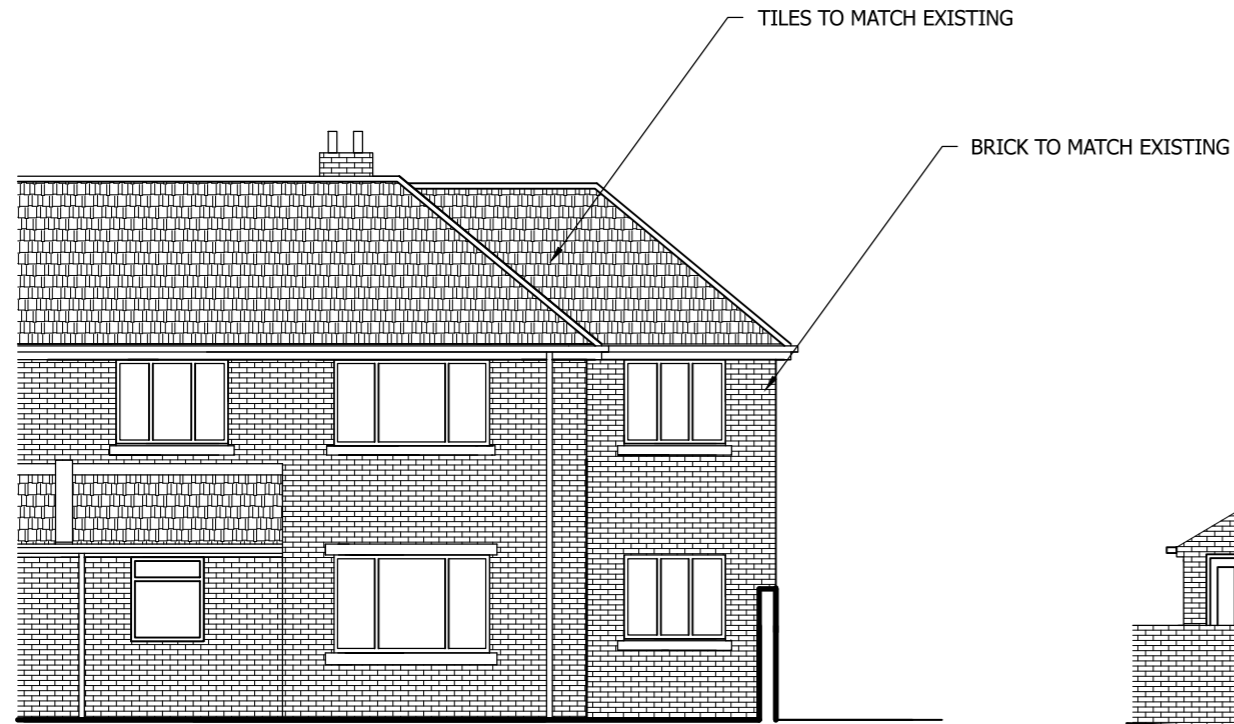

PROPOSED FRONT ELEVATION
 SCALE 1:100 AT A3

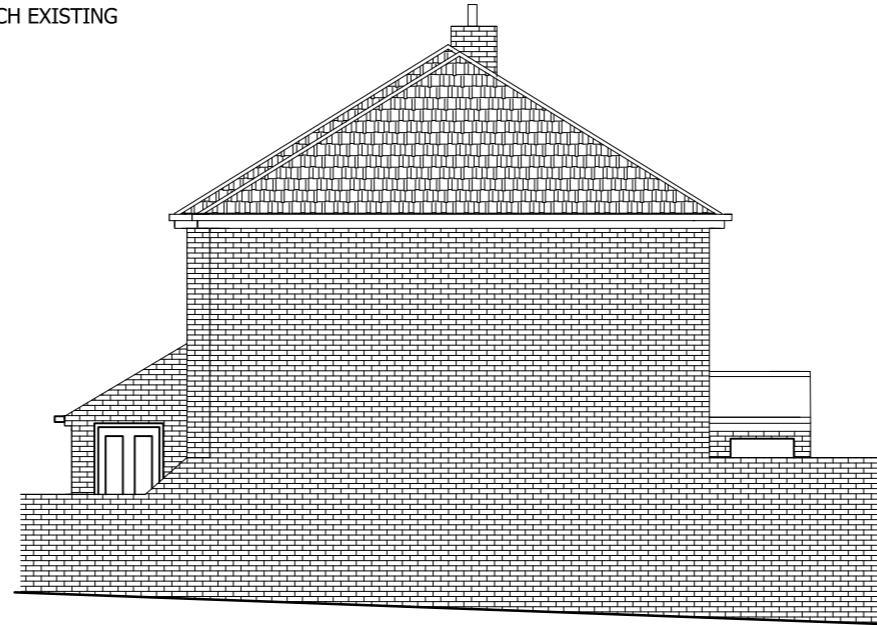

PROPOSED END ELEVATION
 SCALE 1:100 AT A3



PROPOSED REAR ELEVATION
 SCALE 1:100 AT A3

Rev	Description	By	Chk	App	Date
-----	-------------	----	-----	-----	------

JRB DESIGNS Ltd
 1 Saville Road
 Cudworth
 Barnsley
 S72 8LT
 Tel: 01226 383542
 Fax: 01226 380078
 Mob: 07970 541192
 Email: john@jrbdesigns.co.uk

This drawing is copyright. © jrbdesigns Ltd.

Client
MR. P HOYLAND

Drawing Title
PROPOSED ELEVATIONS

Address
**5 WAINWRIGHT PLACE
 WOMBWELL
 BARNSELY
 S73 8LF**

Project Title:
**PROPOSED TWO STOREY
 SIDE EXTENSION**

Purpose of Issue:
PLANNING

Drawing Status
FIRST ISSUE

Scale at A3 AS SHOWN	Drawn By JRB	Date 09/06/2023
Checked By	Date 09/06/2023	Approved By Date 09/06/2023
Project No. MPH001	Drawing No. 003	Revision -

APPROVAL INFORMATION TENDER CONTRACT CONSTRUCTION