



**FIRST FLOOR PLAN**

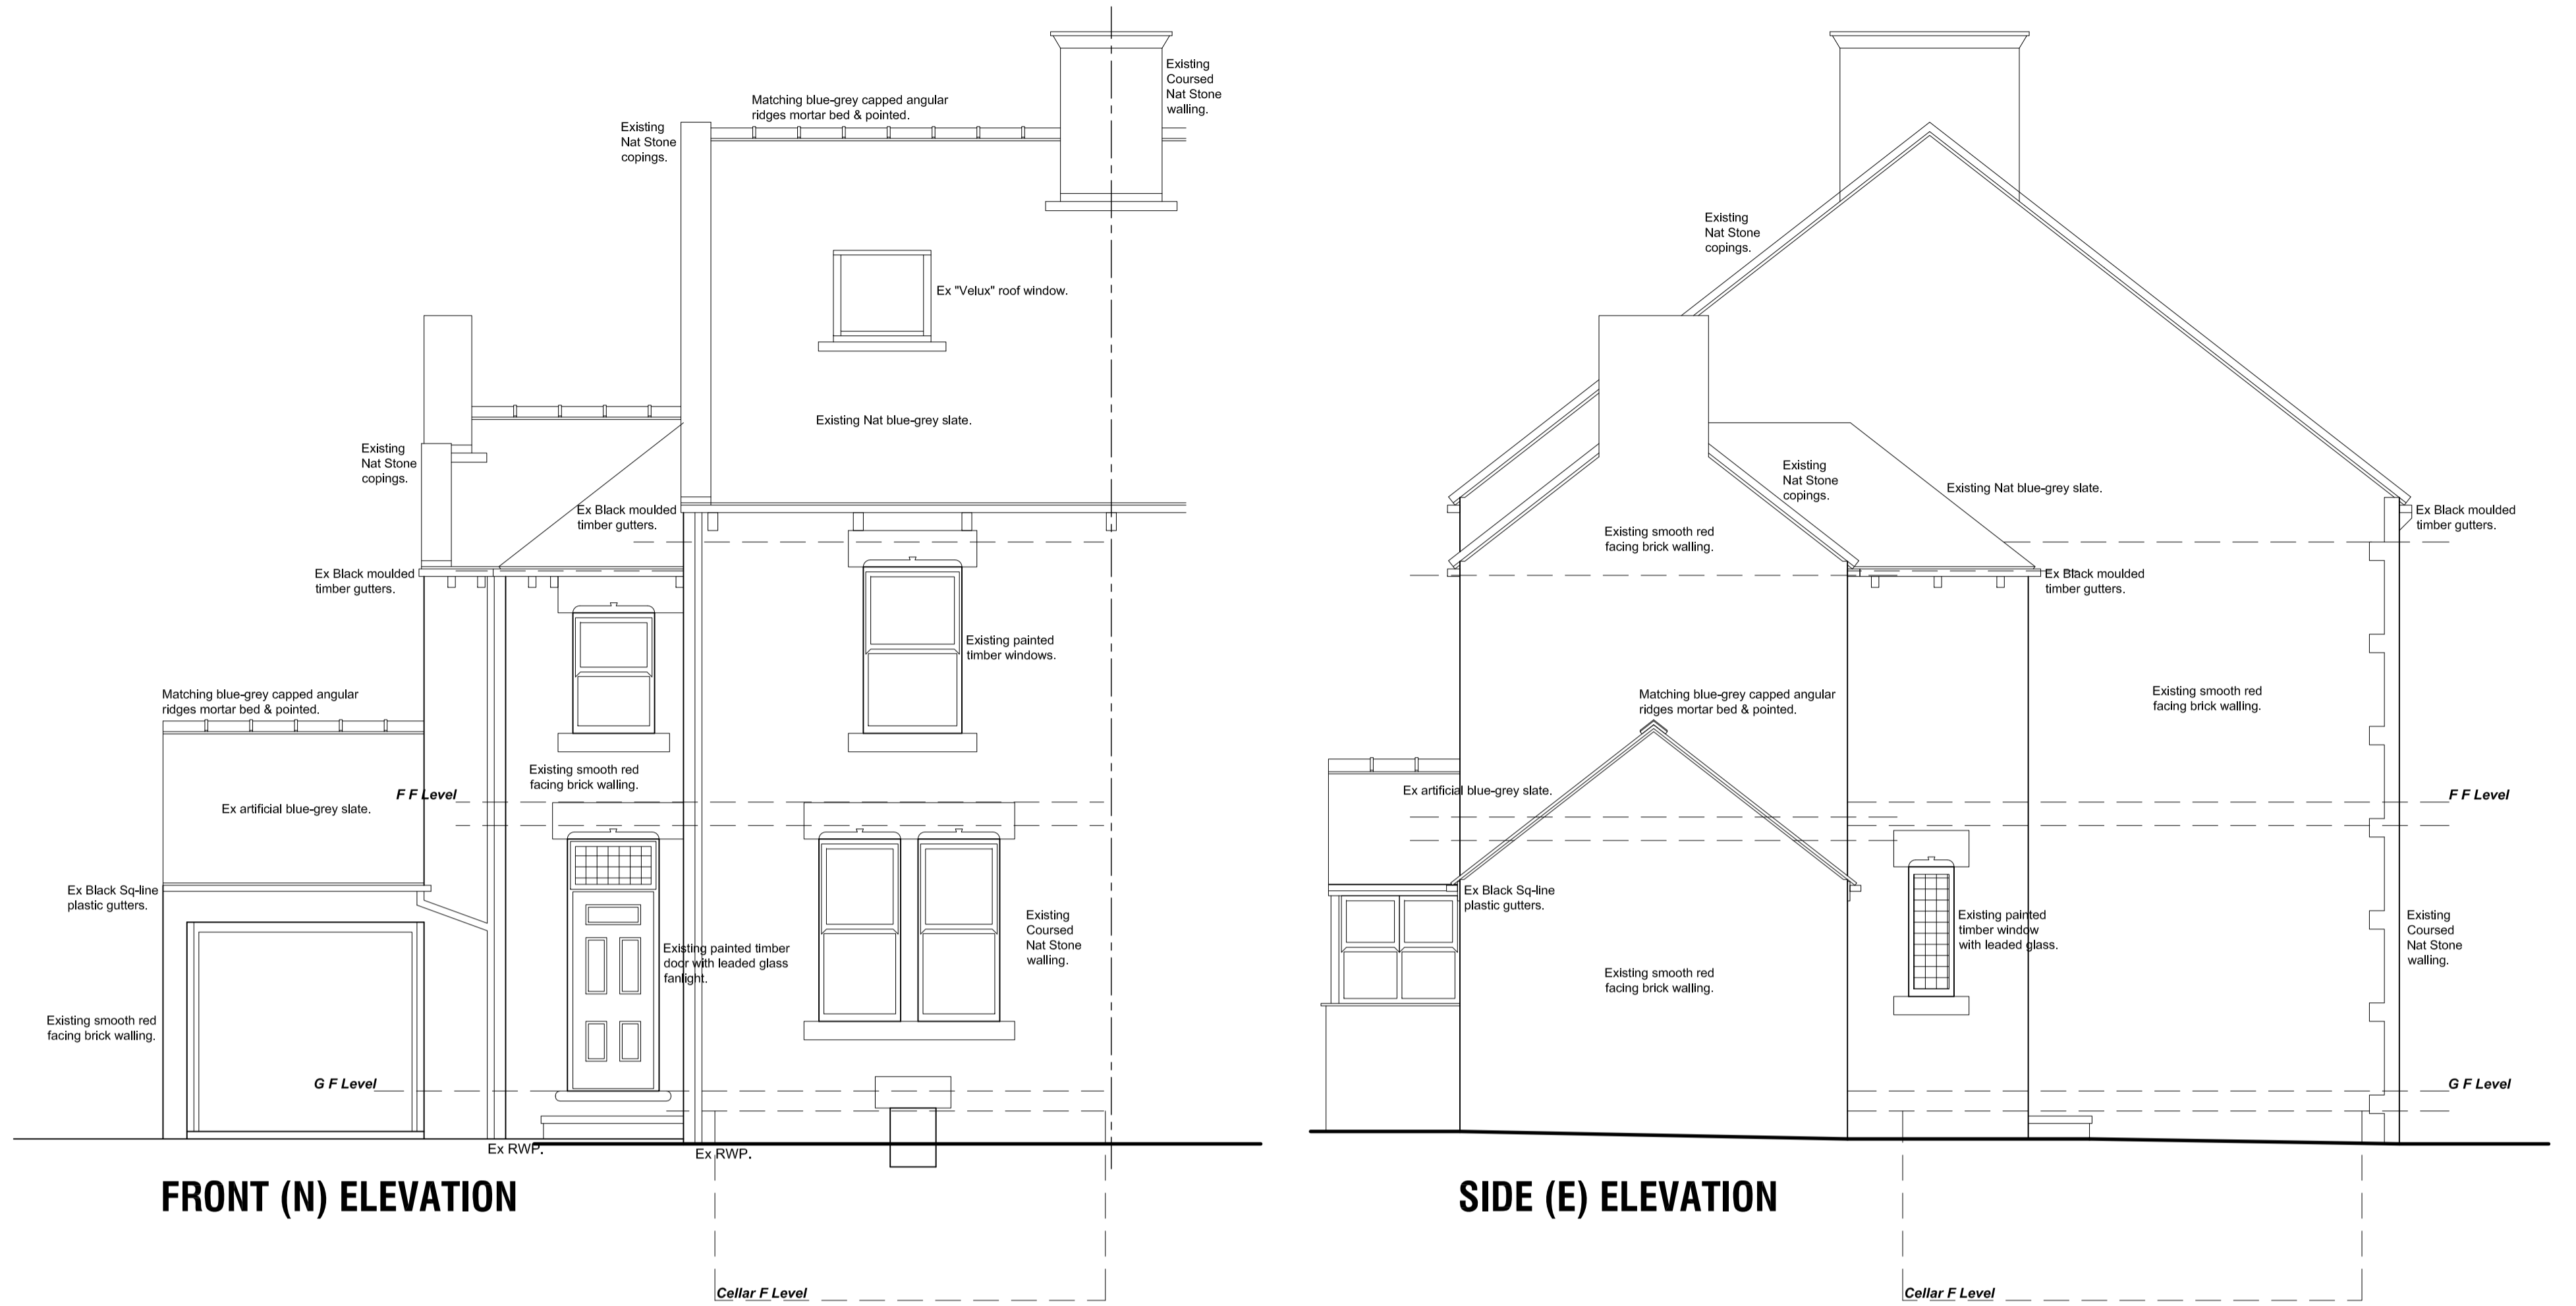


**FRONT (N) ELEVATION**

**SIDE (E) ELEVATION**

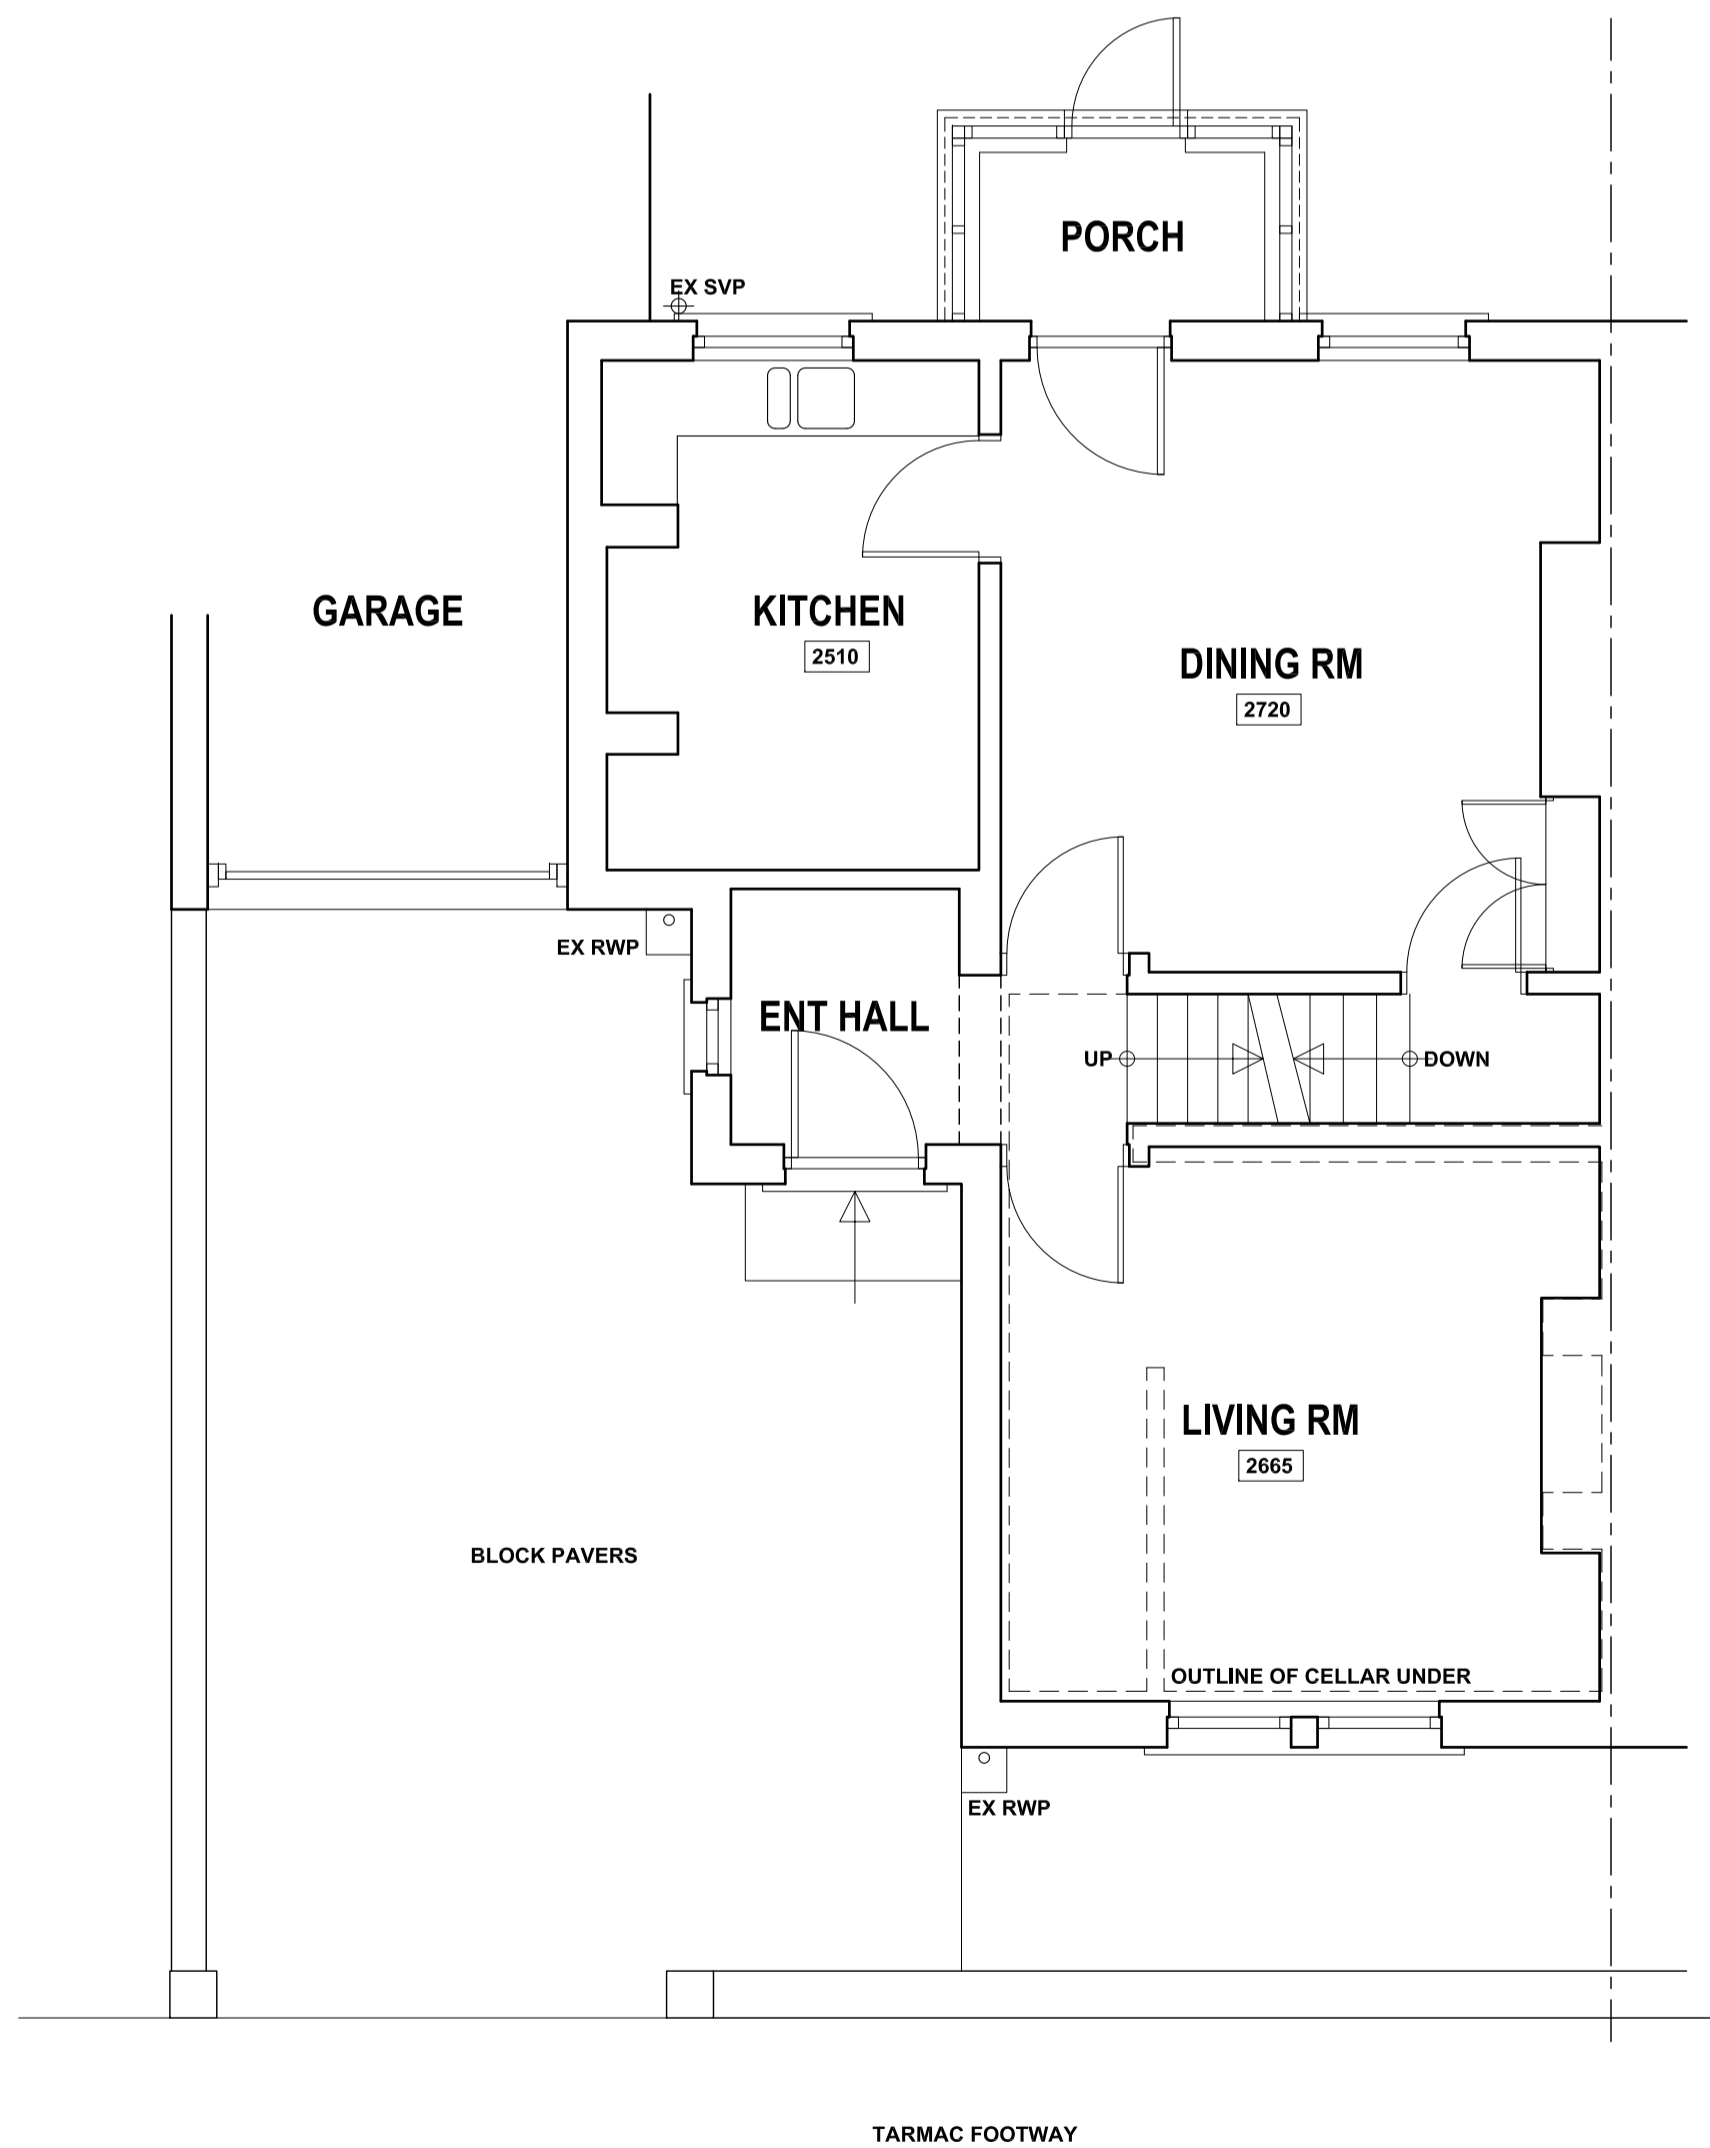

**GROUND FLOOR PLAN**

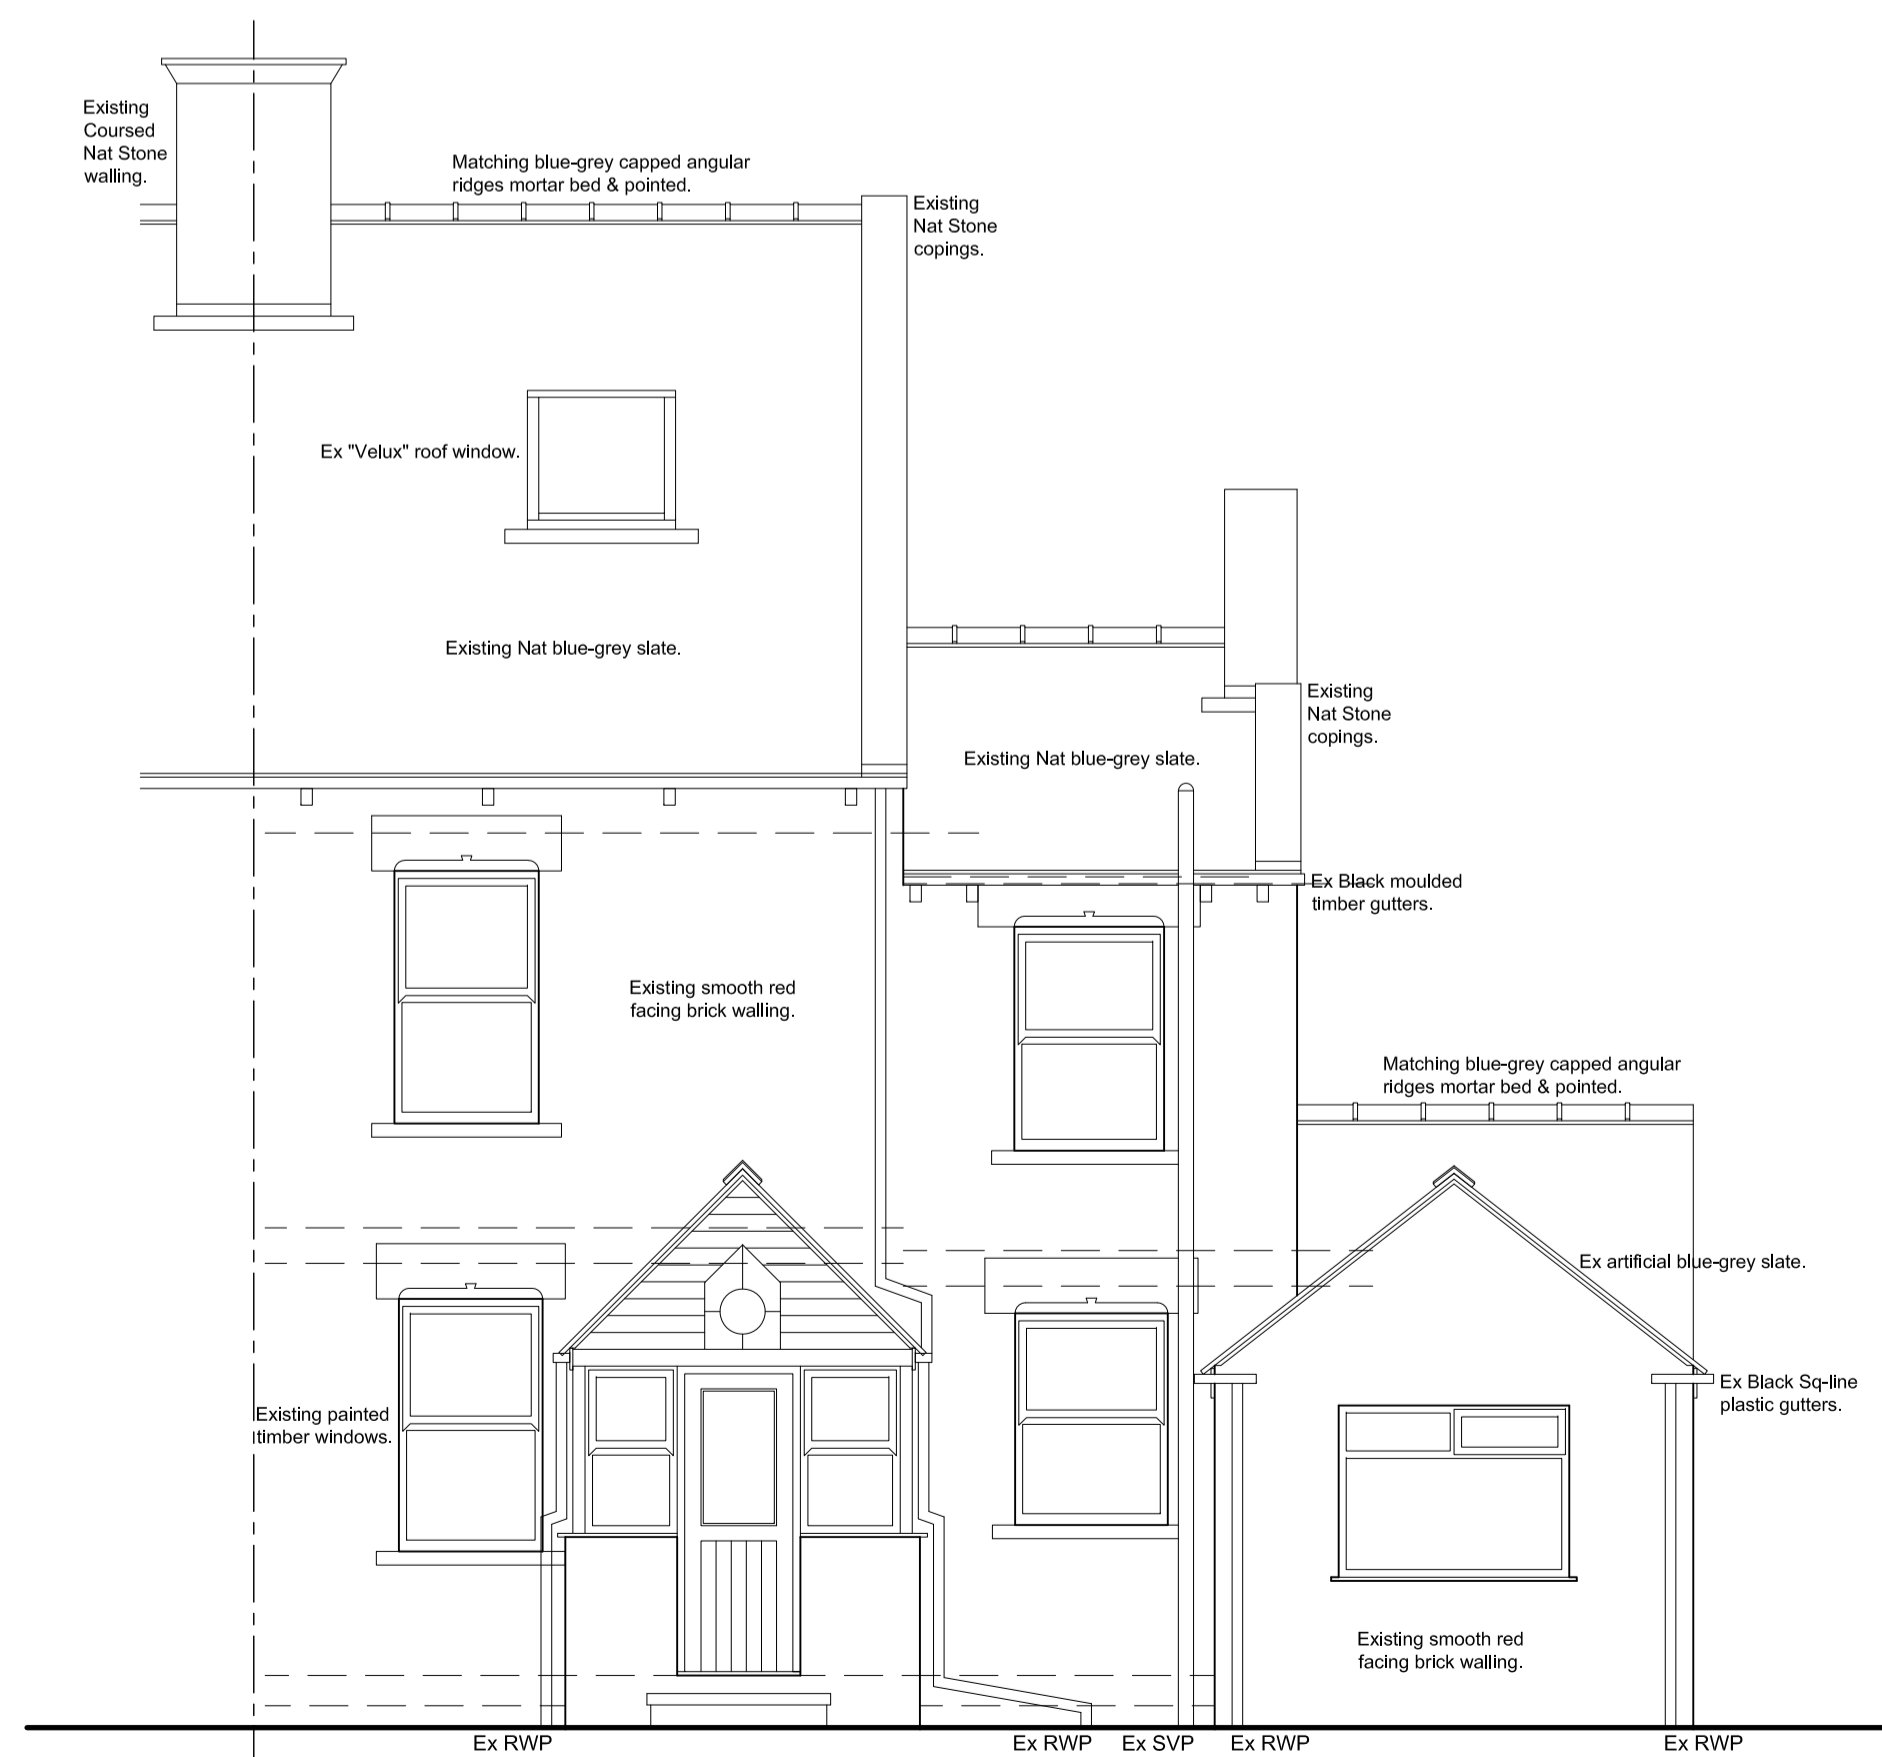

**REAR (S) ELEVATION**

Revision	Date	Description
<b>PROPOSED EXTENSIONS &amp; ALTERATIONS</b> 50 GRANVILLE STREET, OLD TOWN, BARNSELEY, S75 2TQ.		
<b>SURVEY</b> Plans & Elevations.		
Mr & Mrs Hanson.		
		
<small>J.E. Architectural Ltd 23 Windmill Road, Wombwell, Barnsley, S73 8PW. Tel: 01226 754507 Email: jeald@virginmedia.com</small>		
<small>This drawing and the copyright is the Architectural Company's property and may be used or reproduced only by agreement. All Dimensions in Millimetres Unless specified otherwise and subject to verification on site.</small>		
Scale: 1:50 @ A1		Date: FEB 2025
Ref: 202410	Drwg No: 01	
0 cm	2 cm	4 cm