




**EXISTING FRONT ELEVATION**  
SCALE 1:100

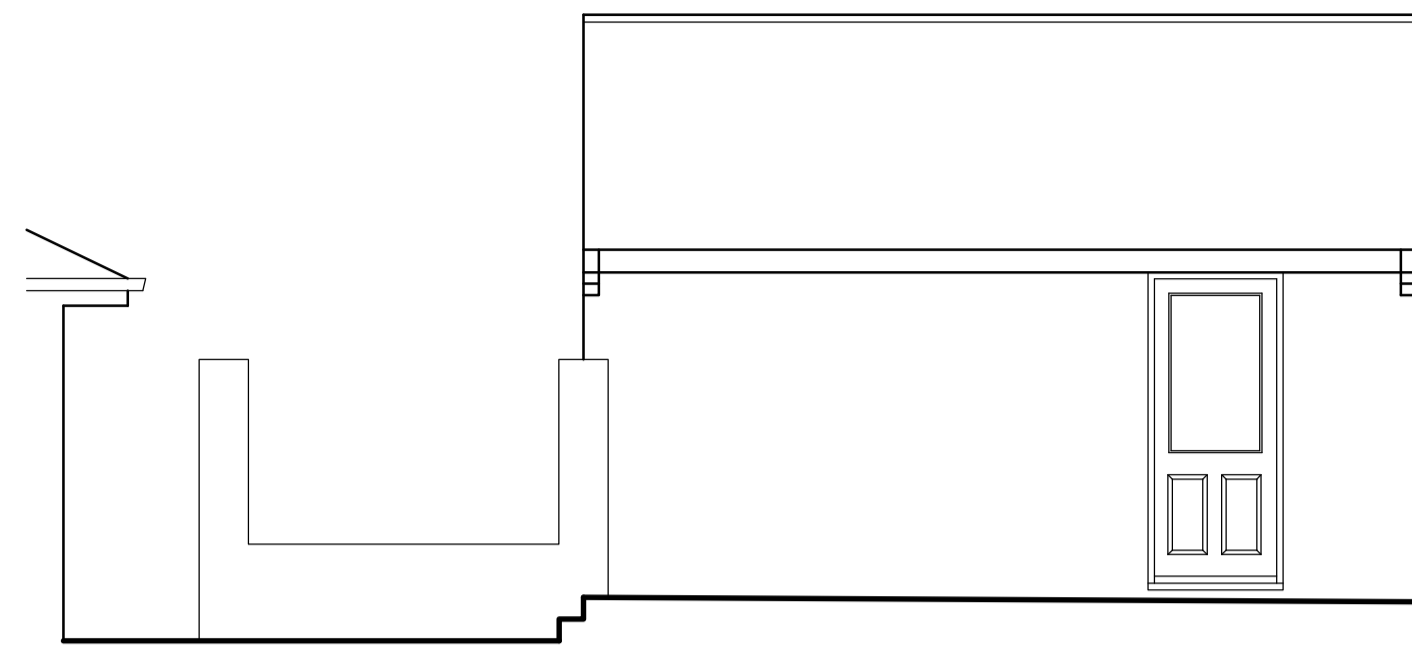


**EXISTING SIDE ELEVATION**  
SCALE 1:100

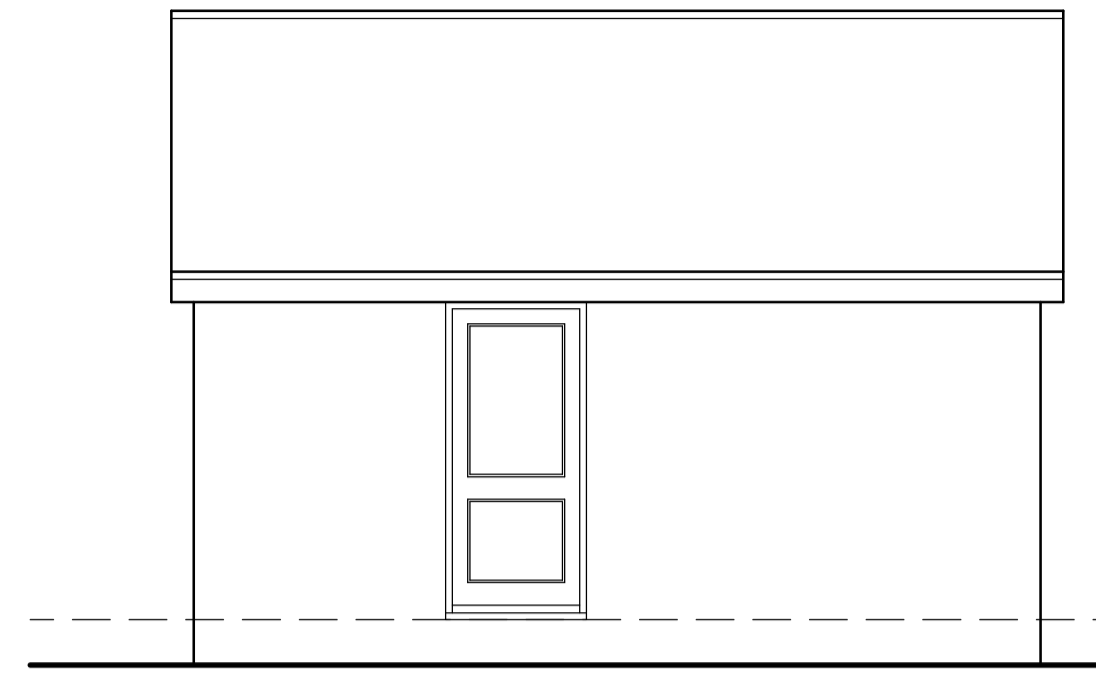


**PROPOSED FRONT ELEVATION**  
SCALE 1:100

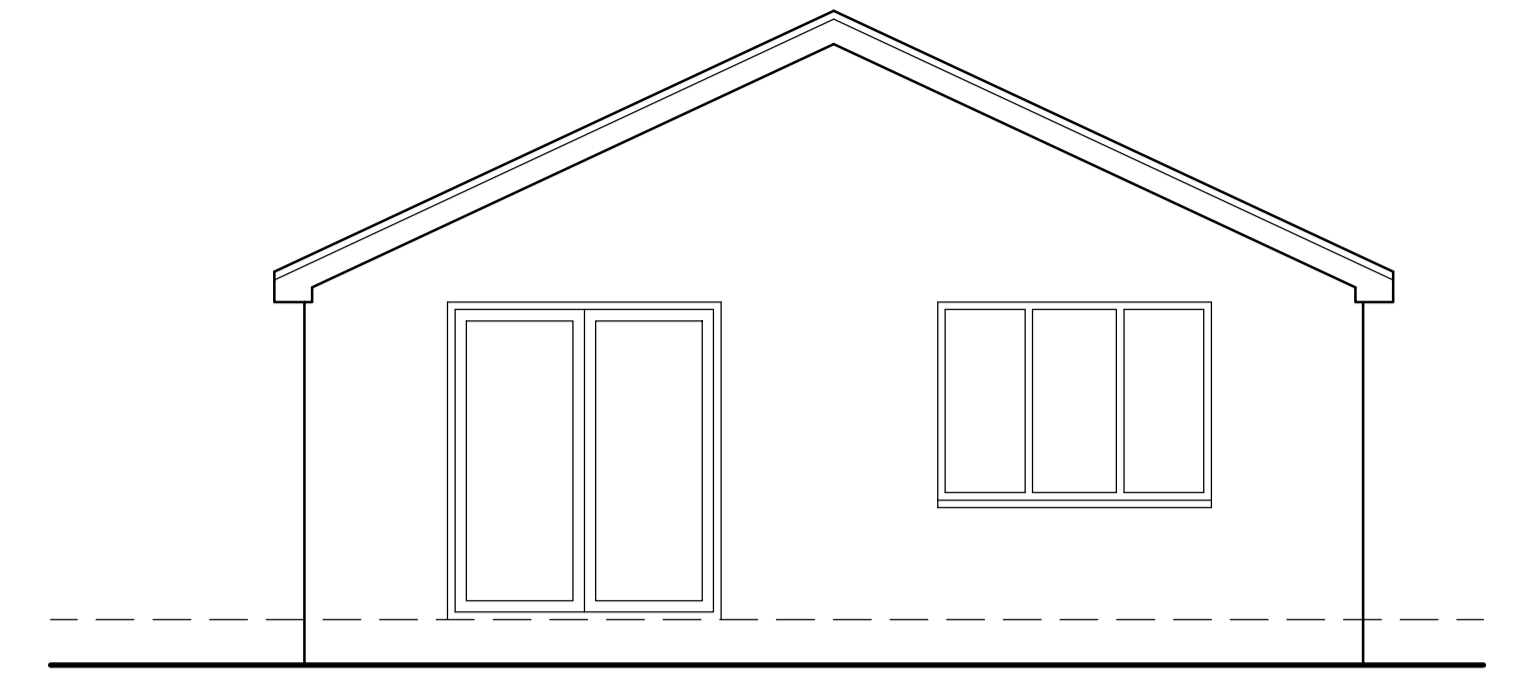


**PROPOSED SIDE ELEVATION**  
SCALE 1:100

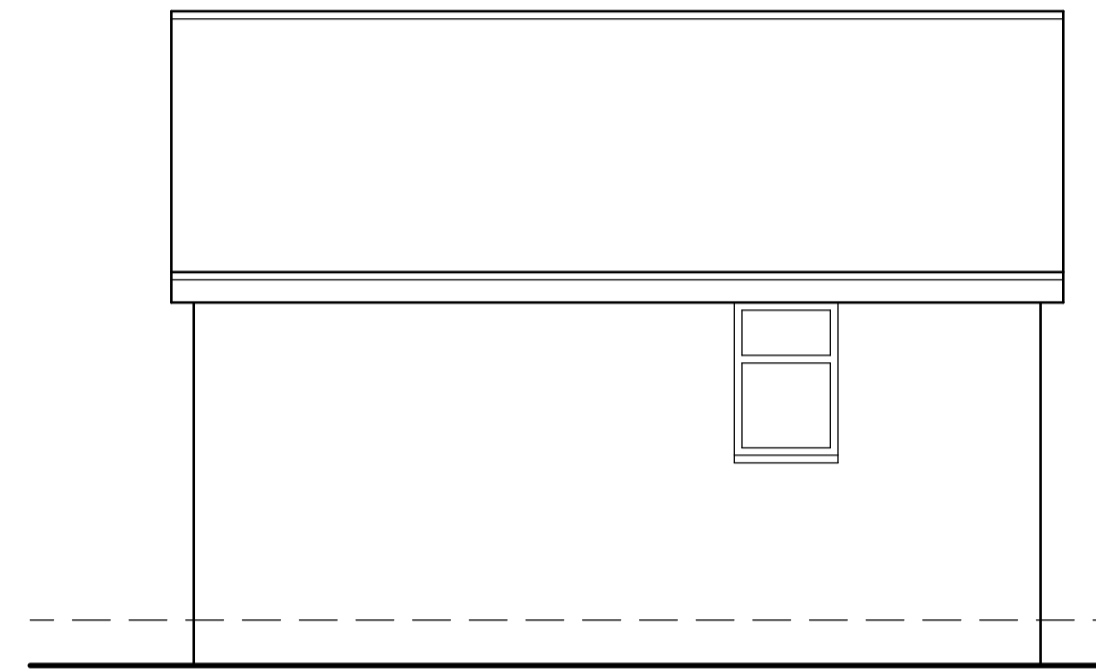


**REAR ELEVATION**  
SCALE 1:100

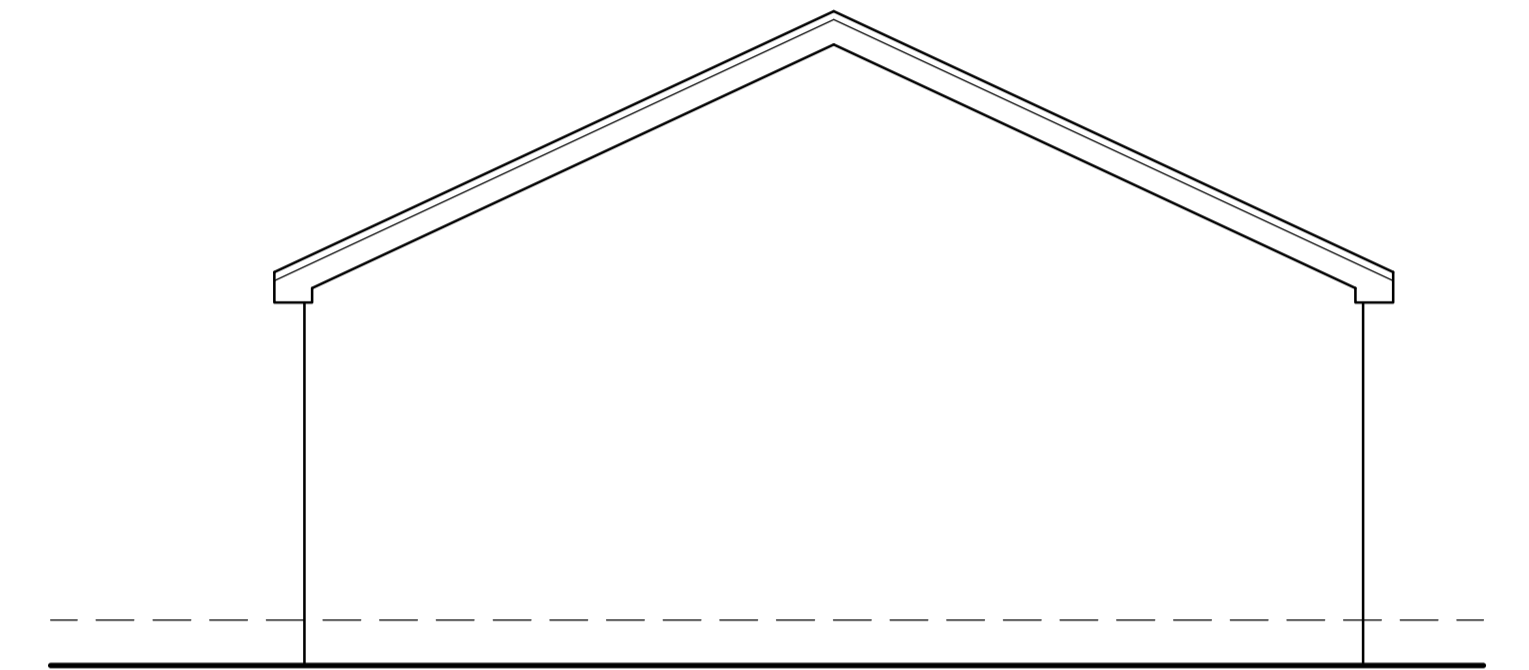


**PROPOSED SIDE ELEVATION**  
SCALE 1:100

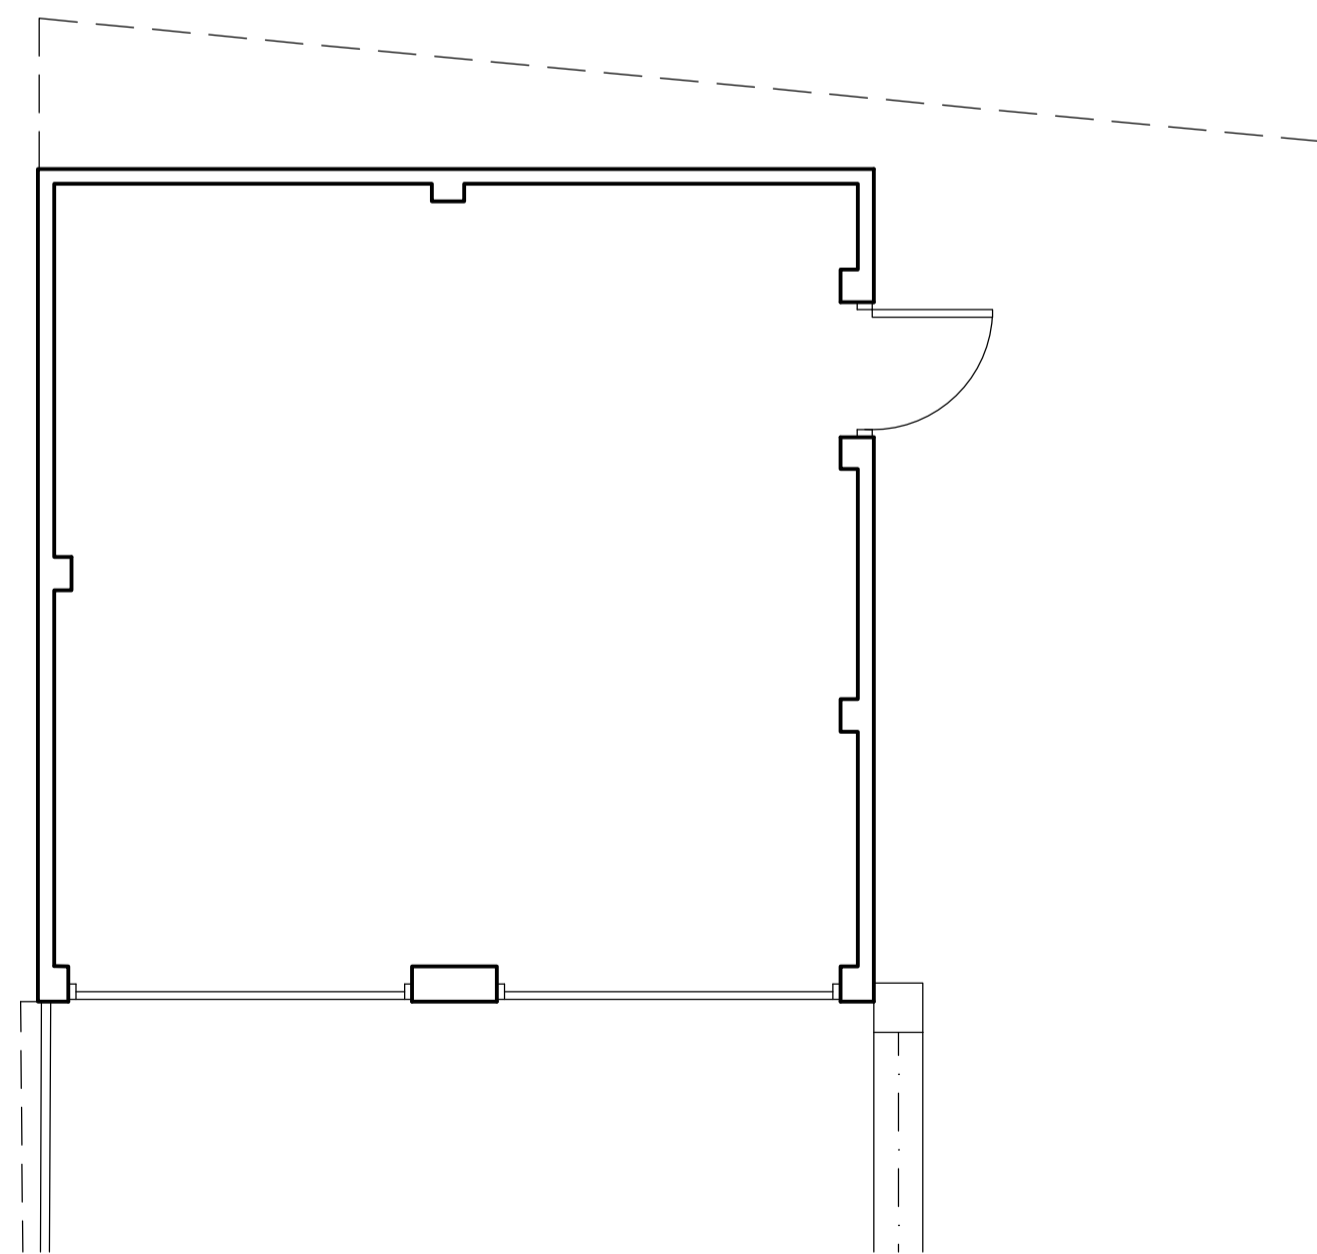

**EXISTING GARAGE PLAN**  
SCALE 1:50

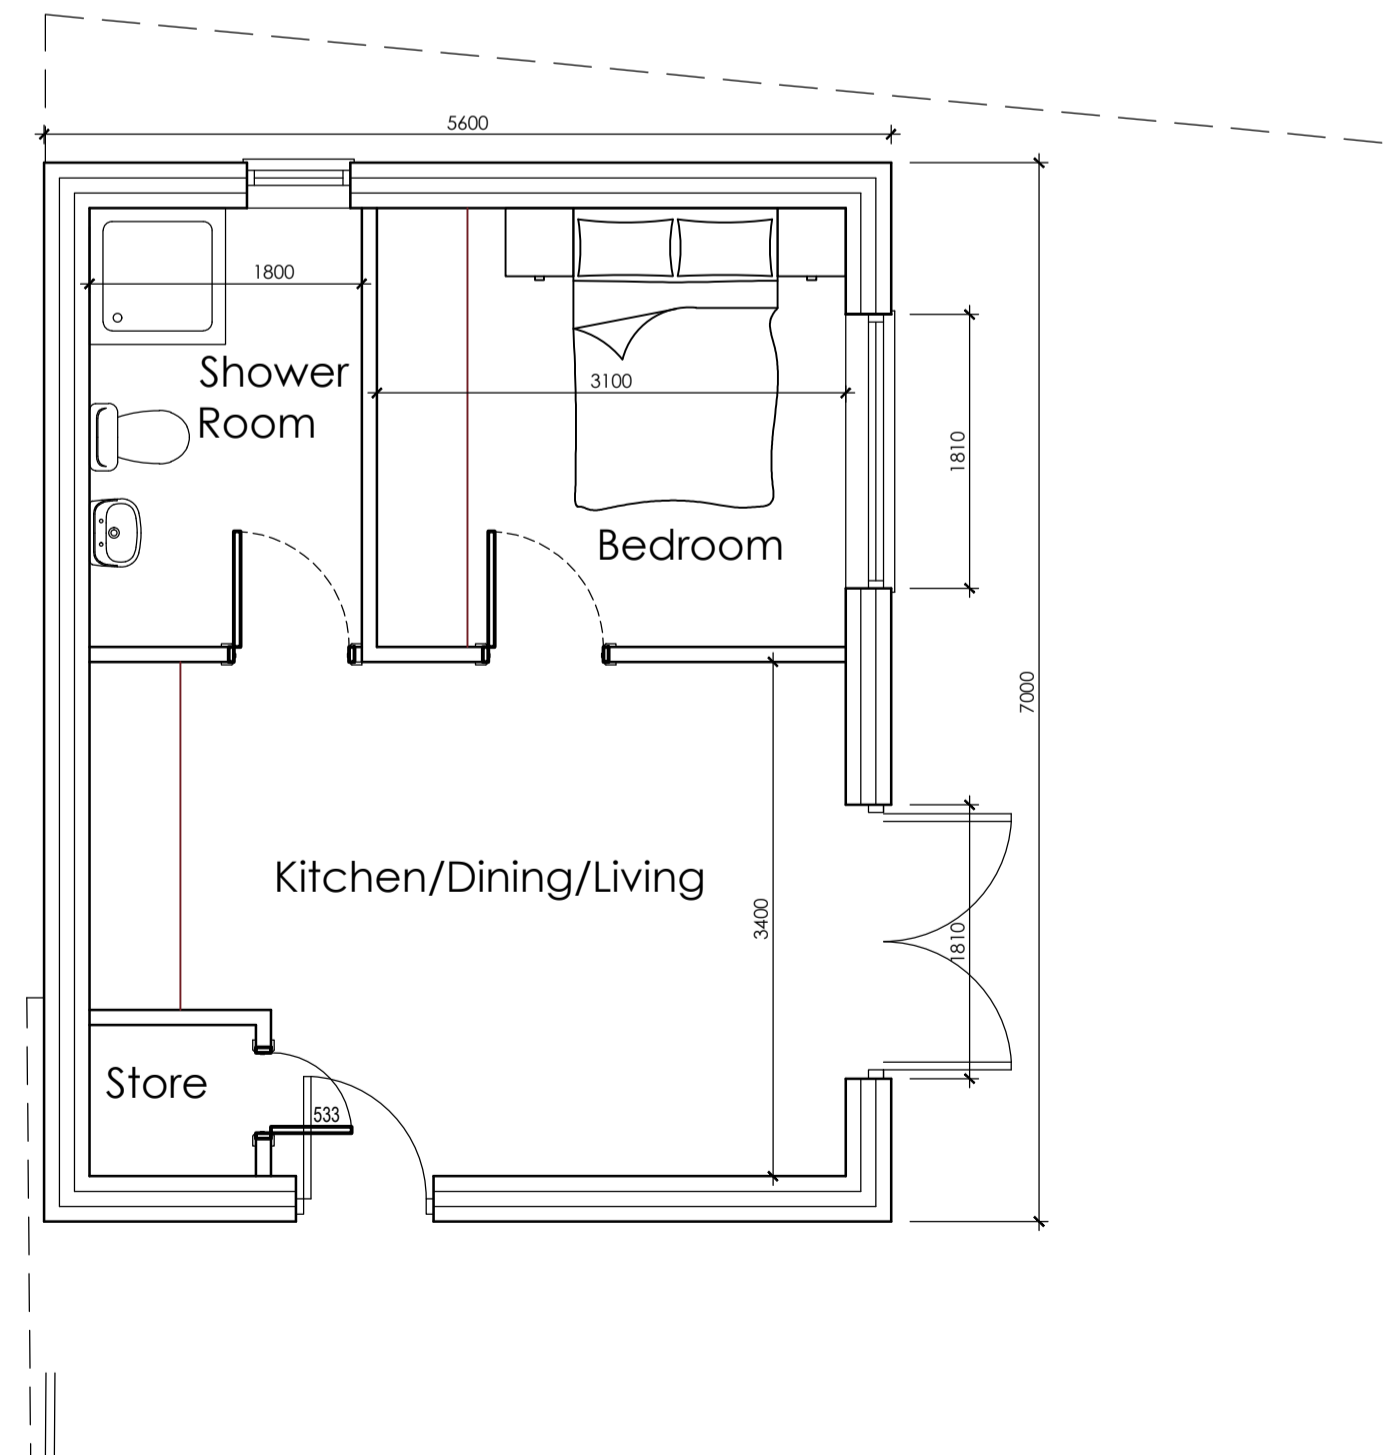

**PROPOSED ANNEX PLAN**  
SCALE 1:50

		OFFICE ONE, DRILL HALL, 11 EASTGATE, BARNSELEY, S70 2EU		Phone: 01226 208482 Email: info@whiteagus.co.uk Web: www.whiteagus.co.uk	
Project: PROPOSED WORKS AT 15 COLSTER CLOSE, GAWBER BARNSELEY S75 2LR			Client: MR OLLIE BANKS		
Drawing Title: PROPOSED ANNEX			Date: JUNE 2024	Scale: 1:50 & 1:100 @ A1	
			Ref: 23-224	Dwg. No. 03	Rev. A
Date	Suffix	Description	Date	Suffix	Description
09/08/2024	A	REVISED FOR PLANNING			