

If in doubt... ASK.
Drawing measurements shall not be obtained from scaling from the drawing.
All dimensions are to be site verified prior to construction. Any discrepancies are to be reported to the Client immediately. This drawing is to be read in conjunction with all associated drawings and specifications including all relevant sub-consultants information.

NOTES

DRAWINGS ARE STAMPED AS TO THEIR ISSUE STATUS (BELOW) AND THEIR USE IS LIMITED AS SUCH:

PLANNING

0 12.5 25 37.5 50 62.5m

SCALE 1:1250

0 5 10 15 20 25m

SCALE 1:500

0 2 4 6 8 10m


SCALE 1:200

Note:

Information is based on OS map and received information and is subject to full topographical survey (at Client discretion should Contractor request)

Surrounding contextual buildings and information are based on received ordnance survey drawings and are shown for illustrative purposes only, assumed site boundary is subject to confirmation to legal confirmation

All Legal easements and extent of existing underground services locations are subject to confirmation.

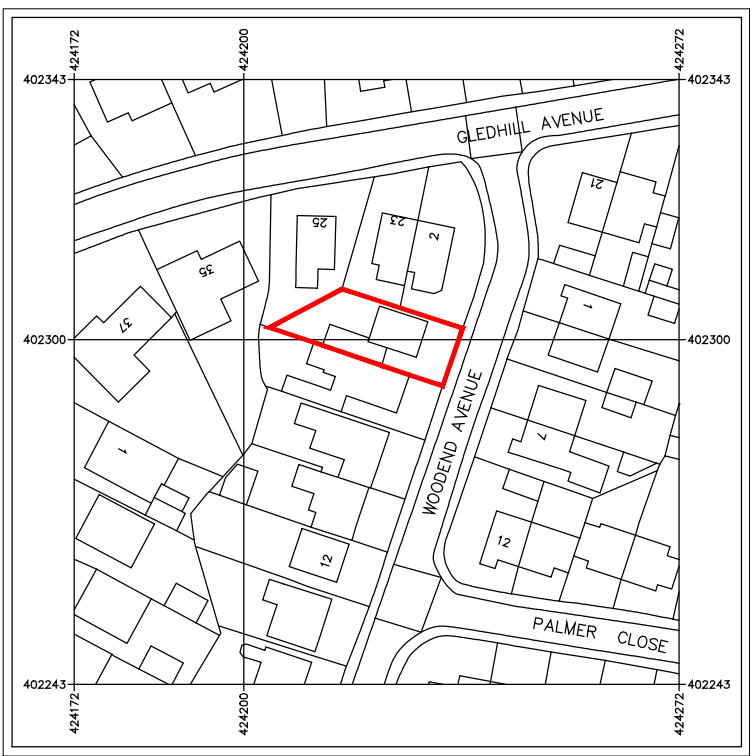

LOCATION PLAN
1:1250



SITE PLAN
1:500



BLOCK PLAN
1:200

A 13/11/24 Block Plan corrected SD SD
/ 05/11/24 Inaugural Issue SD SD

REV	DATE	AMENDMENTS	BY	APP'D
-----	------	------------	----	-------

CLIENT :

Mr and Mrs Dobson
4 Woodend Ave, Cubley
Sheffield, S36 6FX

PROJECT :

Proposed Single & Two Storey
Side & Rear Wrap-around Ext.
4 Woodend Ave, Cubley
Sheffield, S36 6FX

TITLE :

Location, Site and
Block Plan

DRAWN BY :	SD	APPROVED BY :	SD
DATE :	05/11/24	DATE :	05/11/24
SCALE :	As Shown	ORIGINAL DRAWING SIZE	841 x 594 - A1
DRAWING NO	WAC- (PL) -001	REV.	A

DO NOT SCALE : All Dimensions to be checked on site

CAD FILE REF: WAC\CD