


GROUND FLOOR PLAN
1:50



REAR ELEVATION
1:50

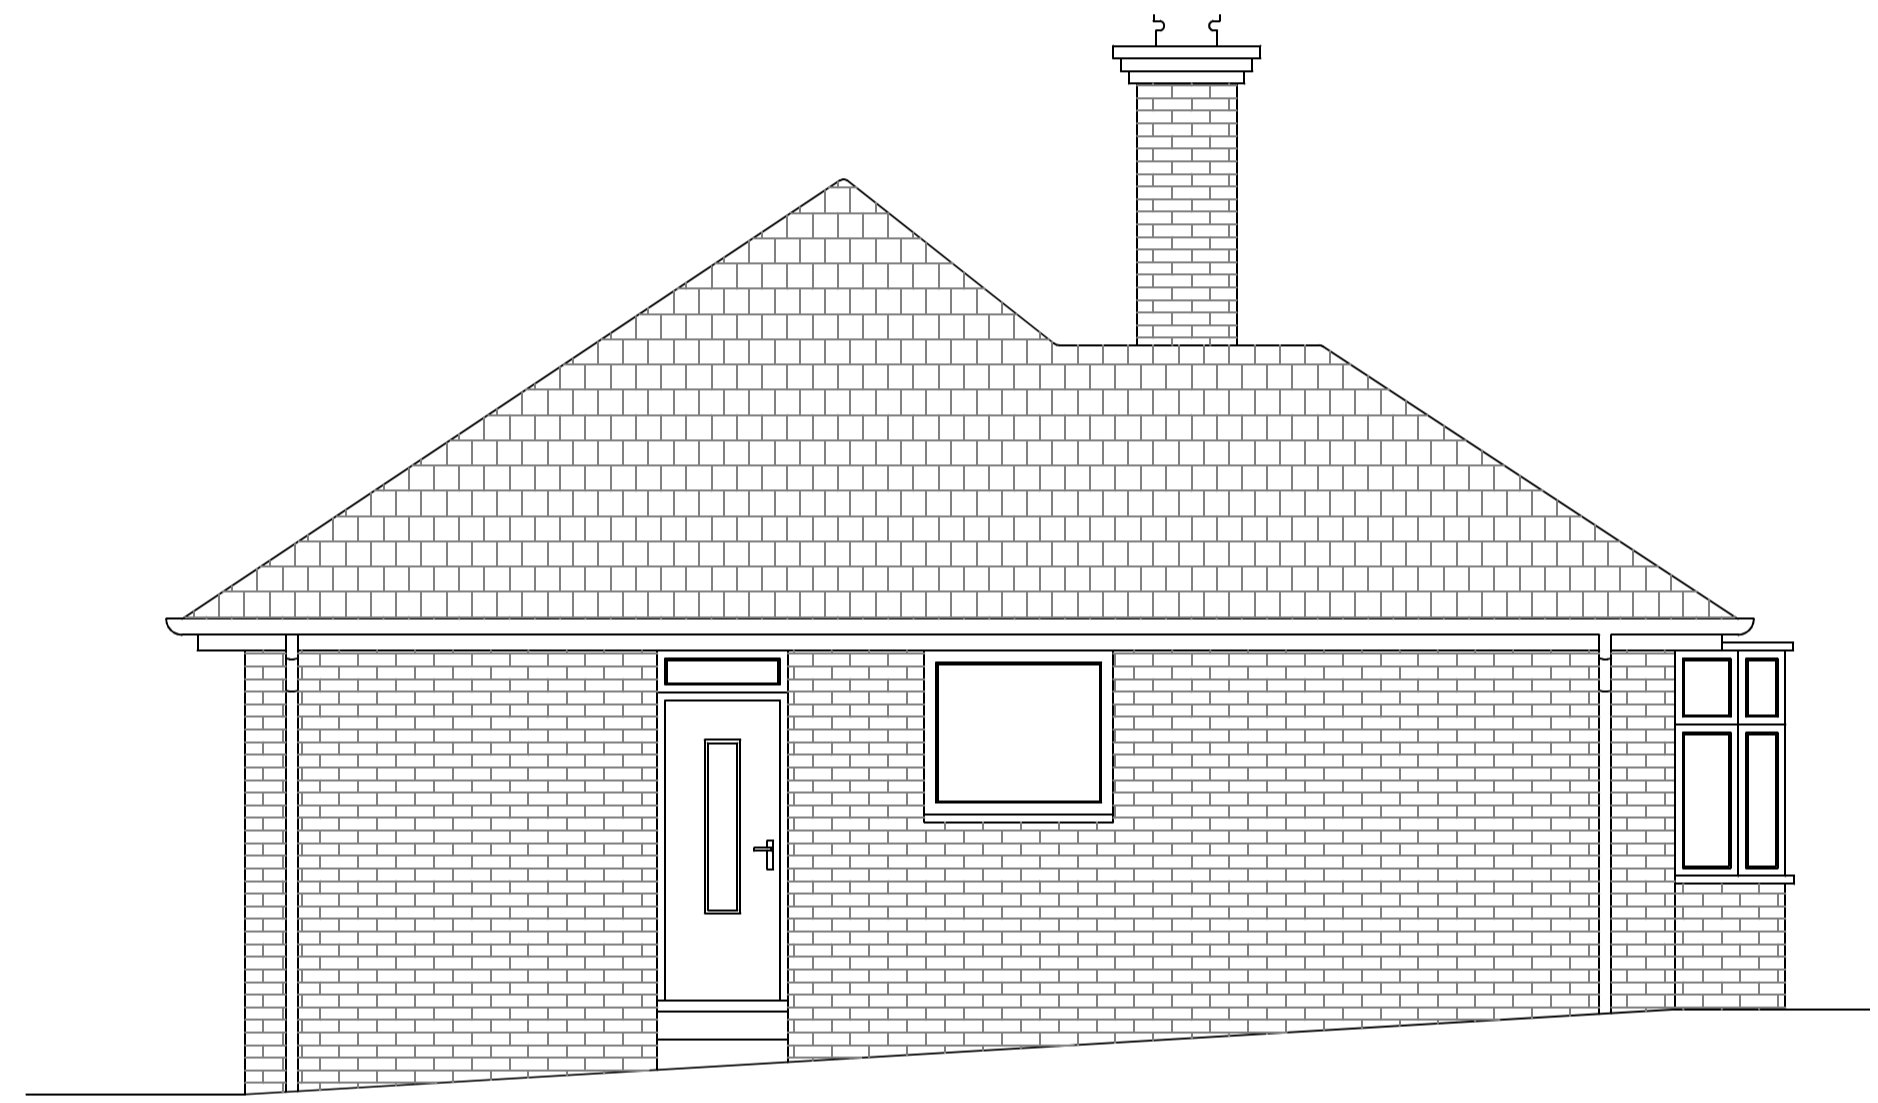


SIDE ELEVATION
1:50



FRONT ELEVATION
1:50



SIDE ELEVATION
1:50

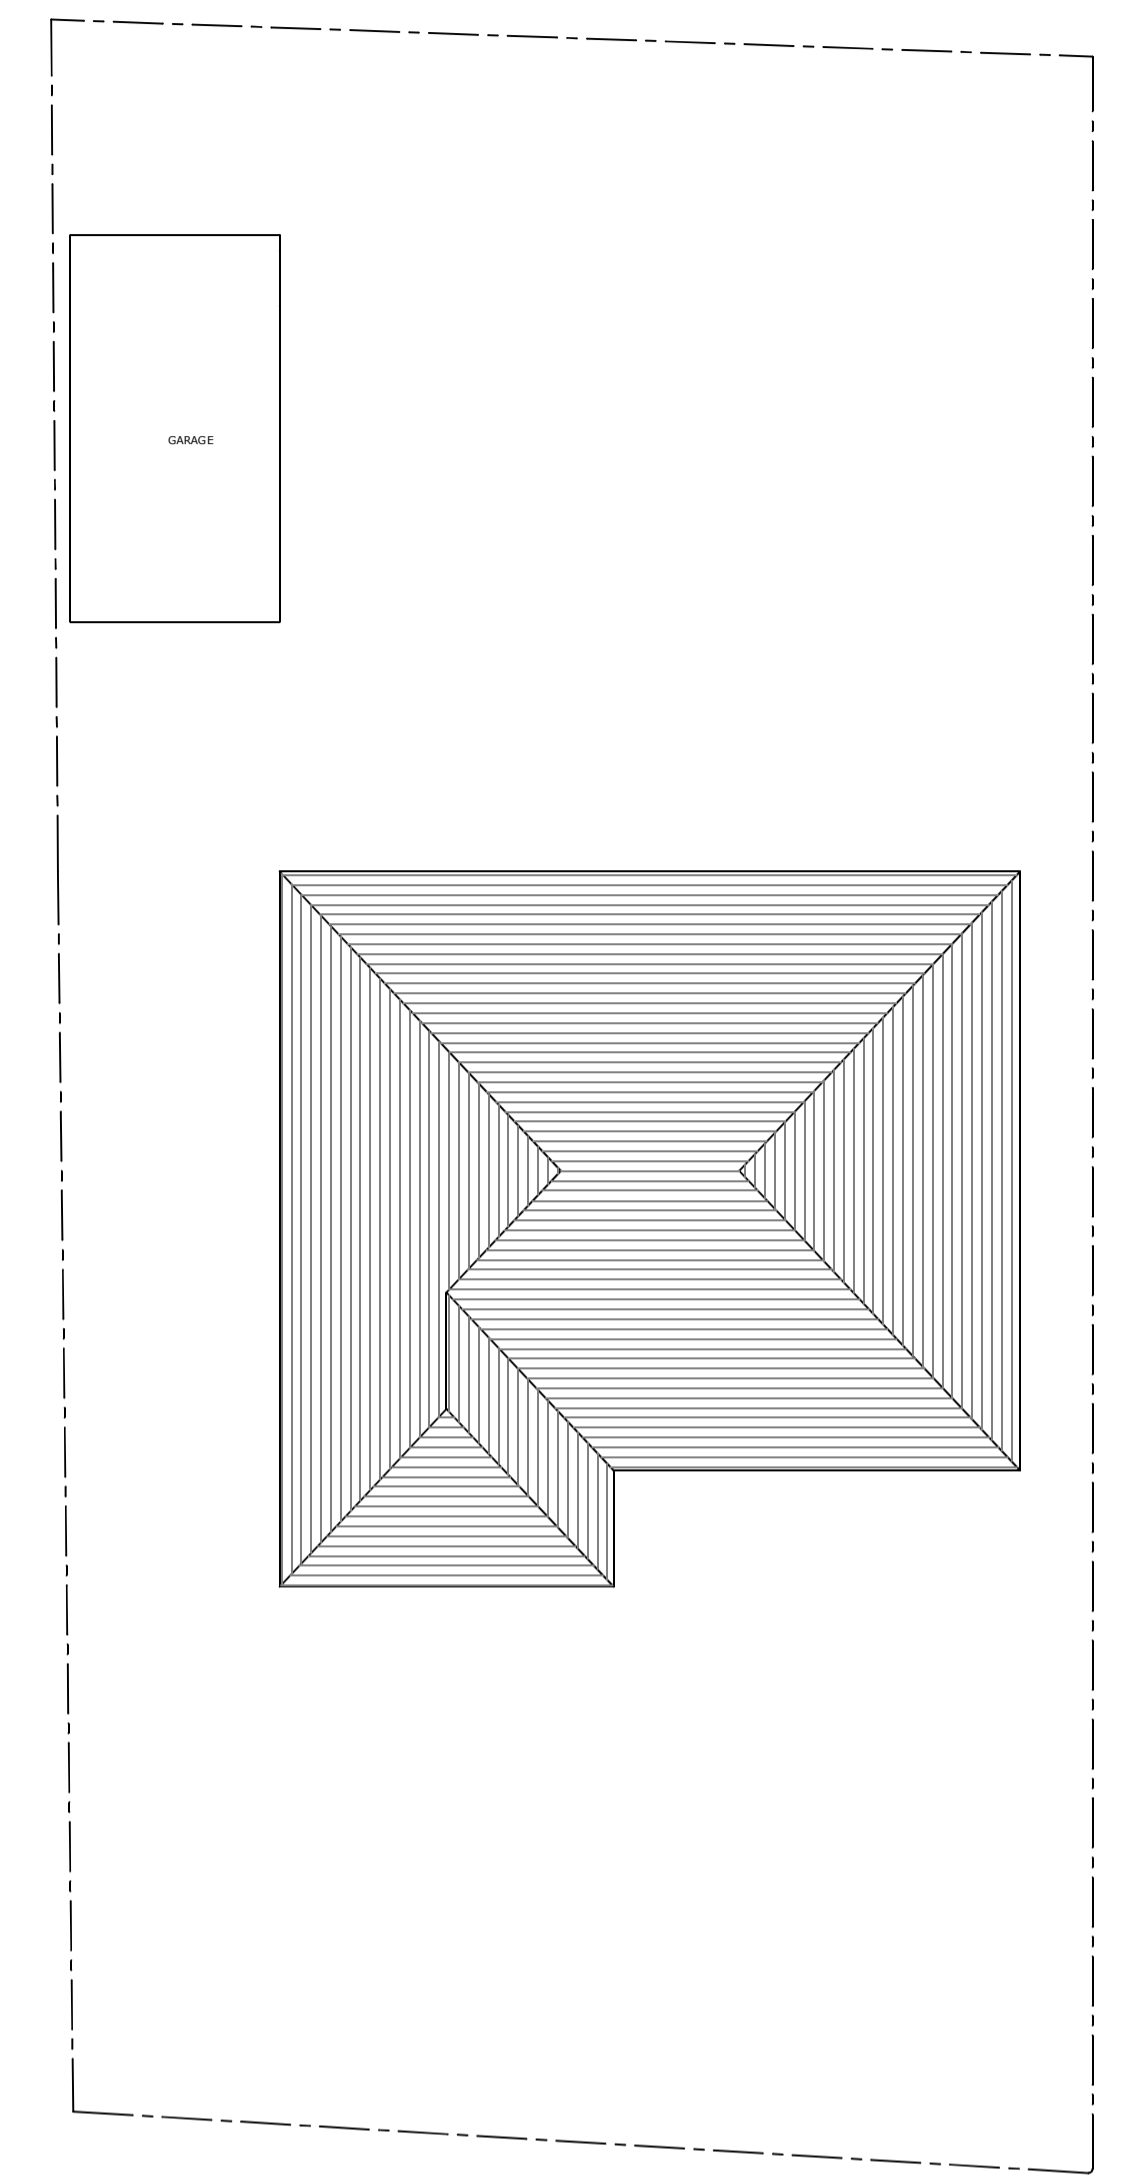

EXISTING SITE PLAN
1:100

FOR PLANNING ONLY

P2	FOR PLANNING SUBMISSION	27 OCT 2020
P1	DISCUSSION FOR CLIENT APPROVAL	22 SEP 2020
rev	description	date
wireframe studio Ltd		
Studio One, Menzels Court, 301 Ecclesall Road, S11 8NX tel - 0114 266 9903 mail- studio@wireframestudio.co.uk		

project title	project no	rev	scale
9 High Ridge, Barnsley, S70 5HL	1835	P2	1:50 @A1
drawing title	drawing no	date	drawn
EXISTING FLOOR PLANS AND ELEVATIONS	01	22 SEP 2020	LG