



1 First Floor
1 : 100



3 Front Elevation
1 : 100

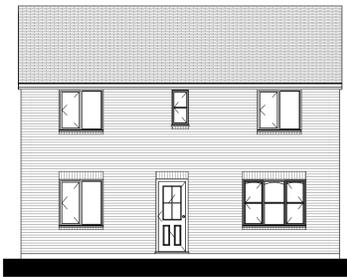

4 Side Elevation
1 : 100

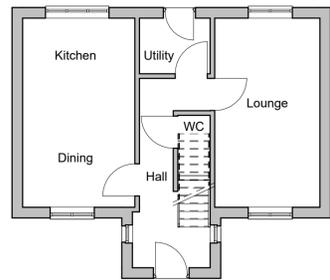


2 Ground Floor
1 : 100



5 Rear Elevation
1 : 100



6 Side Elevation
1 : 100

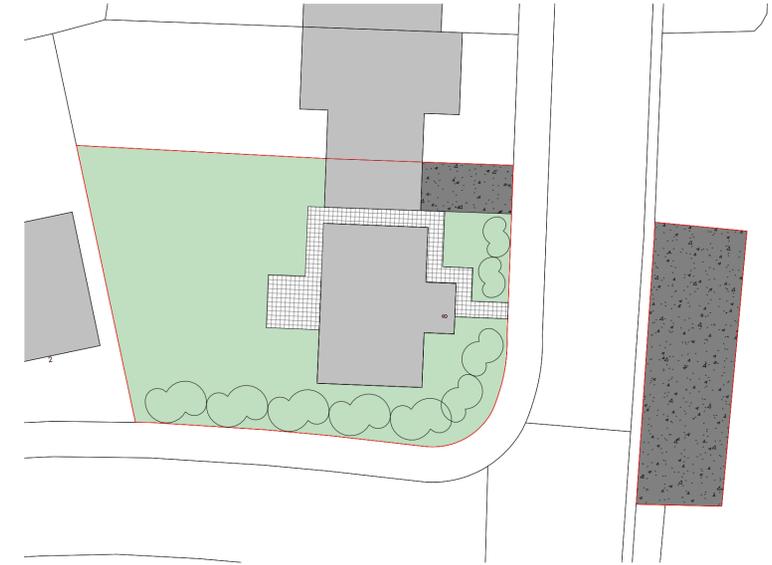


Ordnance Survey, (c) Crown Copyright 2025. All rights reserved. Licence number 100022432

7 Location Plan Copy 1
1 : 200



Ordnance Survey, (c) Crown Copyright 2025. All rights reserved. Licence number 100022432

8 Site Plan Copy 1
1 : 1250

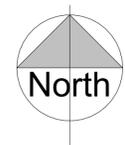

Rev	Date	Drawn	Description
1			

Revision: 1
Drawing No: 225-01-02
Issue Date: 06/04/25
Scale: As indicated
Size: A1

Project: 225-01 Prior Croft
8 Prior Croft
Dalton upon Dearne, England
The Plans as Proposed

Lymedale Business Centre
Hooters Hall Road
Newcastle-under-Lyme
ST5 9QF

ARCHITECTURE
HERITAGE
PLANNING
CRUCIFORM

This drawing is the property of Cruciform Architecture and is to be used only for the project and location specified. It is not to be used for any other purpose without the written consent of Cruciform Architecture.