

① 'PLAN' OF 'EXISTING'



APROX

'LINKED' GARAGE LAYOUT

FOR NO 8 & 6 WHITE CROSS LADE
WORSBOROUGH DALE
S70 H R.W

* EXISTING GARAGES
HAVE FELT COVERED FLAT ROOF.



SINGLE BRICK PARTITION WALL WITH PILLARS

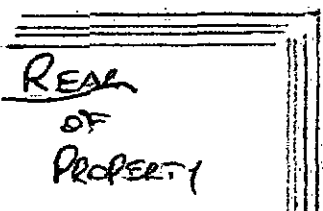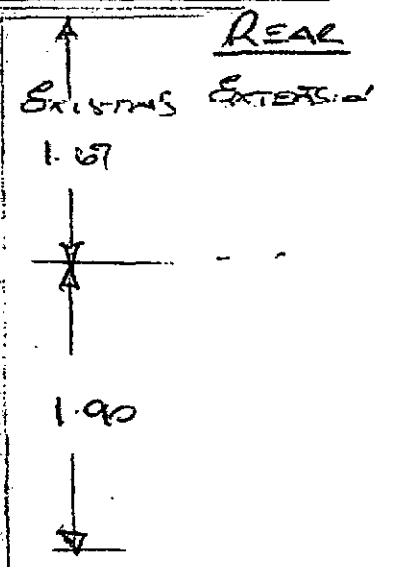

EXTERNAL WALL
4" BRICK / 2" CAVITY / 4" BRICK

HOUSE NO 8

EXTERNAL WALL
4" BRICK / 2" CAVITY / 4" BRICK
HOUSE NO 6

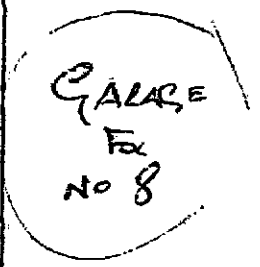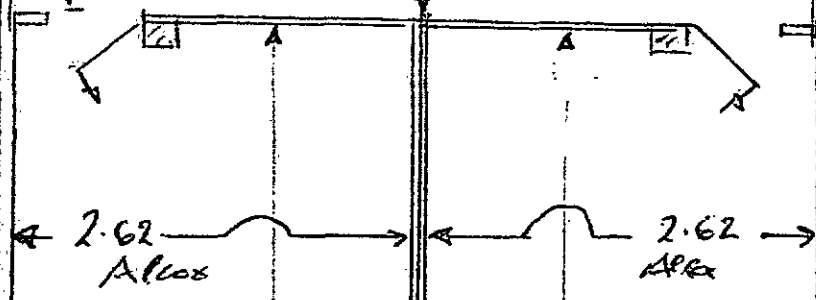

ALLOS 6.17

ALLOS 6.17



FRONT OF PROPERTY

FRONT OF PROPERTY

EXISTING UP/OVER GARAGE

EXISTING PITCH


2

SCALE 1:50

'PLAN' OF PROPOSED

'LINKED' GARAGE LAYOUT (SINGLE STOREY)

FOR NO 8 & 6 WHITE CROSS LADE
WORSBOROUGH DALE
S70 HRW

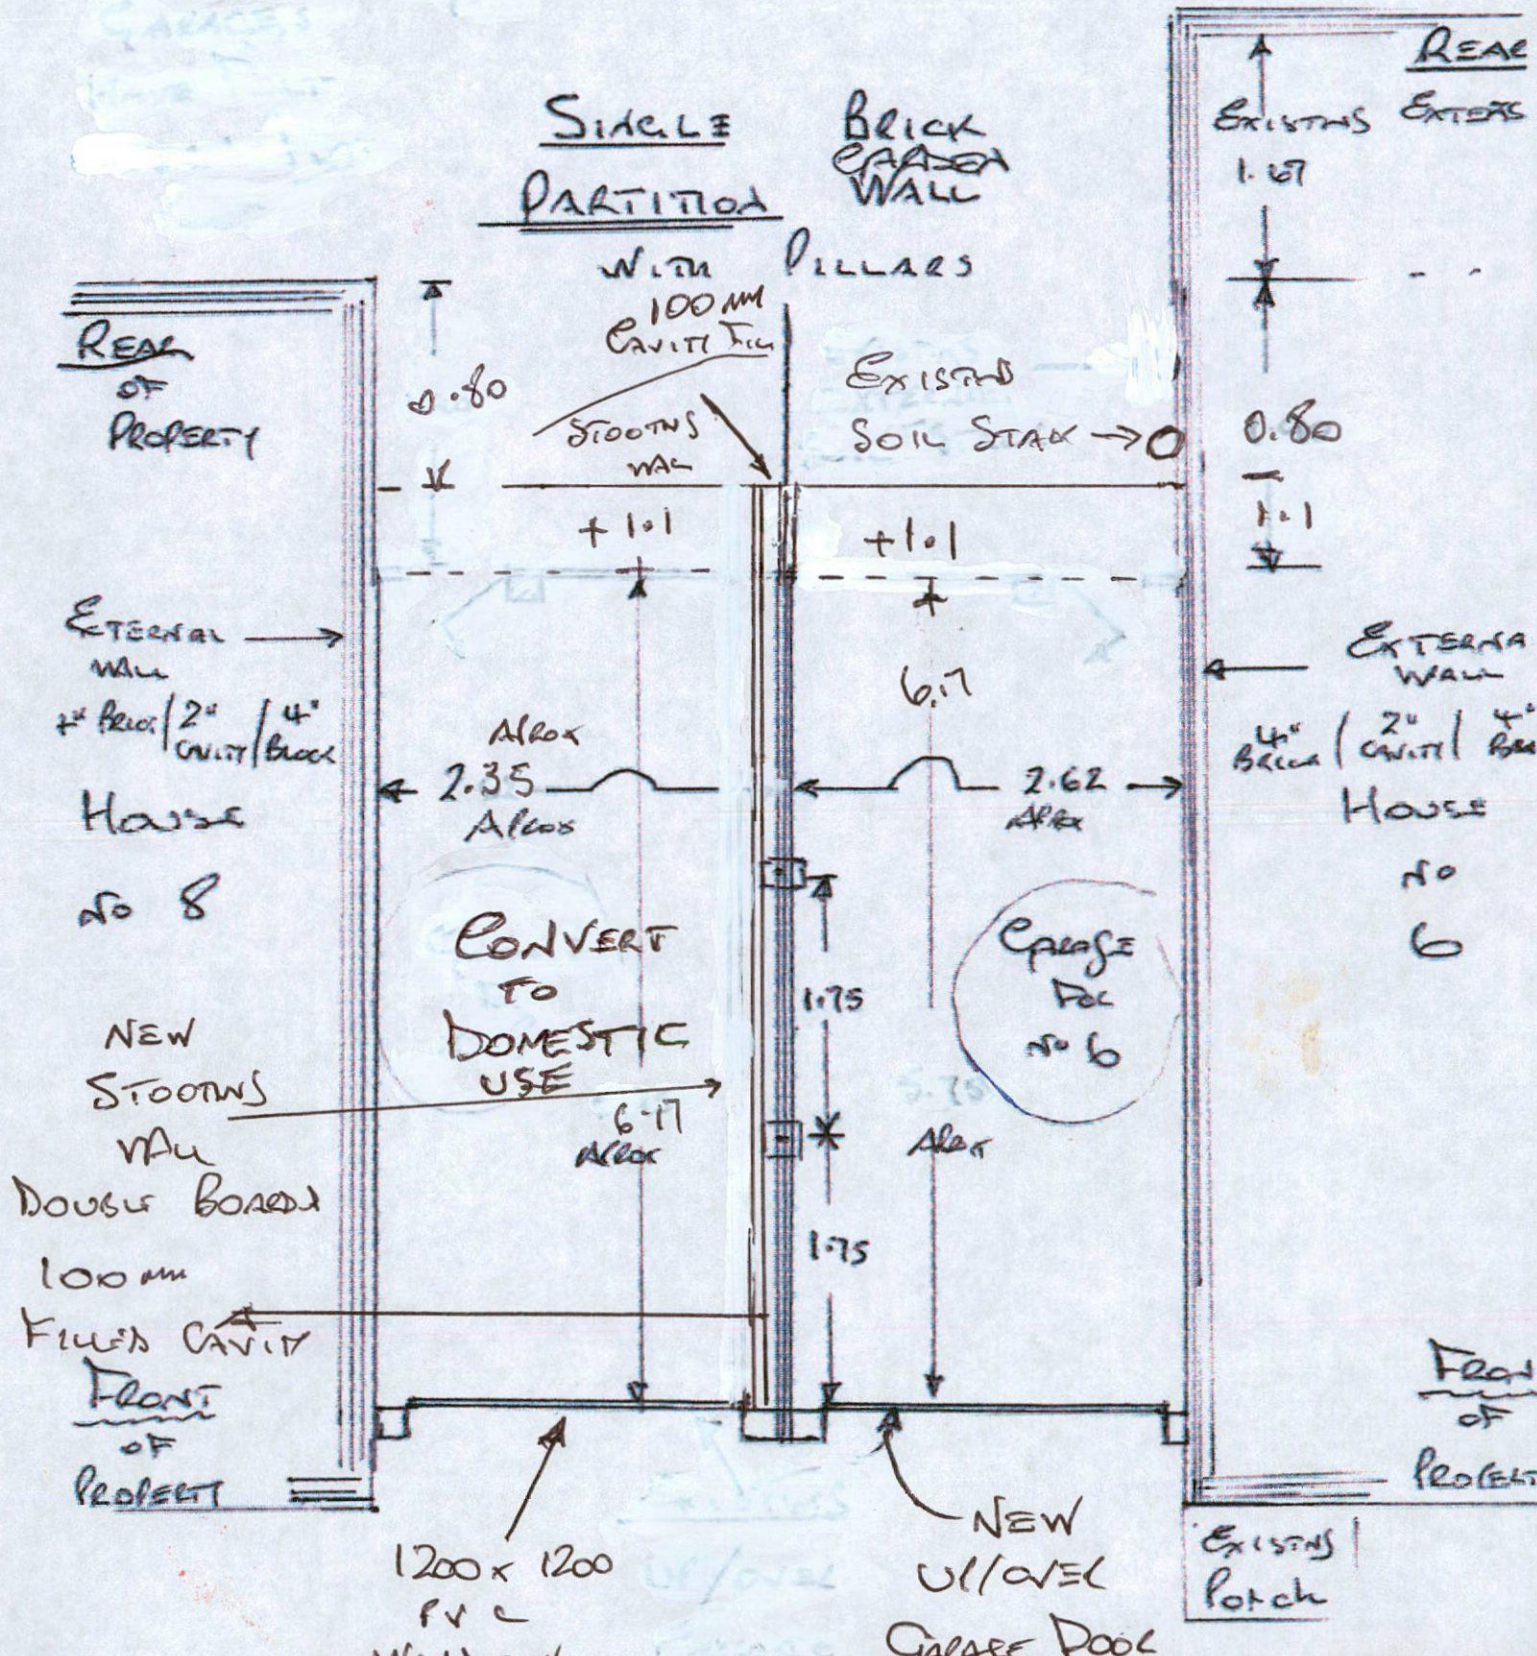


3

EXISTING REAR ELEVATION

TO LINKED GARAGES

SCALE 1:50
APEOL

NO 8 & NO 6 WHITE CROSS LAKE
WORSBOROUGH DALE
S70 4 RW

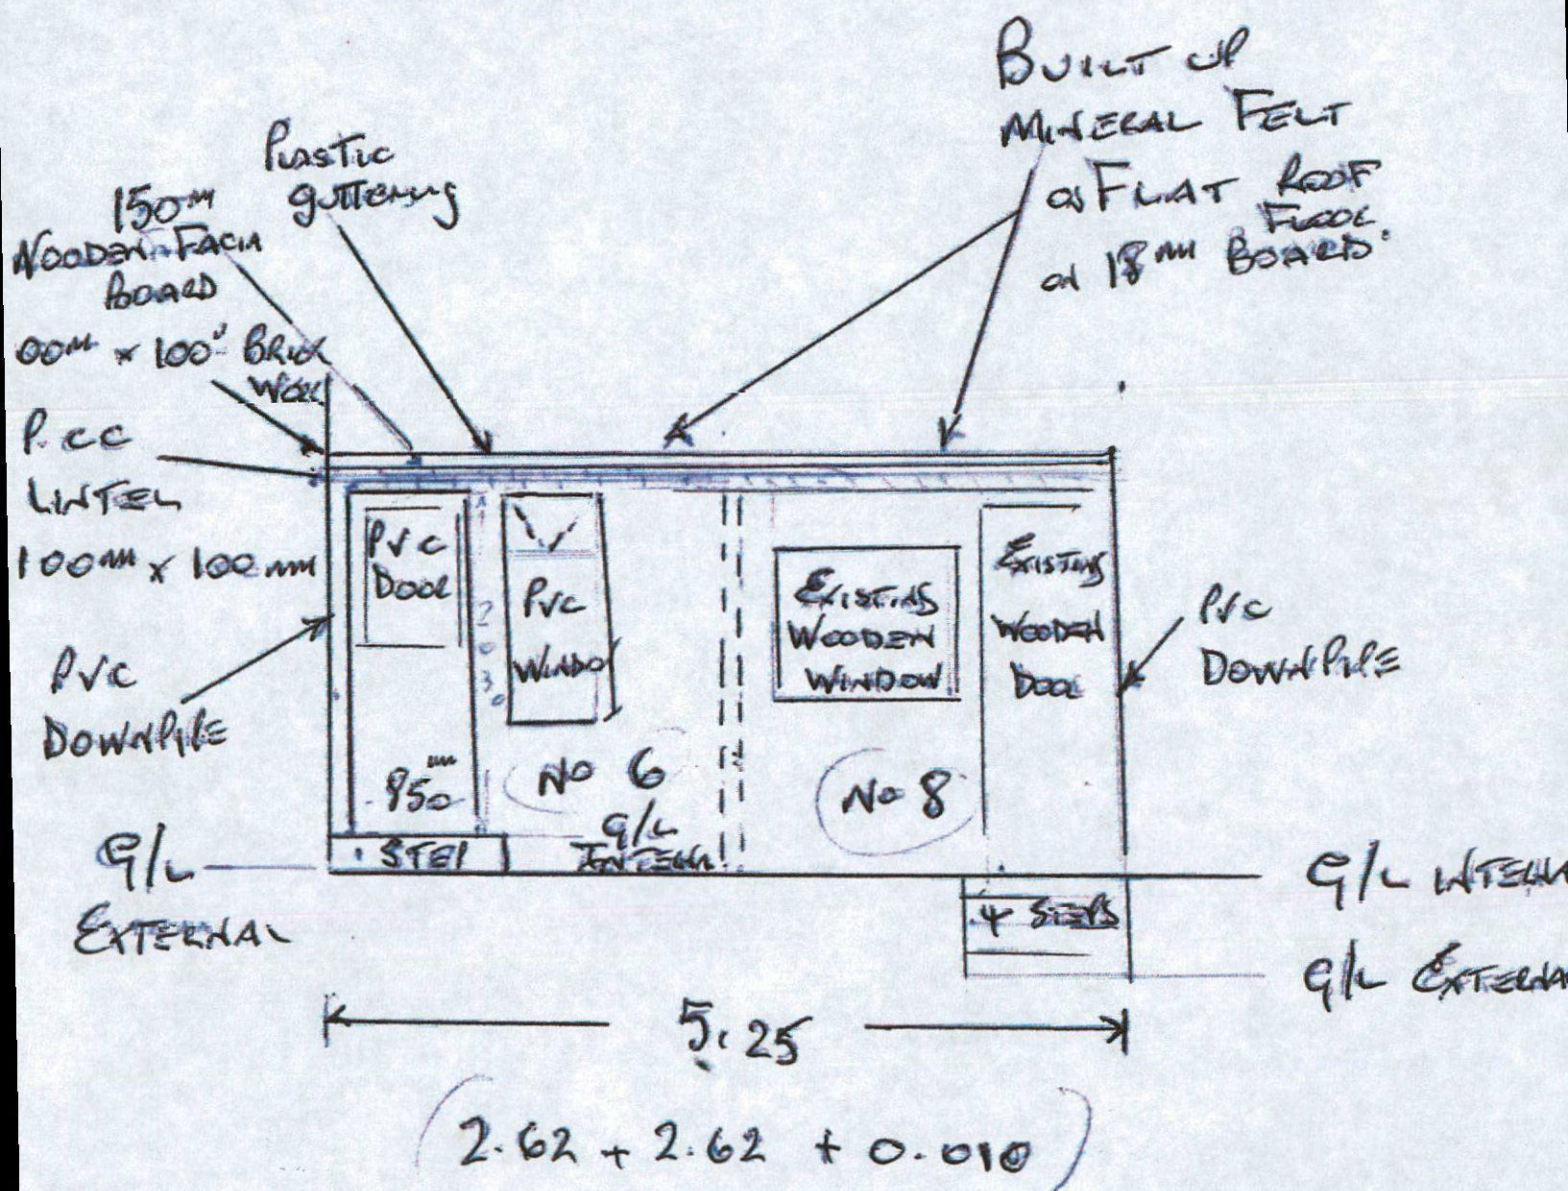


SCALE 1:50

EXISTING FRONT ELEVATION

TO LINKED GARAGES (SINGLE STOREY)


NO 8 & NO 6 WHITE CROSS LAKE
WORSBOROUGH DALE
S TO 4 RW

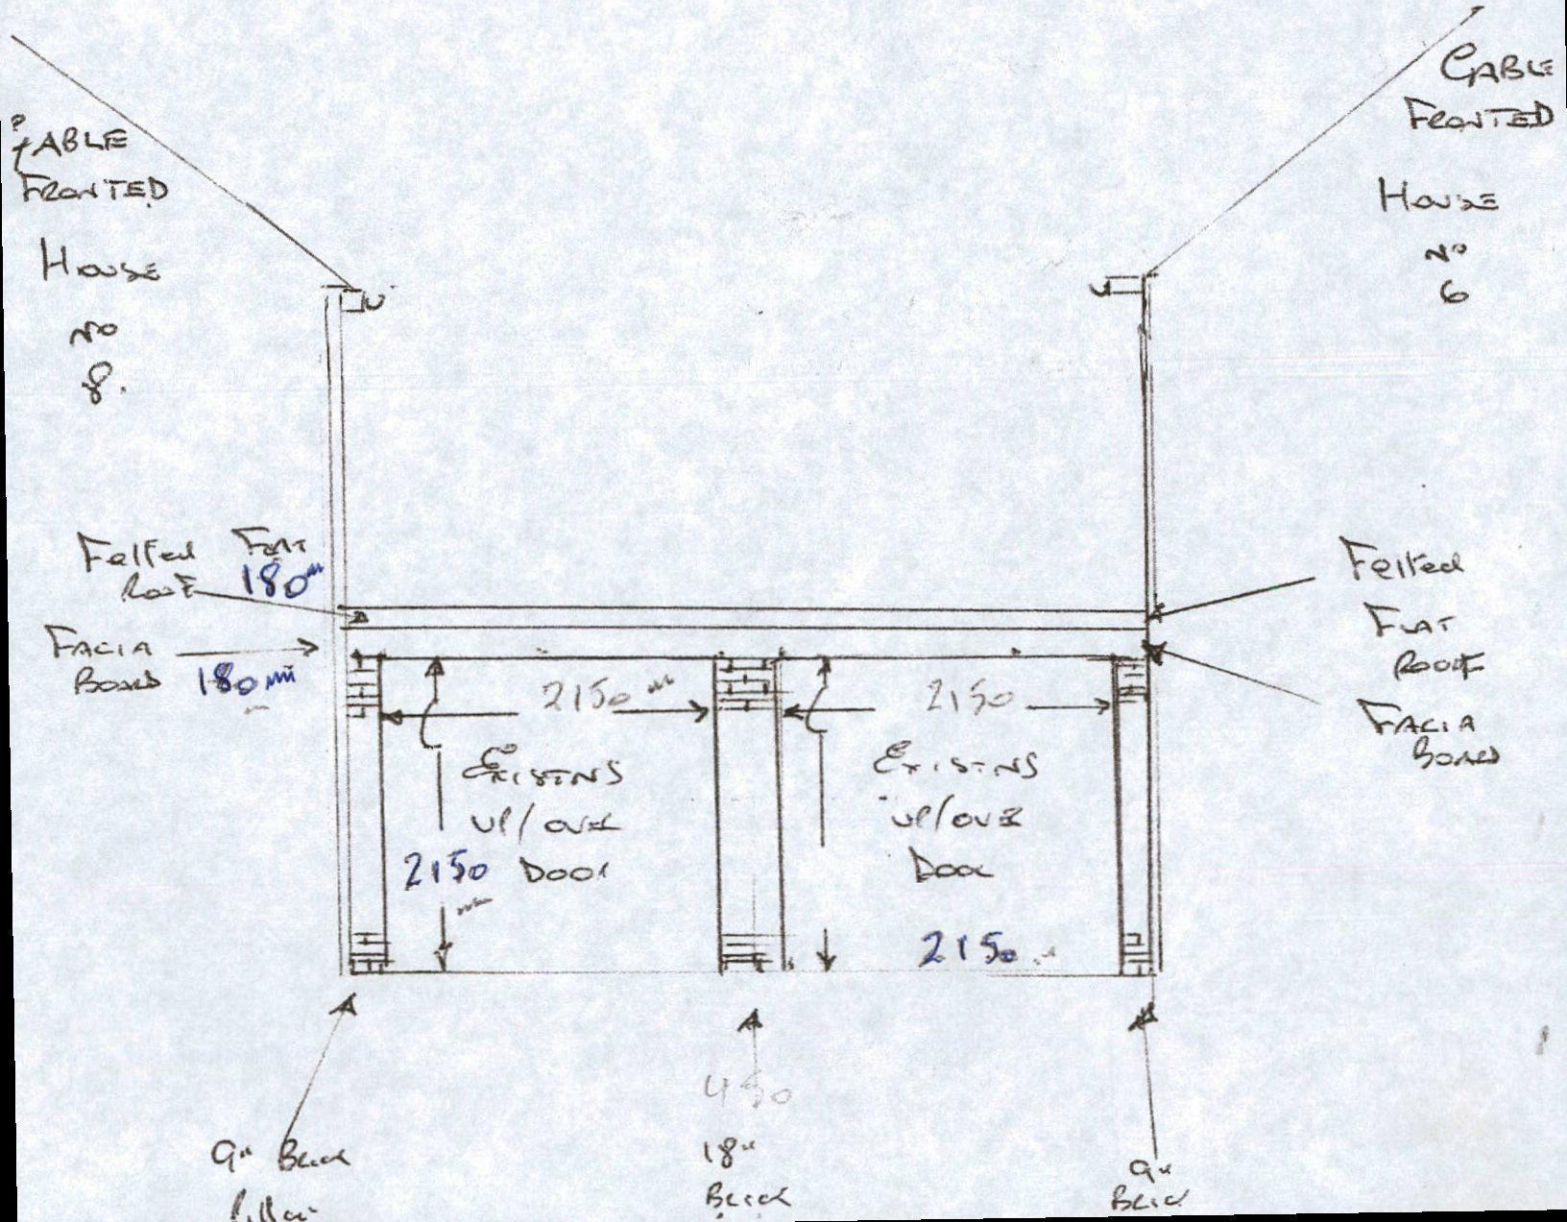

PROPOSED

FRONT ELEVATION TO LINKED GARAGES

SCALE 1:50
Alex

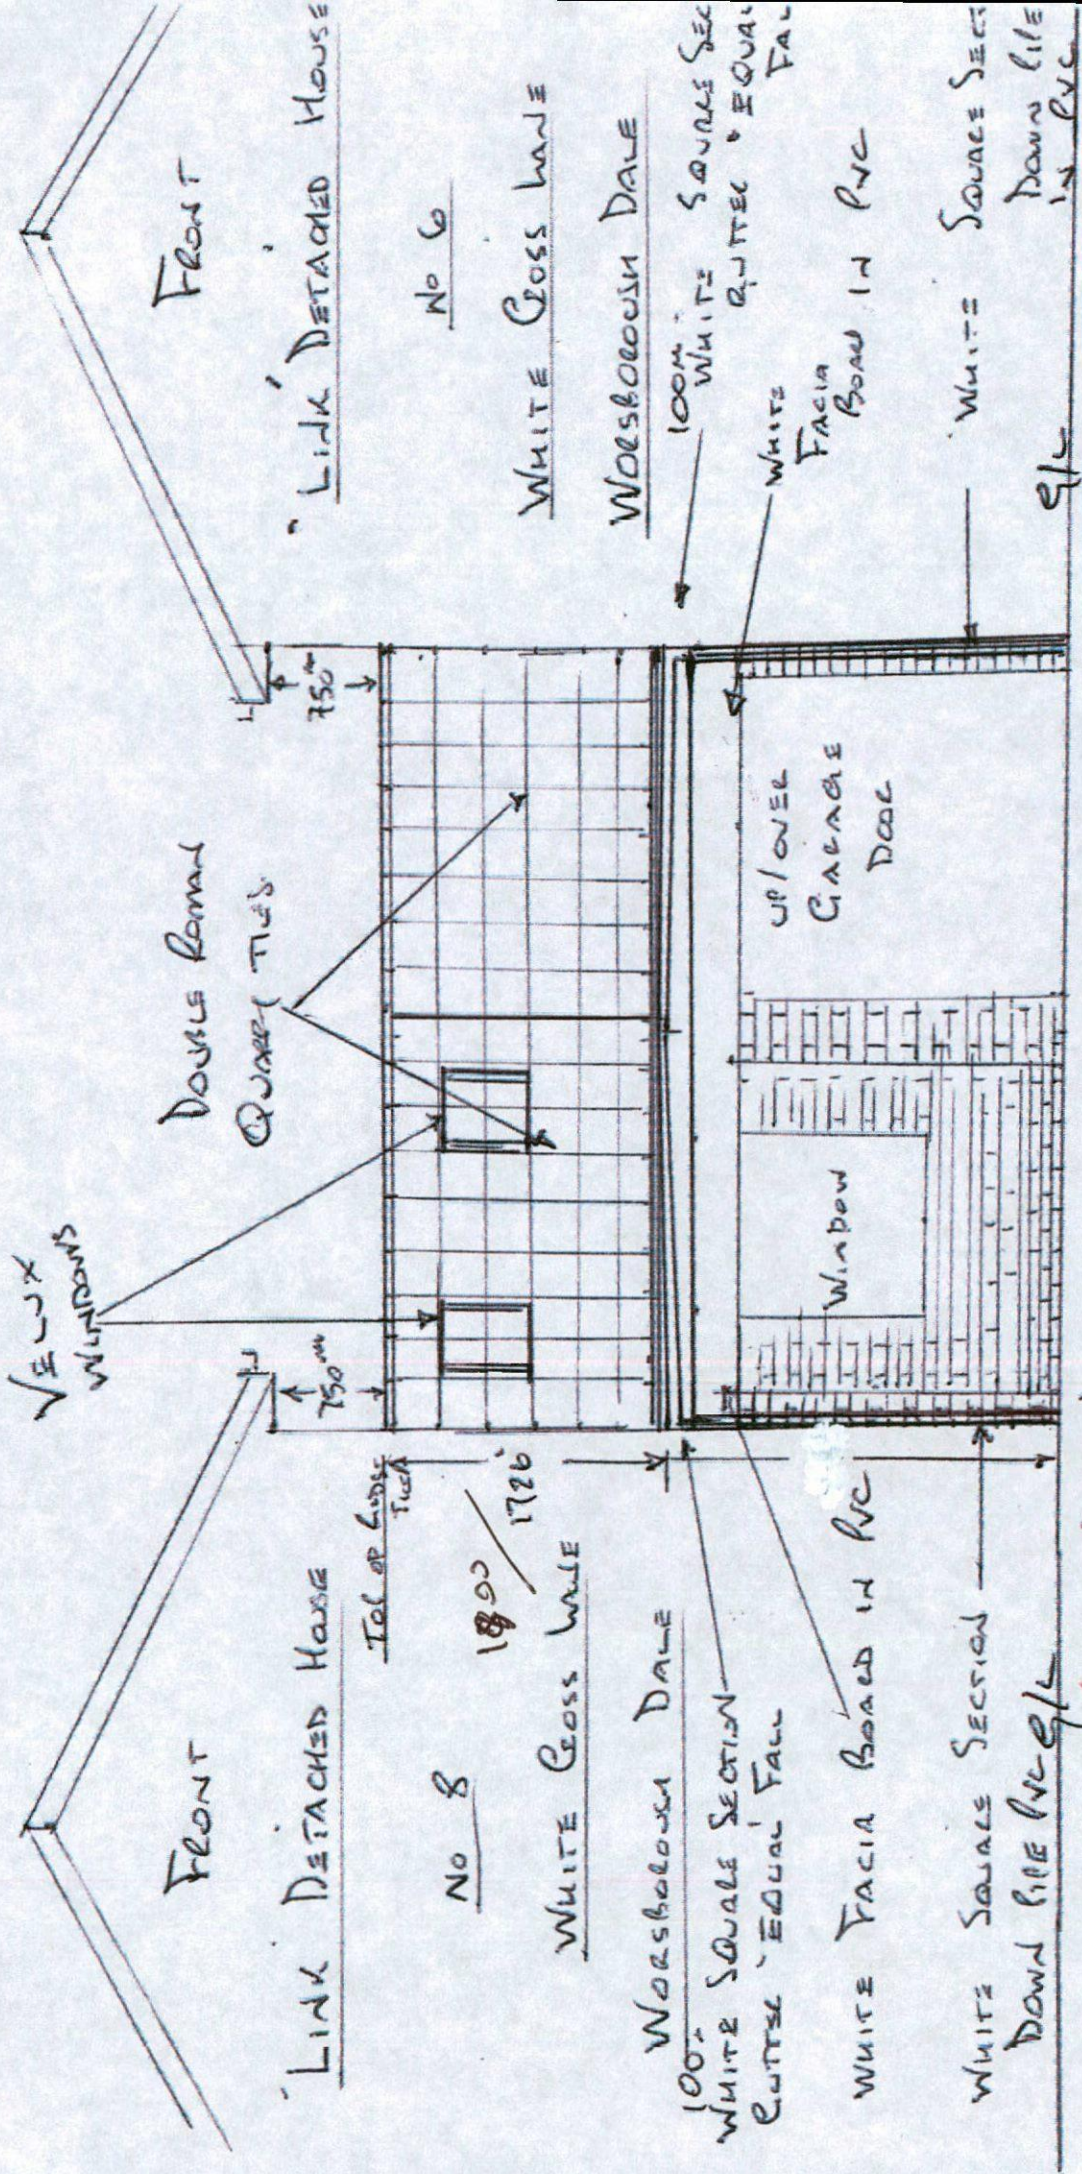

ALSO TOTAL HEIGHT 41426 mm + RIDGE TILE HEIGHT

ALSO TOTAL HEIGHT 41426 mm + RIDGE TILE HEIGHT

NEAREST TREE
Approx 10.5 from nos
ms

M/HOLE
1.0
0.8

EXISTING SEWER

DRAIN

DEAD - Approx 1.5 to water

M/HOLE
2.3

1.2

EXISTING
FRONT
VAL (6.0)

+ 1.1

PROPOSED
EXTENSION

REAL

REAL

PART WALL

PART WALL

NO

8

WHITE CROSS
LAKE

NO
6

WHITE CROSS
LAKE

WORSBROUGH
DALE

WORSBROUGH
DALE

GARAGE
FRONT

GARAGE
FRONT

(LINK DETACHED)

(LINK DETACHED)

FRONT
POOR

6.6

6.6

BEHIND HOUSE WALL

BEHIND HOUSE WALL

PUBLIC FOOTPATH