

THIS DRAWING/COPY AND ANY DESIGN THEREON IS PROTECTED BY COPYRIGHT AND IS THE PROPERTY OF HIRST ARCHITECTS LTD. IT IS TO BE USED ONLY FOR THE PURPOSE FOR WHICH IT WAS EXPRESSLY LOANED AND IS NOT TO BE COPIED IN ANY FORMAT, INFORMATION WITHIN THIS DRAWING IS NOT TO BE PASSED TO ANY THIRD PARTY WITHOUT PRIOR WRITTEN CONSENT.

ALL MEASUREMENTS TO BE CHECKED ON SITE. PRIOR TO CONSTRUCTION BY THE MAIN CONTRACTOR. DO NOT SCALE THIS DRAWING. NOT FOR CONSTRUCTION.



Proposed Front Elevation
Scale 1:100



Proposed Side Elevation
Scale 1:100



Location Plan
Scale 1:1250




Proposed Side Elevation
Scale 1:100




Proposed Rear Elevation
Scale 1:100




Proposed Site Block Plan
Scale 1:500

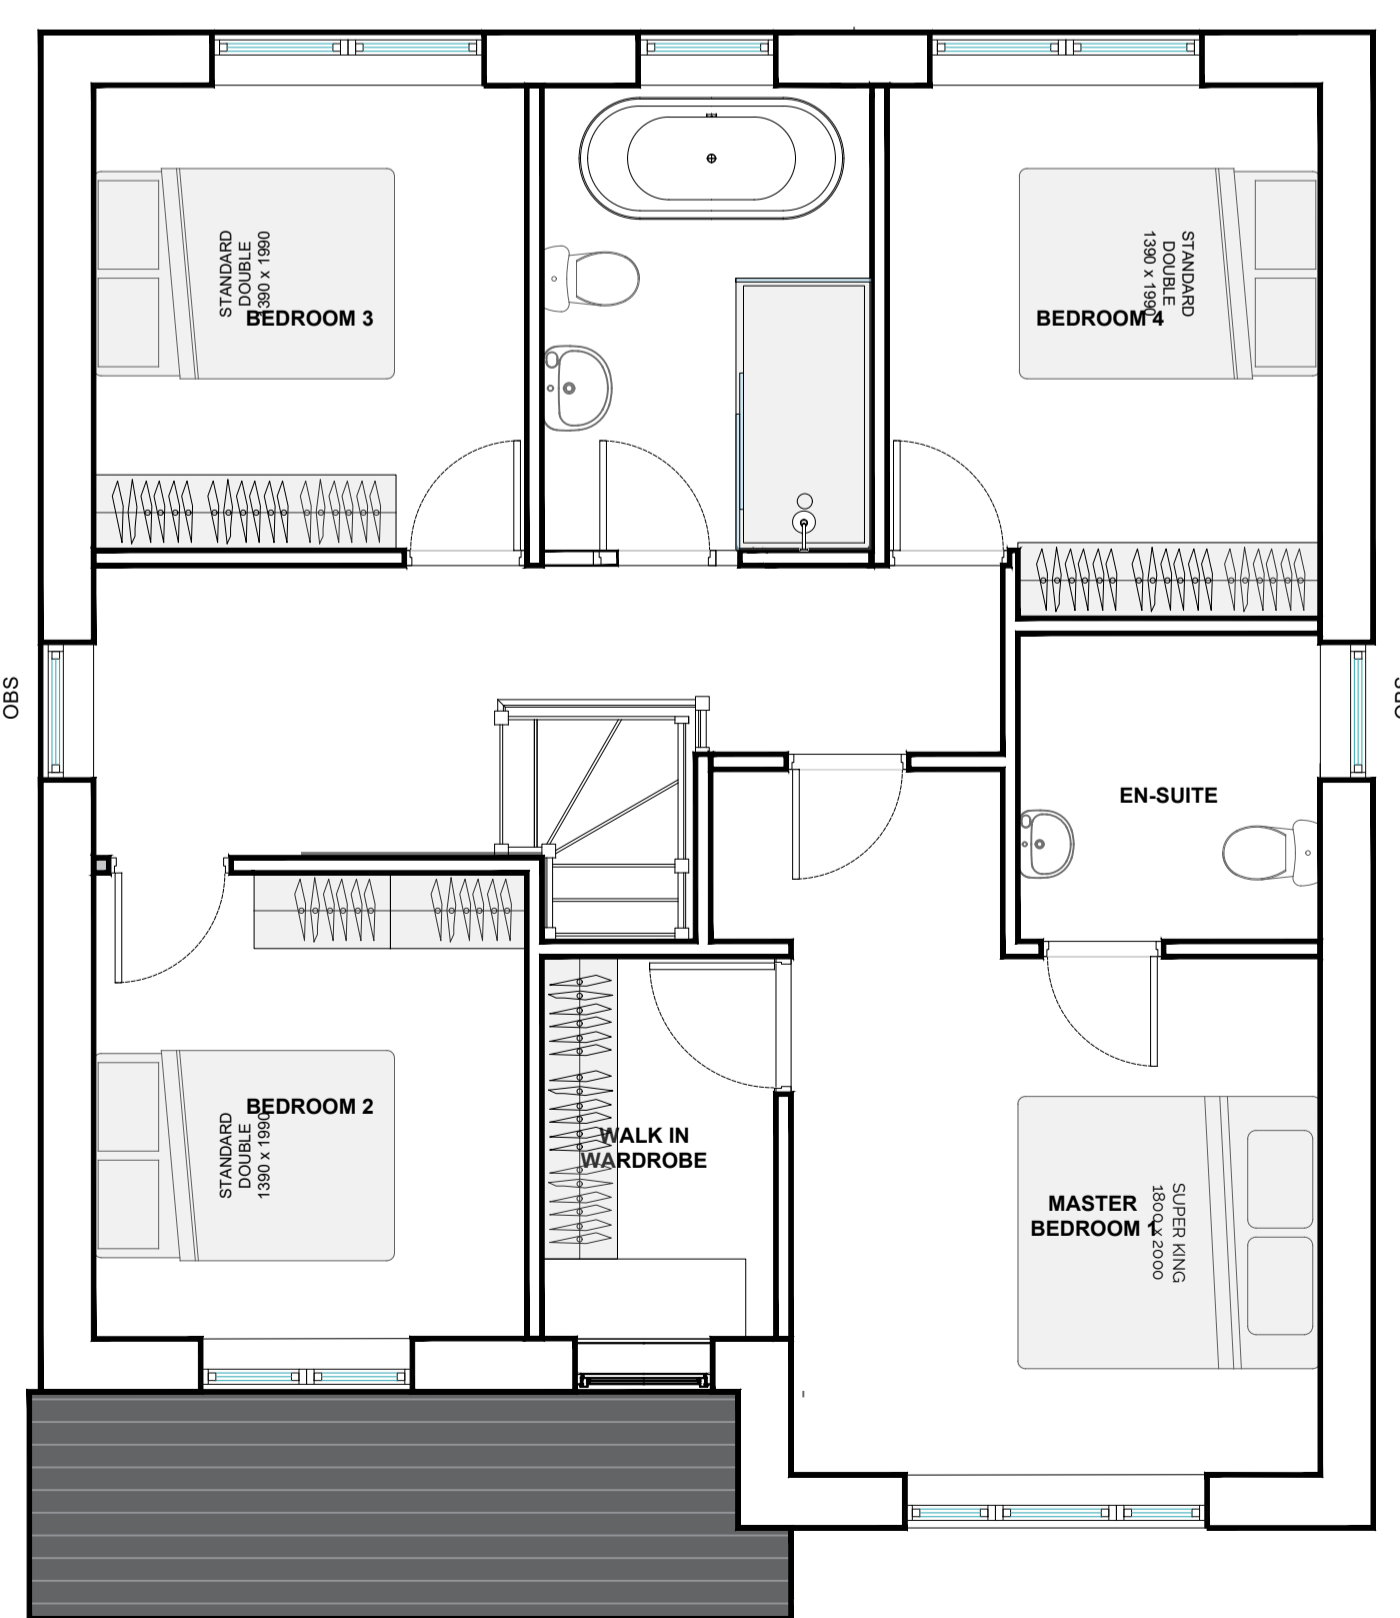

Proposed First Floor Plan (House Type A)
Scale 1:50

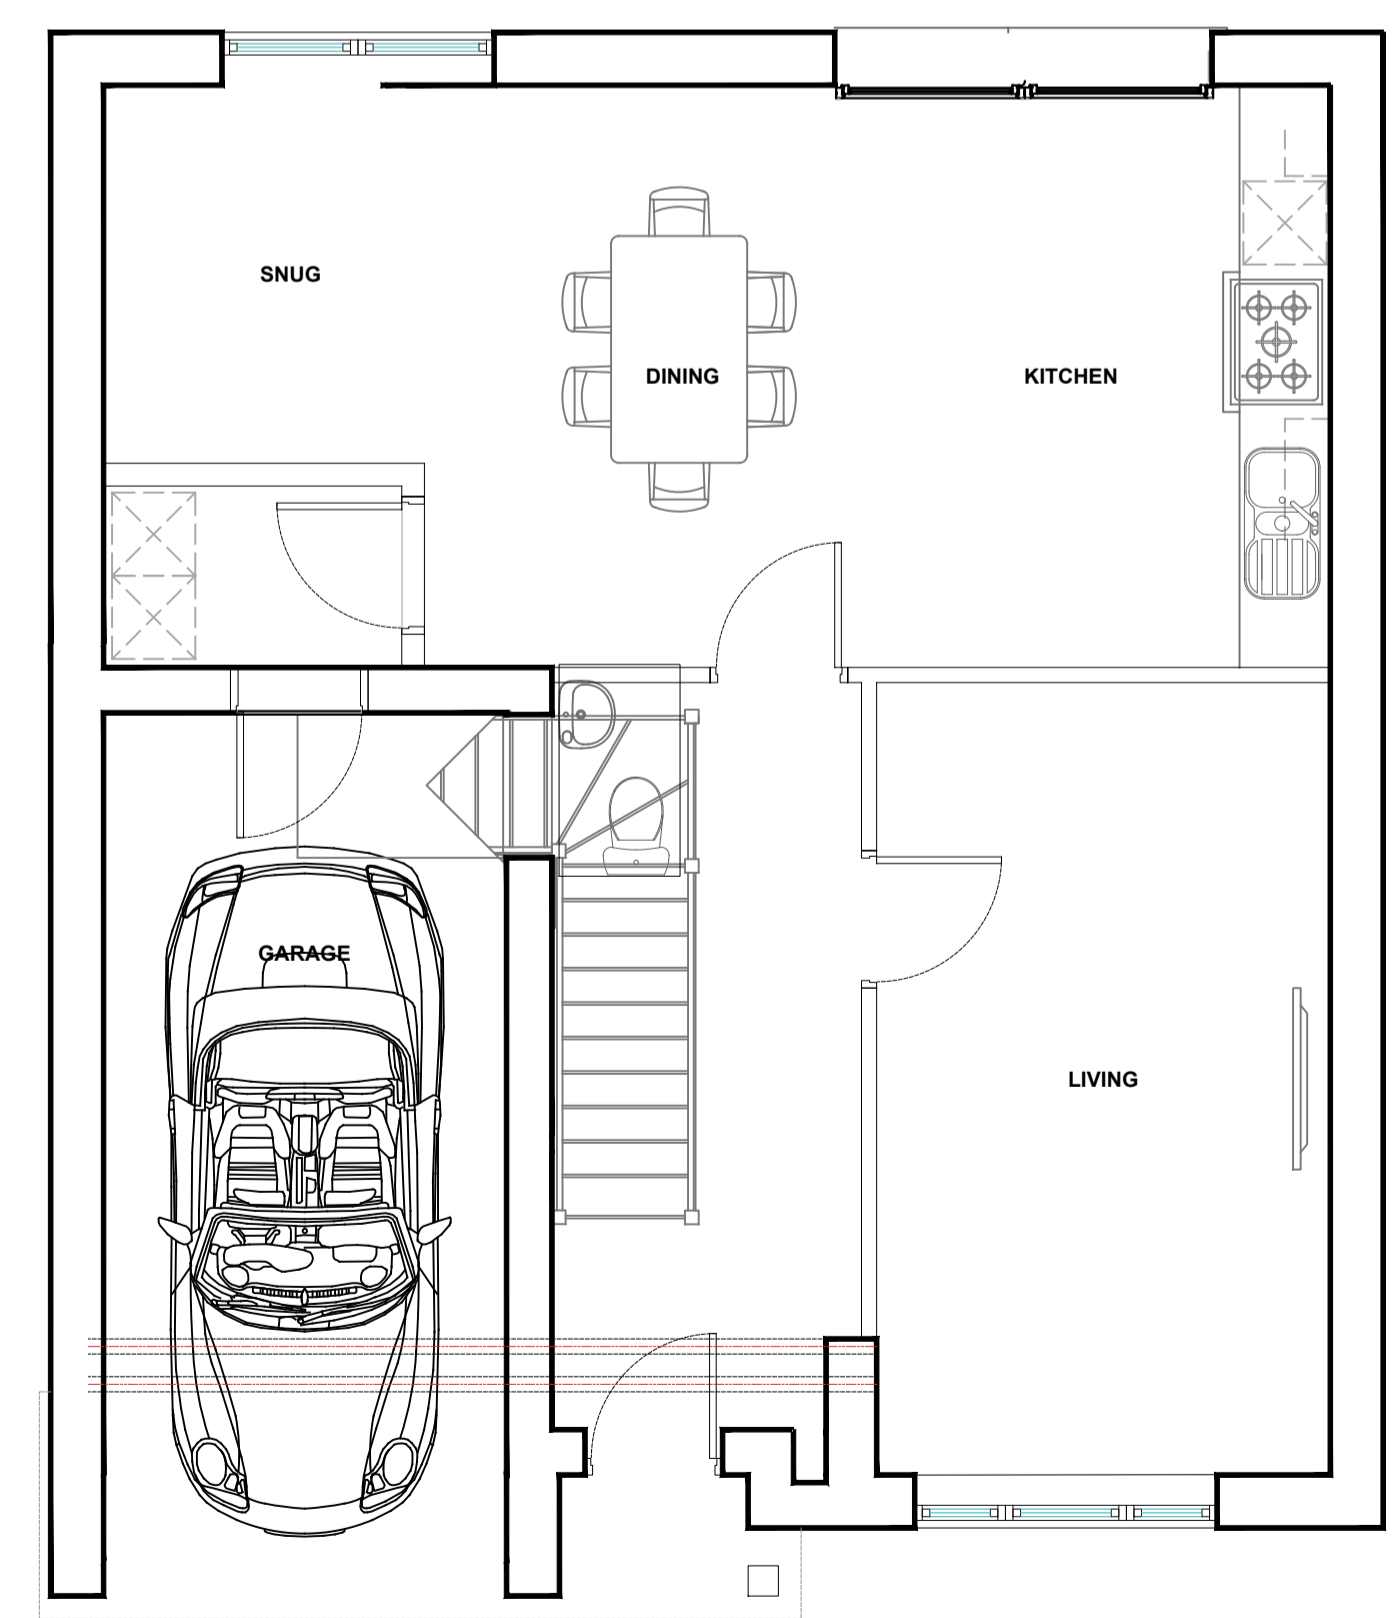

Proposed Ground Floor Plan (House Type A)
Scale 1:50

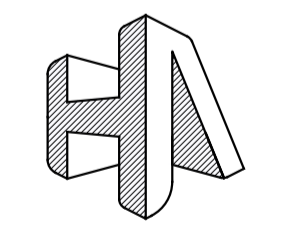

HIRST ARCHITECTS

CLIENT:
Luke Hirst

SITE ADDRESS:
Alexandra WMC
59 High Street Royston
Barnsley S71 4RF

DRAWING NUMBER:
HA-251101-Rev 11—House Type A

REVISION NUMBER:
Revision 12

RIBA STAGE:
RIBA Stage 3 Planning

DRAWN BY:
Luke Hirst BA(Hons) March(Hons) ADPPA ARB
RIBA CHARTERED ARCHITECT

SCALE: Varies PAPER: A.1
01226 491 777
www.HirstArchitects.com