


Drawing No.	Rev No.
MJN001 -005	A

SCALE BARS

1:100	1	2	3	4	5
1:200	2	4	6	8	10
1:500	5	10	15	20	25
1:1250	25	50			

DO NOT SCALE: Contractor to check all dimensions and report any omissions or errors

NOTES

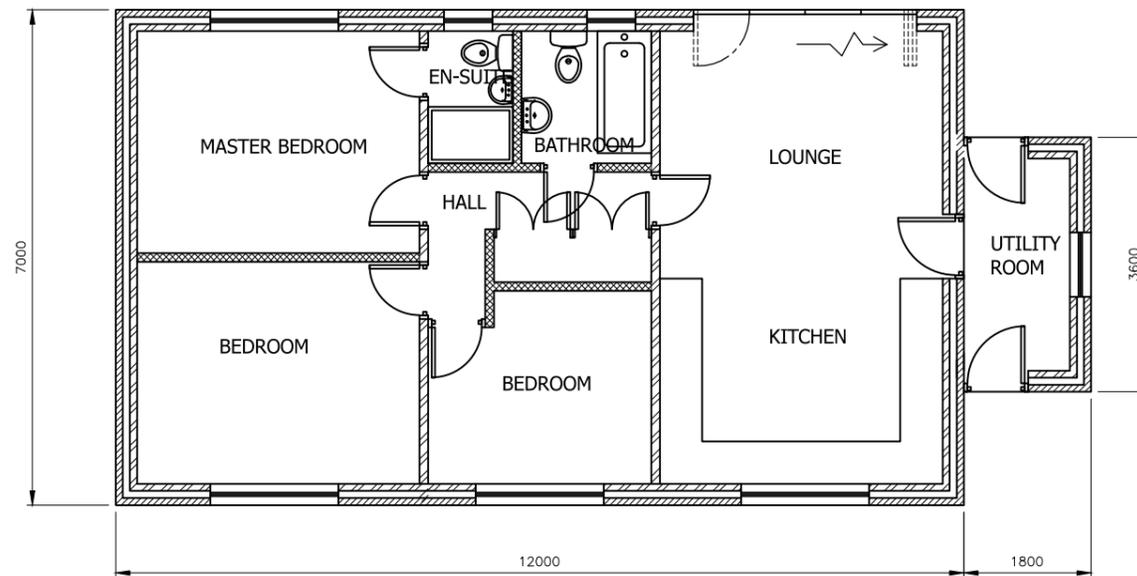

PROPOSED GROUND FLOOR PLAN
SCALE 1:100 AT A3

Rev	Description	By	Chk	App	Date
A	Road changes and house sizes	JRB			03/12/25

JRB DESIGNS Ltd
1 Saville Road
Cudworth
Barnsley
S72 8LT
Tel: 01226 383542
Fax: 01226 380078
Mob: 07970 541192
Email: john@jrbdesigns.co.uk

This drawing is copyright. © jrbdesigns Ltd.

Client
MR. J NIPPERS
22 WINDMILL AVENUE

Drawing Title
PROPOSED PLANS 2 BED

Address
LAND OFF WINDMILL AVENUE
GRIMETHORPE
BARNSLEY

Project Title:
PROPOSED DEVELOPMENT OF
5 NEW DWELLINGS

Purpose of Issue:
PLANNING

Drawing Status
FIRST ISSUE

Scale at A3 AS SHOWN	Drawn By JRB	Date 13/05/2025
Checked By	Date 13/05/2025	Approved By Date 13/05/2025
Project No. MJN001	Drawing No. 005	Revision A

APPROVAL INFORMATION TENDER CONTRACT CONSTRUCTION